



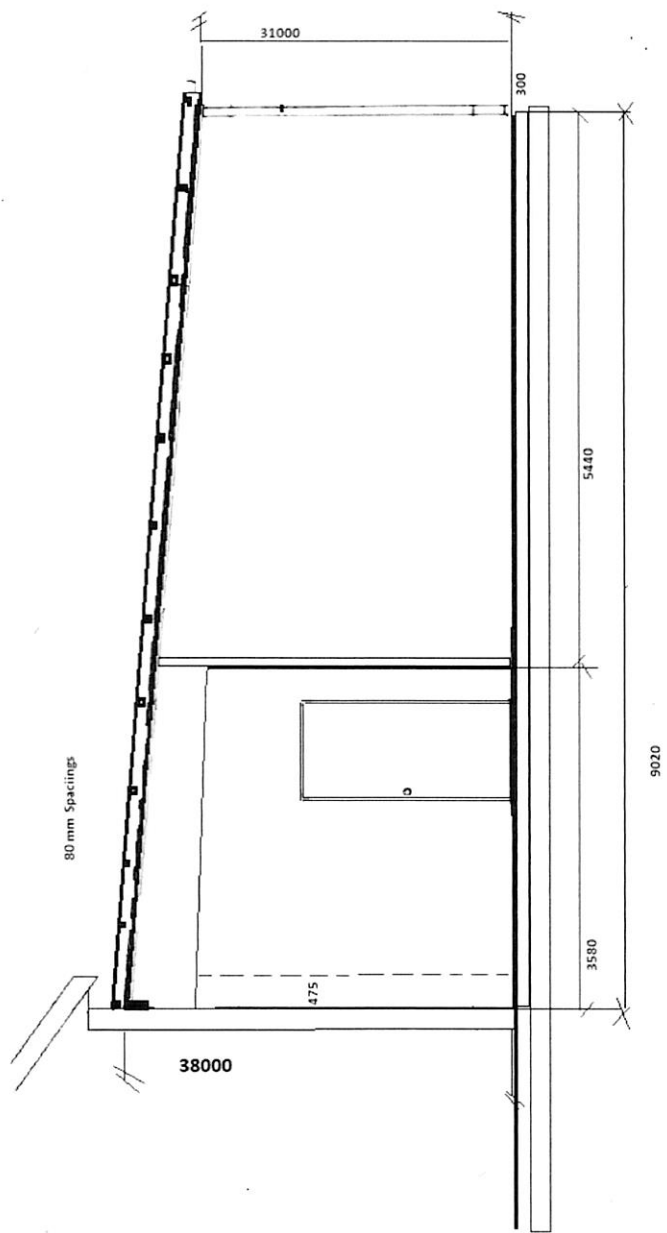

East View of Kitchen
Extension

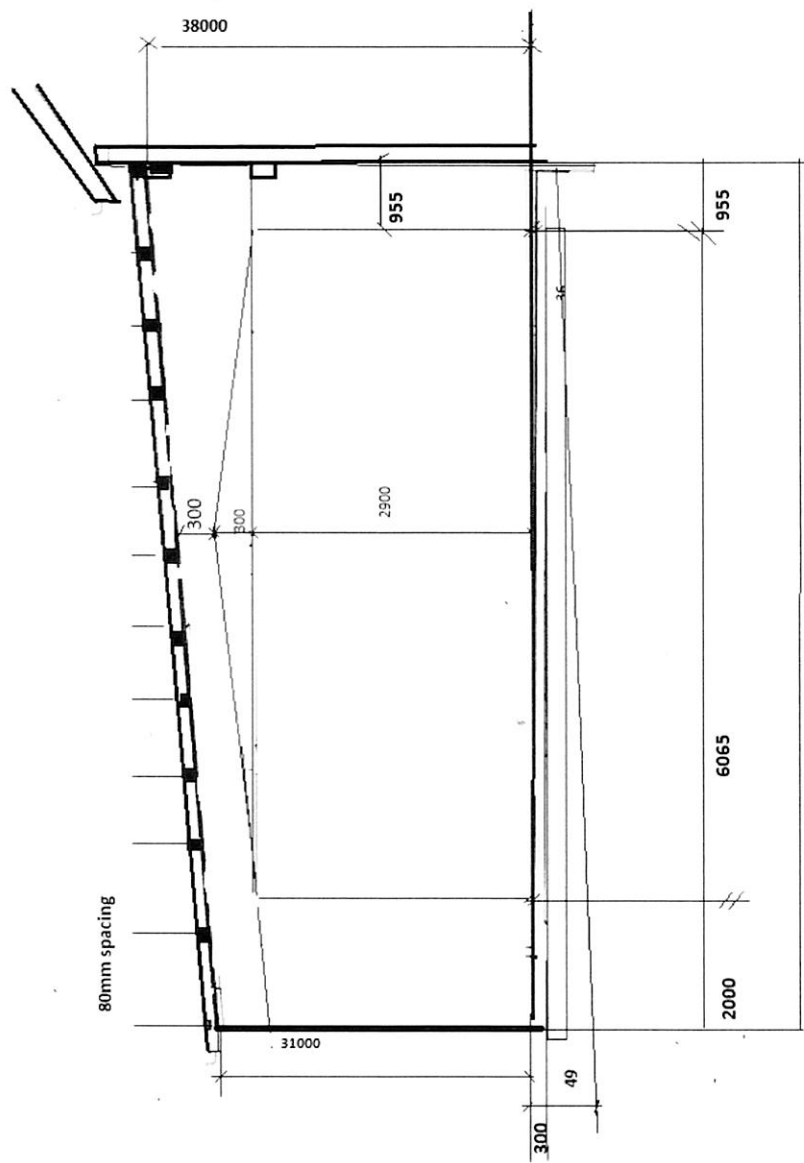

West view of Kitchen
Extension

Architectural floor plan showing the layout of a proposed kitchen and existing hall. The plan includes dimensions for various sections and overall areas.

Proposed Kitchen:

- Overall width: 3580
- Overall depth: 6010
- Section dimensions: 475, 560, 6065, 9020, 955, 1020, 1300, 1500, 1500x1000 Door 708, 2000, 3150, 1000.
- Features: Kitchen area, sink, stove, and storage units.

Existing Hall:

- Overall width: 9085
- Overall depth: 1000
- Section dimensions: 810, 920, 1020, 1300, 1500, 1500x1000 Door 708, 2000, 3150, 1000.
- Features: Hallway, door, and storage units.

Unisex Disabled Shower and Toilet:

- Overall width: 920
- Overall depth: 1000
- Section dimensions: 810, 920, 1020, 1300, 1500, 1500x1000 Door 708, 2000, 3150, 1000.
- Features: Shower, toilet, and storage units.

power & Water Bund:

- Overall width: 9020
- Overall depth: 1000
- Section dimensions: 810, 920, 1020, 1300, 1500, 1500x1000 Door 708, 2000, 3150, 1000.
- Features: Power and water bund.

Ramp 1700 x 3500

power &
Water Bund

Proposed Kitchen

6010


750 x 1500
door 600

920 **Unisex
Disabled Shower and Toilet**

The floor plan shows a rectangular room. At the top is a toilet. To the right of the toilet is a shower area with a hexagonal drain. Below the toilet is a rectangular sink. On the left wall is a long rectangular mirror. The room is labeled '920' and 'Unisex Disabled Shower and Toilet'.

1500x 1000
Door 708

810

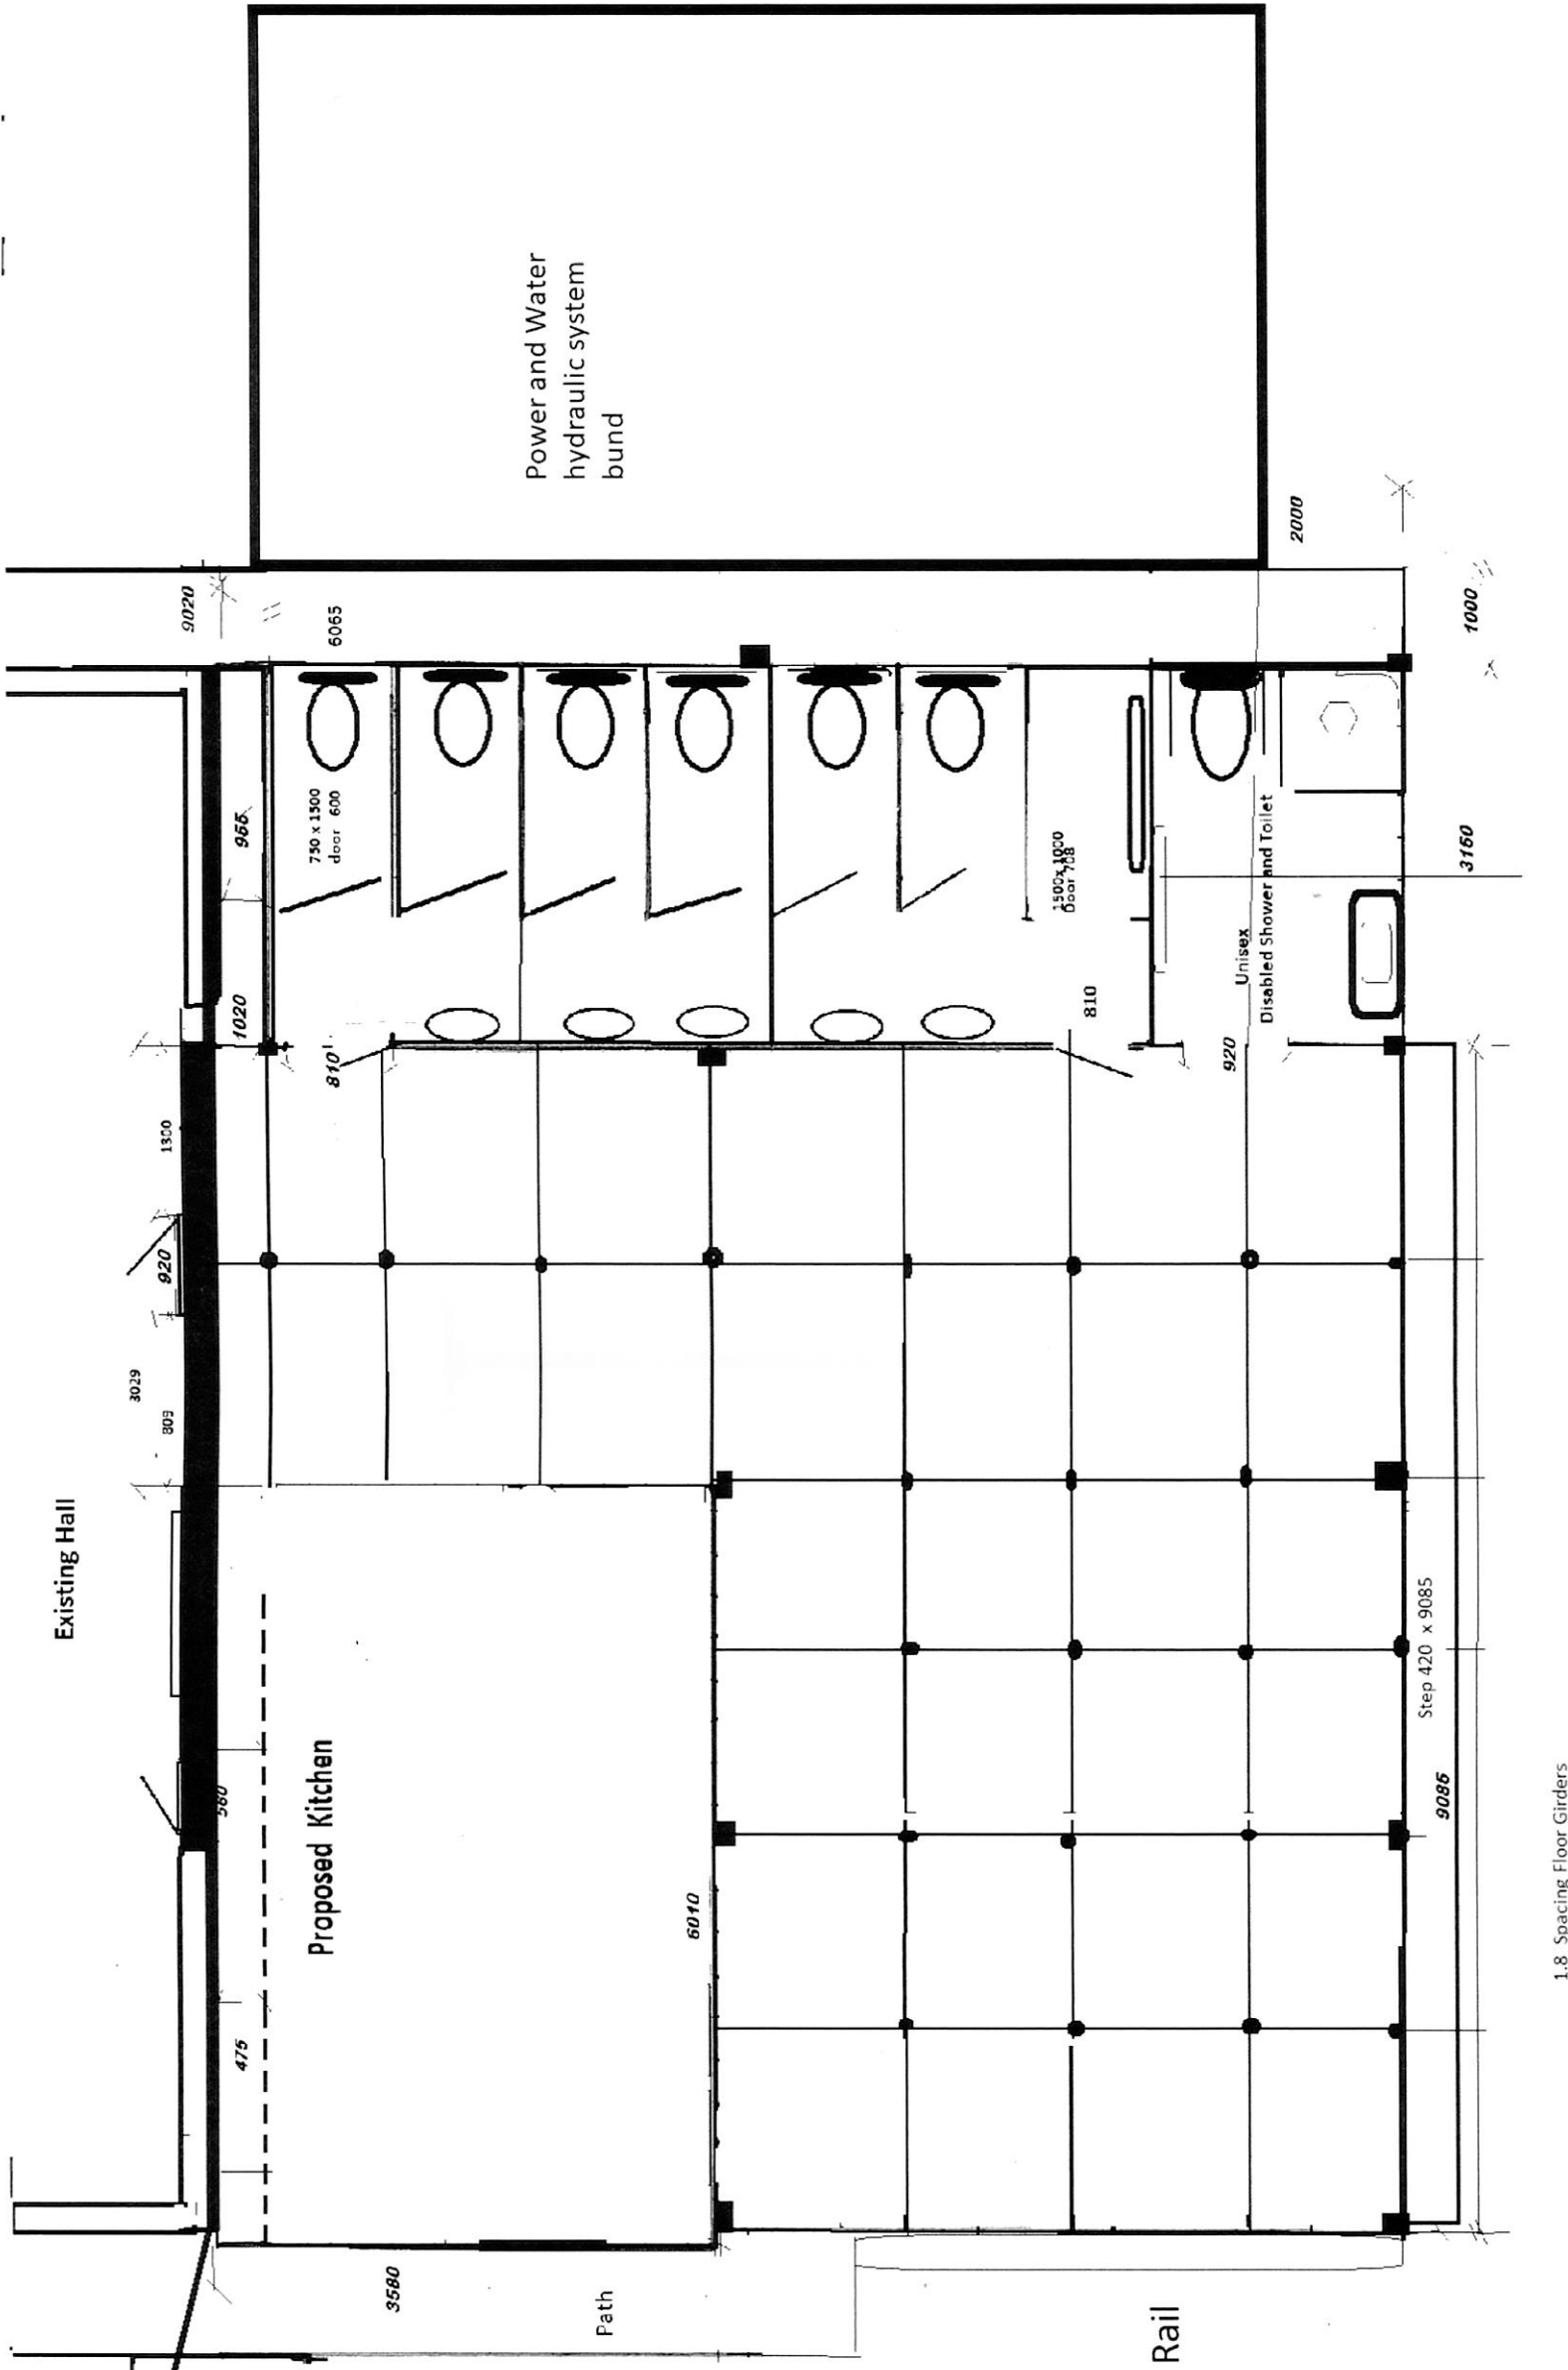

Ledger
 footings
 Girders
 Joist
 capping board
 Aprox 1.8 spacing

100 x 50 x 2.5 Steel Pitching Plate

Same as Pitching Plate
 300 x 300 x 600
 100 x 50
 76 x 38
 140 x 190


Roof Cover over Kitchen and Ablution Decking Area

Nangeenan Hall

All Purlins 100 x 50

Girders 100 x 50 4 Mtr Spacings


Purlins 76 x 38 .8m Spacing

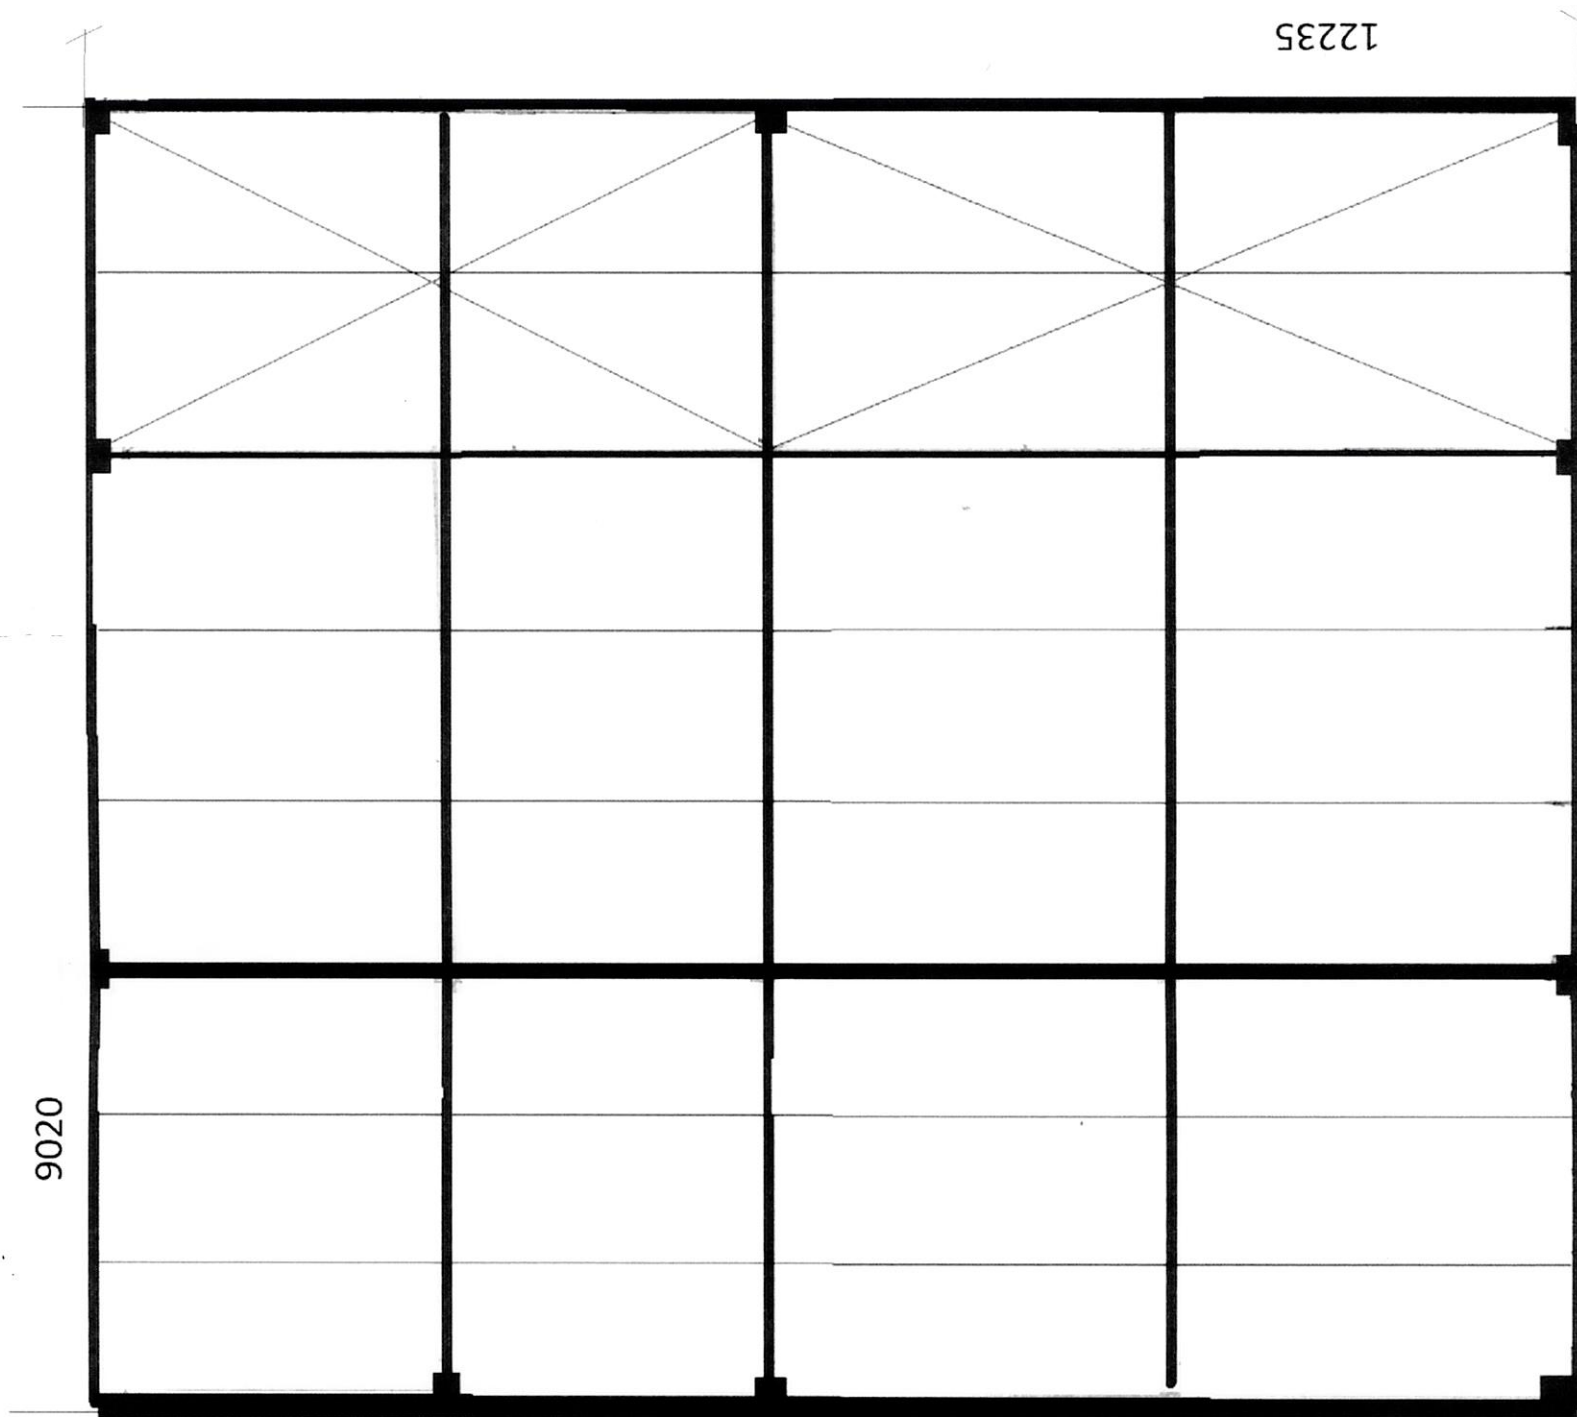


Marley Close

Stone Fence 12 Meters long


front boundary 60290

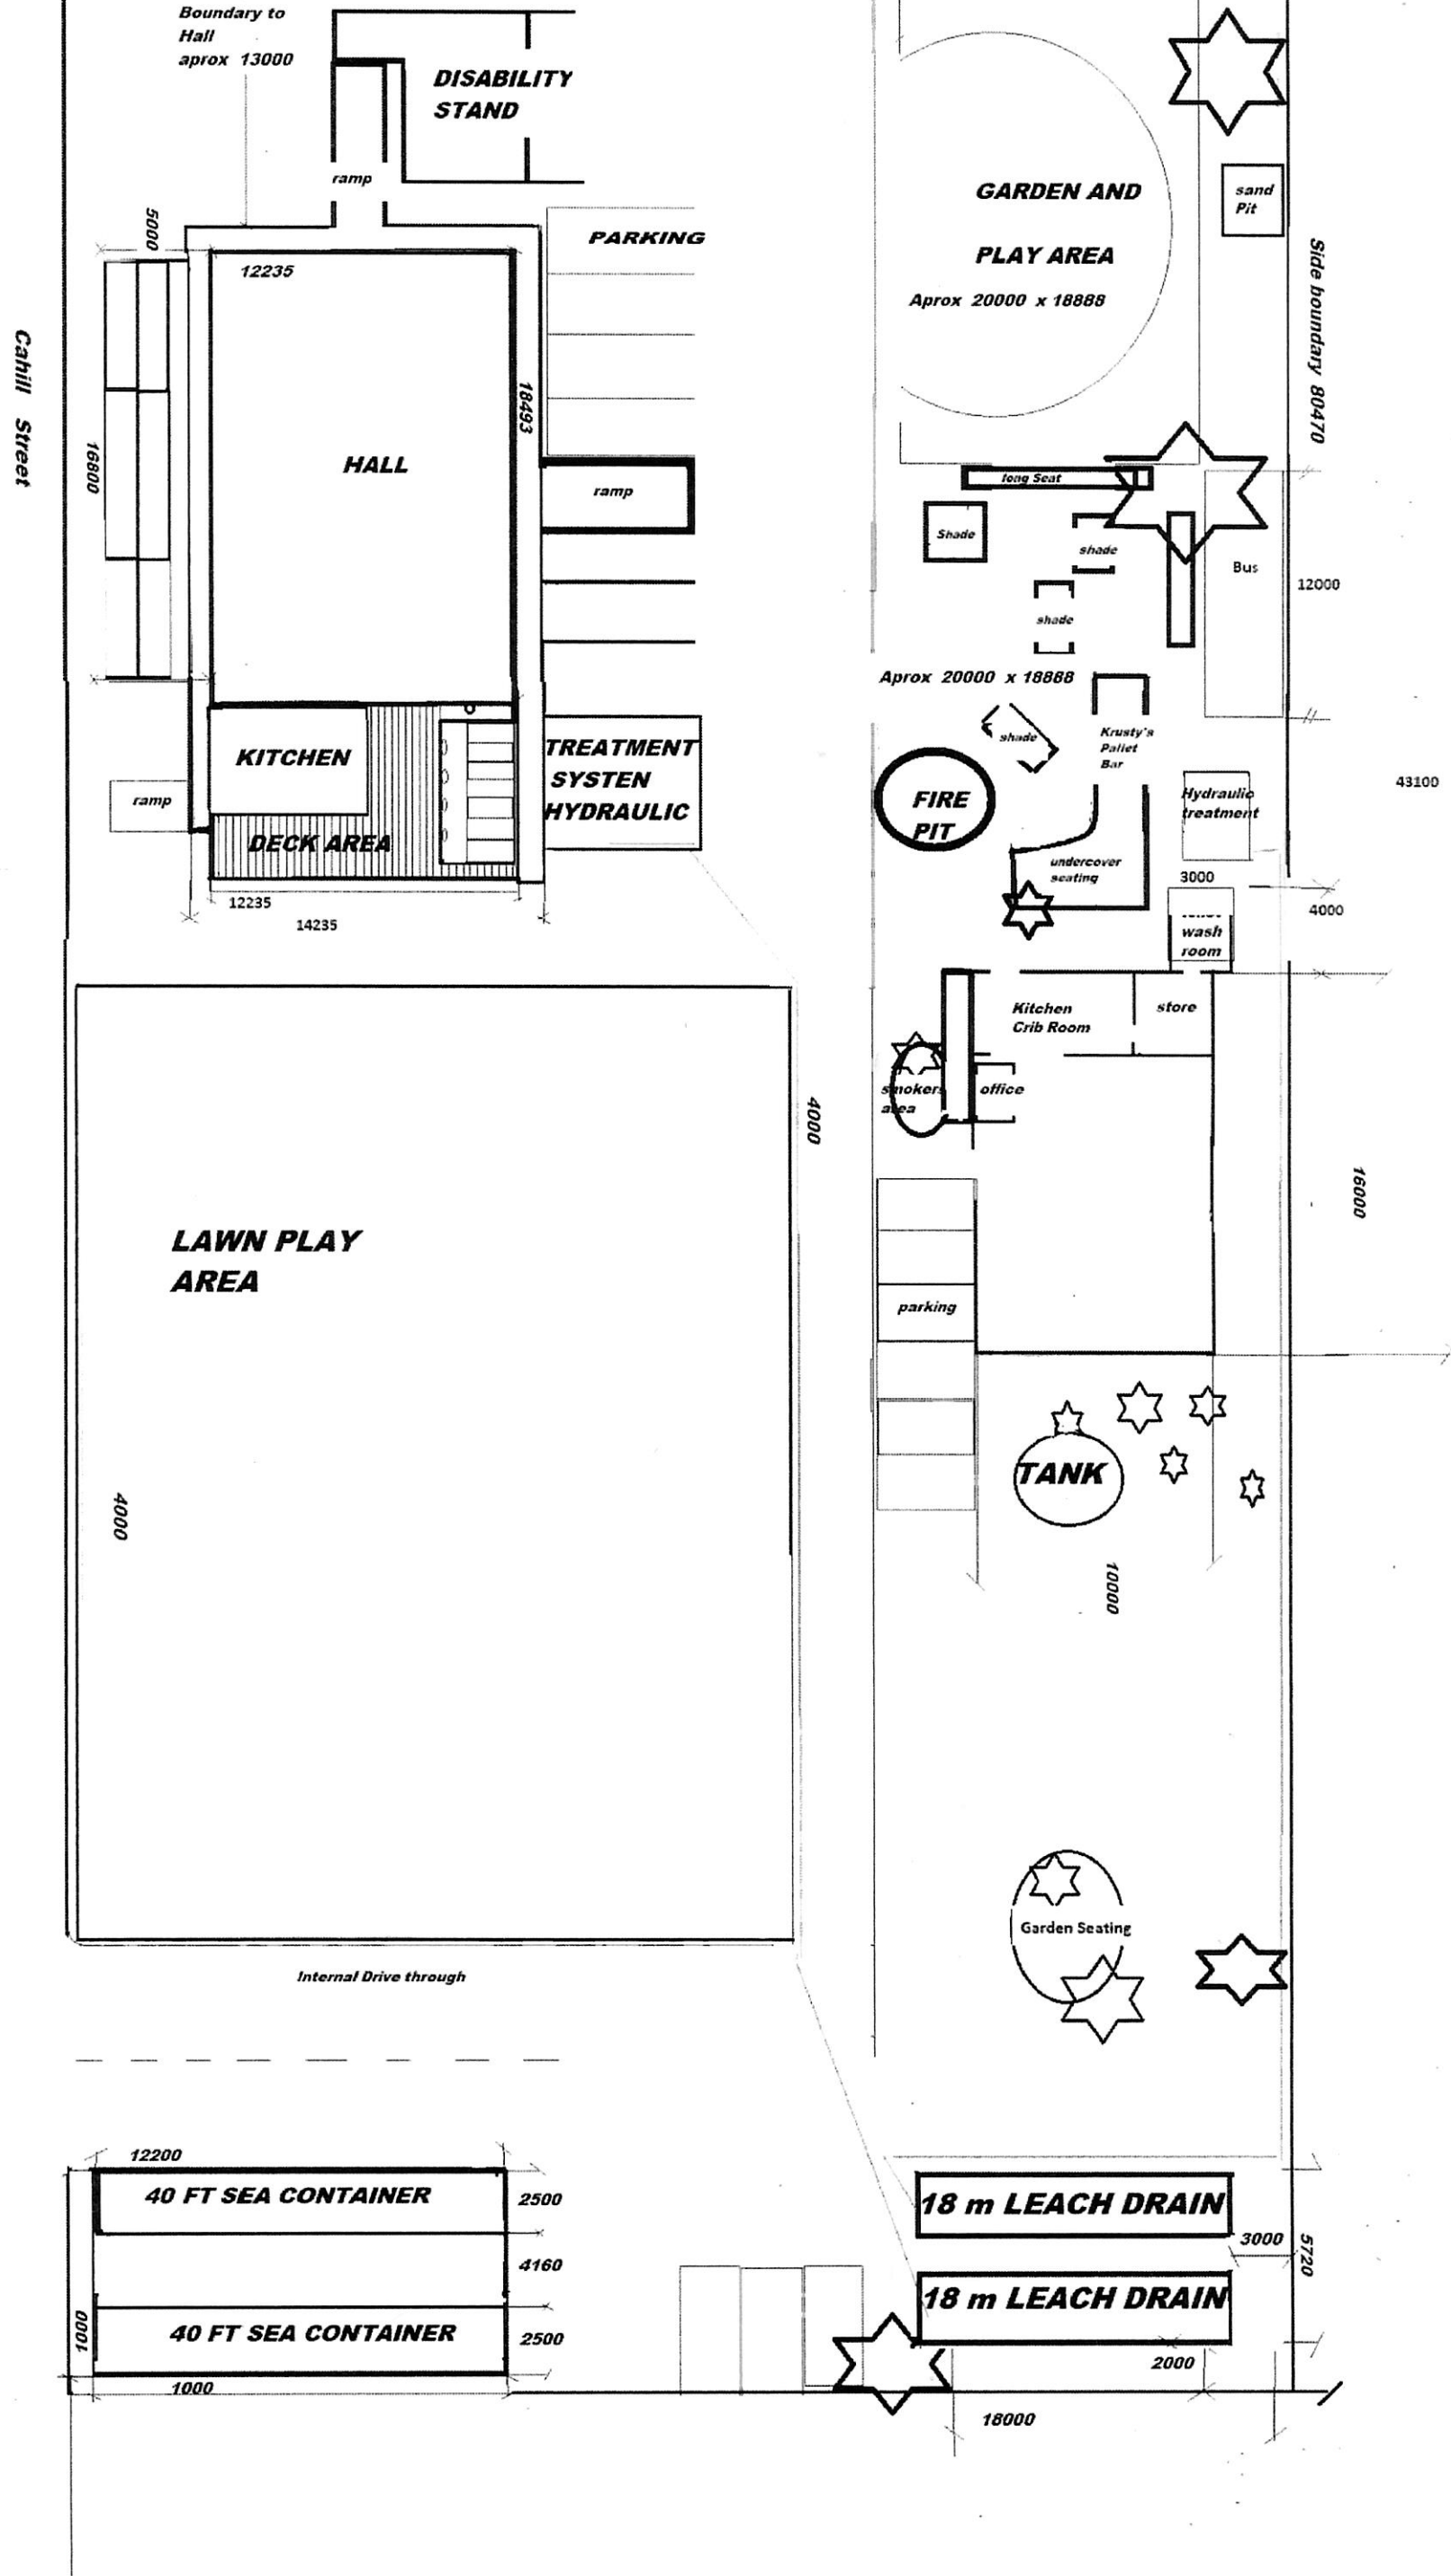

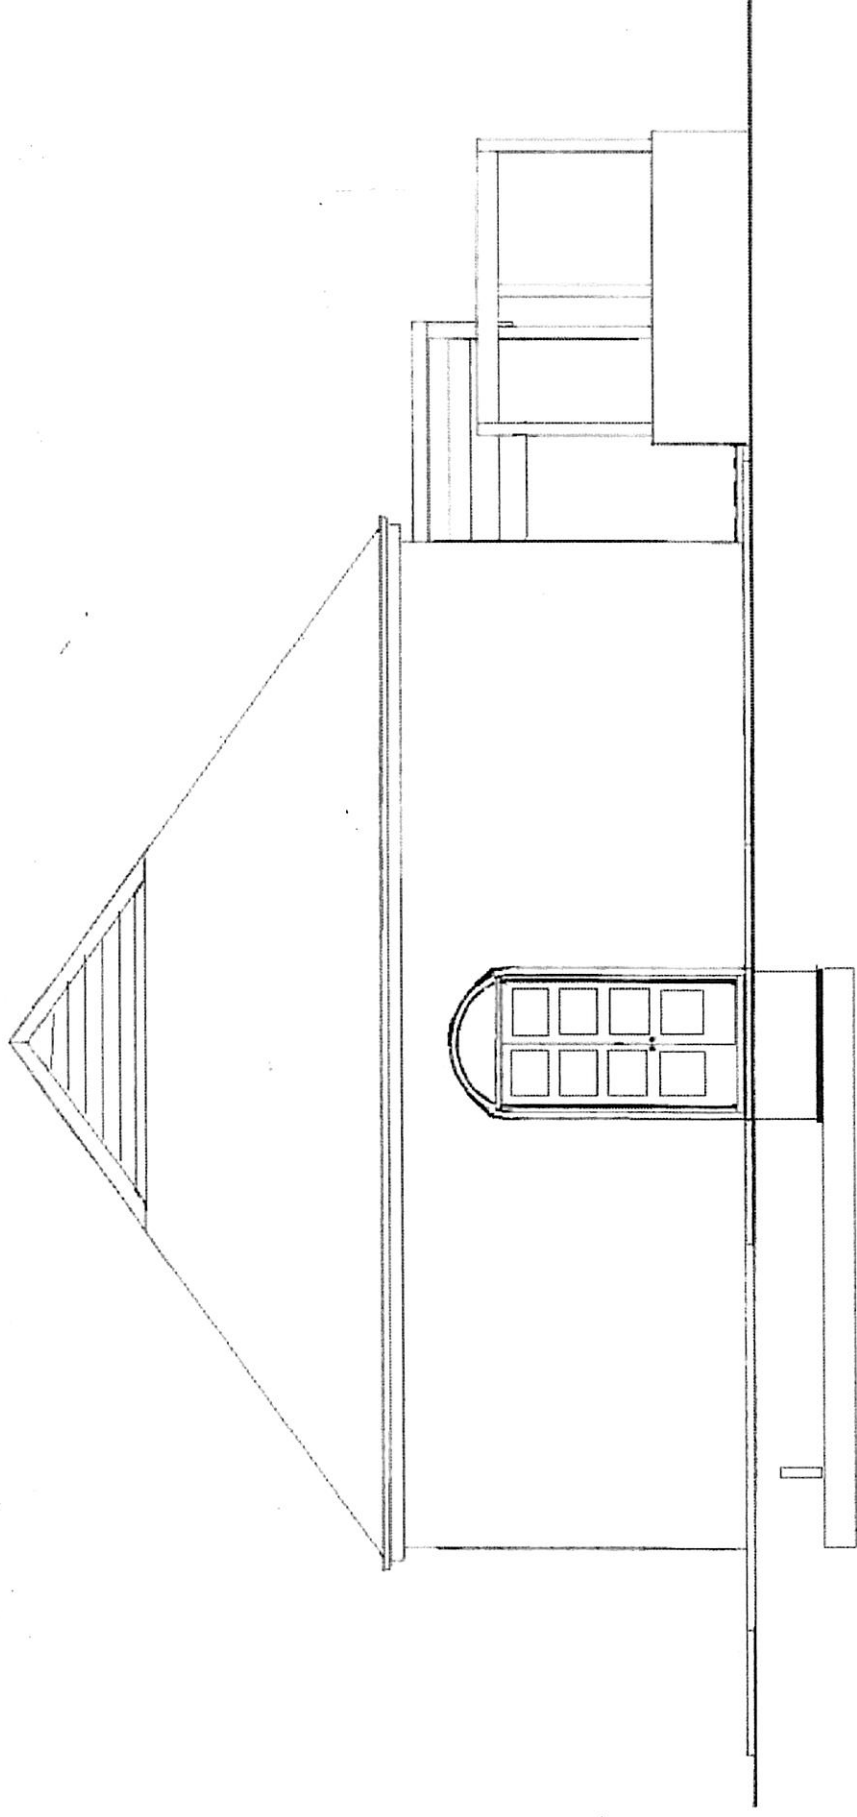

FRONT ELEVATION


SCALE 1 : 100

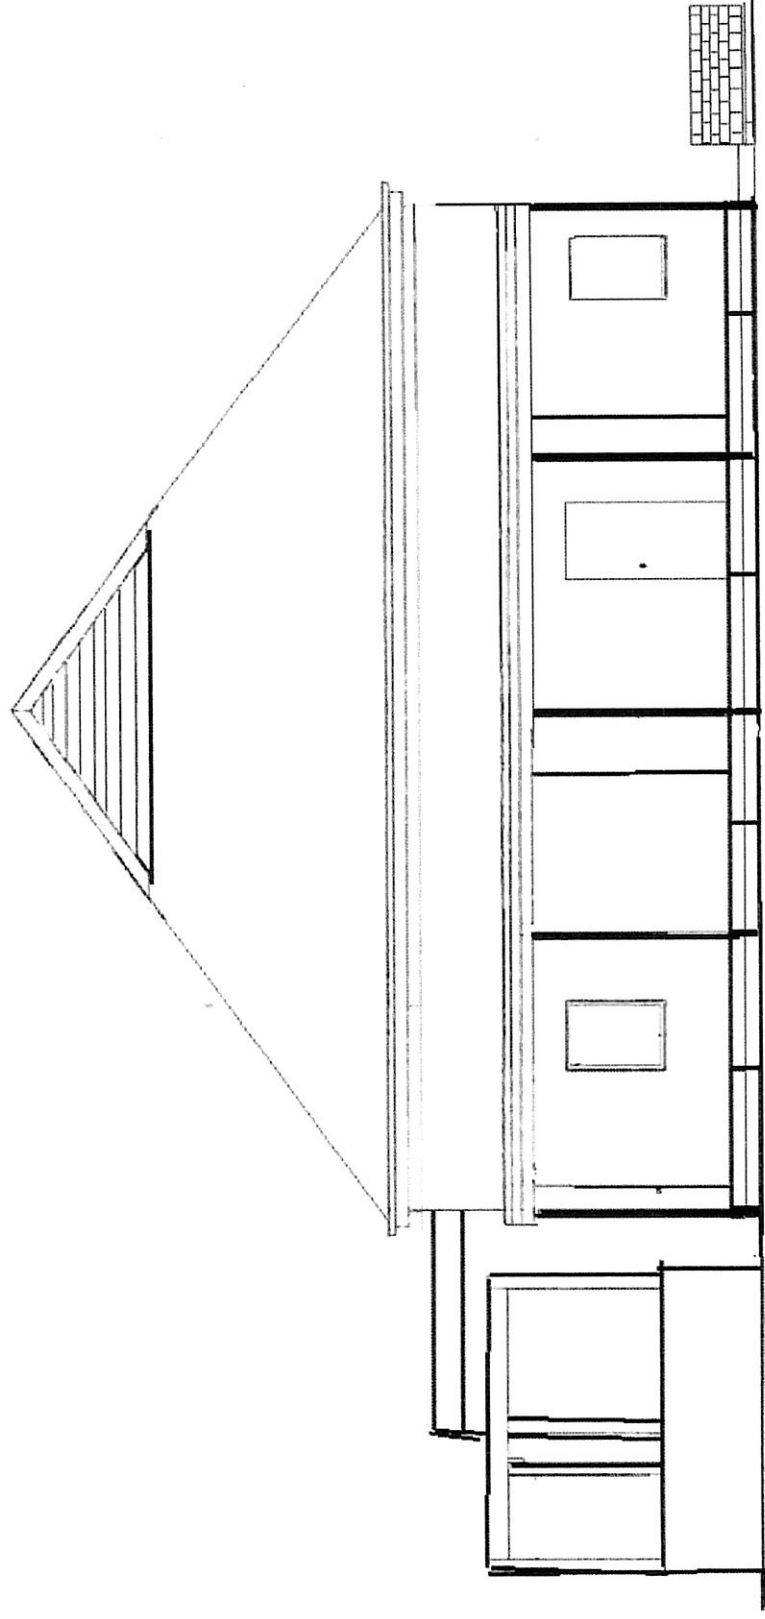


REAR ELEVATION

SCALE 1 : 100

NANGEENAN HALL
NANGEENAN
TOWNSITE

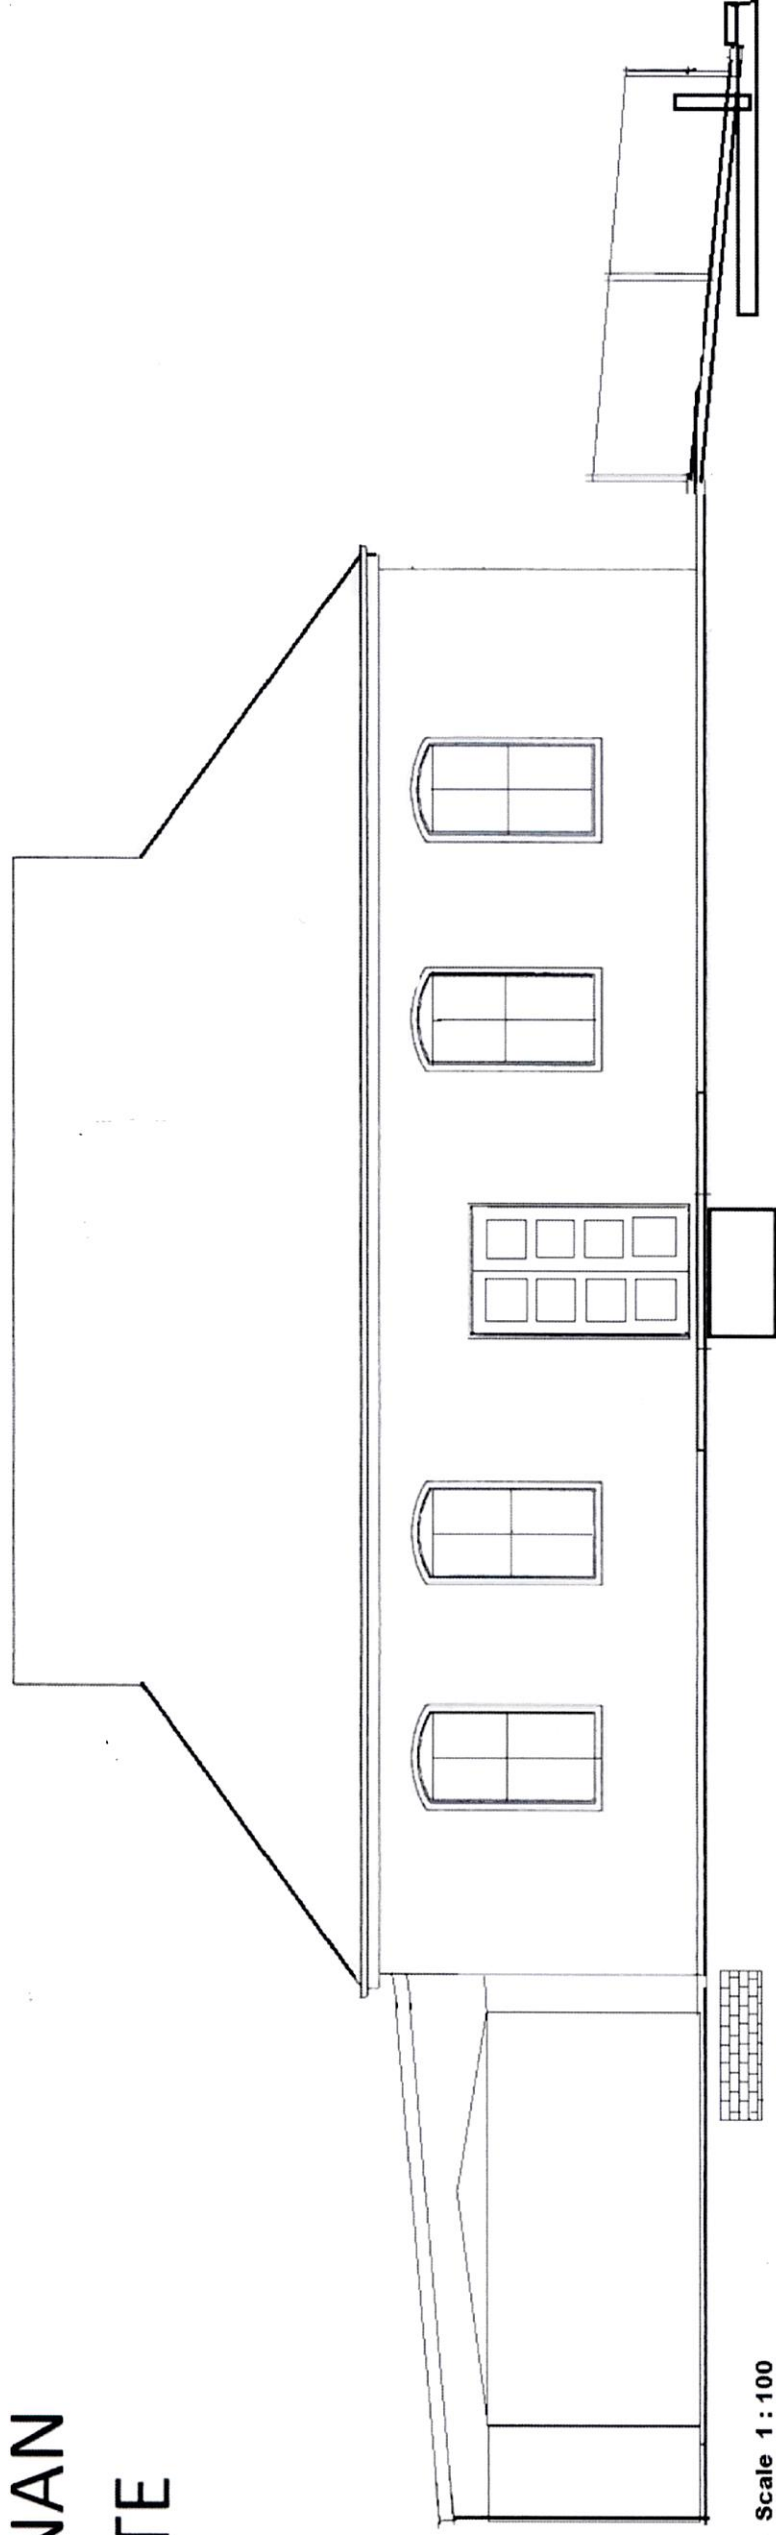

Left Side Elevation Scale 1 : 100

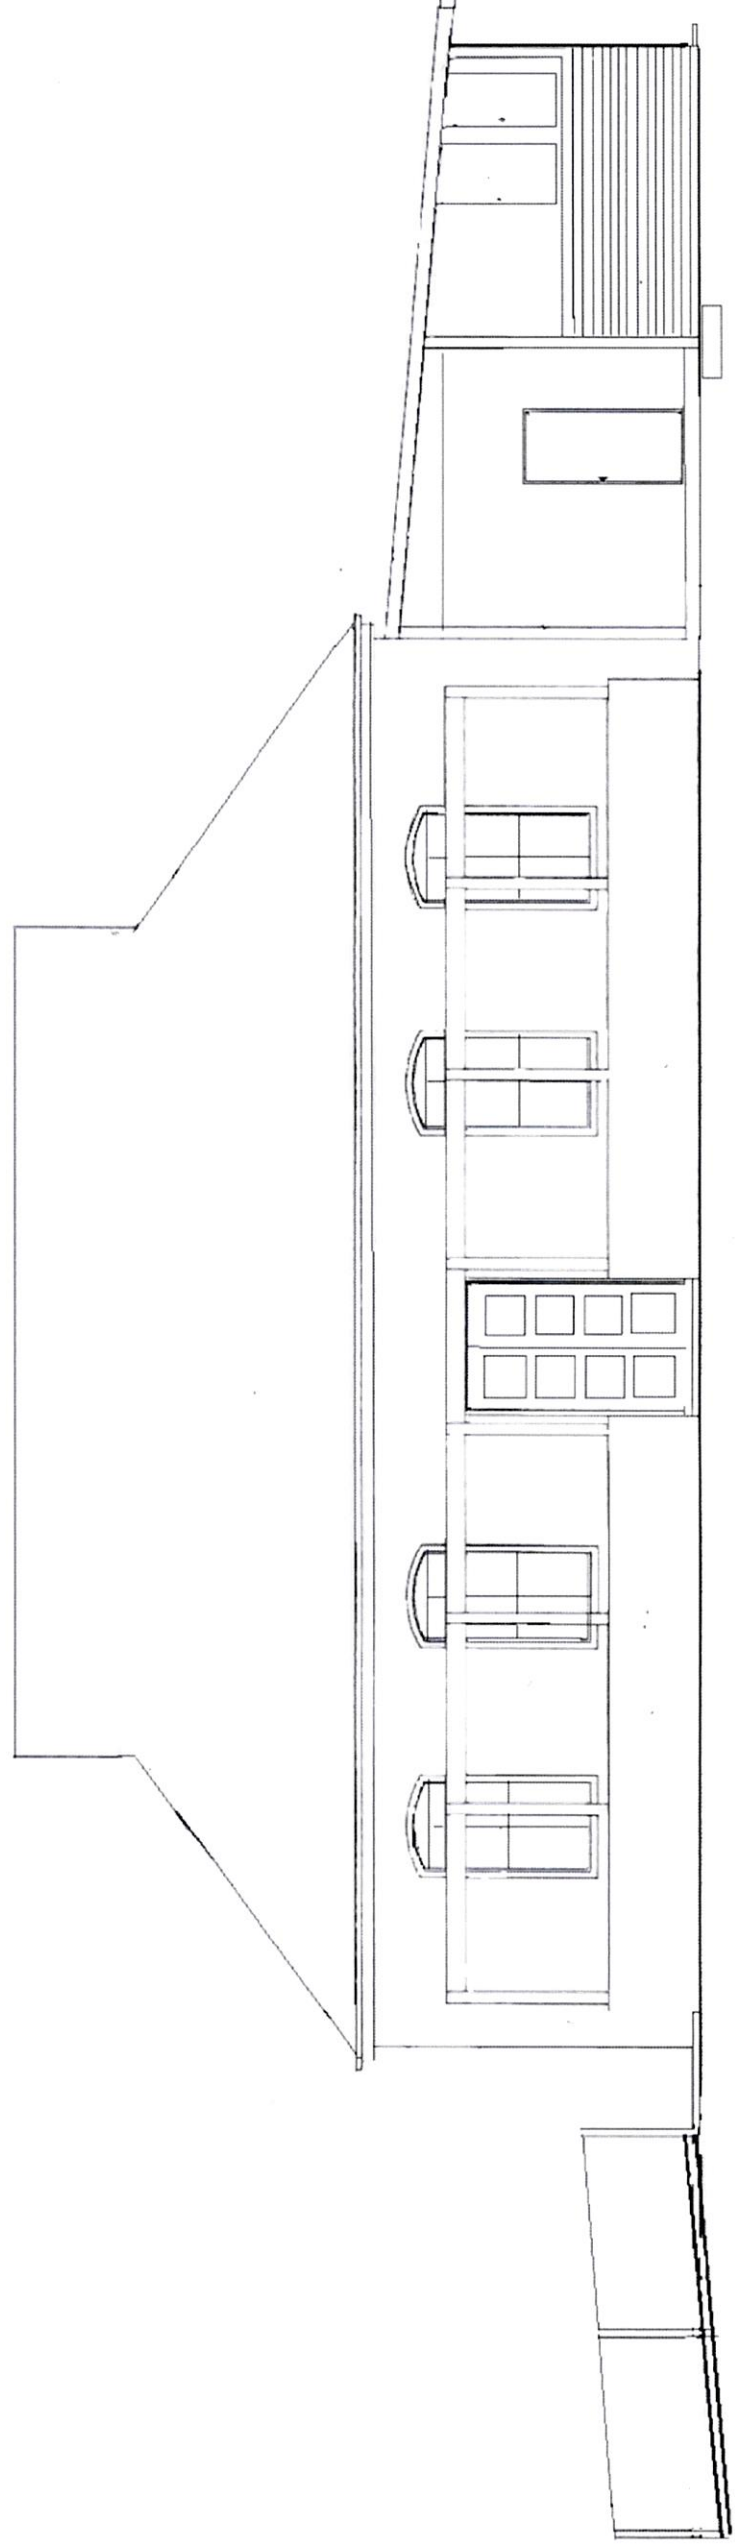

Right Side Elevation Scale 1 : 100