




Ramp 1700 x 3500

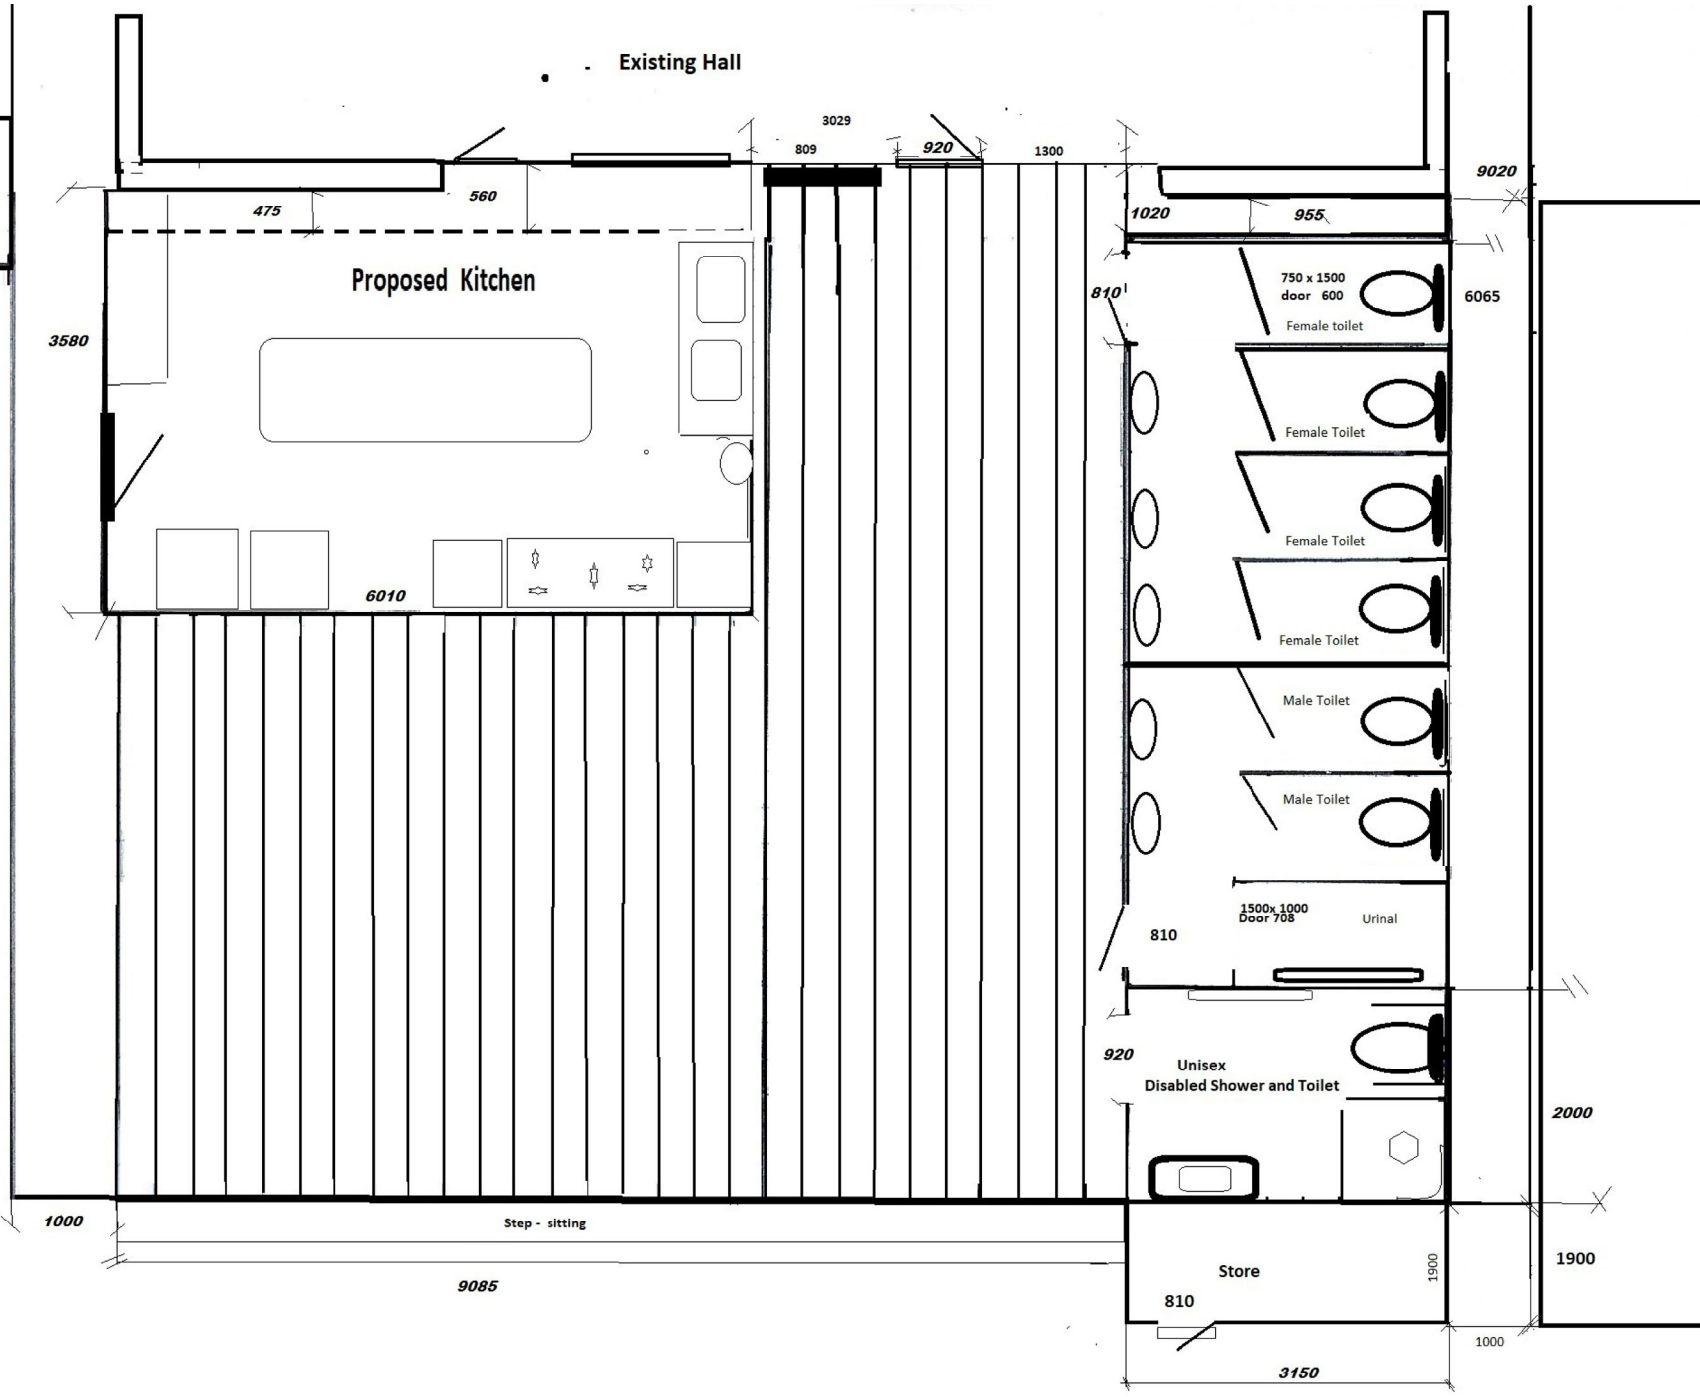


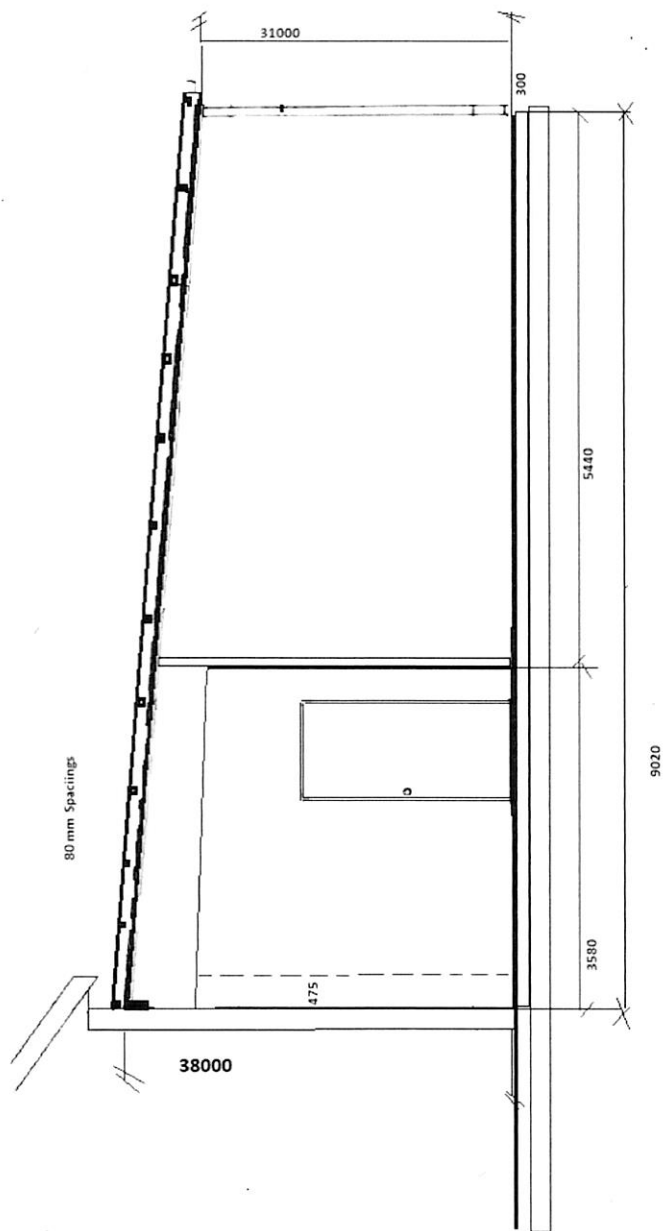

East View of Kitchen
Extension

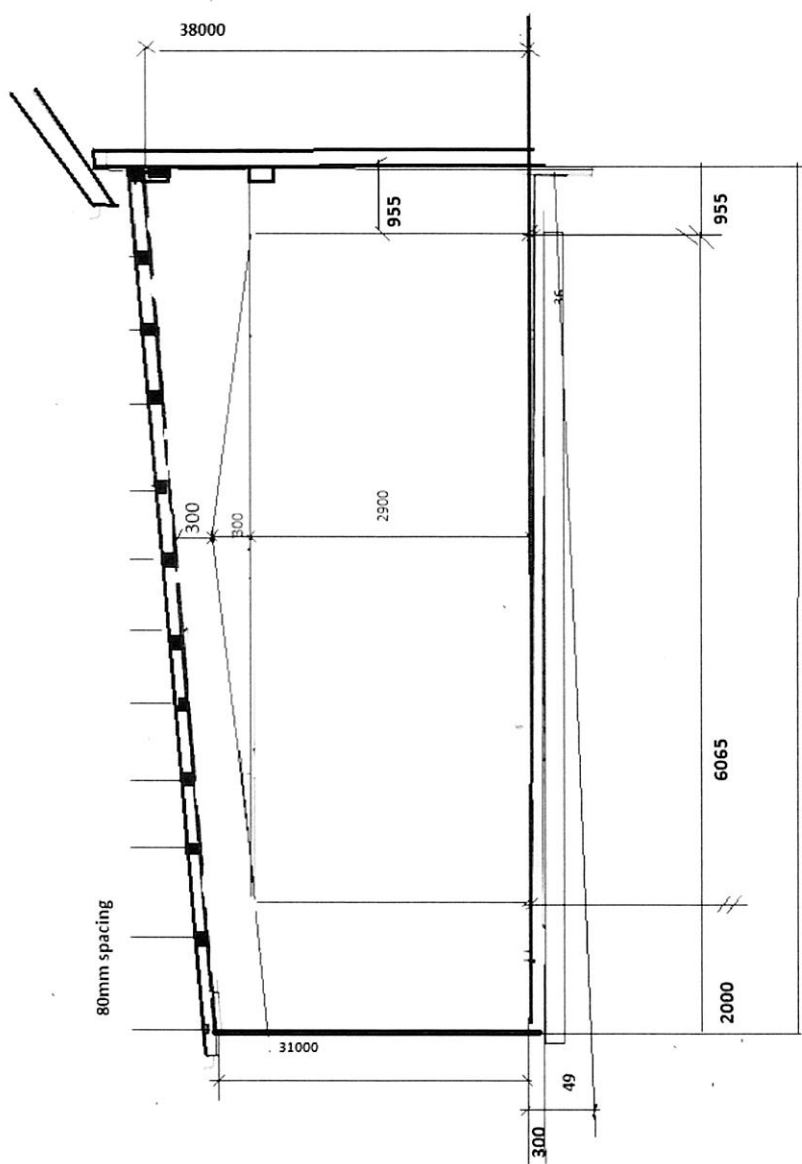

West view of Kitchen
Extension

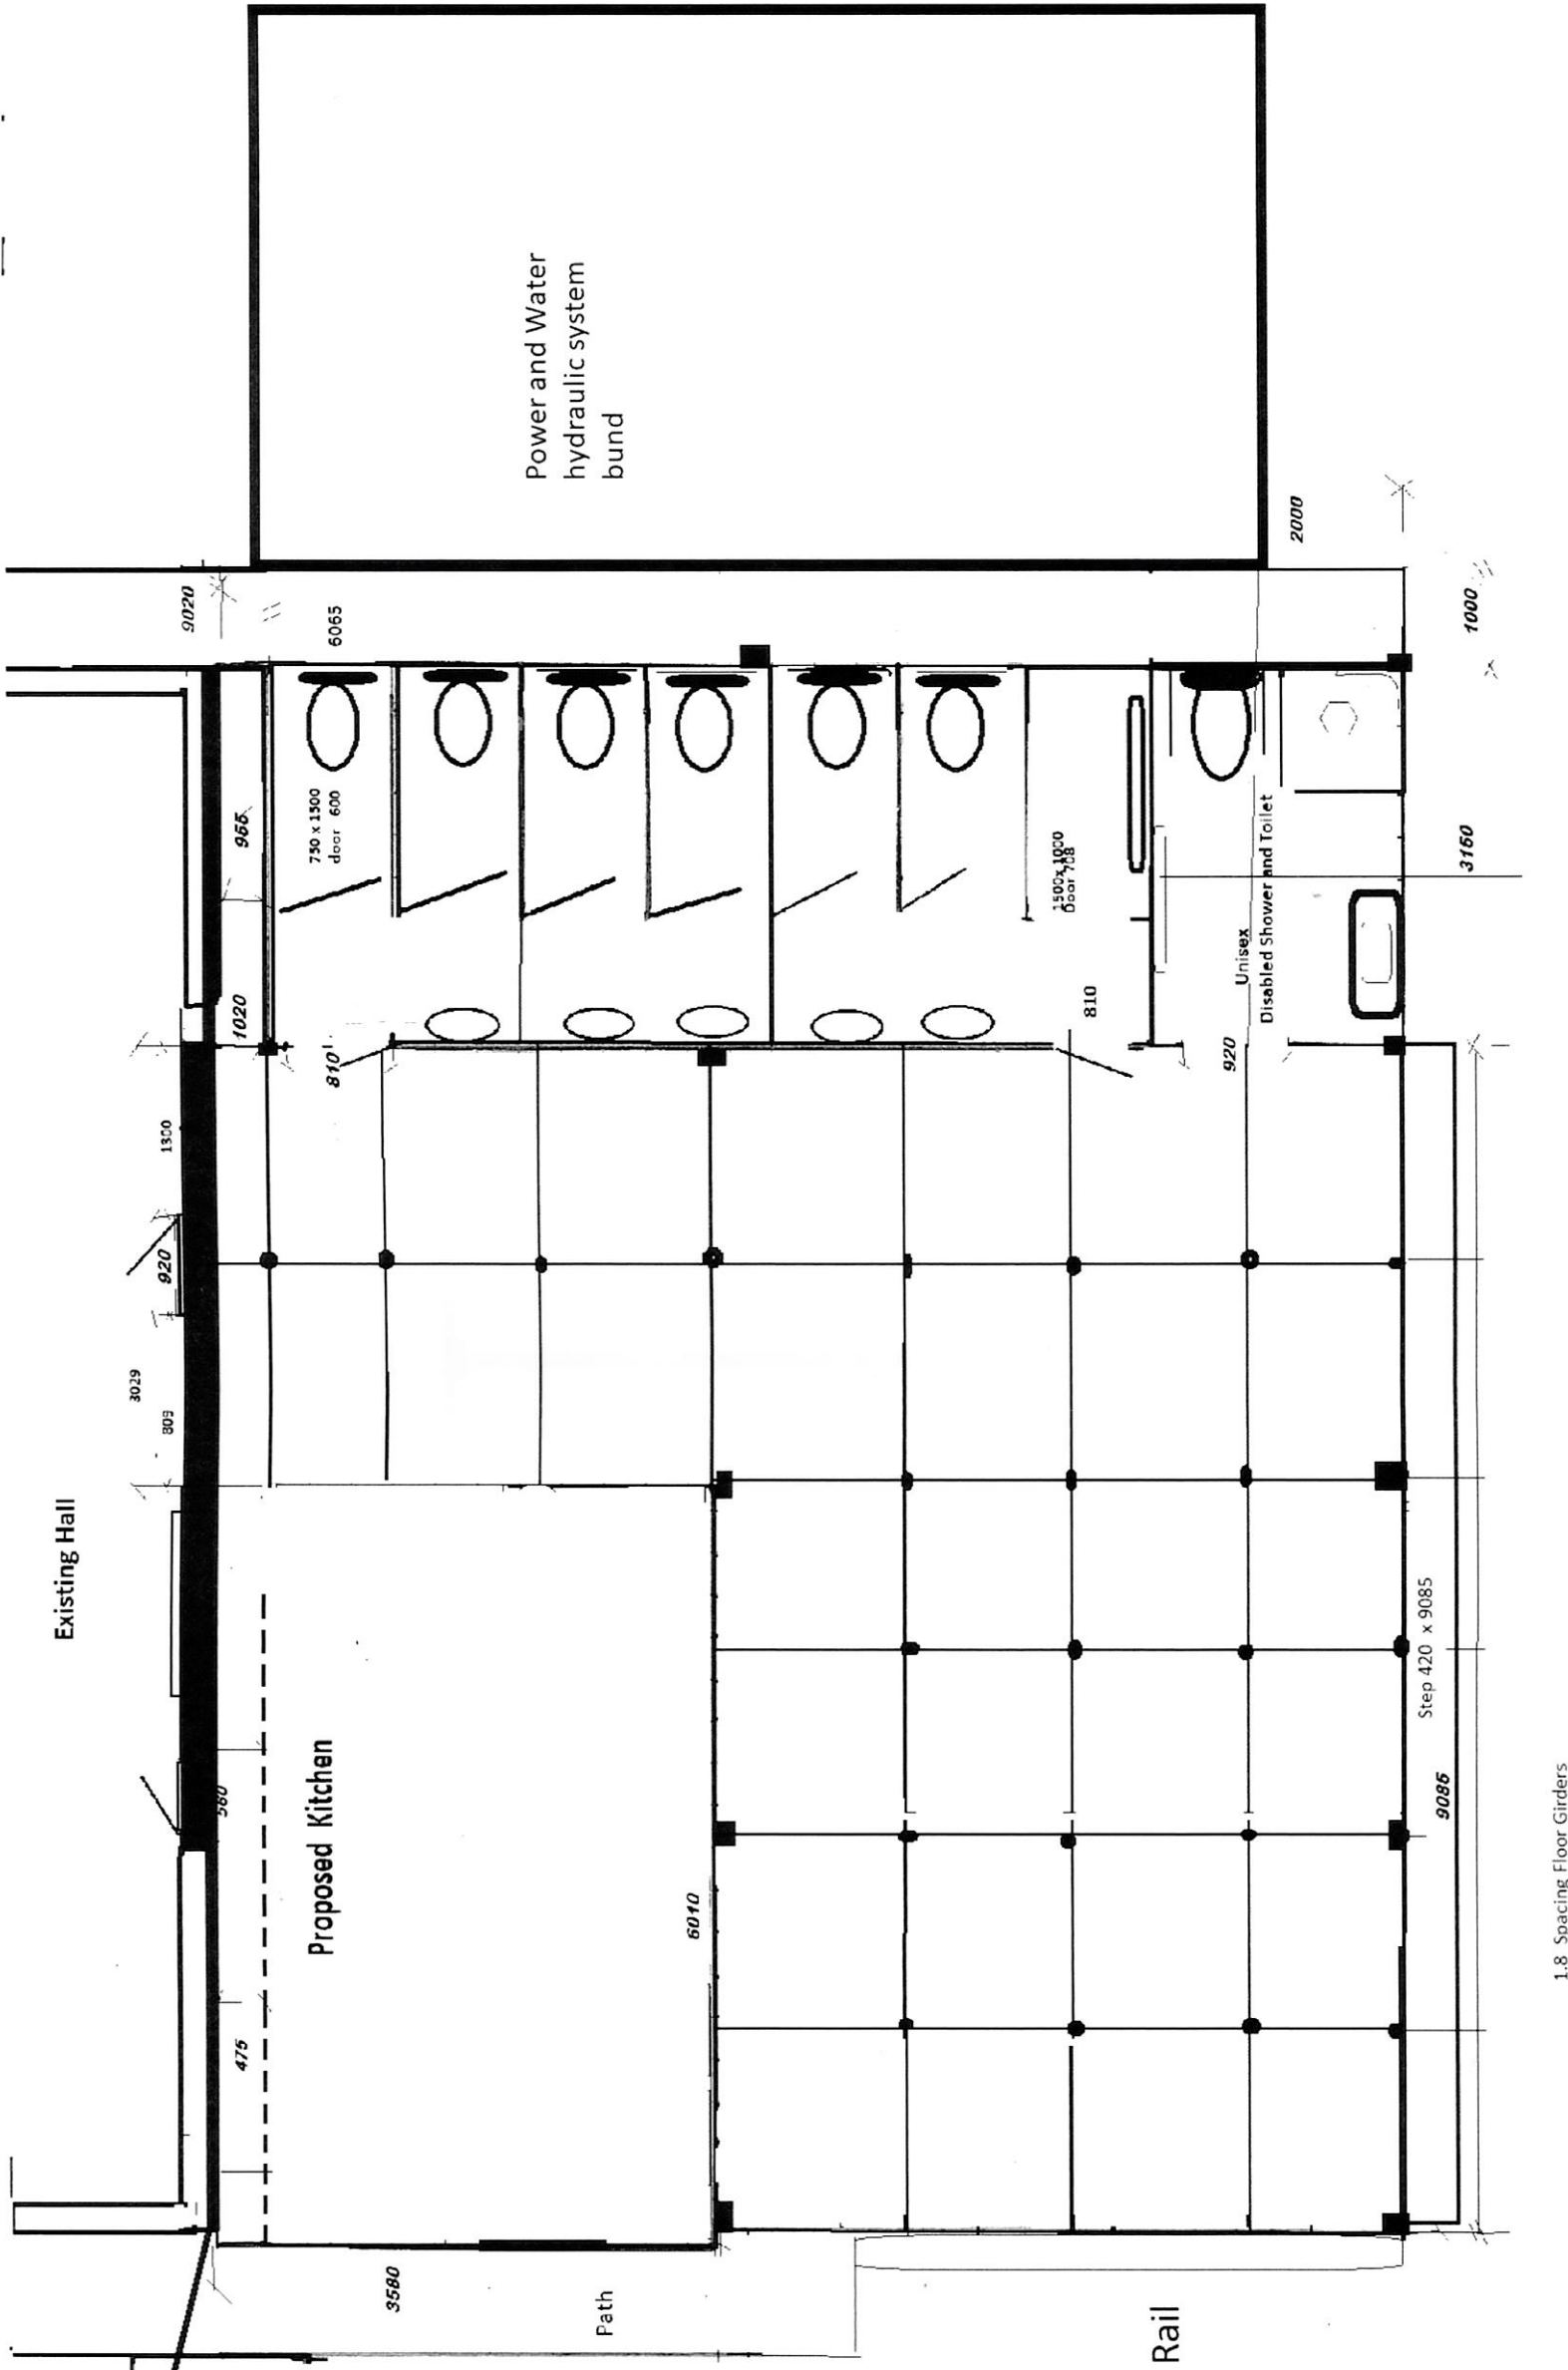

1.8 Spacing Floor Girders

Ledger
 footings
 Girders
 Joist
 capping board

Same as Pitching Plate
 300 x 300 x 600
 100 x 50
 76 x 38
 140 x 190

Aprox 1.8 spacing

100 x 50 x 2.5 Steel Pitching Plate


Roof Cover over Kitchen and Ablution Decking Area

Nangeenan Hall

All Purlins 100 x 50

Girders 100 x 50 4 Mtr Spacings


Purlins 76 x 38 .8m Spacing

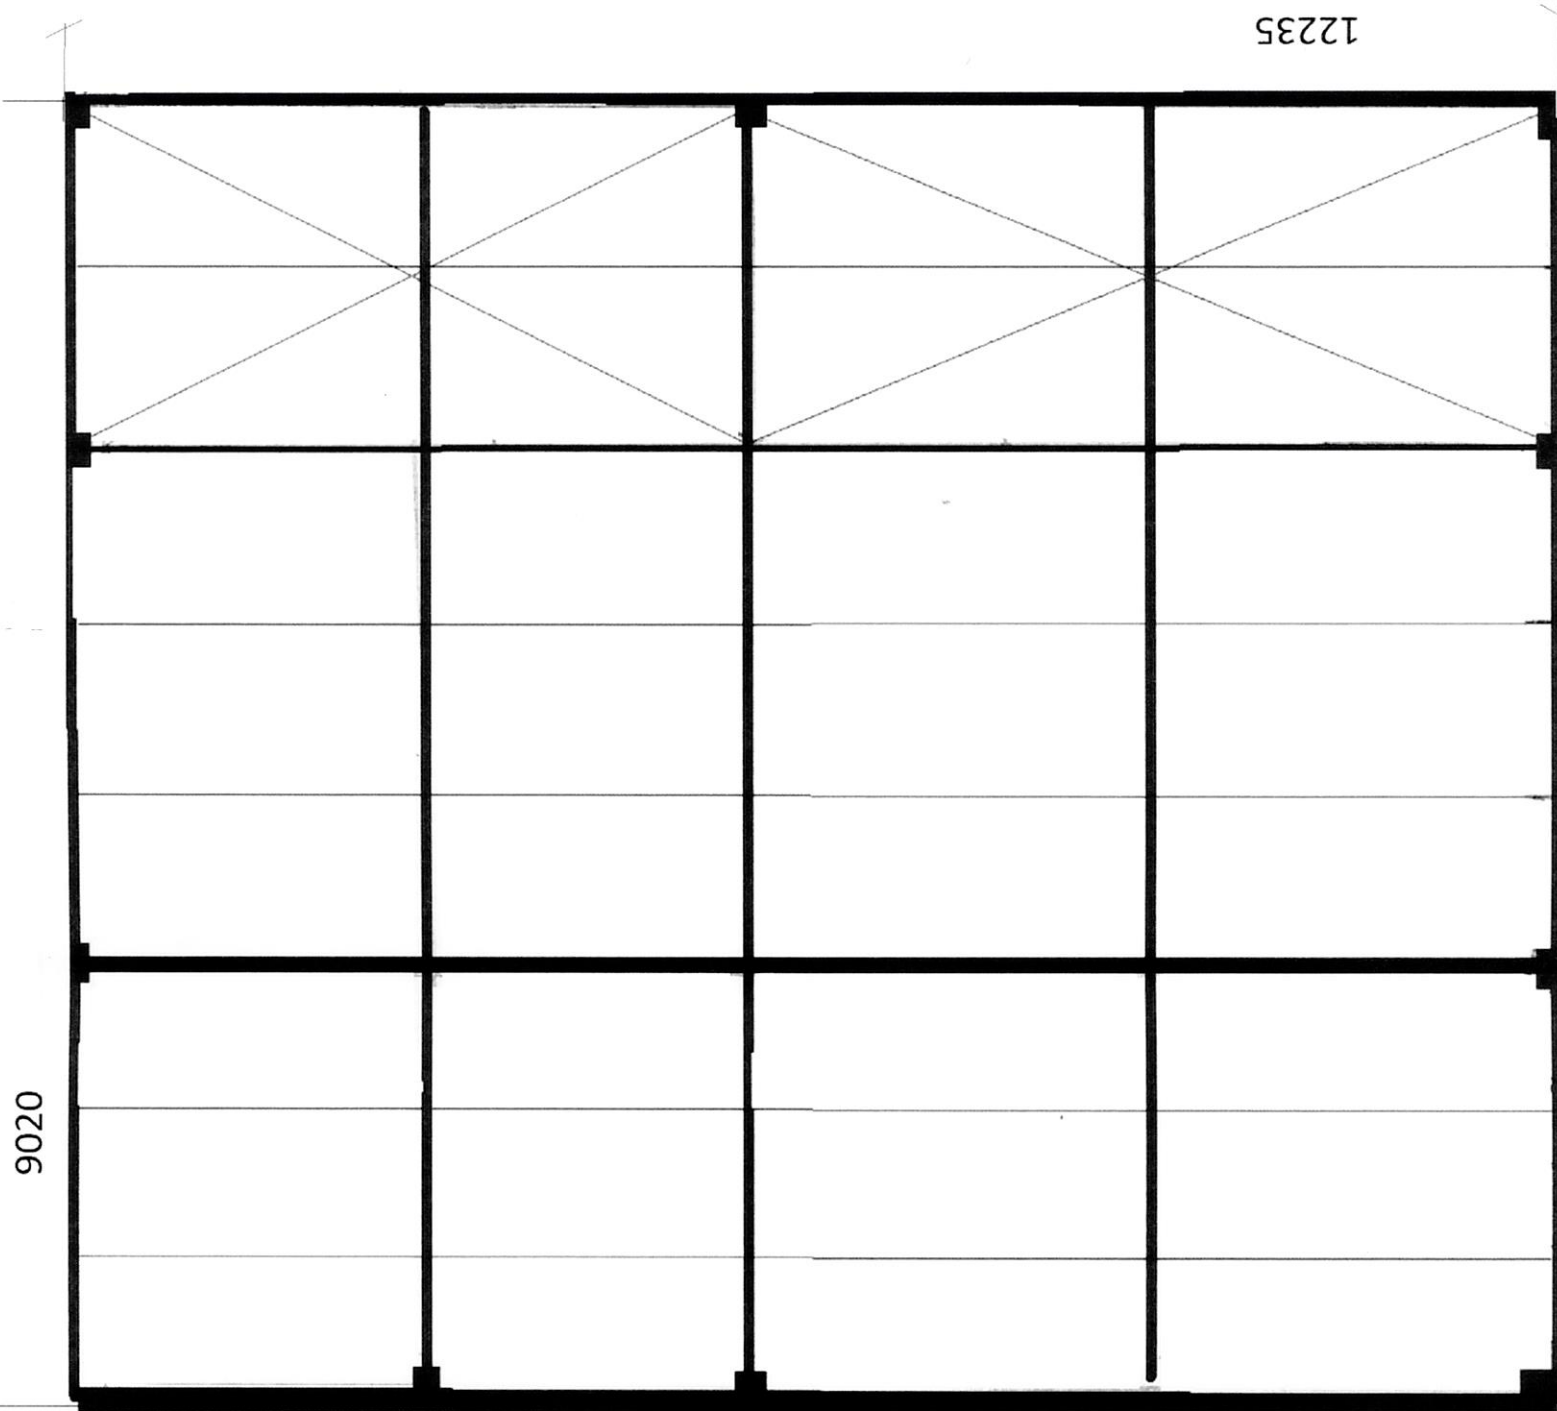


Marley Close

Stone Fence 12 Meters long


front boundary 60290

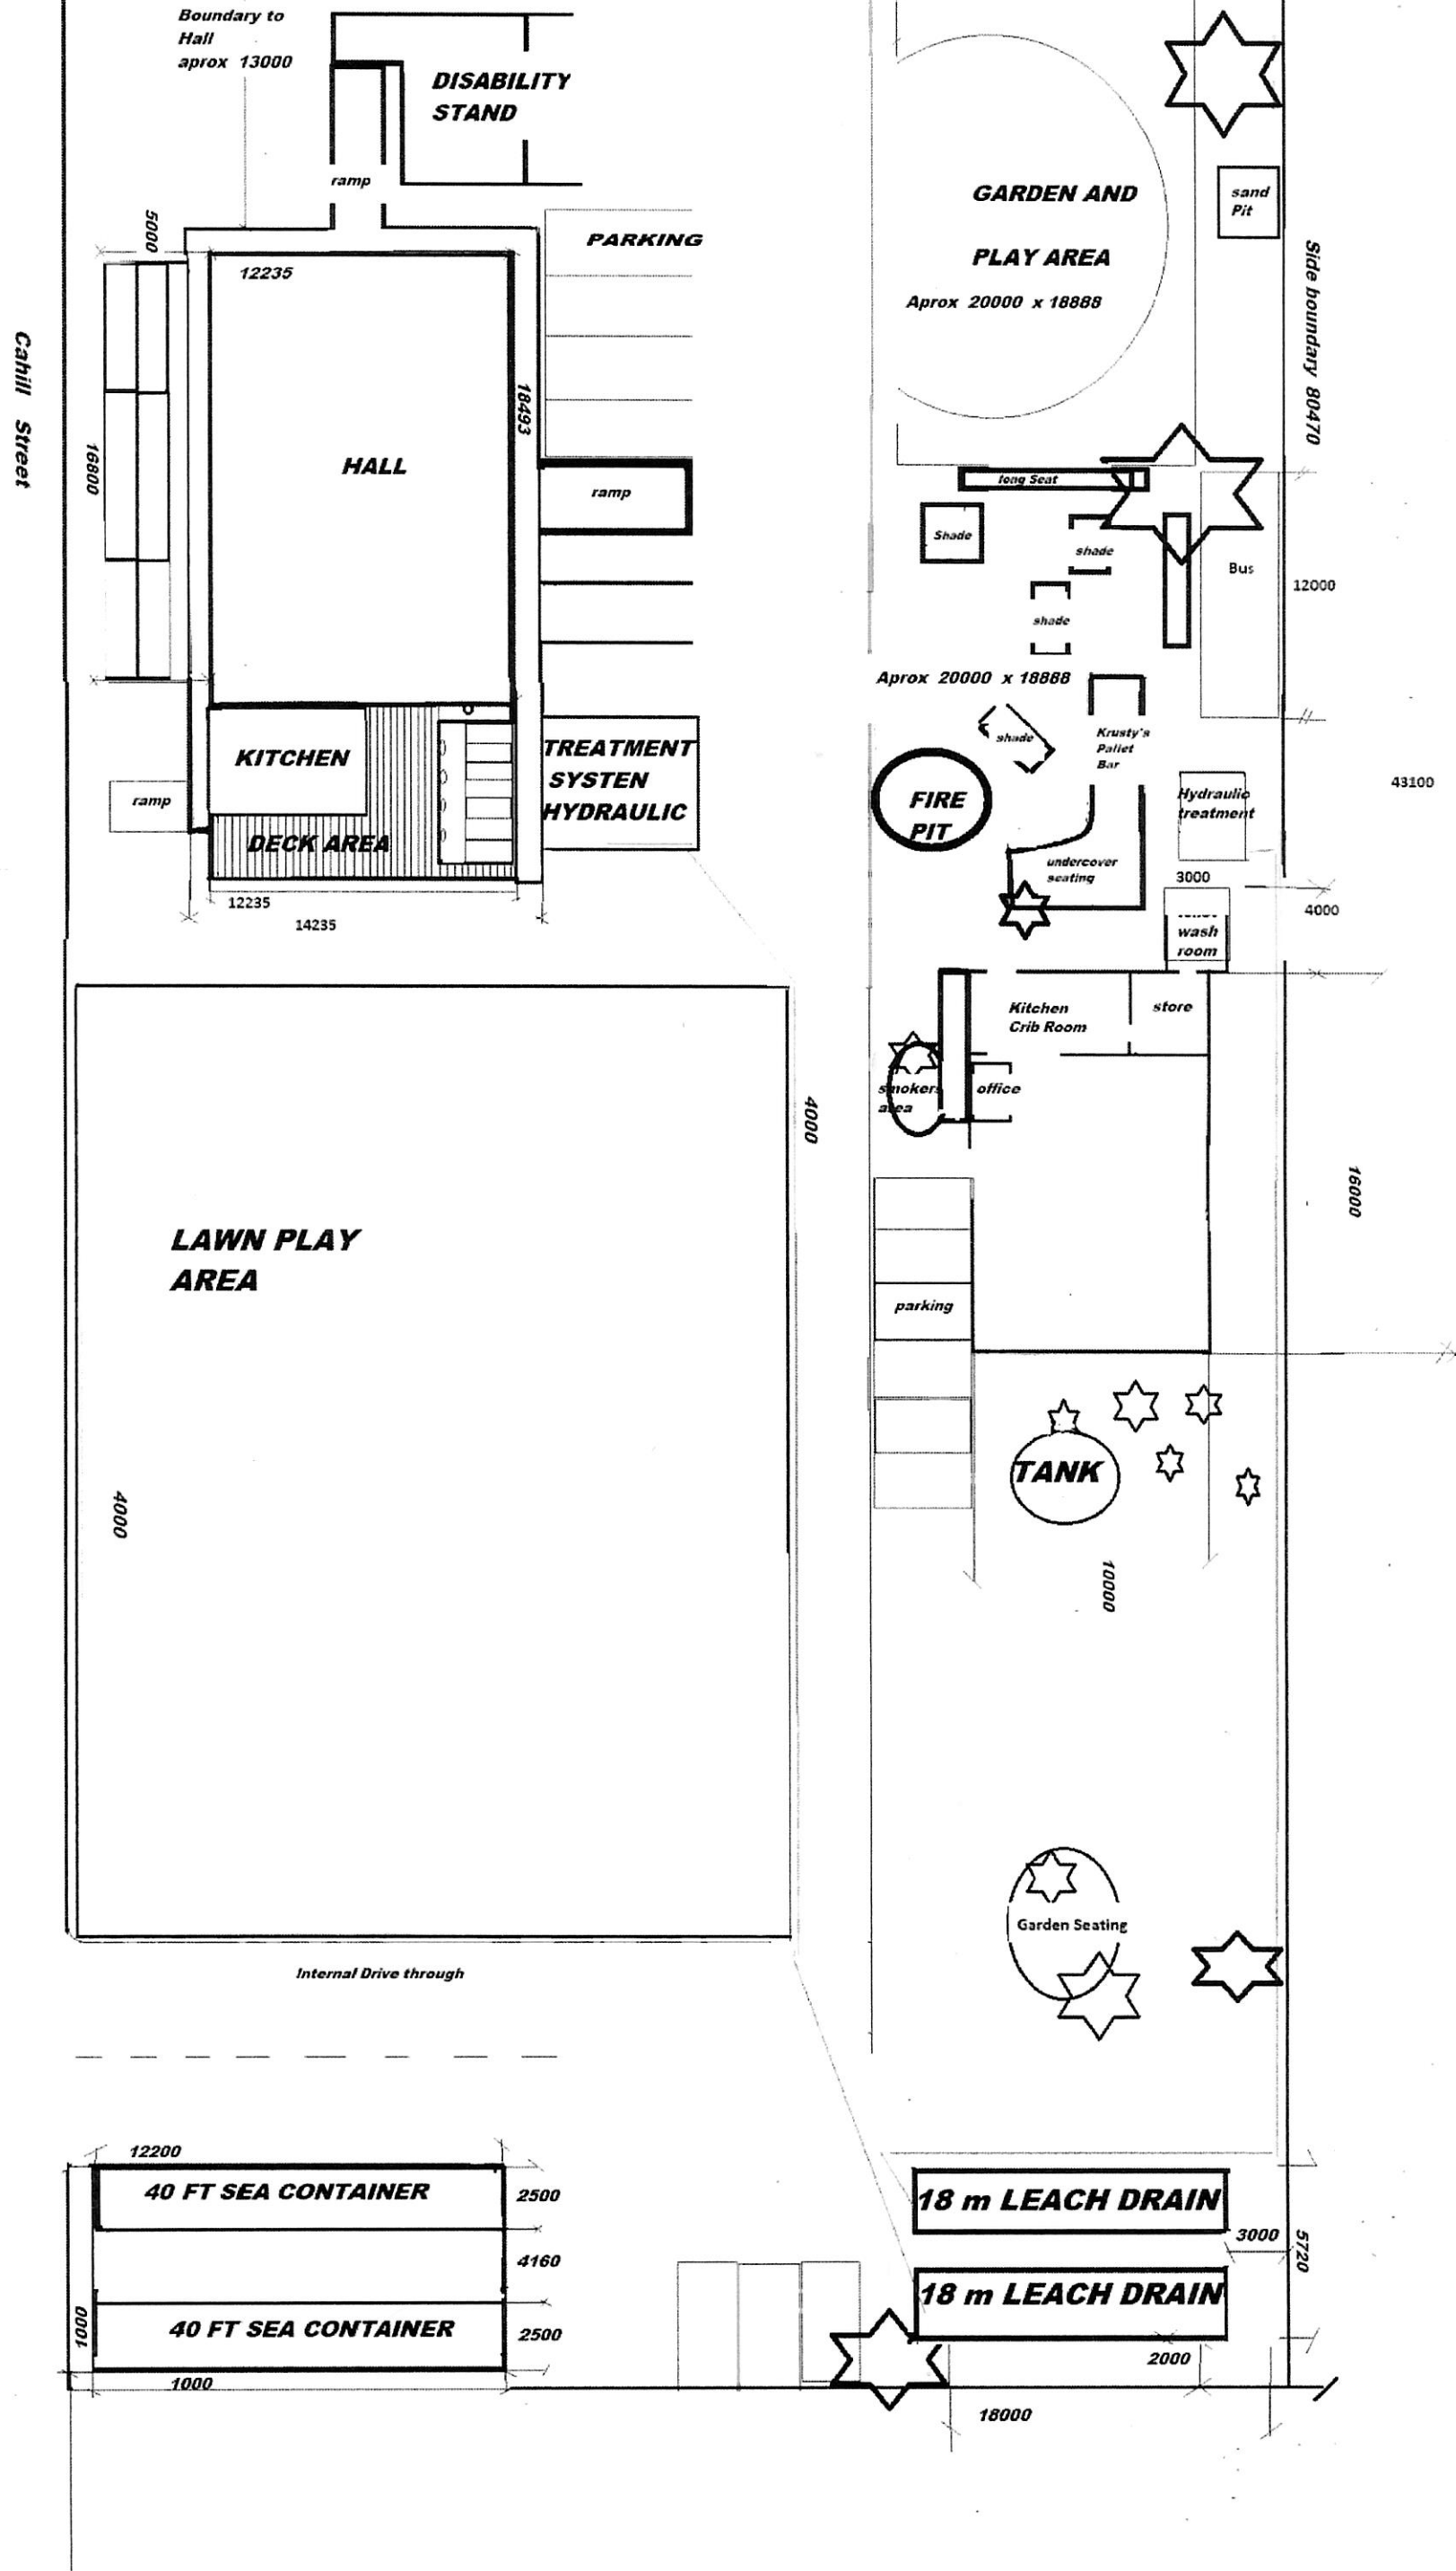

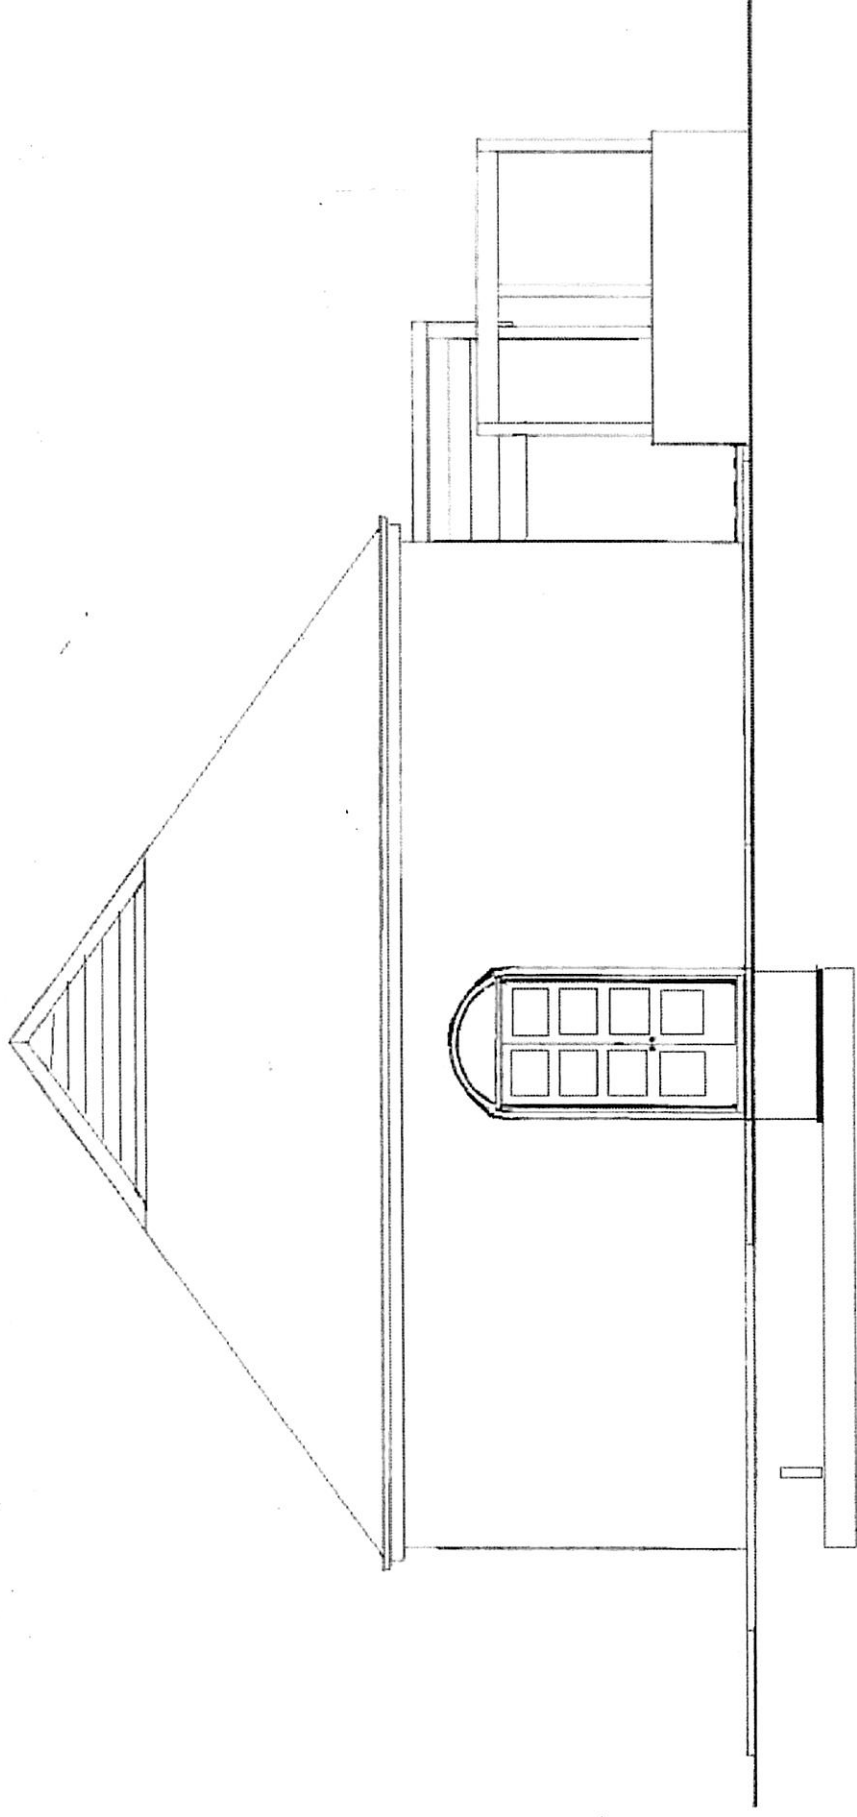

FRONT ELEVATION


SCALE 1 : 100

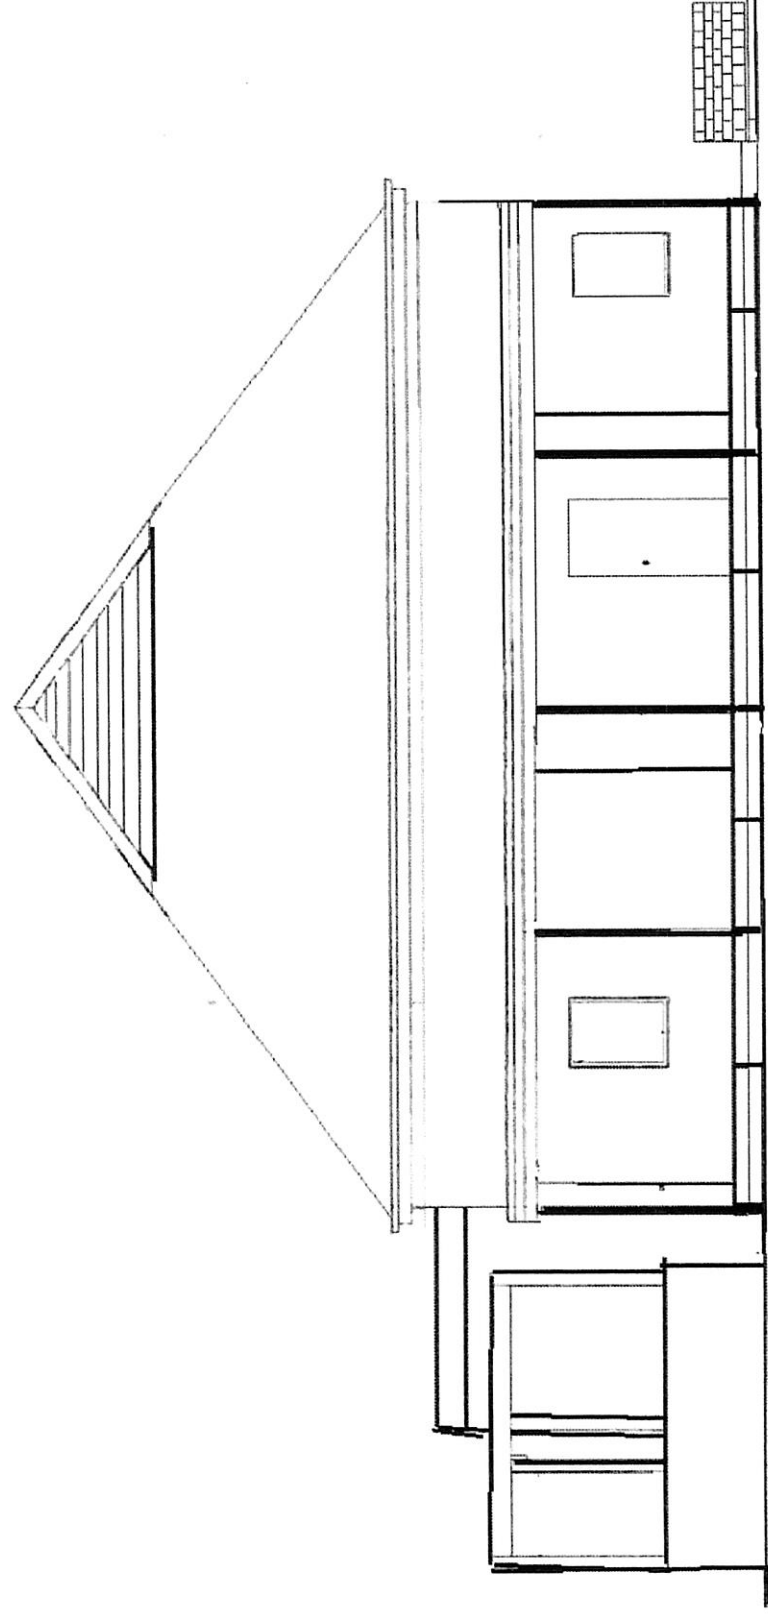


REAR ELEVATION

SCALE 1 : 100

NANGEENAN HALL
NANGEENAN
TOWNSITE

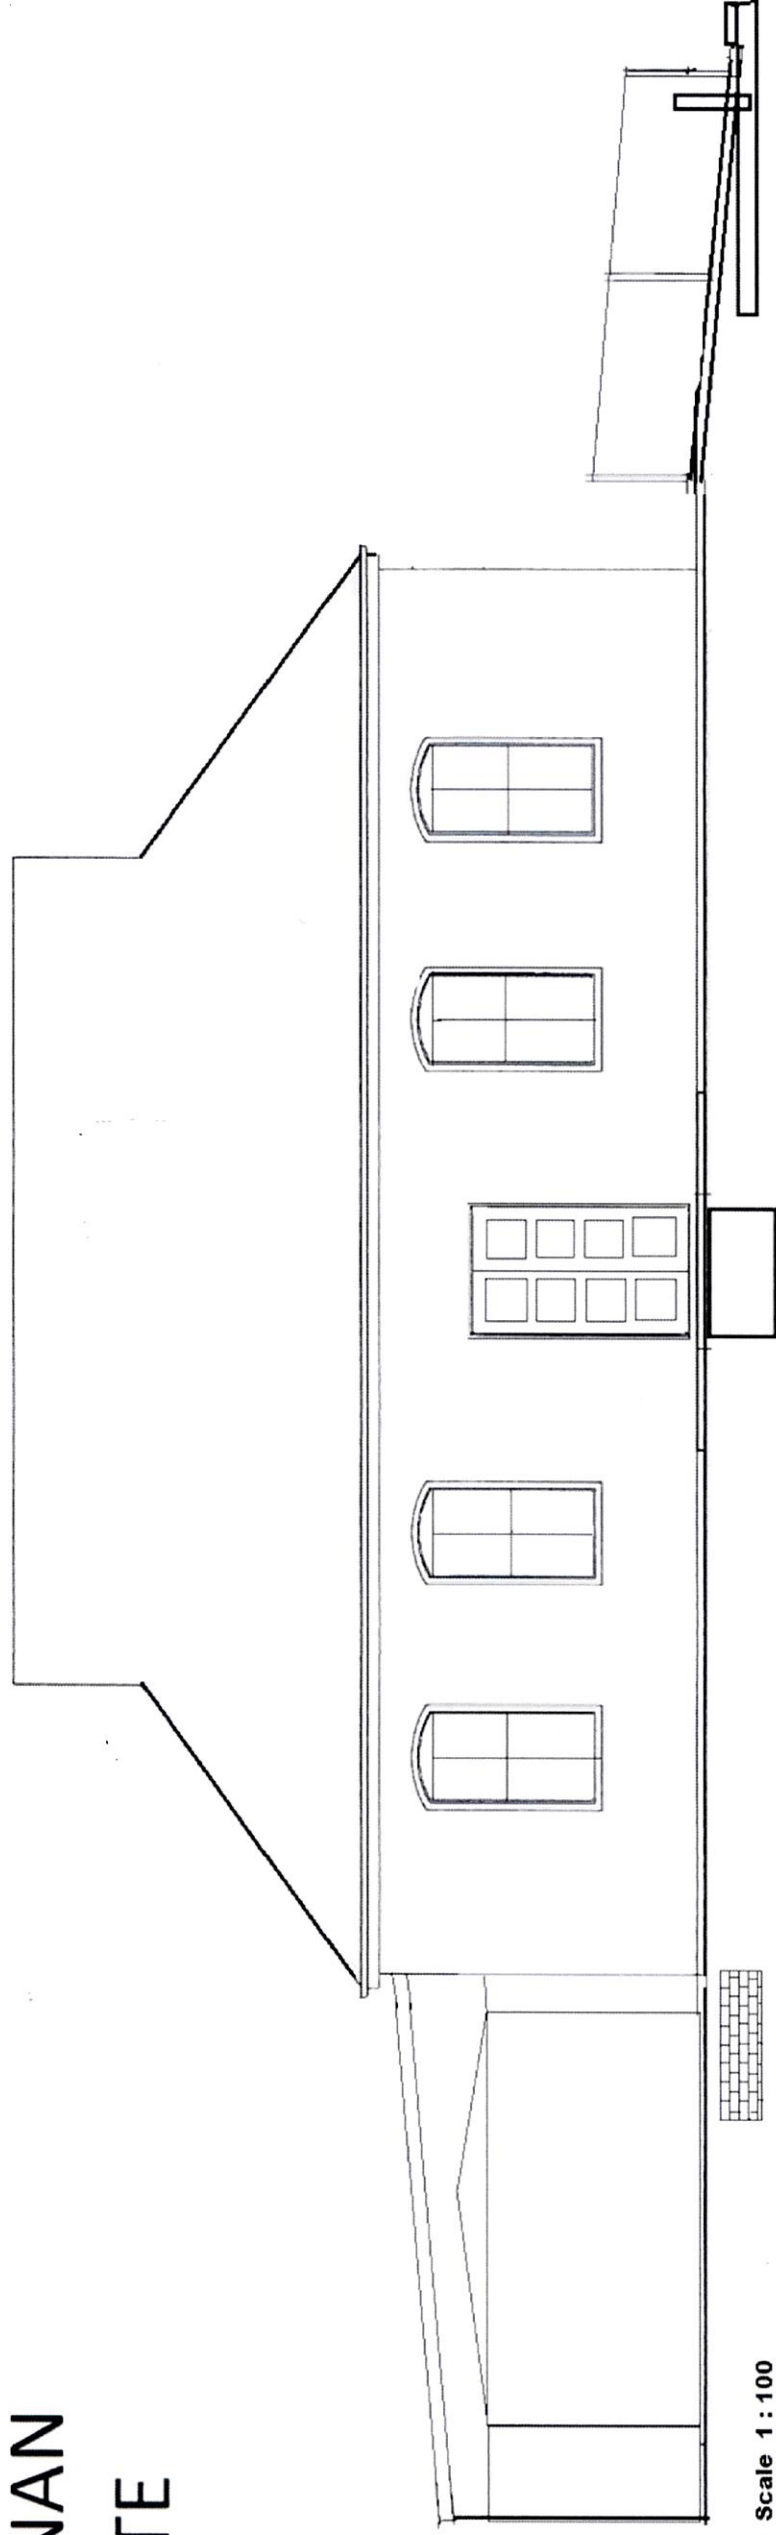

Left Side Elevation Scale 1 : 100

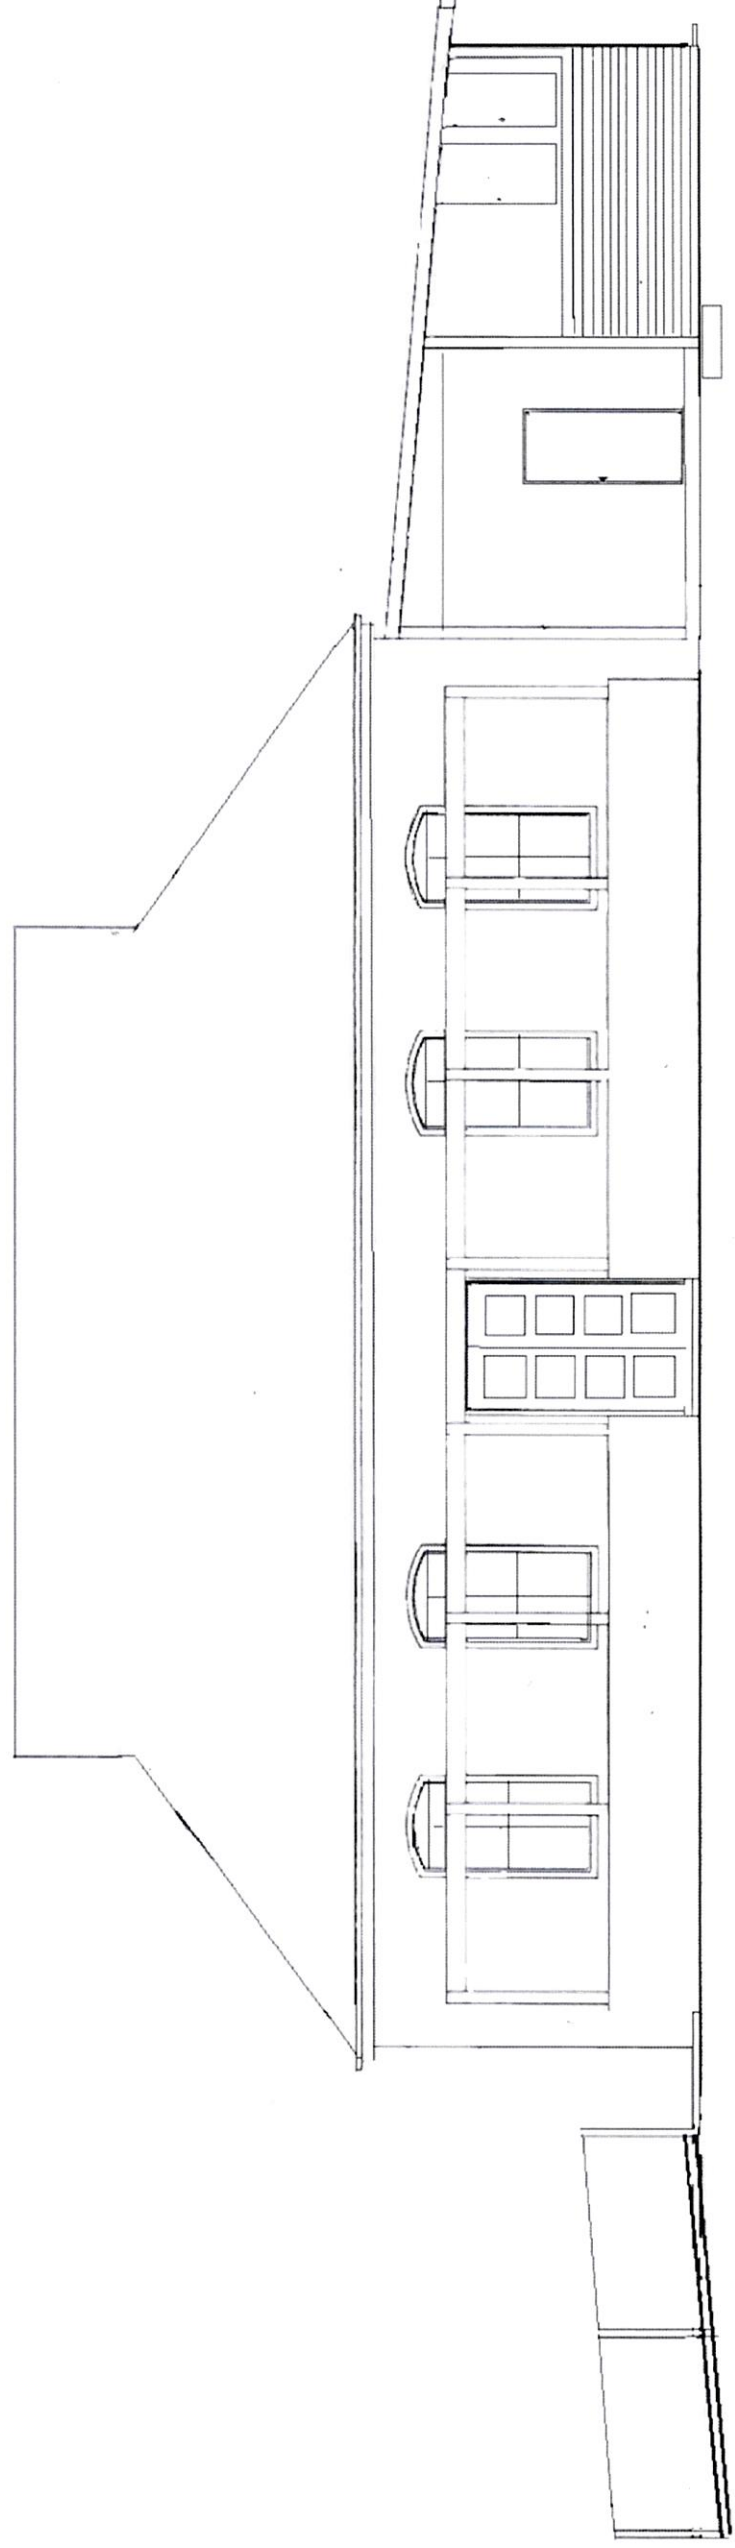

Right Side Elevation Scale 1 : 100