

PROPOSED BATTERY ENERGY STORAGE SYSTEM

PREPARED FOR NOMAD ENERGY

LOT 5 ROBERTSON ROAD, MERREDIN

DECEMBER 2023

Prepared by:
Land Insights
PO Box 289
Mt Lawley WA 6929

(08) 9271 8506
admin@landinsights.com.au



Document Name: 1130b_MerredinBESS_RH_Rev1

Document History:

Date	Document Revision	Document Manager	Summary of Document Revision	Client Delivered
Dec-23	0	RH	Initial Draft	Dec-23
Dec-23	1	RH	Client comments incorporated	Dec-23

Important Note:

“The information contained in this report has been prepared with care by the author(s), or it has been supplied to the author(s) by apparently reliable sources. In either case, the author(s) have no reason to doubt its completeness or accuracy. However, neither the author(s) company nor its employees guarantee the information, nor does it or is it intended to form part of any contract. Accordingly, all interested parties should make their own inquiries to verify the information, as well as any additional or supporting information supplied, and it is the responsibility of interested parties to satisfy themselves in all respects.

This report is for the use only of the party to whom it is addressed. Land Insights disclaims responsibility to any third party acting upon or using the whole or part of its contents.”

COVER PHOTO:

Proposed BESS site, with Western Power Merredin Terminal, Merredin Energy Peaking Plant and Merredin Solar Farm in the background.

Photo credit: Land Insights, November 2023

table of contents

1.0 INTRODUCTION	4		29
1.1 BACKGROUND AND CONTEXT	4	5.5 WATER RESOURCES	29
1.2 ABOUT NOMAD ENERGY	4	5.6 HERITAGE	30
1.3 LAND DESCRIPTION	4	5.7 SEPARATION DISTANCES	30
2.0 THE PROPOSAL	10	5.8 BUSHFIRE	30
2.1 OVERVIEW	10	5.9 TRAFFIC AND TRANSPORT	30
2.2 PRE-LODGEMENT LIAISON & CONSULTATION	10	5.10 CONSTRUCTION MANAGEMENT PLAN	30
2.3 COMPONENTS	10	6.0 VISUAL ASSESSMENT	36
2.4 CONSTRUCTION	11	6.1 VISUAL ASSESSMENT CONTEXT	36
2.5 OPERATIONS	11	6.2 TECHNIQUE	36
2.6 ACCESS	11	6.3 ASSESSMENT OF THE PROJECT AND THE SETTING	37
2.7 STAFFING	11	6.4 ASSESSMENT OUTCOMES	39
2.8 COMMUNITY AND ECONOMIC BENEFITS	12	6.5 CONCLUSION	41
3.0 STRATEGIC CONSIDERATIONS	13	7.0 ASSESSMENT AND MANAGEMENT	42
3.1 STATE PLANNING STRATEGY 2050	13	7.1 RISK AND MITIGATION FRAMEWORK	42
3.2 STRATEGY UPDATE: WESTERN AUSTRALIA'S FUTURE BATTERY AND CRITICAL MINERALS INDUSTRIES NOVEMBER 2020 – NOVEMBER 2022	13	7.2 POTENTIAL IMPACTS, MITIGATION AND RESIDUAL RISK	45
4.0 PLANNING FRAMEWORK	14	8.0 CONCLUSION	48
4.1 POSITION STATEMENT: RENEWABLE ENERGY FACILITIES	14		
4.2 STATE PLANNING POLICY 2.0 – ENVIRONMENT AND NATURAL RESOURCES (SPP2.0)	17	APPENDIX A - APPLICATION FORM AND TITLE	
4.3 STATE PLANNING POLICY 2.5 – RURAL PLANNING (SPP2.5)	19	APPENDIX B - PROPOSAL PLANS	
4.4 STATE PLANNING POLICY 3.7 – PLANNING IN BUSHFIRE PRONE AREAS (SPP3.7)	21	APPENDIX C - BUSHFIRE MANAGEMENT PLAN	
4.5 OTHER MATTERS TO BE CONSIDERED (C67 DEEMED PROVISIONS)	24		
4.6 SHIRE OF MERREDIN LOCAL PLANNING SCHEME NO.6	27		
4.7 LOCAL PLANNING STRATEGY (LPS)	28		
5.0 SITE CONDITIONS	29		
5.1 SITE SELECTION	29		
5.2 TOPOGRAPHY AND LANDSCAPE	29		
5.3 AGRICULTURAL LAND USE	29		
5.4 VEGETATION AND ECOLOGICAL COMMUNITIES			

1.0 introduction

1.1 BACKGROUND AND CONTEXT

Land Insights act for Nomad Energy, who are seeking development approval to establish a Battery Energy Storage System (BESS) at Lot 5 (on Diagram 67824) Robertson Road, Merredin (the “subject site”). The proposed development will consist of the BESS facility (comprised of battery packs, inverters, transformers and control systems) and the associated high voltage substation and additional switch room(s)/control building(s), laydown areas, staff car parking, required firefighting equipment, internal roads and a perimeter fence. The BESS project will connect to Western Power’s transmission network at the adjacent Merredin Terminal.

The Shire of Merredin has become the renewable energy focus for the wheatbelt and Western Australia. It pioneered wind turbines and solar farms generating green energy to replace greenhouse gas emitting sources, and now the next iteration is in the storage and redistribution of this energy via battery energy storage systems (BESS). The area is continuing to advance the cooperative practices of energy farms and conventional farming.

The subject site is an agricultural property, does not contain any areas of remnant vegetation and is currently used for cropping and sheep grazing purposes. It is located approximately 7.5km south-west of the centre of the town of Merredin and comprises a land area of approximately 61.51ha. Only a small portion (approximately 4ha) of this lot, immediately adjacent to the Merredin Terminal sub-station, will be utilised for the development. The proximity to Western Power’s Merredin Terminal substation was a key consideration when selecting the site location, and will result in relatively minor works being required to connect the proposed facility to the South West Interconnector System (SWIS). The BESS facility will be accessed off Robertson road and will be securely fenced.

1.2 ABOUT NOMAD ENERGY

Nomad Energy is an Australian company who has developed more than 500MW of renewable energy projects globally, including Western Australia’s largest operational solar farm (Merredin Solar Farm). Nomad Energy has partnered with Atmos Renewables on this project, who are one of the top 5 largest owner / operators of utility-scale renewable energy facilities in Australia and currently hold generation assets with a gross capacity in excess of 1.7GW. A core feature of the Nomad – Atmos partnership is the intent to develop, build, own and operate the assets we develop. This strategy

demonstrates our long-term approach to the assets, the local communities in which they are situated and to the electricity market this project will ultimately support. The partnership has offices in Perth, Melbourne and Sydney and has over 30 employees across Australia.

1.3 LAND DESCRIPTION

The subject site is approximately 260km east of Perth and 7.5 kilometres southwest of Merredin. It is surrounded predominantly by other agricultural properties to the north and west, Western Power’s Merredin Terminal to the south and Merredin Solar Farm to the east/southeast. The subject site is in close proximity to other energy infrastructure assets being the Merredin Energy dual-fuel peaking plant and Merredin Solar Farm (the largest operating solar farm in Western Australia).

The site comprises one single freehold land. An easement (refer to yellow hatch) affects a portion of the lot, and there is one reserve (Merredin Nature Reserve, green hatch) abutting the eastern boundary. Table 1 below outlines the Certificate of Title details for the subject site that forms part of this application, and a copy of the Title can be found at Appendix A of this report.

Table 1 – Certificate of Title details

Lot	Volume / Folio	Registered Proprietor
Lot 5	1695 / 263	Ross Milton Robertson


EXISTING USE

The site is located on cleared and disturbed land which is currently used as a rural farming property, predominantly for cropping and sheep grazing.

As shown below in Figure 1 & 2 – Site Context/Location the site is cleared of vegetation, will have minimal visual impact on neighbouring properties and is located adjacent to the north of the Western Power terminal, making this site highly suitable for the proposed BESS facility.

SURROUNDING LAND

Surrounding land uses include energy infrastructure (Western Power's Merredin Terminal), energy generation facilities (Merredin Energy peaking plant and Merredin Solar Farm) as well as agricultural (cropping and grazing) land. The closest sensitive receptor is over 2km away from the site. To the south and east of the subject site sits the energy infrastructure assets mentioned previously, to the north east of the subject site at Lot 15490 is a lot reserved Parks and Recreation under the Shire of Merredin Local Planning Scheme No.6, known as Merredin Nature Reserve. Given the nature of the facility it is unlikely that there will be any offsite impacts and the balance of the Lot will be retained for rural / agricultural purposes.

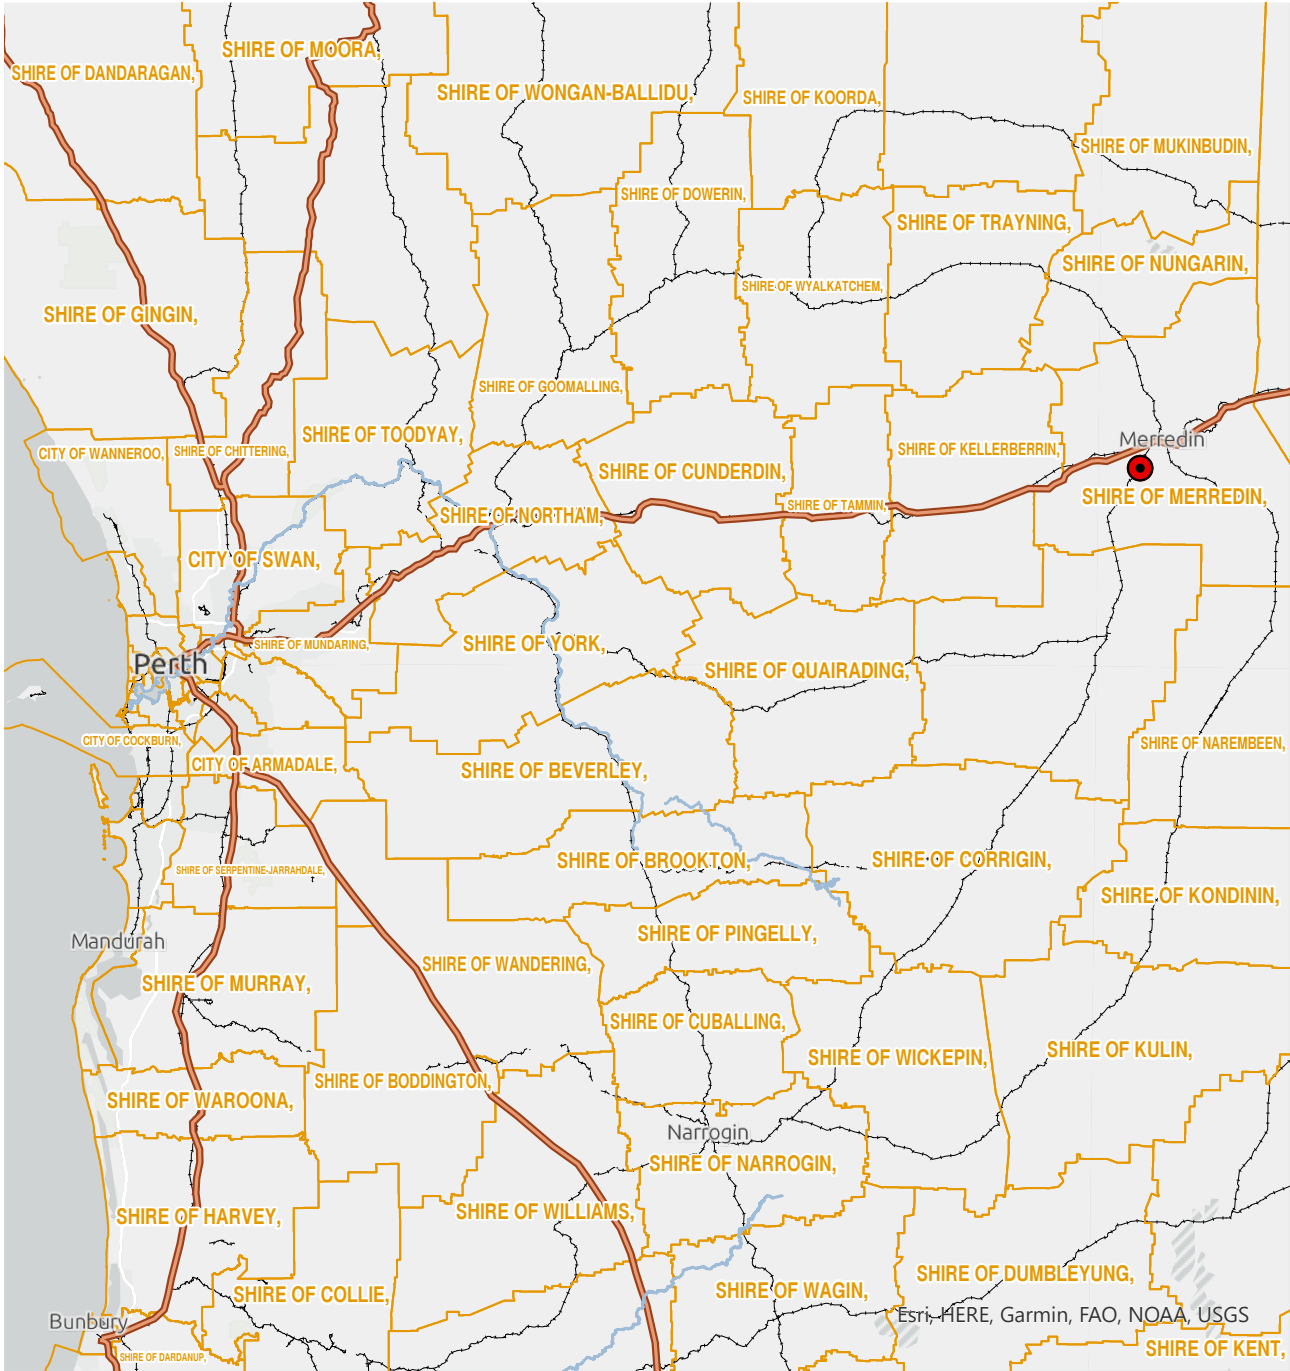

- BESS Site Location
- LGA Boundary
- Main Highways


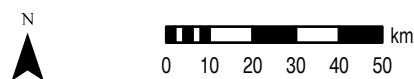



Figure 1: Site Location

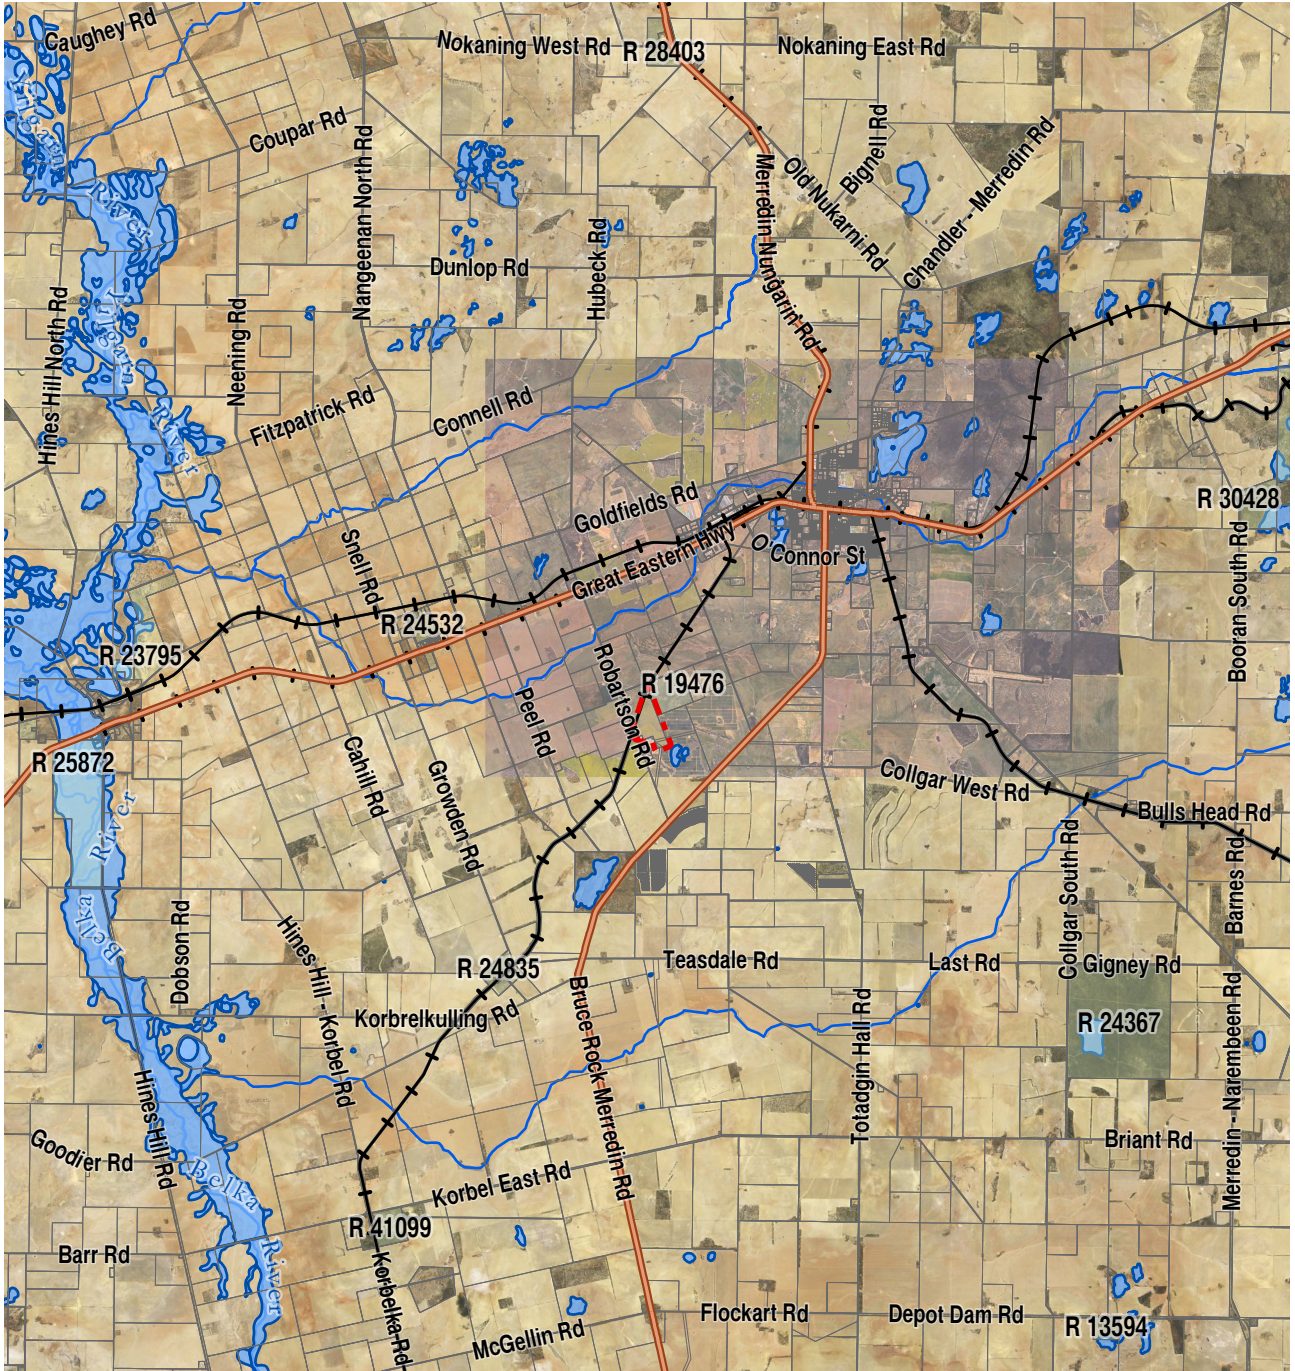

- Lot Boundary
- State Road
- Rail Line
- Cadastre
- Reserves
- Wheatbelt Wetlands
- Hydrography Linear (DWER-031)



Figure 2: Site Context

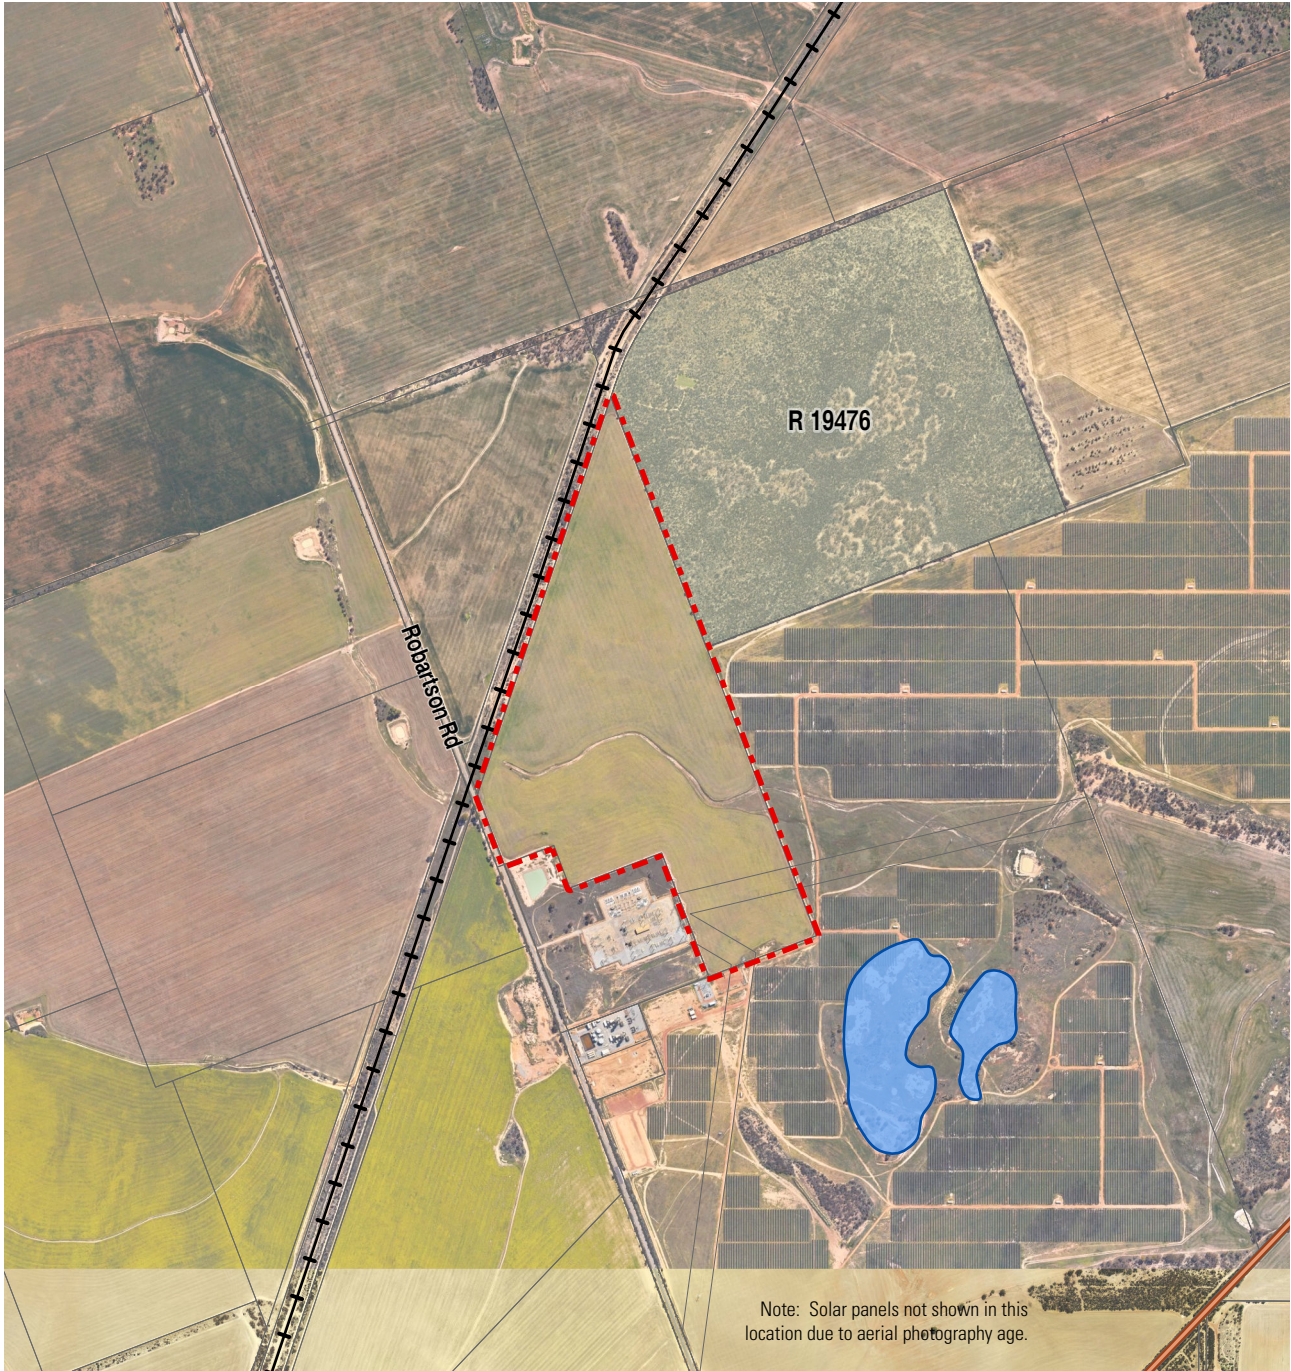

- Lot Boundary
- Cadastre
- State Road
- Reserves
- + Rail Line
- Wheatbelt Wetlands

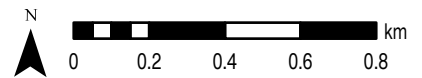


Figure 3a: Site and Surrounds



- Lot Boundary
- Rail Line
- Cadastre
- Access Road (6.5m)
- Battery Development Extent

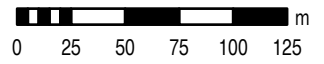


Figure 3b: Site Detail

2.0 the proposal

2.1 OVERVIEW

The proposed BESS facility and associated sub-station and ancillary infrastructure will have an export capacity of approximately 100MW / 400MWh. The proposed BESS is located adjacent to the existing Merredin Terminal Substation, which facilitates a least-impact connection to the South West Interconnected System (SWIS), and with access via a new internal road off Robartson Road, Merredin. The proposed BESS facility will take approximately 12 – 18 months to construct, with a peak construction workforce of approximately 50. The connection of the proposed onsite substation to the adjoining Merredin Terminal is a separate matter to this application and is currently being negotiated by the proponent and Western Power.

2.2 PRE-LODGE MENT LIAISON & CONSULTATION

A pre-lodgement conversation was undertaken with the Shire Administration to inform them of the upcoming project. This discussion indicated that the Shire is keen to facilitate renewable energy projects, particularly where they can be located in a precinct, adjacent to existing facilities, subject to normal planning and assessment processes. An informal pre-application meeting was also undertaken with the Shire representative on the 23rd of November in relation to the application.

The proponent has also been in ongoing discussions with Western Power regarding the project parameters and the proposed connection to the adjoining Merredin Terminal.

No pre-lodgement consultation was deemed necessary with surrounding landowners in this instance as the surrounding land is owned by either the Registered

Proprietor of the subject site or that of the adjoining solar farm in this emerging energy precinct, coupled with the small footprint of the BESS and limited potential impacts to the amenity of the area from its development. Relevant parties will have an opportunity to comment on the proposal during the statutory advertising period.

2.3 COMPONENTS

As stated above the BESS facility will have an export capacity of approximately 100MW/400MWh and the subject site infrastructure will include:

- 110-120 Battery containers
- 28-30 Ring Main Units (RMU's) – containing transformers and switchrooms
- A HV/MV Switchyard
- A Control Room building
- A Western Power relay room
- Substation (with bunding to approved standards)
- Parking for workers for both the construction and post construction phase
- Operation & Maintenance building
- Spare parts building
- Internal roads (built to the required standards of both the Shire and Bushfire Requirements)
- Firefighting infrastructure (to standards outlined in the Bushfire Management Plan)
- Development to support the construction phase - construction compound containing an ablution block, meeting room and crib room for onsite construction



workforce.

Appendix B – Layout Plans and Specifications of Equipment (Drawings MBB-GA-00 to MBB-GA) shows how the facility will be laid out over the subject site and the specification and elevations for the components that will be installed. The battery container units and ring-main units (RMU's) will sit on top of concrete pads. The switchyard /control room building is shown in drawing MBB-EL-231012 as a combined substation, these buildings may become separate structures following detail design. The switchyard/control room building is currently designed to be raised off the ground, however, it should be noted that this structure may be constructed on concrete plinths similar to the battery containers and RMU's. The layout as depicted in Appendix B is to be refined once an agreement with the battery manufacturer has been finalised and a construction contractor appointed.

2.4 CONSTRUCTION

The construction phase will take approximately 12 – 18 months and the peak workforce on site at any one time is anticipated to be 50 workers. Construction will commence with site preparation works (levelling, grubbing as required) and creating the access to the Robartson Road. A lay down area and construction staff parking area as well as temporary site offices, ablutions and welfare will be installed during this phase, as shown on plan MBB-GA-01 *HV Substation General Arrangement*.

As shown on plan MBB-GA-01 there is sufficient room on the subject site for the parking of private vehicles associated with the workforce to park on site, there is also sufficient area on the subject site for laydown areas during the construction period.

Nomad Energy will appoint a contractor to construct and install the facility with the contractor being responsible for adherence to all approvals and relevant standards along with an approved Construction Management Plan, which will be reviewed and endorsed by the Shire prior to development commencing. The principal construction contractor will be the Construction Design and Management (CDM) coordinator for the project and will be responsible for all site access and health and safety inductions.

Temporary development will be required during the construction phase of the project. This may include:

- Main office and meeting room
- Ablution block
- Crib room
- Water tanks (both for use onsite and bushfire)
- Car Park
- Construction laydown area.

During the construction phase it is expected that both a local and specialist/technical workforce will be utilised. The specialist/technical workforce will be sourced from outside of the Shire, however local workers will be used where possible. The workforce will be accommodated within the townsite during the 12 – 18 month construction phase.

2.5 OPERATIONS

The facility will be largely autonomous and unmanned once operational, with locally based contractors/ employees responsible for the ongoing management of the site. Remote monitoring of the facility will also occur to ensure that the facility is operating in accordance with Western Power's technical rules and in accordance with AEMO guidelines. The site operation and maintenance workforce will ensure the facility is operating as intended.

Once operational, only occasional maintenance personnel visits to the site will be required.

2.6 ACCESS

Access to the subject site will be via Robartson Road, utilising an existing farm crossing adjacent to the farm dam and firebreak. An upgraded crossover and access road will be constructed in this location, and will be built to both Shire and required bushfire standards. The subject site will be fully fenced for security reasons with only those who need to be on site for operations or maintenance permitted access once the facility is operational.

2.7 STAFFING

It is estimated that up to 150 people will be employed during the full construction phase, with a peak manpower requirement of approximately 50 people onsite. Once the project is complete operation will be largely autonomous and the site will be unmanned, with only operation and maintenance personnel visiting the site a few times a year or as required if an unplanned maintenance activity is required. There is sufficient room on the subject site for the

parking of staff that might visit the site and any additional workers that may be required on site for maintenance and upgrades that may be required during the life of the facility.

2.8 COMMUNITY AND ECONOMIC BENEFITS

The project is a major investment in the State and local economy, as well as a step towards a lower carbon future. It will benefit both local and wider communities.

Contract negotiations with Western Power are underway and will continue however these are of a commercial nature and not central to the consideration of the development application and from an implementation perspective.

The facility will use local, regional or Western Australian labour and materials as much as possible. However, the batteries will be made overseas and technical specialists will be needed for their installation and commissioning.

The project will create economic and employment opportunities for Merredin residents, including accommodation/housing and local goods and services during the construction period. The proponent will invite local companies to bid for jobs such as electrical, security, ground work, and mechanical work. This will provide work for local companies and their employees during the construction phase. The facility will also create local jobs for maintenance and monitoring after the development.

3.0 strategic considerations

3.1 STATE PLANNING STRATEGY 2050

The State Planning Strategy “highlights the principles, strategic goals and strategic directions that are important to the land-use planning and development of Western Australia”.

The strategy further states under point 2.3 Energy that:

- Effective and flexible planning, policy and regulatory frameworks provide an enabling environment for investment and the uptake of new technologies.
- Existing and emerging industries are encouraged to locate in appropriate regional areas to encourage economic diversification.
- With global and domestic pressures likely to cause further increases in the cost of fossil fuels, it is in Western Australia’s long-term interest to develop a diverse energy supply mix, including the use of renewable fuel sources.
- Renewable energy initiatives help to mitigate the risks from climate change, lessen fossil fuel use and reduce greenhouse emissions.

The development of the proposed BESS facility meets the objectives of the State Planning Strategy 2050 in that the facility will provide a source of clean energy within the Shire and the broader SWIS.

3.2 STRATEGY UPDATE: WESTERN AUSTRALIA’S FUTURE BATTERY AND CRITICAL MINERALS INDUSTRIES NOVEMBER 2020 – NOVEMBER 2022

This strategy was developed by the Department of Jobs, Tourism, Science and Innovation (JTSI) and states at Priority 4 to support energy storage applications that consider or address:

- Increasing the uptake of battery energy storage will support new industry development opportunities.
- Large and small-scale batteries offer opportunities for low cost, low emissions energy, and will form a large part of Western Australia’s energy transformation into the future.
- The increasing uptake of batteries in rural and remote communities, as well as emerging applications in mining, defence and other advanced manufacturing industries will help to create new jobs, skills and

technological capabilities in the assembly, installation and management of energy storage in Western Australia

With the next steps to be to:

- Promote the uptake and integration of batteries across a range of settings and industries in Western Australia.
- Support enhanced workforce capability in the assembly, installation, and management of batteries.

The proposed development of this facility within a rural area energy hub is delivering the priorities outlined within the strategy in relation to development of the proposed BESS facility.

4.0 Planning Framework

4.1 POSITION STATEMENT: RENEWABLE ENERGY FACILITIES

This policy identifies assessment measures to facilitate appropriate development of renewable energy facilities. It seeks to ensure that proposed facilities are located in areas that are suitable and minimise the impact on the environment, natural landscape and urban areas while maximising energy production and operational efficiency.

The objectives of the position statement are to:

- Outline key planning and environmental considerations for the location, siting and design of renewable energy facilities.
- Promote the consistent consideration and assessment of renewable energy facilities
- Facilitate appropriate development of renewable energy facilities while minimising any potential impact upon the environment, natural landscape, and urban areas
- Encourage informed public engagement early in the renewable energy facility planning process

Under Clause 6 of the position statement a definition of a Renewable Energy Facility is outlined and is as follows:

Renewable energy facility means premises used to generate energy from a renewable energy source and includes any building or other structure used in, or relating to, the generation of energy by a renewable resource. It does not include renewable energy electricity generation where the energy produced principally supplies a domestic and/or business premises and any on selling to the grid is secondary.

Clause 5.3 of the position statement relates to renewable energy facility proposals and includes matters that should be considered when assessing proposals, these include:

- Community consultation
- Environmental Impact
- Visual and Landscape impact
- Noise Impact
- Public and aviation safety
- Heritage
- Construction impact

The clauses and matters that are applicable to this

application are detailed in the Table 2 below:

Table 2 – Response to Position Statement on Renewable Energy

Clause	Response
<p>5.3.1 Community consultation</p> <p>Early consultation with the community and stakeholders by the proponents is encouraged to ensure that the proposal is compatible with existing land uses on and near the site.</p> <p>The local government should be consulted with respect to the community consultation program.</p>	<p>Given the location of the facility adjacent to the existing Merredin Terminal Station and its location on existing cleared agricultural land, consultation with the community was not seen as required in this instance. Further, the economic benefit to the Shire and the community along with the greater benefit to the residents within the Shire in being able to source clean energy to power their homes and businesses is seen as a benefit to the community.</p> <p>Land Insights has been consulting with the Shire in regard to the proposed development and met with the Shire on the 23rd of November 2023 to discuss the proposed facility.</p>
<p>5.3.2 Environmental Impact</p> <p>An environmental survey of the site should be conducted prior to the commencement of the renewable energy facility design. The type, location and significance of flora and fauna, particularly rare and endangered or threatened communities that may be impacted, should be described and mapped so that remnant vegetation and sensitive areas can be avoided.</p>	<p>The subject site is currently used for cropping and grazing and is cleared with no pockets of remnant vegetation contained on site. The facility will not have a detrimental affect on the environment rather the facility provides a greater capacity for renewable energy for not only the Shire but also the State to meet its proposed renewable targets for 2050. A qualified botanist reviewed the site, and it was determined that there was no requirement for a flora/ fauna survey in this instance.</p>

Clause	Response
Facilities should be located near the grid to minimise clearing of vegetation for grid connection power lines. Solar arrays over a large area may have significant effect on the clearing of native vegetation. Already cleared farming land may offer a practical solution to minimise any environmental impact.	The proposed facility is adjacent to the existing Merredin Terminal Station so there is no requirement for the clearing of vegetation for a grid connection. The site is already cleared for agricultural purposes meaning that the proposed development will have minimal, if any, environmental impact.
5.3.3 Visual and Landscape impact The location and siting of a renewable energy facility may require a visual and landscape impact assessment that addresses: <ul style="list-style-type: none"> landscape significance and sensitivity to change, site earthworks, topography, extent of cut and fill, the extent and type of vegetation, clearing and rehabilitation areas, land use patterns, built form character, public amenity and community values. 	The subject site is cleared, and the proposed development application will sit approximately 140m from Robertson Road (to the east) behind an existing dam and adjacent to the Merredin Terminal station. There are no residential buildings within the immediate surrounds of the subject site which means that the impact of the facility on its surrounds will be minimal. The closest house is over 2km away meaning there are no sensitive receptors nearby. A visual assessment of the proposal has been undertaken (refer to section 6 of this document), which concluded minimal, if any, visual impact.
<ul style="list-style-type: none"> likely impact on views including the visibility of the facility using view shed analysis and simulations of views from significant viewing locations including residential areas, major scenic drives and lookouts 	Given the location of the proposed development within an area that is largely cleared for agricultural purposes and adjacent to the existing Merredin Terminal station the proposed development will not have an impact on any significant views and it not located near any residential houses nor major scenic drives.

Clause	Response
<ul style="list-style-type: none"> layout of the facility including the number, height, scale, spacing, colour, surface reflectivity and design of components, including any ancillary buildings, signage, access roads, and incidental facilities measures proposed to minimise unwanted, unacceptable or adverse visual impacts. Visual Landscape Planning in WA: a manual for evaluation, assessment, siting and design, (November 2007) and the Australian Wind Energy Association and the Australian Council of National Trusts Publication Wind Farms and Landscape Values (2005) provide detailed guidance on visual landscape impact assessments. 	<p>Plans of the proposed development are provided with this application.</p> <p>Given the proposed development is adjacent with the existing Merredin Terminal station which already has infrastructure in place of a similar nature it is unlikely that the additional infrastructure proposed to be located on site will have an unacceptable or adverse visual affect.</p> <p>A visual assessment of the proposal has been undertaken (refer to section 6 of this document), which concluded minimal, if any, visual impact.</p>

Clause	Response
<p>Some locations may hold Aboriginal heritage, natural or historic heritage significance which may impact site suitability. An assessment should address:</p> <ul style="list-style-type: none"> local archaeological and ethnographic records any impact upon the natural environment that have aesthetic, historical, scientific or social significance or other special value for the present and future community any impact upon the historic heritage characteristics of adjoining/nearby places with an impact assessment of the proposal undertaken where relevant. <p>Consultation with the Department of Planning, Lands and Heritage may be required if heritage issues are identified. Appropriate consultation should be undertaken with respect to Aboriginal heritage matters.</p>	<p>A review of the relevant layers of the Department for Planning Lands and Heritage databases and other relevant documentation did not find any areas of Aboriginal Heritage, natural and historic significance. As such the trigger for consultation with the DPLH at this stage has not been reached. The DPLH will likely be consulted during the statutory advertising period.</p>

Clause	Response
<p>5.3.7 Construction impact</p> <p>It is important to accommodate the full scope of works to occur on the site in the development of a renewable energy facility. Consideration needs to be given to potential staging that may occur including one type of renewable energy being subsequently complemented by a second type of renewable energy to supplement continuity of feed into the grid, for example, wind turbines supplemented by solar arrays on the same site.</p> <p>Key matters that should be addressed during the construction phase are:</p>	<p>The construction impact will not be as significant as when the adjoining solar farm was constructed. It is predicted that over the period of 12 to 18 months that there will be an estimated 300 truck movements in total, delivering the batteries and associated infrastructure for the site. The majority of these deliveries will occur in the early to mid stages of the construction phase.</p> <p>During the construction phase it is expected that, at the peak, there will only need to be 50 workers arriving (between 6-8am) and leaving (between 4-6pm) the subject site.</p>
<p>a site construction management plan that identifies standards and procedures for the construction of the development including the management of environmental emissions such as dust and noise</p>	<p>A Construction Management Plan (CMP) can be implemented as a Condition of Approval by the Shire and the Joint Development Assessment Panel. The CMP will be in line with the Shire's requirements and will include the standards and procedures for the construction of the proposed development including the environmental emissions such as dust and noise that might occur during the construction phase.</p> <p>The CMP will also deal with matters such as traffic movements and stormwater that can be assessed once final detailed design has been undertaken.</p>

Clause	Response
site disturbance should be minimised during construction through careful siting and measures to address erosion, drainage run-off, flooding, water quality, retention of remnant vegetation, stabilisation of top soil, and weed and disease hygiene.	The proposed development has been designed to sensitively respond to the subject site and site disturbance will be minimised during the construction phase. The design reflects the best possible use of the subject site taking into account all of the various matters outlined under this point.
vehicle and machinery access and movement. A decommissioning program should be separately developed in relation to removal of the facility and any rehabilitation requirements.	<p>A Traffic Impact Statement has not been produced for this development given the low level of vehicle movements that are proposed over the construction timeframe and it should be noted, as mentioned previously, truck movements will be significantly less than during the construction of the surrounding solar farm. The internal roads will be constructed to a standard that will allow for easy onsite movement of the trucks delivering the battery packs and associated infrastructure and for ease of turnaround and access and egress.</p> <p>Further as shown on the plans there is sufficient area for the required staff to park on the subject site.</p> <p>The life of the proposed facility is expected to be up to 30 years. If/when the facility is decommissioned the infrastructure can be removed and the land returned for farming purposes - it is unlikely that rehabilitation will be required.</p>

4.2 STATE PLANNING POLICY 2.0 – ENVIRONMENT AND NATURAL RESOURCES (SPP2.0)

The policy states that:

Western Australia is one of the most biologically diverse regions in the world, home to a broad range of ecological communities and species, and natural landscapes. The States vast areas encompass rich and extensive agricultural, pastoral, marine and mineral resources. The protection and wise management of the environment and natural resources of the State are of paramount importance if we are to maintain our lifestyle now and into the future.

SPP 2.0 further states that:

Careful assessment will be required to resolve conflicts between land use and protection of natural resources, giving consideration to the potential impacts on the environment, community lifestyle preferences, and economic values. This requires an understanding of the competing pressures of development and environmental protection, together with the economics of sustainable land use and management practices, advances in technology, and the priorities of the community.

Clause 5.6 of SPP 2.0 relates to Agricultural Land and Rangelands and states that:

Planning strategies, schemes and decision making should:

- *Protect and enhance areas of agricultural significance, having regard to State, regional and local issues and characteristics, and to the requirements of Statement of Planning Policy No.11: Agricultural and Rural Land Use Planning*
- *Consider the natural resource capability of rangelands and agricultural lands*
- *Diversify compatible land use activities in agricultural areas and rangelands based on principles of sustainability and recognizing the capability and capacity of the land to support those uses.*

The proposed development meets these objectives in that the subject site is already cleared and used for broad acre cropping and grazing and is not in an area of agricultural significance with the balance of the subject site still used

for existing agricultural purposes. Further, the proposed development will allow the diversification of land use on the principle of sustainability by providing a green energy facility within the locality and broader surrounds.

Clause 5.10 of SPP 2.0 relates to Greenhouse Gas Emission and Energy Efficiency and states:

There is a widespread awareness of the need to increase the efficiency with which energy is used in Western Australia, including the need to reduce our reliance on energy produced from non-renewable resources such as fossil fuels. The primary objective is to reduce greenhouse gas emission by means (but not limited to) increasing energy efficiency, decreasing reliance on non-renewable fuels, and increasing usage of renewable energy sources.

Planning strategies, schemes and decision making should:

- *Promote energy efficient development and urban design incorporating such issues as energy efficient building design, walkable neighbourhoods, higher densities in areas accessible to high quality public transport, local access to employment, retail and community facilities, and orientation of building lots for solar efficiency.*
- *Support the retention of existing vegetation and revegetation in subdivision and development proposals.*
- *Support the use of alternative energy generation, including renewable energy, where appropriate.*
- *Support the adoption of adaptation measures that may be required to respond to climate change.*

The proposed development meets the objectives outlined under the Greenhouse Gas Emission and Energy efficiency clause in that the development of the BESS facility does not involve the removal of any remnant vegetation and is a form of alternative energy generation and storage which is a form of renewable energy and is a measure that is responding to climate change.

Clause 6 of SPP2.0 relates to the Implementation

of the policy and states that:

Implementation will also occur through the day-to-day process of decision-making on subdivision and development applications, and the actions of other State agencies in carrying out their responsibilities. Local Governments and State agencies will need to take account of these policy measures to ensure integrated decision-making and in the planning and management of the environment and natural resources.

The proposed development meets the requirements of SPP 2.0 in that the proposed development will help reduce the need to rely on traditional energy forms and the introduction of a renewable facility. Further as the proposed development is adjacent to the existing Merredin Terminal station.

4.3 STATE PLANNING POLICY 2.5 – RURAL PLANNING (SPP2.5)

The purpose of this policy is to protect and preserve Western Australia’s rural land assets due to the importance of their economic, natural resource, food production, environmental and landscape values. In terms of the proposed solar farm development compliance with SPP2.5 and compatibility with surrounding rural land uses.

The objectives of SPP2.5 are outlined and addressed in the Table 3 below:

Table 3 – Response to Objectives of SPP2.5

Objective	Response
Support existing, expanded and future primary production through the protection of rural land, particularly priority agricultural land and land required for animal premises and/or the production of food;	The subject site is not identified as priority agricultural land in the Local Planning Strategy or other applicable documents. Once the BESS facility and associated substation and infrastructure is operational, the remainder of the lot can be used for cropping and grazing. The facility will be fully fenced to ensure that it is protected.
Provide investment security for existing, expanded and future primary production and promote economic growth and regional development on rural land for rural land uses;	The proposed BESS facility will promote economic growth and regional development through the development of a new land use and the protection of energy for the region. The proposed farm will increase the workforce during the construction phase, this will occur in terms of accommodation options but also the workers spending money within the Shire.
Outside the Perth and Peel planning regions, secure significant basic raw material resources and provide for their extraction	Extraction of basic raw materials is not proposed.
Provide a planning framework that comprehensively considers rural land and land uses, and facilities consistent and timely decision-making	The local planning framework is addressed under Section 3.2 of this report.

Objective	Response
Avoid and minimise land use conflicts	Surrounding land uses are typically broad acre farming and grazing, the Merredin Terminal station and an operating solar farm. It is considered that the proposed BESS facility will not result in significant land use conflicts within the broader area instead being located in a precinct with existing power generation infrastructure.
Promote sustainable settlement in, and adjacent to, existing urban areas; and	The subject site is not proposing urban development.
Protect and sustainably manage environmental, landscape and water resource assets.	The proposed development will not have any detrimental effects on the environment, landscape, water nor resource assets. Instead, the proposed development the proposed facility will allow for the protection of the environment through the production of green energy.

Section 5.5 of SPP2.5 relates to regional variation, economic opportunities and regional development it states that:

Western Australia is a large and diverse State with regional variations of climate, economic activity, cultural values, demographic characteristics and environmental conditions. The WAPC’s decisions will be guided by the need to provide economic opportunities for rural communities and to protect the States primary production and natural resource assets. WAPC policy is to:

- (a) *continue to promote rural zones in schemes as flexible zones that cater for a wide range of land uses that may support primary production, regional facilities, environmental protections and cultural pursuits*

The proposed BESS facility meets the above Section 5.5 of the policy in that:

- The proposal is providing economic opportunities for the Shire and will not have a detrimental effect on the State’s primary production and natural resource

assets.

- The proposal represents a regional facility and therefore flexibility within the General Farming Zone considered by both the Shire and the WAPC can be supportive of this land use.

Section 5.12 relates to preventing and managing impacts in land use planning and states that:

Planning decision makers need to consider the broad suitability of land uses and the ability to manage offsite impacts prior to determining whether the use of a buffer is necessary.

Section 5.12.1 relates to Avoiding Land Use conflict and outlines the matters that planning decision makers shall take to avoid land use conflict which are outlined in the Table 4 below:

Table 4 – Objectives of Avoiding Land Use Conflict

Objective	Response
Where an existing land use that may generate impacts is broadly compatible with surrounding zones and land uses, a separation distance should be indicated in a local planning strategy so there is broad awareness of the land use	<p>The subject site is not identified as priority agricultural land in the Local Planning Strategy nor any other associated documents.</p> <p>The BESS facility is expected to generate little to no impact on its surrounds and therefore a separation distance from the solar farm to other uses within the General Farming zone is highly unlikely to be required.</p> <p>Further, no farmhouses are located within close proximity of the project, coupled with it being adjacent to the Merredin Terminal station, means that the location is highly suitable as the development will blend in with the existing operating development.</p>

Objective	Response
<p>Where a development is proposed for a land use that may generate offsite impacts, there should be application of the separation distances used in environmental policy and health guidance, prescribed standards, accepted industry standards and/or Codes of Practice, followed by considering</p> <p>Whether the site is capable of accommodating the land use and/or</p> <p>Whether surrounding rural land is suitable, and can be used to meet the separation distances between the nearest sensitive land use and/or zone, and would not limit future rural land uses; and</p> <p>Whether if clauses (i) and/ or (ii) are met, a statutory buffer is not required</p>	<p>The subject site is capable of accommodating the proposed land use and suitable separation distances in regard to bushfire and other requirements are adhered to.</p> <p>The proposed development meets both clauses (i) and (ii) and therefore a statutory buffer is not required.</p>
where a development is proposed for a land use that may generate off-site impacts and does not meet the standard outlined in clause 5.12.1 (b) then more detailed consideration of off-site impacts will be required, in accordance with clause 5.12.3 of this policy; and	It is unlikely that the proposed BESS facility will generate offsite impacts. Rather, the proposed facility will enhance and reduce off site impacts by providing green energy to Shire and the State to meet Net Zero targets.
where a development is proposed that could be contemplated in the zone, and has been assessed under clause 5.12.3 as having unacceptable off-site impacts that cannot be further mitigated or managed, the proposal should be refused	Not applicable to this proposal

4.4 STATE PLANNING POLICY 3.7 – PLANNING IN BUSHFIRE PRONE AREAS (SPP3.7)

Although the subject site is not within a bushfire prone area as shown in Figure 4 – Bushfire Prone Areas shown below, given the nature of the proposed development and for safety reasons a bushfire management plan and risk assessment has been undertaken to ensure that all safety measures are complied with and so that the correct recommended firefighting equipment can be kept on site should an incident occur.

The intent of SPP3.7 is to:

Implement effective, risk-based land use planning and development to preserve life and reduce impact of bushfire on property and infrastructure.

Policy measure 5 of SPP3.7 relates to the policy objectives and are as follows:

5.1 Avoid any increase in the threat of bushfire to people, property and infrastructure. The preservation of life and the management of bushfire impact are paramount.

5.2 Reduce vulnerability to bushfire through the identification and consideration of bushfire risks in decision making at all stages of the planning and development process.

5.3 Ensure that higher order strategic planning documents, strategic planning proposals, subdivision and development application take into account bushfire protection requirements and include specified bushfire protection measures.

5.4 Achieve an appropriate balance between bushfire risk management measures and, biodiversity conservation values, environmental protection and biodiversity management and landscape amenity, with consideration of the potential impacts of climate change.

The proposed development meets the objectives of the policy in that it will:

- Not increase the threat of bushfire to people, property and infrastructure and as part of the application the preservation of life and the management of the possible bushfire impact are paramount.

- It will reduce the vulnerability of bushfire over the subject site through the identification and consideration of bushfire risks through all stages of the planning and development process.
- The proposed development application will take into account bushfire protection requirements, and it will include specified bushfire protection measures within the applicable Bushfire Management Plan.
- The proposed development is aiming to achieve through careful design, a balance between bushfire risk management measures, biodiversity and conservation values, environmental protection and biodiversity management and landscape amenity.
- A specialist risk assessment has been undertaken in regard to the BESS facility with appropriate measures identified in relation to risk and management of the facility in relation to bushfire.

Policy measure 6.2 of SPP3.7 relates to development applications and states that:

- *Strategic planning proposals, subdivision and development applications within designated bushfire prone areas relating to land that has or will have a Bushfire Hazard Level (BHL) above low and/or where a Bushfire Attack Level (BAL) rating above BAL-LOW apply, are to comply with these policy measures.*
- *Any strategic planning proposal, subdivision or development application in an area to which policy measure 6.2 a) applies, that has or will, on completion, have a moderate BHL and/or where BAL-12.5 to BAL-29 applies, may be considered for approval where it can be undertaken in accordance with policy measures 6.3, 6.4 or 6.5.*
- *This policy also applies where an area is not yet designated as a bushfire prone area but is proposed to be developed in a way that introduces a bushfire hazard, as outlined in the Guidelines.*

Although the subject site does not contain any areas mapped as bushfire prone, given the nature of the proposed facility it was considered best practice to undertake both a bushfire assessment and a risk assessment so that all relevant safety

measures are considered and addressed.

Policy measure 6.5 relates to information that is required to accompany a development application and states that:

Any development application to which policy measure 6.2 applies is to be accompanied by the following information in accordance with the Guidelines:

a) (i) a BAL assessment. BAL assessments should be prepared by an accredited Level 1 BAL Assessor or a Bushfire Planning Practitioner unless otherwise exempted in the Guidelines; or

(ii) a BAL Contour Map that has been prepared for an approved subdivision clearly showing the indicative acceptable BAL rating across the subject site, in accordance with the Guidelines. BAL Contour Maps should be prepared by an accredited Bushfire Planning Practitioner


b) the identification of any bushfire hazard issues arising from the BAL Contour Map or the BAL assessment; and c) an assessment against the bushfire protection criteria requirements contained within the Guidelines demonstrating compliance within the boundary of the development site

This information can be provided in the form of a Bushfire Management Plan or an amended Bushfire Management Plan where one has been previously endorsed.

Under Clause 6.6 of SPP3.7 relates to vulnerable or high-risk land uses in areas where BAL-12.5 to BAL-29 apply and although the subject site is not within a bushfire prone area clause 6.6.1 states that:

Development applications should include an emergency evacuation plan for proposed occupants and/or risk management plan for any flammable on-site hazards.

Given the above the appropriate risk assessment has been undertaken for the subject site.

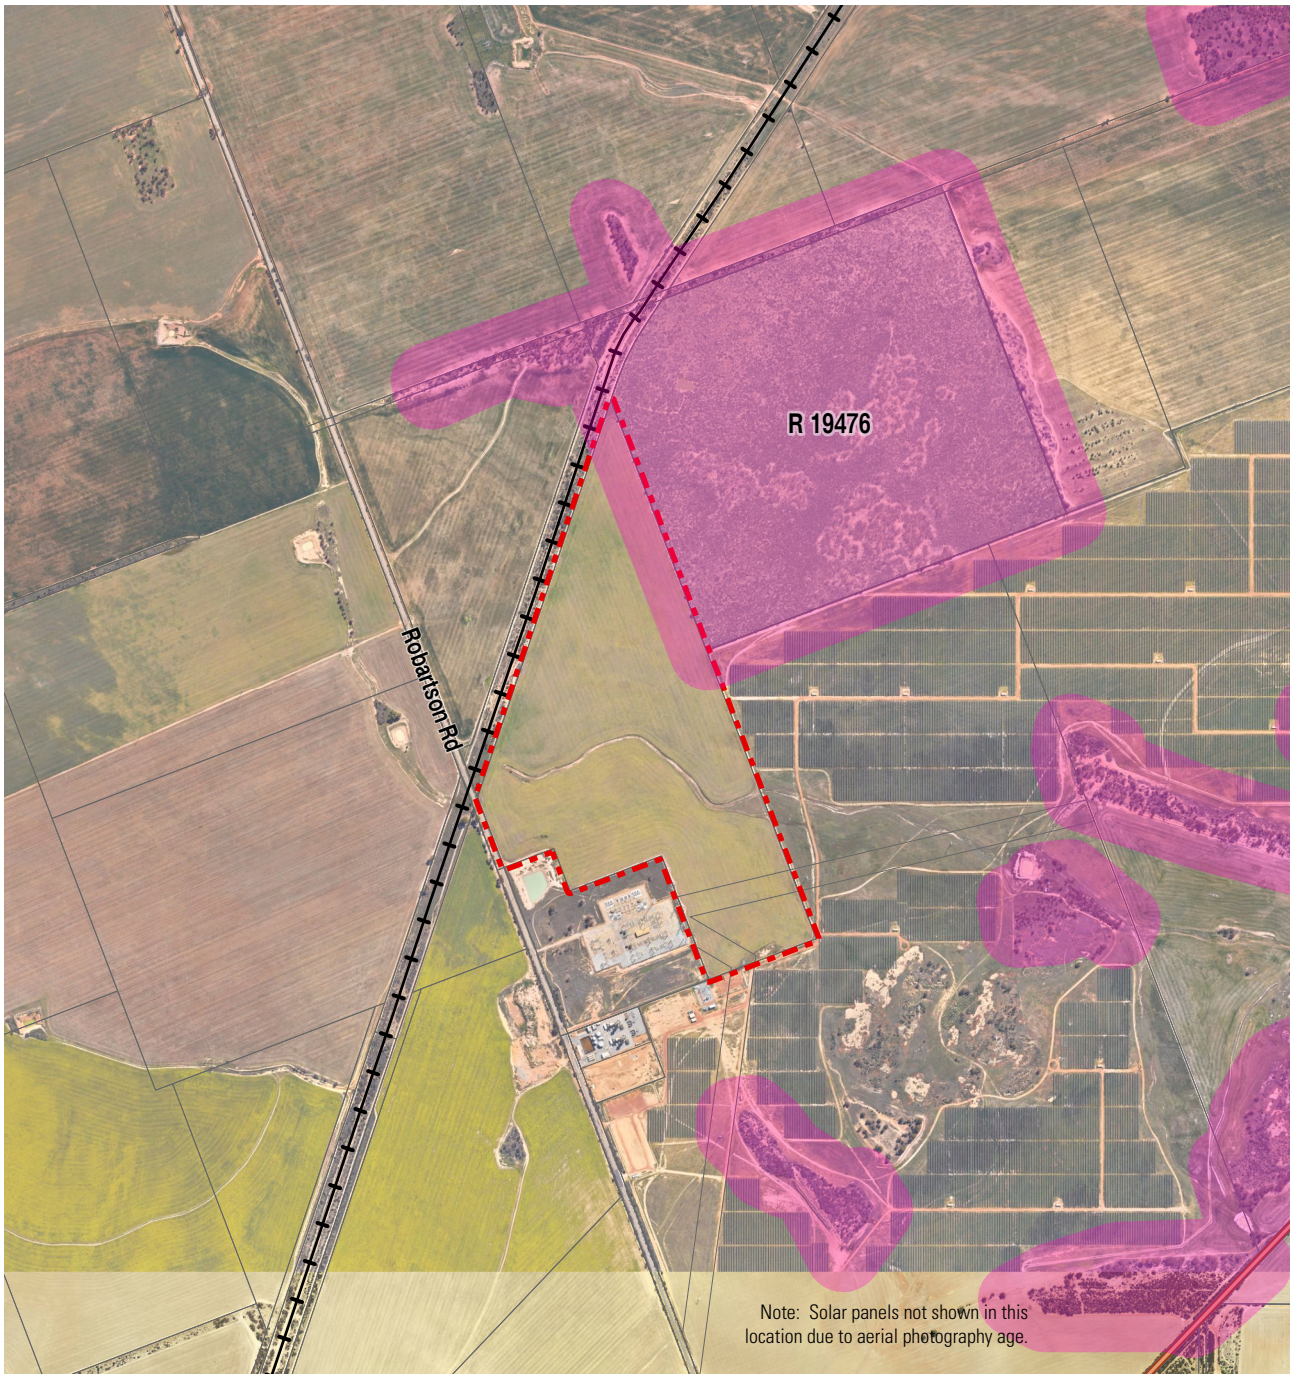

- Lot Boundary
- State Road
- + Rail Line
- Cadastre
- Reserves
- Bush Fire Prone Areas (OBRM-001)



Figure 4: Bushfire Prone Areas

4.5 OTHER MATTERS TO BE CONSIDERED (C67 DEEMED PROVISIONS)

Clause 67(2) of the Deemed Provisions of the Planning and Development (Local Planning Schemes) Regulations 2015 (Regulations) sets out the matters for which due regard is to be given when considering a development application. Refer to Table 5 below for an assessment against the matters to be considered.

Table 5 – Other Matters to be Considered

Matters to be considered	Response
the aims of the provisions of this Scheme and any other local planning scheme operating within the Scheme area;	This section outlines in detail how the proposed development meets the aims and provisions of the Shire's Local Planning Scheme No.6 (LPS6).
the requirements of orderly and proper planning including any proposed local planning scheme or amendment to this Scheme that has been advertised under the Planning and Development (Local Planning Scheme) Regulations 2015 or any other proposed planning instrument that the local government is seriously considering adopting or approving;	<p>The proposed development meets the requirements of orderly and proper planning in that it meets the aims and objectives of the current local planning scheme.</p> <p>The Shire does not currently have any local planning policies applicable to the current development.</p> <p>The proposed development also meets the aims and objectives of both Federal and Commonwealth objectives for Australia and Western Australia to become net zero.</p>
any approved State Planning Policy	As outlined in Section 3.1 of this report the proposed development meets the requirements of the State's planning policies applicable to this development.
any environmental protection policy approved under the Environmental Protection Act 1986 section 31(d)	There are no relevant EPP's applicable to this area.
any policy of the Commission	All applicable policies and position statements of the Commission have been addressed under Section 4 of this report.

Matters to be considered	Response
any policy of the State	All applicable planning policies of the State have been addressed under Section 4 of this report. Further the proposed development meets the requirements of the State Governments aim to be net zero by 2050.
any local planning policy for the Scheme area	All applicable local planning policies have been addressed under Section 4 of this report.
any structure plan, activity centre plan or local development plan that relates to the development	There are no applicable structure plans, activity centre plans or local development plans in regard to the proposed development.
any report or review of the local planning scheme that has been published under the Planning and Development (Local Planning Schemes) Regulations 2015	Not Applicable
in the case of land reserved under this Scheme, the objectives for the reserve and the additional and permitted uses identified in this Scheme for the reserve	Not applicable
the built heritage conservation of any place that is of cultural significance	A search of the applicable databases and documentation did not identify any built heritage nor any place that is of cultural significance.
the effect of the proposal on the cultural heritage significance of the area in which the development is located	The proposed development will have no detrimental effect on the cultural heritage significance of the area.
the compatibility of the development with its setting including the relationship of the development on adjoining land or on other land in the locality including, but not limited to, the likely effect of height, bulk, scale, orientation and appearance of the development	The proposed development is compatible with its setting in that the proposed development is adjacent to with the Merredin Terminal station and is compatible with that already existing built form.

Matters to be considered	Response
<p>The amenity of the locality including the following –</p> <ul style="list-style-type: none"> • Environmental impacts of the development • The character of the locality • Social impacts of the development 	<p>The proposed development will have negligible environmental impact over the subject site. The site is currently cleared of remnant vegetation and used for grazing and cropping purposes.</p> <p>The proposed development will not have an impact on the character of the locality. The broadacre farming that surrounds the subject site will not be affected by the development and the character of the rural area will not be affected. Further, as mentioned previously, the siting of the development adjacent to the existing Merredin Terminal means that the development is well sited within the area.</p> <p>There will be no social impacts of the proposed development. In the long term only a small number of workers will be required to maintain the development which will provide employment opportunities for residents of the Shire.</p>
<p>The likely effect of the development on the natural environment or water resources and any means that are proposed to protect or to mitigate impacts on the natural environment or the water resource</p>	<p>As stated previously the proposed development has been carefully designed so that the BESS facility will be located on cleared cropping and grazing land adjacent to the Merredin Terminal.</p>
<p>Whether adequate provision has been made for the landscaping of the land to which the application relates and whether any trees or other vegetation on the land should be preserved</p>	<p>The subject site has already been wholly cleared.</p>

Matters to be considered	Response
<p>The suitability of the land for the development taking into account the possible risk of flooding, tidal inundation, subsidence, landslip, bushfire, soil erosion, land degradation or any other risk</p>	<p>The land has been selected by the proponent due to the suitability of the site for the proposed development and its location near the Merredin Terminal station. A bushfire management plan and risk management has been undertaken to ensure that the proposed development is suitable on the subject site.</p> <p>The subject site is not subject to any of the other identified risks.</p>
<p>The suitability of the land for the development taking into account the possible risk to human health or safety</p>	<p>There is no risk to human health in regard to the proposed development</p>
<p>The adequacy of -</p> <ul style="list-style-type: none"> • The proposed means of access and egress from the site; and • Arrangements for the loading, unloading, manoeuvring and parking of vehicles 	<p>Access and egress to the subject site will be upgraded to suitable standards to allow for private and truck movements during the construction phase and the subsequent operation phase. Requirements will be confirmed once a construction manager is appointed, with upgrades done to the Shire of Merredin requirements.</p> <p>There is sufficient room on the subject site for loading and unloading of trucks and laydown areas and the parking of vehicles.</p>

Matters to be considered	Response
The amount of traffic likely to be generated by the development, particularly in relation to the capacity of the road system in the locality and the probable effect on traffic flow and safety	It is expected that over the construction period of 12 – 18 months that there will be approximately 300 truck movements to and from the site. It is estimated that there will be a construction workforce of approximately 150 workers over the course of the project, with a peak workforce of no more than 50 people. The peak numbers of movements for these workers will be during the am period of approximately 7 – 8am and then the pm period between 4 – 6 pm as workers arrive in the morning to commence working and then leave in the pm period.
The availability and adequacy for the development of the following – <ul style="list-style-type: none"> Public transport services Public utility services Storage, management and collection of waste Access for pedestrians and cyclists (including end of trip storage, toilet and shower facilities) Access by older people with disability 	There are no public transport options to the subject site as it is located remotely outside the town of Merredin.
The potential loss of any community service or benefit resulting from the development other than the potential loss that may result from economic competition between new and existing businesses	There will be no loss of any community service or benefit.
The history of the site where development is to be located	The site is a multigeneration agricultural property used for cropping and grazing. This agricultural land use will continue on the majority balance of the site once the BESS is operational.

Matters to be considered	Response
The impact of the development on the community as a whole notwithstanding the impact of the development on particular individuals	The proposed development will not have a detrimental effect on the community or any particular individuals. The development is seen as adding value to the community with the Shire potentially becoming a green hub in the Wheatbelt region. There will be opportunities for short-term and long-term employment as a result of the project.
Any submissions received on the application	
Za) the comments or submissions received from an authority consulted under clause 66	
Zb) any other planning consideration the local government considers appropriate	All planning considerations have been addressed.

4.6 SHIRE OF MERREDIN LOCAL PLANNING SCHEME NO.6

Under LPS6 the subject site is zoned General Farming zone.

The Shire of Merredin's LPS6 was gazetted by the Minister for Planning in June 2011. Under LPS6 the subject site is zone 'General Farming' zone with the objectives of the General Farming zone outlined under Clause 3.2.11 being:

3.2.11.1 To provide for a range of rural pursuits that are compatible with the capability of the land and retain the rural character and amenity of the locality.

3.2.11.2 To protect land from urban uses that may jeopardise the future use of that land for other planned purposes that are compatible with the zoning.

3.2.11.3 To support sustainable farming practices and the retention of remnant vegetation.

3.2.11.4 To prevent any development that may affect the viability of a holding.

3.2.11.5 To encourage small scale, low impact tourist accommodation in rural locations.

3.2.11.6 To encourage a diversification of rural activities that will reduce the dependency of the rural sector on traditional crops.

3.2.11.7 To support the creation of homestead lots in accordance with adopted Local Planning Policy.

3.2.11.8 To support mining activities where an environmental management plan has been prepared and is acceptable to the local government and the Environmental Protection Authority.

3.2.11.9 To preclude the disposal of used tyres or any other material that may be detrimental to the quality of the land.

The proposed battery facility and associated works meet the objectives of the General Rural zone in that the proposed development is:

- Compatible with the capability of the land and will not have a detrimental affect on the rural character of the area nor the amenity of the locality.
- The facility will not jeopardise the future use of the

land for other planned purposes that are compatible with the zoning.

- The subject site is cleared of remnant vegetation and will have no effect on sustainable farming practices.
- The development will not have any affect on the viability of land holdings.

Clause 4.13 of the Shire's LPS6 relates to development in the General Farming zone and states:

All proposals for development in the General Farming zone must have regard to both on-site and off-site impacts and, where necessary, should be accompanied by information identifying –

- *Environmental values and environmental risks*
- *The potential for land use conflict*
- *The potential impacts and restrictions on allowed uses on adjacent or nearby locations*
- *The separation distances and/or buffer relating to a potentially incompatible land use which needs to be provided on- site and the appropriate conditions relating to subdivision and development.*

The proposed BESS facility meets these requirements as:

- The location of the BESS facility on cleared land that contains no pockets of remnant vegetation, and the facility will not have any detrimental environmental effect with on-site or off-site. Rather the proposed facility within a precinct with the existing Merredin Terminal station will provide the Shire and the state with a source of clean green energy as the State moves towards net zero and therefore the environmental value that will be produced offsite is of an extremely high value.
- There is no potential for land use conflict as the proposed facility is within a power generation precinct with energy related infrastructure.
- There are no potential impacts nor proposed restrictions on allowed uses on adjacent land broad acre cropping, grazing and other farming practices will be able to continue to occur on the surrounding land.
- Appropriate buffers will be put in place in relation to the BESS facility in regard to applicable separation distances and these will be contained within the

fence that will protect the facility.

LAND USE CLASSIFICATION UNDER LPS6

Under the Shire LPS6 renewable energy facility is not a use that is listed within the zoning table, Clause 3.4.2 of LPS6 addresses this matter by stating that:

If a person proposes to carry out on land any use that is not specifically mentioned in the Zoning Table and cannot reasonably be determined as falling within the type, class or genus of activity of any other use category the local government may –

- determine that the use is consistent with the objectives of the particular zone and is therefore permitted;
- determine that the use may be consistent with the objectives of the particular zone and thereafter follow the advertising procedures of clause 64 of the deemed provisions in considering an application for development approval; or AMD 5 GG 04/07/17
- determine that the use is not consistent with the objectives of the particular zone and is therefore not permitted.

Land Insights and the proponent request that the Shire and the Joint Development Assessment Panel consider that the proposed use of the subject site is either consistent or may be consistent with the General Farming zone and therefore allow this application to be considered. In support of this request it should be noted that the siting of the proposed facility is adjacent to similar energy-related infrastructure, Merredin Solar Farm, Merredin Terminal and Merredin Energy dual fuel peaking plant. The rationale for determining the consistency with the General Farming zone are outlined within this report.

4.7 LOCAL PLANNING STRATEGY (LPS)

The subject site is located within the General Agriculture category under the Shire of Merredin's Local Planning Strategy which was endorsed in 2007. Under the LPS no objectives are provided for this use and simply states under Clause 4.3.4 in relation to rural areas within the Shire that:

rural land should be protected from proposals that might compromise agricultural viability such as ad-hoc subdivision and incompatible use or development.

The proposed facility within an energy precinct comprising Merredin Solar Farm, Merredin Terminal and Merredin Energy dual fuel peaking plant As such it will not compromise agricultural viability and is not an incompatible use or development.

5.0 site conditions

5.1 SITE SELECTION

The proposed site was selected for the following key reasons:

- It is adjacent to Western Power's Merredin Terminal – a 33kV, 66kV, 132kV and 220kV terminal substation which has numerous existing energy infrastructure, including the 220kV transmission line which feeds the Goldfields and runs back to Muja.
- This part of the SWIS may benefit from a utility-scale BESS facility offsetting potential augmentation works otherwise required by Western Power.
- The close proximity of Merredin Terminal means that the cable route to connect the proposed BESS facility to the SWIS is less than 100m, resulting in minimal impacts and requirements from required transmission infrastructure.
- The site is cleared and has been used for cropping and grazing for over 100 years, meaning there's negligible impact to neighbouring native vegetation and biodiversity.
- The site is adjacent to other generation facilities, being the Merredin Energy dual fuel peaking plant and Merredin Solar Farm (the State's largest operational solar farm).
- There is good access to the site from existing public highways, minimising disruption to the community during construction as no new roads will need to be constructed.

Within the proposed site boundary, there is adequate space to accommodate future expansion if required, the infrastructure layout has been designed to optimise space whilst preserving a suitable Asset Protection Zone and keeping the transmission cable route back to Merredin Terminal to a minimum.

No clearing is required within the site and given the relatively flat nature of the site, minimal cut and fill earthworks will be required to effectively prepare the site for the proposed infrastructure.

5.2 TOPOGRAPHY AND LANDSCAPE

The subject site is essentially flat with very little change in the landscape over the subject site and in particular where the BESS facility is proposed to be located. Further, as mentioned previously in this report the subject site is currently fully cleared and is currently

used for cropping and grazing. Further the location of the BESS facility adjacent to the existing Merredin Terminal substation will mean that the proposed facility will blend in to the already existing use. This is considered further in Section 6 of this report (Visual Assessment).

5.3 AGRICULTURAL LAND USE

The subject site is not identified in the Shire LPS nor Strategy as of being a high agricultural value. The proposed facility will only impact a small portion of the subject site, being approximately 4ha of a 61.5ha site. This means that the existing agricultural land use can keep operating over the majority (>93%) of the subject site with only a small loss of agricultural land.

Figures 6a and 6b show the land capability for these agricultural land uses across the site, along with an assessment of agricultural land to be lost to the Wheatbelt region as a result of the proposal.

An assessment of land qualities relevant to the construction phase of the project (wind erosion and water erosion) indicate that the site is not significant susceptible to these potential impacts.

5.4 VEGETATION AND ECOLOGICAL COMMUNITIES

The subject site contains no remnant vegetation and is cleared and used for grazing and cropping purposes. The Wheatbelt Threatened Ecological Community is present in the area, and additionally, past flora surveys have identified threatened and rare species within areas of remnant vegetation as shown in Figure 7.

The site and proposal were discussed with a qualified botanist (who has previously assessed the Merredin Solar Farm site) in regards to potential impacts of the project, and it was determined that no spring surveys were required due the cleared agricultural nature of the site and surrounding areas. The establishment of the BESS facility is not expected to have any impact on any TEC.

5.5 WATER RESOURCES

A creek runs to the north of the proposed development however this does not impact the subject site. An existing farm dam is located directly to the west of the proposed BESS facility on Western Power land, and the owner of the subject site will grant an easement across the access track to provide ongoing access to the dam for agricultural purposes. The landowner

has agreed to the form of easement, and this will be implemented following receipt of Development Approval.

5.6 HERITAGE

A review of the Department for Planning Lands and Heritages found no Aboriginal Heritage sites on the subject site nor are there any areas of European Heritage on or near the subject site. An archaeological and ethnographic survey was undertaken on the adjoining site prior to the development of the Merredin Solar Farm. This survey concluded that there were no Aboriginal sites of interest on the property – and given the similar nature of the land adjacent a similar conclusion is expected. Development that has the potential to impact on any Aboriginal heritage site (whether discovered or not) is currently governed by the Aboriginal Heritage Act 1972, which could require additional consideration.

5.7 SEPARATION DISTANCES

At this stage no separation distances are prescribed under legislation or policy for the proposed facility other than for bushfire requirements which can easily be accommodated on the subject site. As shown on Figure 8 – Nearby Houses – Sensitive Receptors a 2km buffer has been placed around the proposed facility with the nearest houses falling outside of this buffer.

5.8 BUSHFIRE

Although the subject site is not covered by an identified bushfire prone area as shown in Figure 4 – Bushfire Prone Areas above, an appropriate and applicable risk assessment has been undertaken to ensure that appropriate emergency plans and equipment are on site should any issues arise in relation to the BESS facility.

5.9 TRAFFIC AND TRANSPORT

A traffic impact assessment has not been undertaken for the proposed facility due to the small number of traffic movements, both by truck and private vehicles that will be undertaken throughout the 12-18 month construction phase of the project, with at most 5-6 movements per day at the peak construction period. Once the technical details of the proposal are finalised, a construction manager and contractor appointed, a detailed Traffic Impact Assessment will be prepared for the Shire to review and approve.

Post the construction phase there will be minimal car movements to and from the site with the facility largely being monitored autonomously and unmanned.

During the life of the project there will be periods when the infrastructure on the subject site will need to be maintained, serviced and in some instances upgraded. During these periods there will be a slight increase in traffic movements however it will not have a significant impact on the surrounding road network nor on the access and egress to the subject site.

5.10 CONSTRUCTION MANAGEMENT PLAN

It is suggested that a Construction Management Plan be prepared prior to on-site work commencing. This will ensure that the management of the site is appropriate for the construction phases and methodologies required to implement the project. The Construction Management will review the management actions identified as part of the Development Assessment process, and provide further details on site-specific management as required.


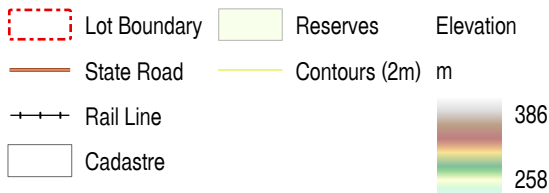


Figure 5: Topography

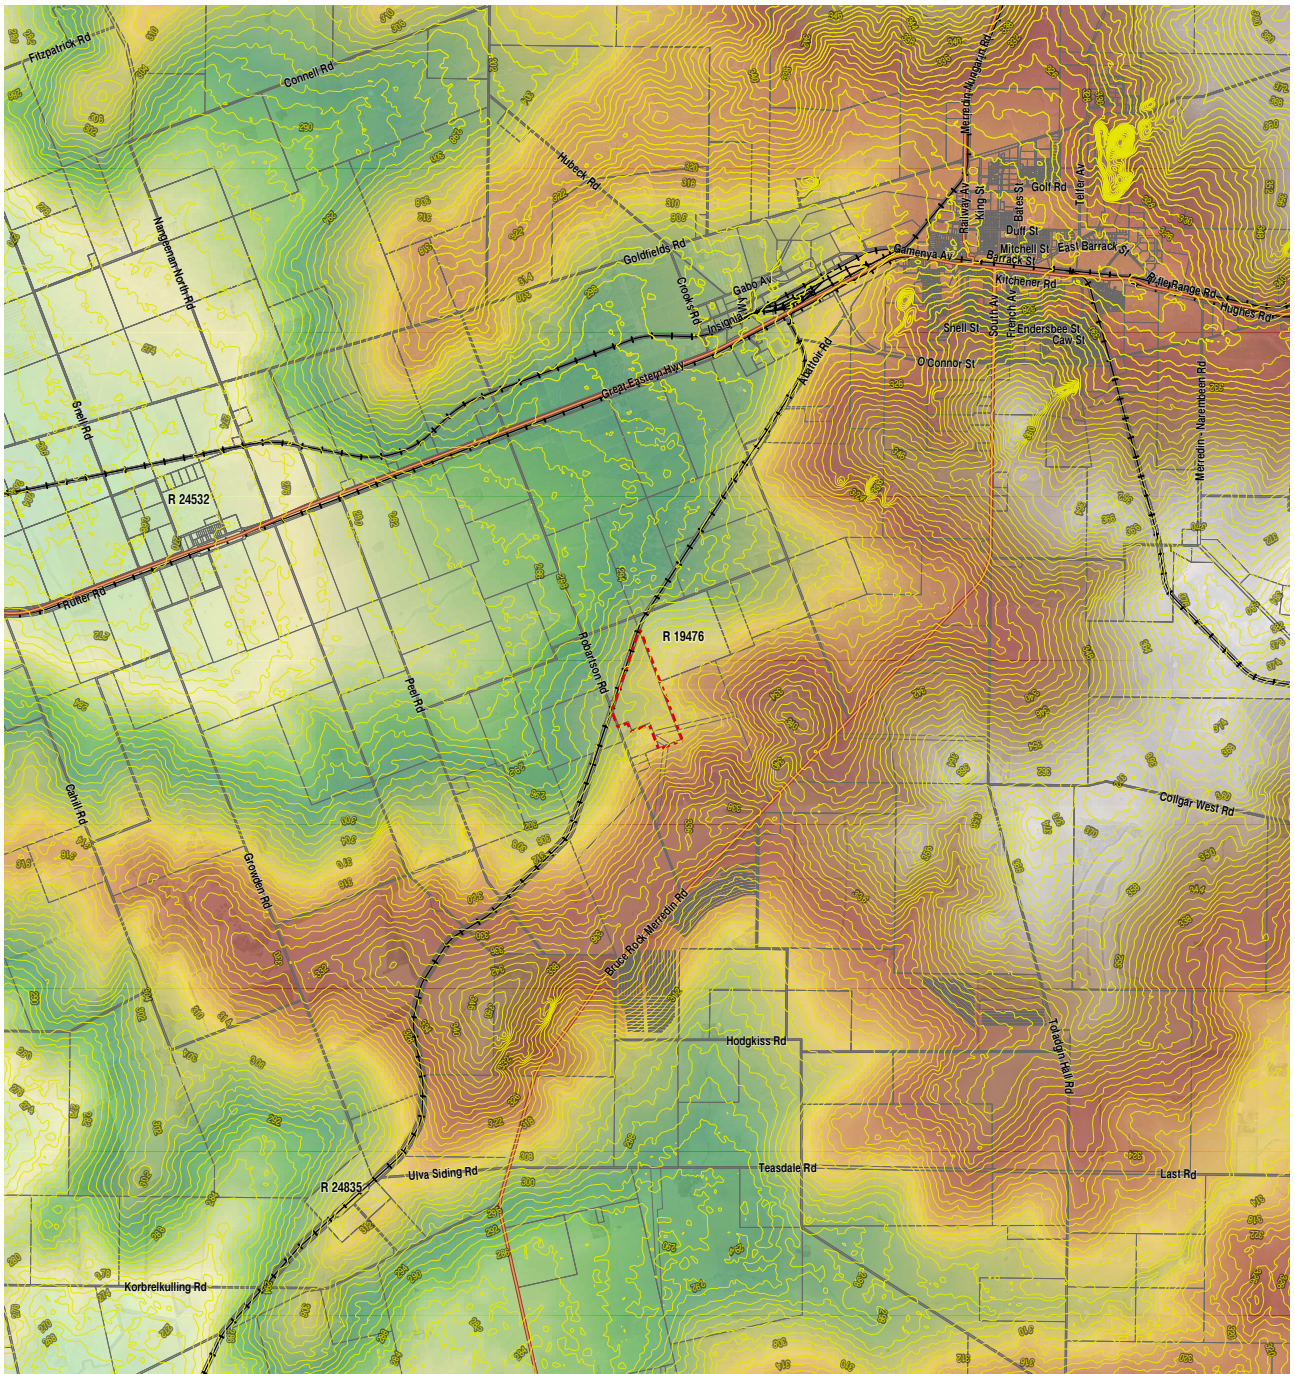

- Battery Project Area
- Lot Boundary
- Rail Line
- Local Road

Grazing Land - Shire of Merredin

- A1 - >70% of the land has high to very high capability
- A2 - 50-70% of the land has high to very high capability
- B1 - >70% of the land has moderate to very high capability

- B2 - 50-70% of the land has moderate to very high capability
- C1 - 50-70% of the land has low to very low capability
- C2 - >70% of the land has low to very low capability

Battery Site-Grazing Area Percentage

Land Type	Area (ha)	Area %
Battery Site	3.38	
Agricultural land	329223.90	0.0010
B1/B2 land	235570.79	0.0014
C1/C2 land	72597.48	0.0047


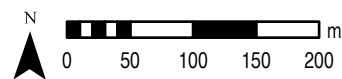


Figure 6a: Land Capability - Grazing

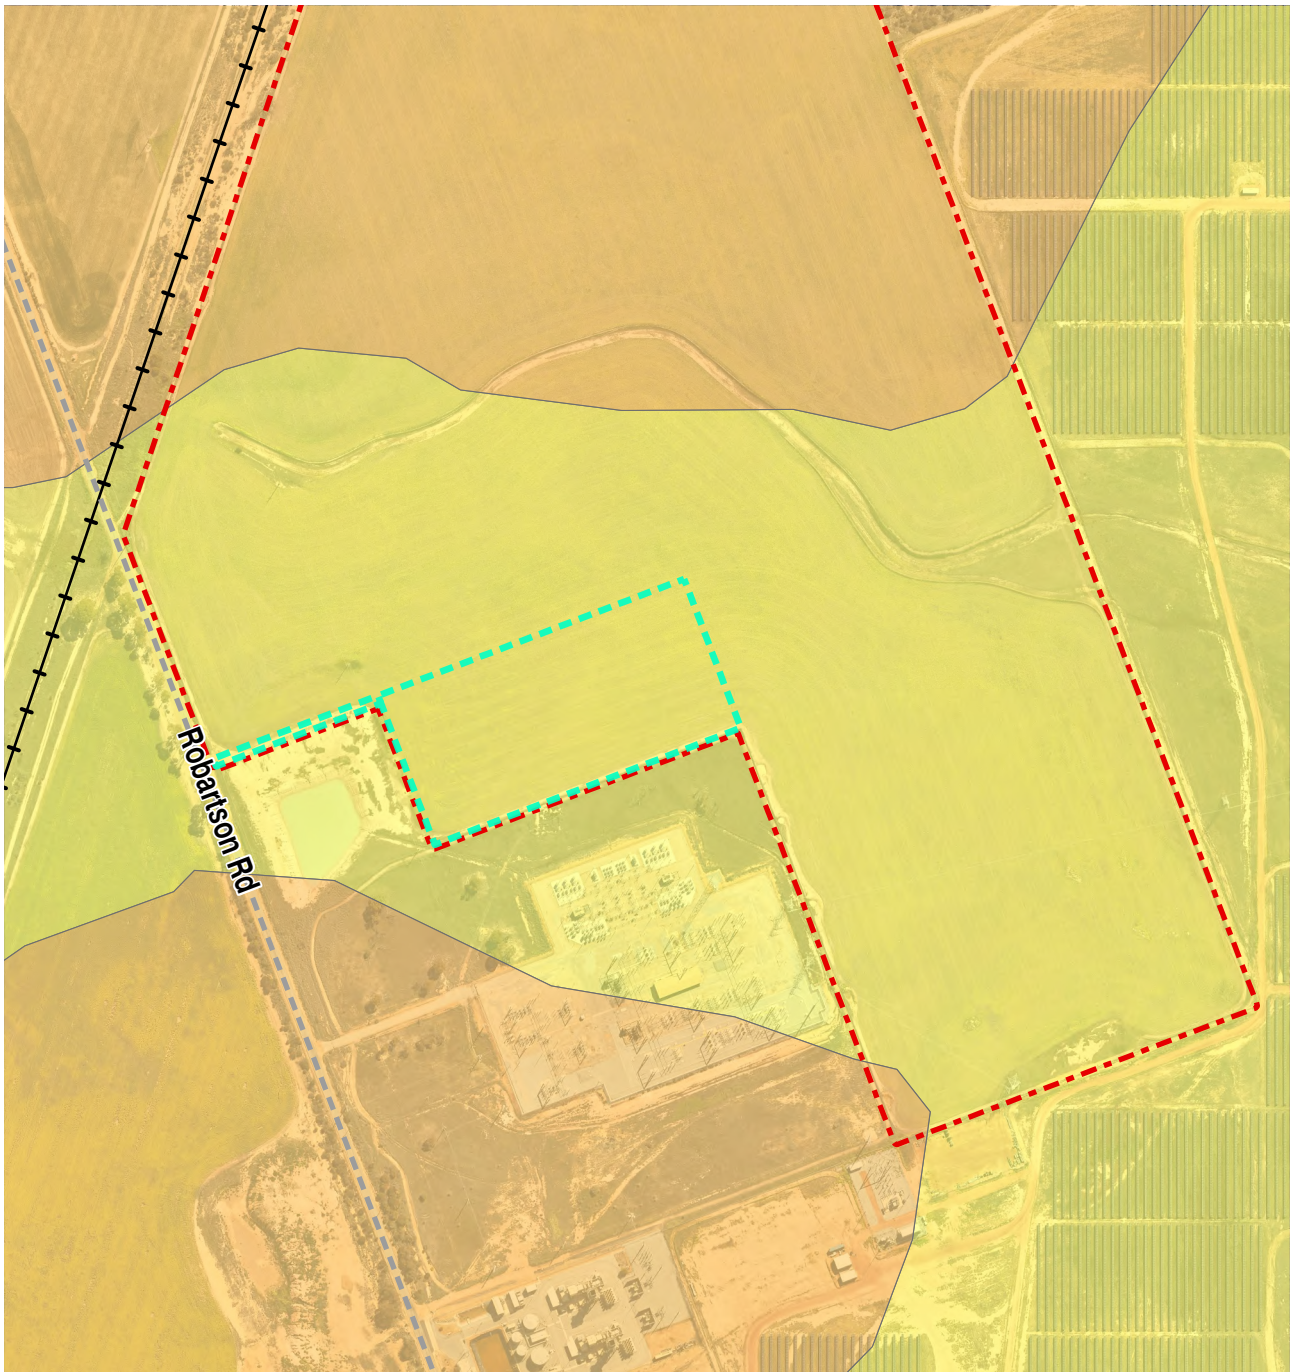

Battery Project Area

Lot Boundary

Rail Line

Local Road

Cropping Land - Shire of Merredin

B1 - >70% of the land has moderate to very high capability

B2 - 50-70% of the land has moderate to very high capability

C1 - 50-70% of the land has low to very low capability

C2 - >70% of the land has low to very low capability

Battery Site-Cropping Area Percentage

Land Type	Area (ha)	Area %
Battery Site	3.38	
Agricultural land	329223.90	0.0010
B1/B2 land	247337.55	0.0014
C1/C2 land	81886.35	0.0041


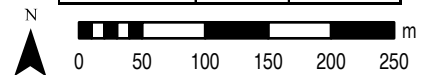



Figure 6b: Land Capability - Cropping

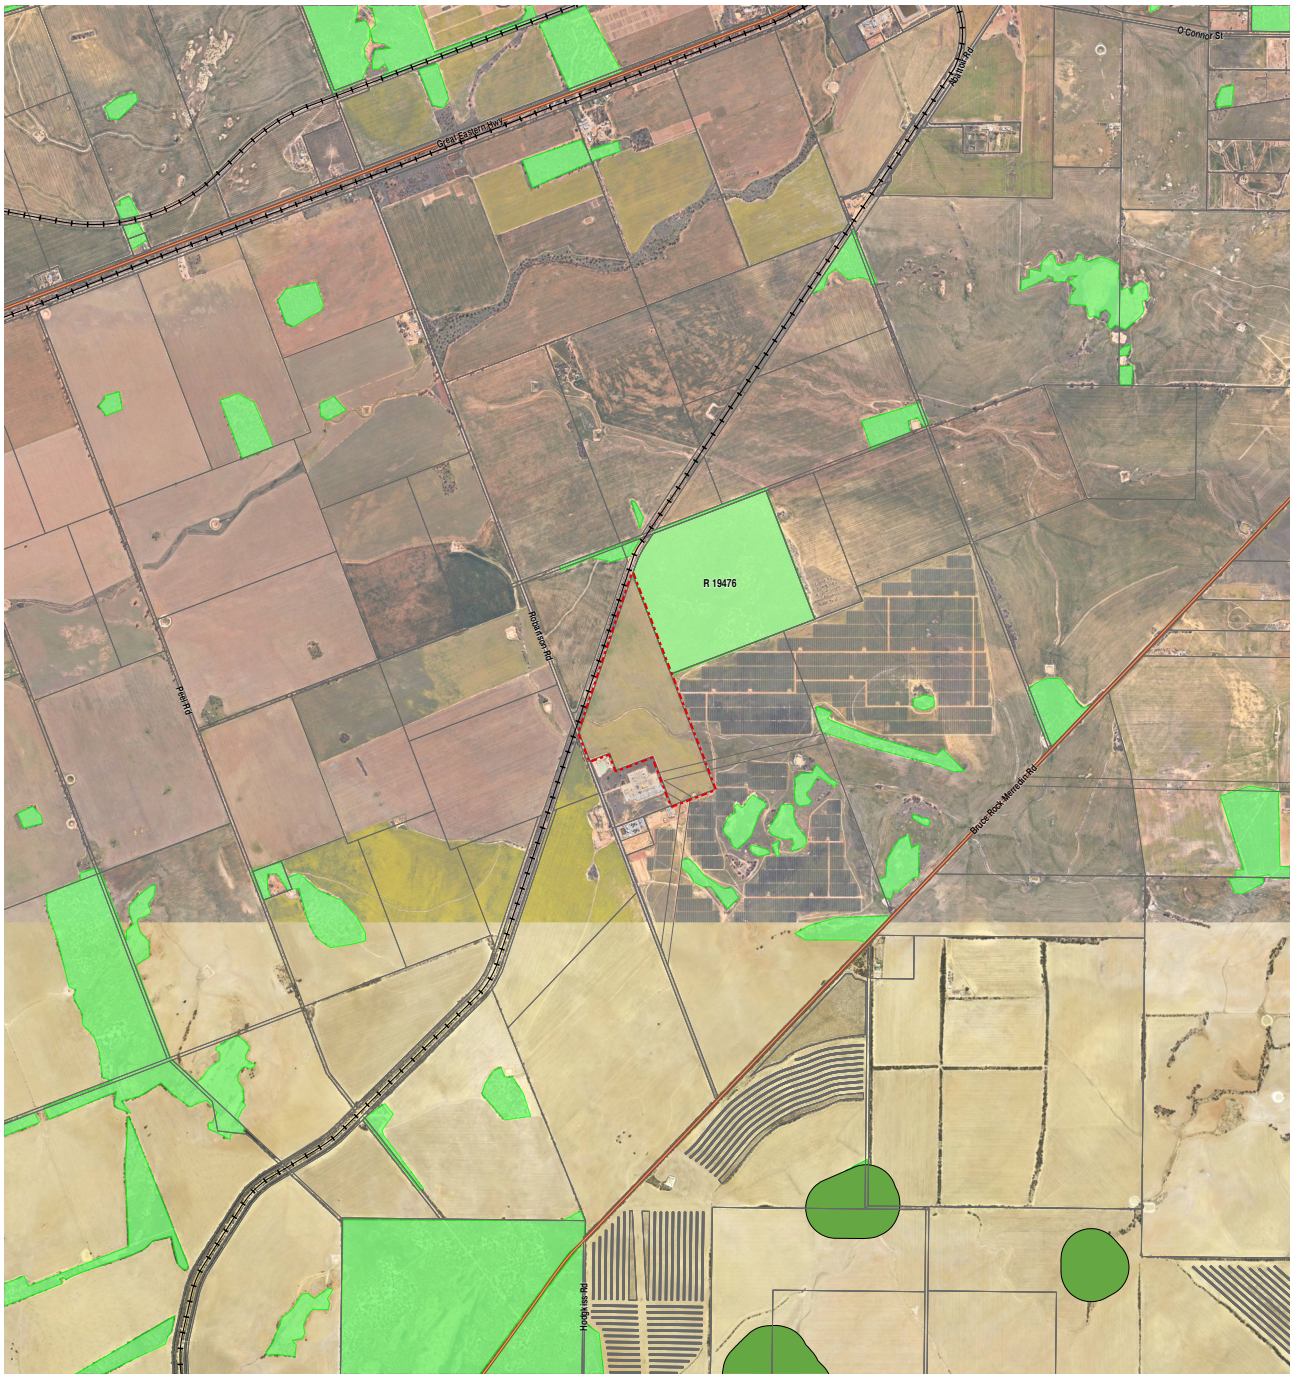

- Lot Boundary
- Cadastre
- State Road
- Rail Line
- Reserves
- Native Vegetation Extent
- TEC
- Threatened



Figure 7: Remnant Vegetation & TECs

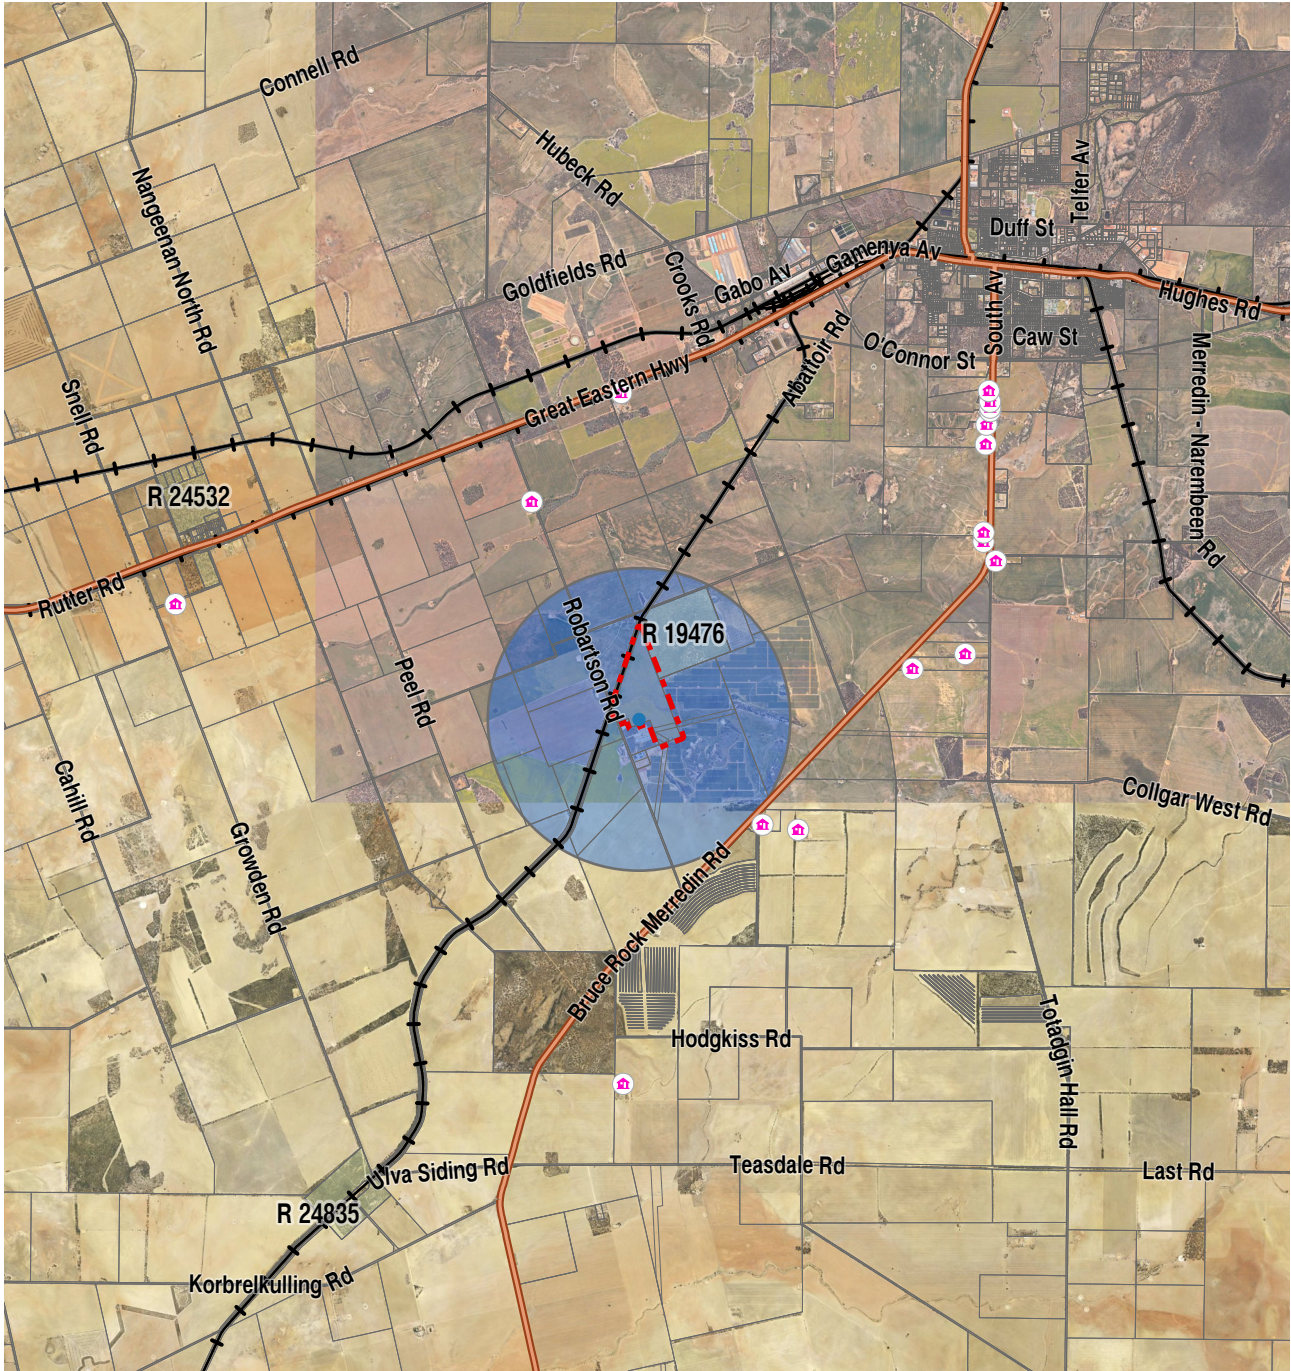

- Lot Boundary
- Cadastre
- State Road
- Rail Line
- Reserves
- 🏠 Houses (Merredin BESS)
- 2km Buffer



Figure 8: Nearby Houses

6.0 Visual assessment

6.1 VISUAL ASSESSMENT CONTEXT

The Merredin townsite is in the eastern Wheatbelt region of WA. This area is in an agricultural area of predominant cropping lands with the landscape having been heavily cleared of native vegetation for this purpose. The landscape is now rolling with a visually strong horizontal scale for many of the significant views. These views are often dominated by skylines (views of big skies) and flat or slightly sloping fields. Trees are sparse with many relegated to fringing fields, roads or rail corridors. Patches of remnant vegetation provide skyline borders. The adjoining solar farm is visible but is viewed as part of a modified rural landscape.

It is not a natural landscape, but in its modified form represents the impact of clearing on a broad scale to create large broad acre farms.

In such a landscape it is not always possible to visually hide or blend a large infrastructure element, however the large scale of fields and views provides a dilution of impacting elements, and in this context the locality of the BESS is adjacent to a dam, energy infrastructure (Western Power's Merredin Terminal) and energy generation facilities (Merredin Energy peaking plant and Merredin Solar Farm). These elements are prescribing a 'new' landscape for the locality, one of green or renewable energy generation, distribution and storage.

The facility is contained in modular format as an array of containers. There are spaced for the purposes of cooling and related operational considerations however this will also result in the facility being seen as one element of modules sitting on the land. In a similar way, a number of farming properties in this locality have stored objects in open viewed areas, many of these are assessed to be visible from the public domain.

The terrain is rolling and there are few trees. The actual site of the BESS is however screened on the west and south by the dam and the switchyard which separate it from Robartson Road which is the closest public road. The Perth - Adelaide Railway runs to the northwest but is almost 0.5 km away.

There are already a number of visual elements such as the dam, the solar farm and the switchyard which occupy views across the land and so the BESS might be considered just another, the next instalment to the transformed landscape.

6.2 TECHNIQUE

The viewing points to be identified as the basis for determining visual aesthetic impact are part of the scene analysis technique. This technique has 5 steps:

- This describes the aesthetic qualities and overall scenery of the place;
- Identifies points where views would be taken to hold representative public values for the landscape aesthetics;
- Describes scenes from each Viewing Point in terms of the pre and post development scenery, values and sensitivity.
- The change between pre and post development represents the impact which is described in terms of low, medium or high acceptability of impact.
- Analysis of the impact leads to the consideration of management or mitigation as the opportunity or capability of the surroundings to be modified, or the design to be revised to reduce impact.

Five viewing points are identified as the basis for undertaking the Visual Assessment Landscape Impact study, given the nature of the project and the

- Context of the location
- Adjacent structures and features
- Limited public access in surrounding areas
- Altered landscape scenery in existence.

6.3 ASSESSMENT OF THE PROJECT AND THE SETTING

A simple assessment can be completed as follows.

CONTEXT OF THE LOCATION

The site and surroundings are extensively cleared cropping land. It is therefore already heavily modified and has several instances of structures and industrial scale installation.

ADJACENT STRUCTURES AND FEATURES

The site is located adjacent to a farm dam, and a switching and transformer yard. These structures already introduce a discordant change to what was a flat agricultural field landscape character. The large solar farm to the east introduces a monumental scale to the area which is not a dominant visual element because PV are horizontal and follow the terrain. The BESS is therefore a small additional shift in scenery change.

LIMITED PUBLIC ACCESS TO VICINITY


The site is separated from the public viewing domain which is largely limited to sections along Robartson Road.

ALTERED LANDSCAPE

The development of renewable energy facilities into the Merredin landscape heralds a scenery transformation of which there may be emerging a new synonymy of this technology, its aesthetic and the place values of Merredin.

VIEWPOINT DESCRIPTIONS

- VP 1 – from rail reserve noting this is no longer used.
- VP 2 – from an internal farm track east of the BESS.
- VP 3 – from road to the south of the farm.
- VP 4 – Robartson Rd south of the BESS.
- VP 5 - Robartson Rd near rail crossing

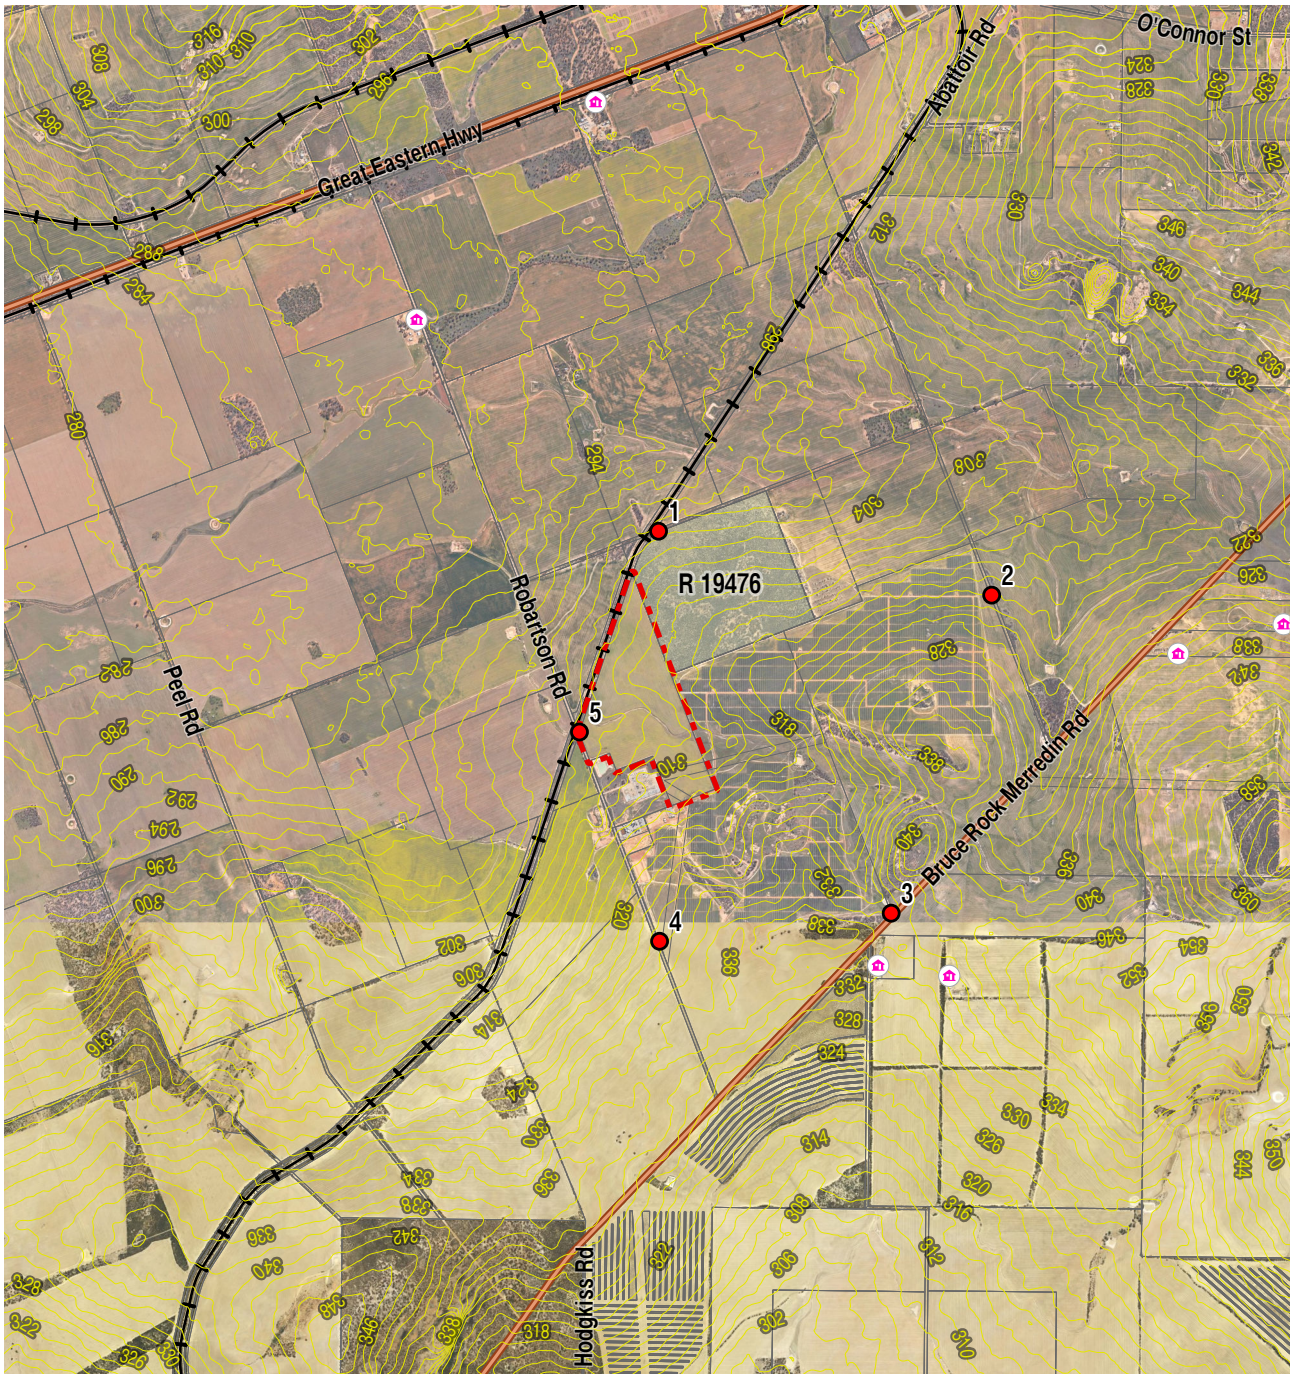

- Viewing Point
- +— Rail Line
- Contours (2m)
- Lot Boundary
- State Road
- Cadastre
- Reserves
- 🏠 Houses (Merredin BESS)



Figure 9: Viewpoints

6.4 ASSESSMENT OUTCOMES

The following table summarises the assessment of visual impact from each of the designated viewing points.


VP	Visual Experience	Public Sensitivity	Acceptability L, M, H	Management/Mitigation
1	Possible glimpses of BESS however intervening scrub and physical distance may relegate it to a minor component of any scene from VP 1	Low	Not visible and therefore unlikely to cause perceptible visual impact issues. H	None needed.
2	Direct views of BESS unlikely	Low	Not visible and unlikely to cause perceptible visual impact issues. H	None needed.
3	Direct views of BESS structure across fields.	Low	Not visible and unlikely to cause perceptible visual impact issues. H	None needed.
4	Scenery may have long middle ground visibility of BESS as a glimpse and minor part of the current collective view of dam and switching yard.	Medium	Possibly visible but unlikely to cause unacceptable visual impact issues. H	Improve the density of planting along the Robartson Road reserve.
5	Closest to BESS, will be seen in front of the switchyard and may be seen as part of an ensemble of the current collective view of dam and switching yard.	Medium	Solar panels visible in middle ground beyond highway screening vegetation. M-H	Screen planting along the reserve of Robartson Road will reduce visibility.



VP4 looking towards the site



VP5 looking towards the site

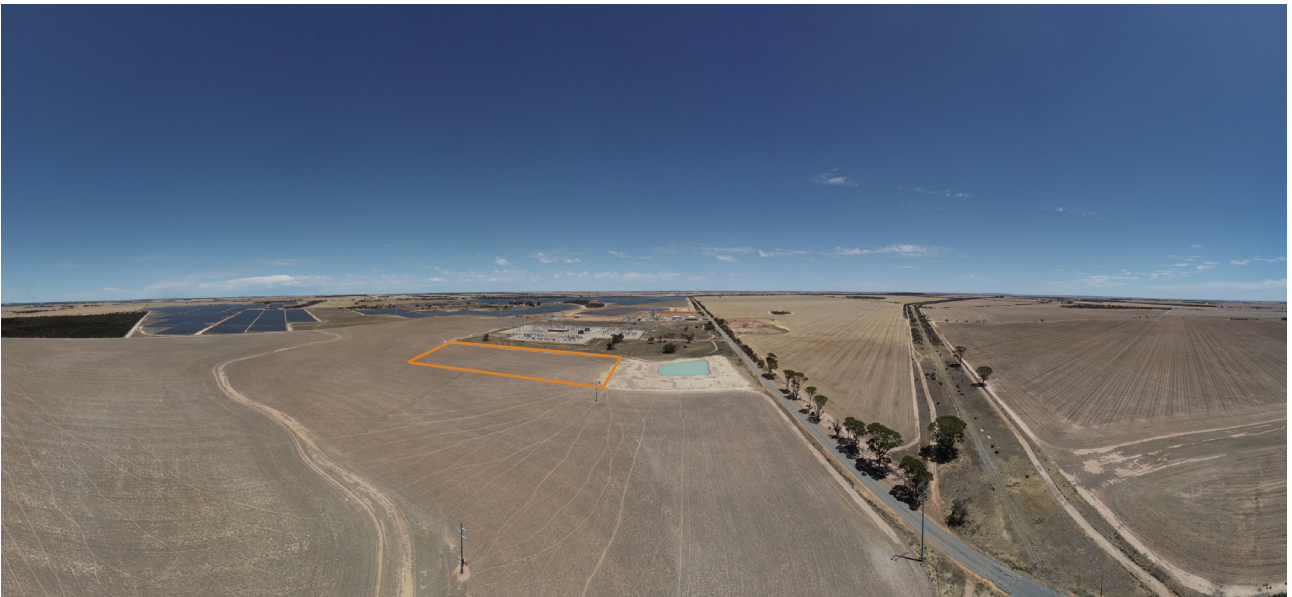

Proposed BESS site (approx, orange) within existing visual context

6.5 CONCLUSION

The Visual Impact Landscape Assessment concludes that the BESS, whilst visible as part of the scenery of the place would not be visible from all but VP 4 & 5. That view is described as part of the overall assembly of switchyard and dam and transmission lines for VP 5 and as a glimpse from VP 4.

In the circumstances therefore the visual impact of the battery is very limited overall and likely to be viewed as an additional industrial element of a recently changed rural scene, and a small part of that scene at that.

Should the VILA be considered to merit management the surroundings of the BESS and/or its design could be reviewed to explore the following mitigations:

- Install the BESS on a low pad
- Select lighter and muted colours such as sage green, sky blue, white or beige
- Limited screen planting to the road reserve especially where VP is closest (VP 5) to the BESS although it is noted views are not strongly influenced.

7.0 Assessment and management

7.1 RISK AND MITIGATION FRAMEWORK

A risk assessment has been undertaken to review the environmental and amenity risks potentially associated with the project. The assessment is based on the criteria in the Department of Water and Environmental Regulation's Guidance Statement: Risk Assessments (2017). The risk rating will be determined in accordance with the risk matrix below.

Likelihood	Consequence				
	Slight	Minor	Moderate	Major	Severe
Almost certain	Medium	High	High	Extreme	Extreme
Likely	Medium	Medium	High	High	Extreme
Possible	Low	Medium	Medium	High	Extreme
Unlikely	Low	Medium	Medium	Medium	High
Rare	Low	Low	Medium	Medium	High

Source: DWER, 2017

The following criteria has been used to determine the likelihood and consequence of the risk occurring.

Likelihood		Consequence	
Almost certain	The risk event is expected to occur in most circumstances.	Severe	On-site impacts: catastrophic (significant impact to the environment) Off-site impacts local scale: high level or above Off-site impacts wider scale: mid-level or above Mid to long term or permanent impact to an area of high conservation value or special significance^ Significant long-term damage/loss of ecosystem function and loss of individuals of species locally
Likely	The risk event will probably occur in most circumstances.	Major	On-site impacts: high level (moderate impact to the environment) Off-site impacts local scale: mid-level Off-site impacts wider scale: low level Short term impact to an area of high conservation value or special significance^ Moderate damage to ecosystem function and major loss of individuals of species locally.
Possible	The risk event could occur at some time.	Moderate	On-site impacts: mid-level (Minor adverse effect to the environment) Off-site impacts local scale: low level Off-site impacts wider scale: minimal Moderate loss of individuals of species locally.
Unlikely	The risk event will probably not occur in most circumstances.	Minor	Off-site impacts local scale: minimal Off-site impacts wider scale: not detectable Minor number of individuals of species may be affected locally.
Rare	The risk event may only occur in exceptional circumstances.	Slight	On-site impact: minimal (No discernible adverse impact).

Source: DWER, 2017

^ Determination of areas of high conservation value or special significance should be informed by the Guidance Statement: Environmental Siting.

*'onsite' means within the Lot boundary.

In considering the response or mitigation and residual risk associated with the project, the EPA mitigation hierarchy for environmental factors has been followed. This proposes the following:

AVOID

Avoid the adverse environmental impact altogether. This may include reducing the footprint or changing the location of the footprint to avoid areas with high environmental values.

MINIMISE

Limit the degree or magnitude of the adverse impact. This may include reducing the footprint or carefully selecting technologies, processes (such as re-use of waste products) and management measures (such as bunding or dust and noise control measures) to reduce the impact.

REHABILITATE

Repair, rehabilitate or restore the impacted site as soon as possible. Adequate rehabilitation information is integral to the mitigation hierarchy to ensure early identification of knowledge gaps and risk as well as development of criteria and research to meet objectives.

OFFSET

Undertake a measure or measures to provide a compensatory environmental benefit or reduction in environmental impact to counterbalance significant adverse environmental impacts from implementation of a proposal. The measure(s) are taken after all reasonable mitigation measures have been applied and a significant environmental risk or impact remains. Offsets are not appropriate for all proposals and will be determined on a proposal-by-proposal basis.

7.2 POTENTIAL IMPACTS, MITIGATION AND RESIDUAL RISK

The outcomes of an Impact Assessment are described below, including a response or mitigation to potential impacts. Based on the outcomes of the assessment, it is considered that there are no significant residual impacts as a result of the proposed development.

Feature	Potential Impact	Response or mitigation	Residual Risk
Landscape and Visual Impact	Potential for impact on visual amenity for nearby sensitive land uses (houses) and the surrounding rural area.	<p>The Visual Analysis of Landscape impact concludes that the BESS, whilst visible as part of the scenery of the place would not be visible from all but VP 4 & 5. That view is described as part of the overall assembly of switchyard and dam and transmission lines for VP 5 and as a glimpse from VP 4.</p> <p>In the circumstances therefore the visual impact of the battery is very limited overall and likely to be viewed as an additional industrial element of a recently changed rural scene, and a small part of that scene at that.</p> <p>The panels themselves are a minor element, visible but aligned to the terrain from most vantages.</p>	Low
Soil management	Potential for erosion and degradation of soil qualities.	<p>Construction of the BESS will result in some soil disturbance through movement of machinery across the land and during construction work. There may be some potential for soil erosion as the soil becomes disturbed, however the soil types on the property have low potential for wind and water erosion and instability which will help manage this issue.</p> <p>Soil disturbance and erosion can be managed during the construction phase using water to suppress the creation of dust (and wind erosion). Following construction, the likelihood of soil disturbance will be low.</p>	Low
Vegetation and habitat	<p>Removal and degradation of native vegetation and habitat for native fauna.</p> <p>Potential impact to threatened species including Threatened and Priority Flora, Threatened and Priority Fauna and Threatened Ecological Communities.</p>	<p>The site is already cleared of native vegetation.</p> <p>Therefore, it is concluded that the proposed development will not have a significant impact to native flora and fauna.</p>	Low

Feature	Potential Impact	Response or mitigation	Residual Risk
Water resources and drainage	Modification and degradation of surface and groundwater features and modification to drainage flow (either increase or decrease in flow) which can have impacts downstream.	<p>There are no concerns about flooding on the property (flood risk and waterlogging risk is low) and natural flow of water will continue in the existing arrangements, utilising the existing drainage lines across the site.</p> <p>Runoff from the site will be retained and prevented from leaving the site. This is particularly important in regard to the adjoining farm dam, and it will be a priority to protect this water source. A detailed technical drainage plan will be prepared to complement a construction management plan.</p>	Low
Separation distances	Small separation distances can affect nearby sensitive land uses (such as residential dwellings).	<p>The closest sensitive receptor is located over 2km to the site.</p> <p>As can be seen below, the potential impacts associated with noise, dust, visual amenity, odour and reflection will be minimal and, as such, impacts to nearby sensitive land uses will be low.</p>	Low
Dust	The potential for the creation of dust from the operation which may reach adjoining properties and sensitive land uses.	<p>There is the potential for some dust during the construction phase of the project, however given the surrounding agricultural/industrial land uses this is likely to have minimal impact. The closest sensitive receptor is located over 2km to the site.</p> <p>Once the site is fully constructed there will be no dust generated.</p> <p>Dust mitigation will be addressed in the Construction Management Plan.</p>	Low
Noise	The potential for the creation of noise from the operation which may reach adjoining properties and sensitive land uses.	<p>Some noise will be emitted during construction, largely from machinery and vehicles.</p> <p>The battery system will generate some noise once operational – largely from the BESS containers and cooling systems. The final technical details of the battery system are to be refined, and these will come with relevant noise data sheets. Once received, a detailed Noise Assessment can be undertaken. It should be noted however that the nearest sensitive receptor is over 2km away from the site, and the adjoining electrical generation infrastructure can also emit noise. On an initial assessment it is not considered noise will be a significant issue.</p>	Medium
Odour	The potential for the creation of odours which may reach adjoining properties.	<p>There will be no odour emitted from the site during either the construction or operational phase.</p> <p>Onsite temporary toilet facilities will be maintained as per the standard required. They will only be located on site for a short time (during the construction phase) and will be removed afterwards.</p>	Low

Feature	Potential Impact	Response or mitigation	Residual Risk
Fire	Impacts from bushfire or equipment fires	<p>Although the subject site is not designated as bushfire prone under SPP3.7 (as shown in the mapping) the proposal has been assessed under Clause 6.6 of SPP3.7 as the proposal is seen as high risk and triggers the need for assessment and reporting in relation to a Bushfire Management Plan (BMP) and an additional Risk Assessment. This has been completed and is attached at Appendix C.</p> <p>Post the construction phase the proposed development will be largely autonomous with people only located on the site during periods of scheduled/unscheduled maintenance and therefore the proposed development will not be habitable and not occupied for substantial extended periods of time.</p>	Low
Traffic and access	Impact on local roads from construction traffic	<p>The construction period is between 12-18 months, and a maximum of only 5-6 heavy vehicle movements per day will be accessing the site at peak construction periods.</p> <p>Once the technical details of the proposal are finalised, a construction manager and contractor appointed, a detailed Traffic Impact Assessment will be prepared for the Shire to review and approve.</p>	Low
Heritage	Impact on Aboriginal or European Heritage sites.	<p>There are no known or registered heritage sites on or nearby to the site. Furthermore, the site has been heavily disturbed by cropping activities over a long period of time, reducing the likelihood of any Aboriginal archaeological being present. Nevertheless, should any archaeological sites be uncovered during the construction phase, work will need to stop and appropriate action undertaken in accordance with relevant legislation.</p>	Low
Waste Management	Waste from the site not being appropriate controlled or disposed of.	<p>The construction contractor will identify and store any recyclable materials in appropriate on-site bins for removal from the site as required. Other waste management measures will be outlined in the Construction Management Plan. There will be minimal waste generation once the site is operational. This will be managed by the site operator as required.</p>	Low

8.0 Conclusion

This application and supporting planning report presents the merits and suitability of the Nomad Energy BESS facility for the location on a portion of Lot 5 Robartson Road, Merredin and located adjacent to the existing Merredin Terminal station.

This report and its appendices comprehensively demonstrate that the proposed development is consistent with the applicable planning framework and the proposed facility can be approved and is consistent with the objectives of the General Farming zone within the Shire.

The proposal warrants approval for the following reasons:

- The subject site is cleared and relatively flat with no remnant vegetation contained on the subject site.
- The proposed development will also not have any adverse impacts on surrounding land or vegetation once the facility is operational.
- The proposed development will only occur on a small portion of agricultural land leaving the majority of the lot to continue to be used for rural purposes.
- As outlined under the visual assessment and due to the location of the neighbouring existing Merredin Terminal, Merredin Energy peaking plant and Merredin Solar Farm, the proposed development will not have a detrimental affect on the visual landscape within the immediate surrounds.

appendix a

**Application Form &
Certificate of Title**



DAP FORM 1

Notice of Development Application to be Determined by a Development Assessment Panel

Planning and Development Act 2005

Planning and Development (Development Assessment Panel) Regulations 2011 – regulations 7, 10 and 21

Application Details

To	<i>Name of local government and/or Western Australian Planning Commission</i> Shire of Merredin	
Planning Scheme(s)	<i>Name of planning scheme(s) that applies to the prescribed land</i> Local Planning Scheme No.6	
Land	<i>Lot number, street name, town/suburb</i> Lot 5 Robartson Road, Merredin	
Certificate of Title (provide copy)	<i>Volume Number</i> 1695	<i>Folio</i> 263
	<i>Location Number</i>	<i>Plan / Diagram Number</i>
Details of development application made to responsible authority	<i>Summary of Proposal</i> Battery Energy Storage System (BESS)	
Development Use	<i>Residential / Commercial / Industrial / Rural / Mixed Use / Other</i> Other	
Estimated cost of development (GST Exc)	\$ 220 million	

Part A – Acknowledgement by Applicant and Landowner

Mandatory Application	<input checked="" type="checkbox"/> I give notice that I understand that this is a mandatory Development Assessment Panel application (<i>regulation 5</i>)
Optional Application	<input type="checkbox"/> I give notice that I have elected to have the development application that accompanies this form determined by a Development Assessment Panel (<i>regulation 6</i>)
Delegated Application	<input type="checkbox"/> I give notice that I understand that this is an application of a class delegated to a Development Assessment Panel for determination (<i>regulation 9</i>)

Applicant Details (to be completed and signed by applicant)

- By completing this notice, I declare that all the information provided in this application is true and correct.
- I understand that the information provided in this notice, and attached forming part of the development application will be made available to the public on the Development Assessment Panel and local government websites.

Name	Rebekah Hampson	
Company	Land Insights	
Address	<i>Street Number/PO Box number, street name, suburb, state, postcode</i> Level 6/191 St Georges Tce, Perth WA 6000	
Contact Details	<i>Email</i> rebekah@landinsights.com.au	<i>Phone</i> 1300 725 522
Signature	<i>Rebekah Hampson</i>	<i>Date</i> 21/12/23



Landowner Details (to be completed and signed if landowner is different from applicant)					
<ul style="list-style-type: none"> By completing this notice, consent is provided to submitting this application. If there are more than two landowners, please provide all relevant information on a separate page. Signatures must be provided by all registered proprietors or by an authorised agent as shown on the Certificate of Title. Alternatively, a letter of consent, which is signed by all registered proprietors or by the authorised agent, can be provided. Companies, apart from sole directors, are required to provide signatories for two directors, a director and the company seal or a director and a company secretary. 					
Company (if applicable)	N/A				
Contact Details	<table border="0"> <tr> <td><i>Email</i></td> <td>rossrobertson@bigpond.com</td> <td><i>Phone</i></td> <td>0428 411 516</td> </tr> </table>	<i>Email</i>	rossrobertson@bigpond.com	<i>Phone</i>	0428 411 516
<i>Email</i>	rossrobertson@bigpond.com	<i>Phone</i>	0428 411 516		
Address	<i>Street Number/PO Box number, street name, suburb, state, postcode</i> PO Box 109, Merredin, Western Australia				
Name/s	Ross Milton Robertson				
Title/s	<table border="0"> <tr> <td><i>Landowner/Sole Director/Director (as shown on certificate)</i></td> <td><i>Additional Landowner/ Director/Secretary (if applicable)</i></td> </tr> </table>	<i>Landowner/Sole Director/Director (as shown on certificate)</i>	<i>Additional Landowner/ Director/Secretary (if applicable)</i>		
<i>Landowner/Sole Director/Director (as shown on certificate)</i>	<i>Additional Landowner/ Director/Secretary (if applicable)</i>				
Signature/s					
Date	13 th December 2023				

Part B – Acknowledgement by Local Government

Responsible Authority	<input type="checkbox"/> Local Government (LG) <input checked="" type="checkbox"/> * Western Australian Planning Commission (WAPC) <input type="checkbox"/> * Dual – Local Government and Western Australian Planning Commission <input type="checkbox"/> Department of Finance – Public Primary School Applications		
* WAPC/DUAL reporting details	<i>If WAPC or DUAL is selected, please provide details of relevant provision (or within covering letter)</i>		
Fees for applications (DAP Regulations - Schedule 1)	\$ Amount that has been paid by the applicant \$ Amount to be paid by local government (<i>delegated applications only - regulation 22</i>)		
Statutory Timeframe (regulation 12)	<input type="checkbox"/> 60 days (advertising not required) <input type="checkbox"/> 90 days (advertising required or other scheme provision)		
LG Reference Number			
Name of planning officer (Report Writer)			
Position/Title			
Contact Details	<table border="0"> <tr> <td><i>Email</i></td> <td><i>Phone</i></td> </tr> </table>	<i>Email</i>	<i>Phone</i>
<i>Email</i>	<i>Phone</i>		
Planning Officer's Signature	<i>Date</i>		

Please refer to the [Guidance Note: Lodging a DAP Application](#) for further information.

WESTERN



AUSTRALIA

TITLE NUMBER

Volume Folio

1695 263

RECORD OF CERTIFICATE OF TITLE
UNDER THE TRANSFER OF LAND ACT 1893

The person described in the first schedule is the registered proprietor of an estate in fee simple in the land described below subject to the reservations, conditions and depth limit contained in the original grant (if a grant issued) and to the limitations, interests, encumbrances and notifications shown in the second schedule.

BGRoberts
REGISTRAR OF TITLES



LAND DESCRIPTION:

LOT 5 ON DIAGRAM 67824

REGISTERED PROPRIETOR:
(FIRST SCHEDULE)

ROSS MILTON ROBERTSON OF POST OFFICE BOX 109, MERREDIN

(A D029376) REGISTERED 24/5/1985

LIMITATIONS, INTERESTS, ENCUMBRANCES AND NOTIFICATIONS:
(SECOND SCHEDULE)

1. C734820 EASEMENT TO THE STATE ENERGY COMMISSION OF WESTERN AUSTRALIA. SEE SKETCH ON VOL 1695 FOL 263. REGISTERED 22/3/1984.
2. P650004 CAVEAT BY NOMAD ENERGY PTY LTD LODGED 4/8/2023.

Warning: A current search of the sketch of the land should be obtained where detail of position, dimensions or area of the lot is required.
Lot as described in the land description may be a lot or location.

-----END OF CERTIFICATE OF TITLE-----

STATEMENTS:

The statements set out below are not intended to be nor should they be relied on as substitutes for inspection of the land and the relevant documents or for local government, legal, surveying or other professional advice.

SKETCH OF LAND: 1695-263 (5/D67824)
PREVIOUS TITLE: 1629-196
PROPERTY STREET ADDRESS: NO STREET ADDRESS INFORMATION AVAILABLE.
LOCAL GOVERNMENT AUTHORITY: SHIRE OF MERREDIN


appendix b

Site Plans & Elevations



NOTES:

1. CONCEPT ONLY, SUBJECT TO CHANGE DURING DETAILED DESIGN.
2. PLANT & EQUIPMENT DIMENSIONS INDICATIVE, PROJECT AREA MAY EXPAND. SETBACKS AND OVERALL FOOTPRINT TO BE ADJUSTED WITHIN PROJECT BOUNDARY FOLLOWING DETAILED FIRE STUDY.
3. CAR PARKING, EARTHWORKS, INTERSECTION UPGRADES, DRAINAGE, EARTHING, PITS, CULVERTS, SPARE PARTS STORAGE AND TEMP CONSTRUCTION COMPOUND NOT SHOWN.
4. FIRE WATER ASSUMED CO-LOCATED WITH EXISTING SOLAR FARM.

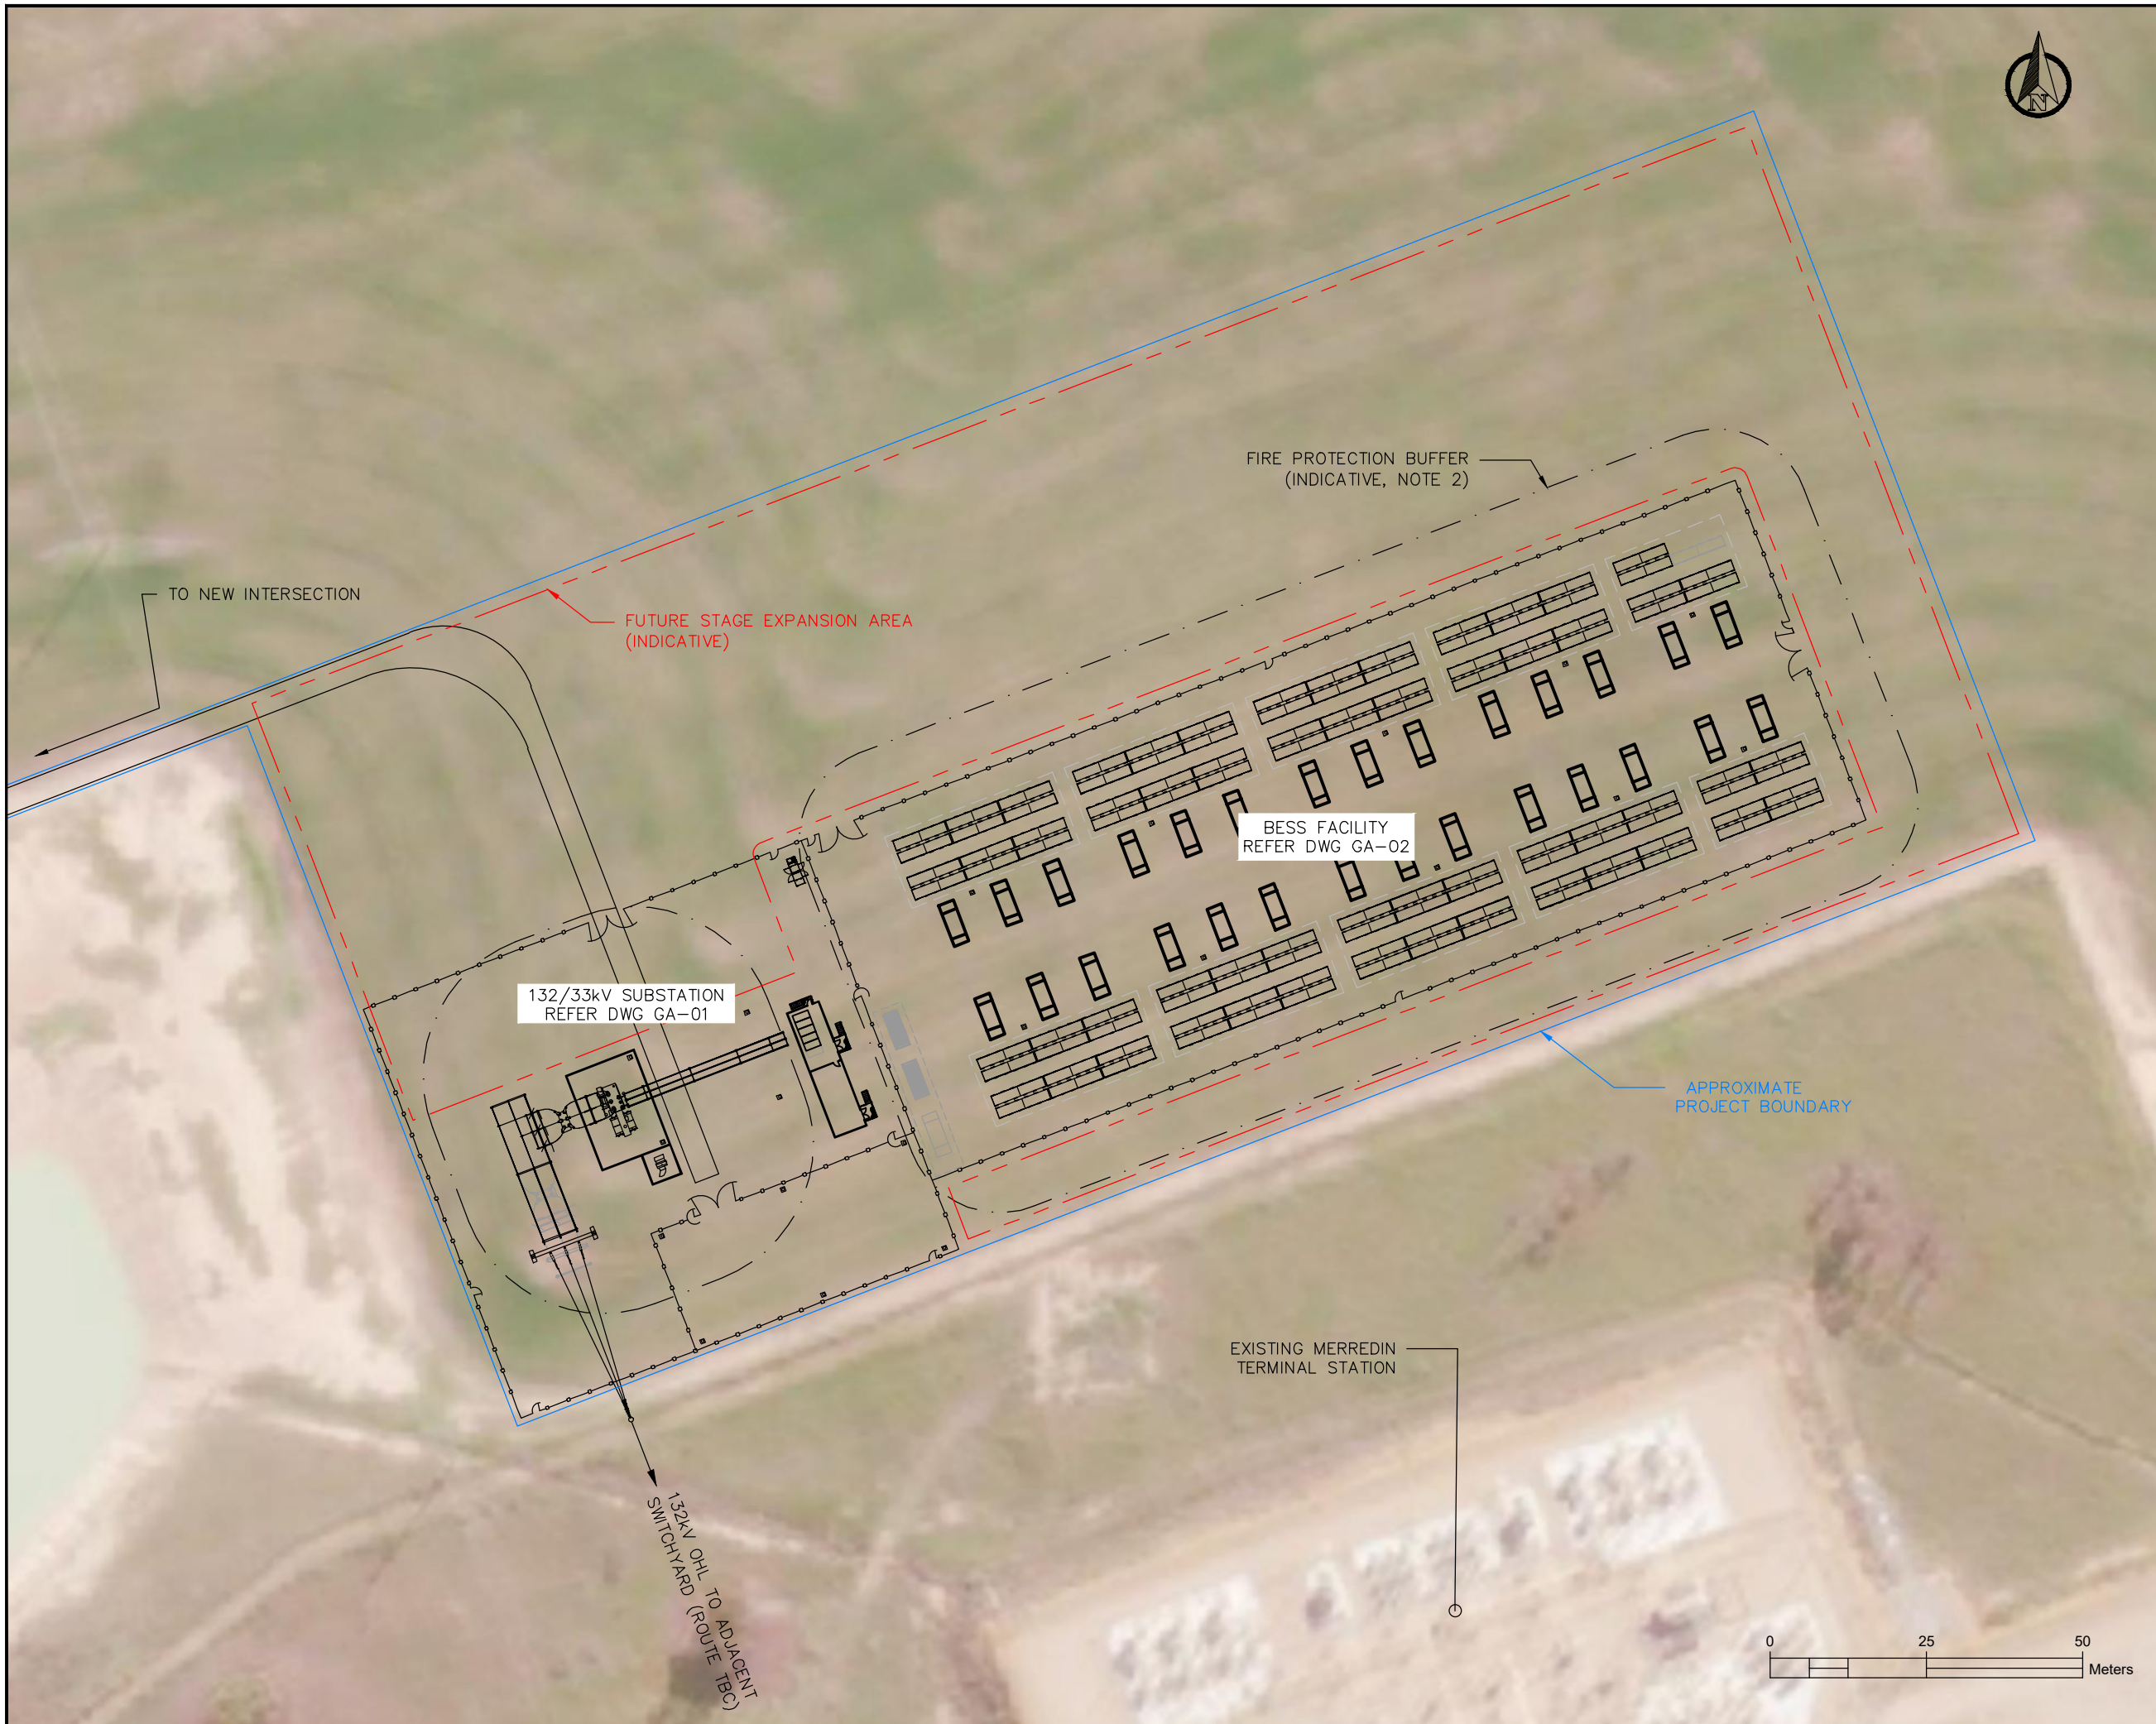

A	FIRST DRAWN (CONCEPT)	ABC	19.10.23
REV:	DESCRIPTION:	BY:	DATE:


STATUS: **NOT FOR CONSTRUCTION**

BRIGHTLY ENERGY	NOMAD ENERGY
-----------------	--------------

PROJECT: MERREDIN BESS

TITLE: OVERALL PROJECT GENERAL ARRANGEMENT PLAN

SCALE AT A3: 1:1000	DRAWN: ABC	CHECKED: -	APPROVED: -
PROJECT NO: NMD01	DRAWING NO: MBB-GA-00	REVISION: A	

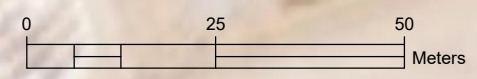



NOTES:

1. CONCEPT ONLY, SUBJECT TO CHANGE DURING DETAILED DESIGN.
2. PLANT & EQUIPMENT DIMENSIONS INDICATIVE, PROJECT AREA MAY EXPAND. 'ASSET PROTECTION ZONE' SETBACKS TO BE ADJUSTED FOLLOWING DETAILED FIRE STUDY.
3. ASSUMES BESS TRANSFORMERS SELF-BUNDED.
4. LIGHT/LIGHTNING POLE PLACEMENT AND QUANTITY SUBJECT TO CHANGE AFTER LIGHTING/LIGHTNING STUDY.
5. CAR PARKING, EARTHWORKS, TRACKS/INTERSECTION UPGRADES, DRAINAGE, EARTHING, PITS, CULVERTS, SPARE PARTS STORAGE AND TEMP CONSTRUCTION COMPOUND NOT SHOWN.

132/33kV SUBSTATION
REFER DWG GA-01

BESS APZ
(INDICATIVE, NOTE 2)

TESLA
MEGAPACKS

SPARE

TRANSFORMERS

INDICATIVE. SPARE PARTS

58.2 (APPROX. UP TO 125)



APPROXIMATE
PROJECT BOUNDARY



160 (APPROX. UP TO 270)

A	FIRST DRAWN (CONCEPT)	ABC	19.10.23
REV:	DESCRIPTION:	BY:	DATE:
STATUS: NOT FOR CONSTRUCTION			


 BRIGHTLY ENERGY	NOMAD ENERGY
---	--------------

PROJECT: MERREDIN BESS			
TITLE: BATTERY ENERGY STORAGE SYSTEM GENERAL ARRANGEMENT PLAN			
SCALE AT A3: 1:500	DRAWN: ABC	CHECKED: -	APPROVED: -
PROJECT NO: NMD01	DRAWING NO: MBB-GA-02	REVISION: A	

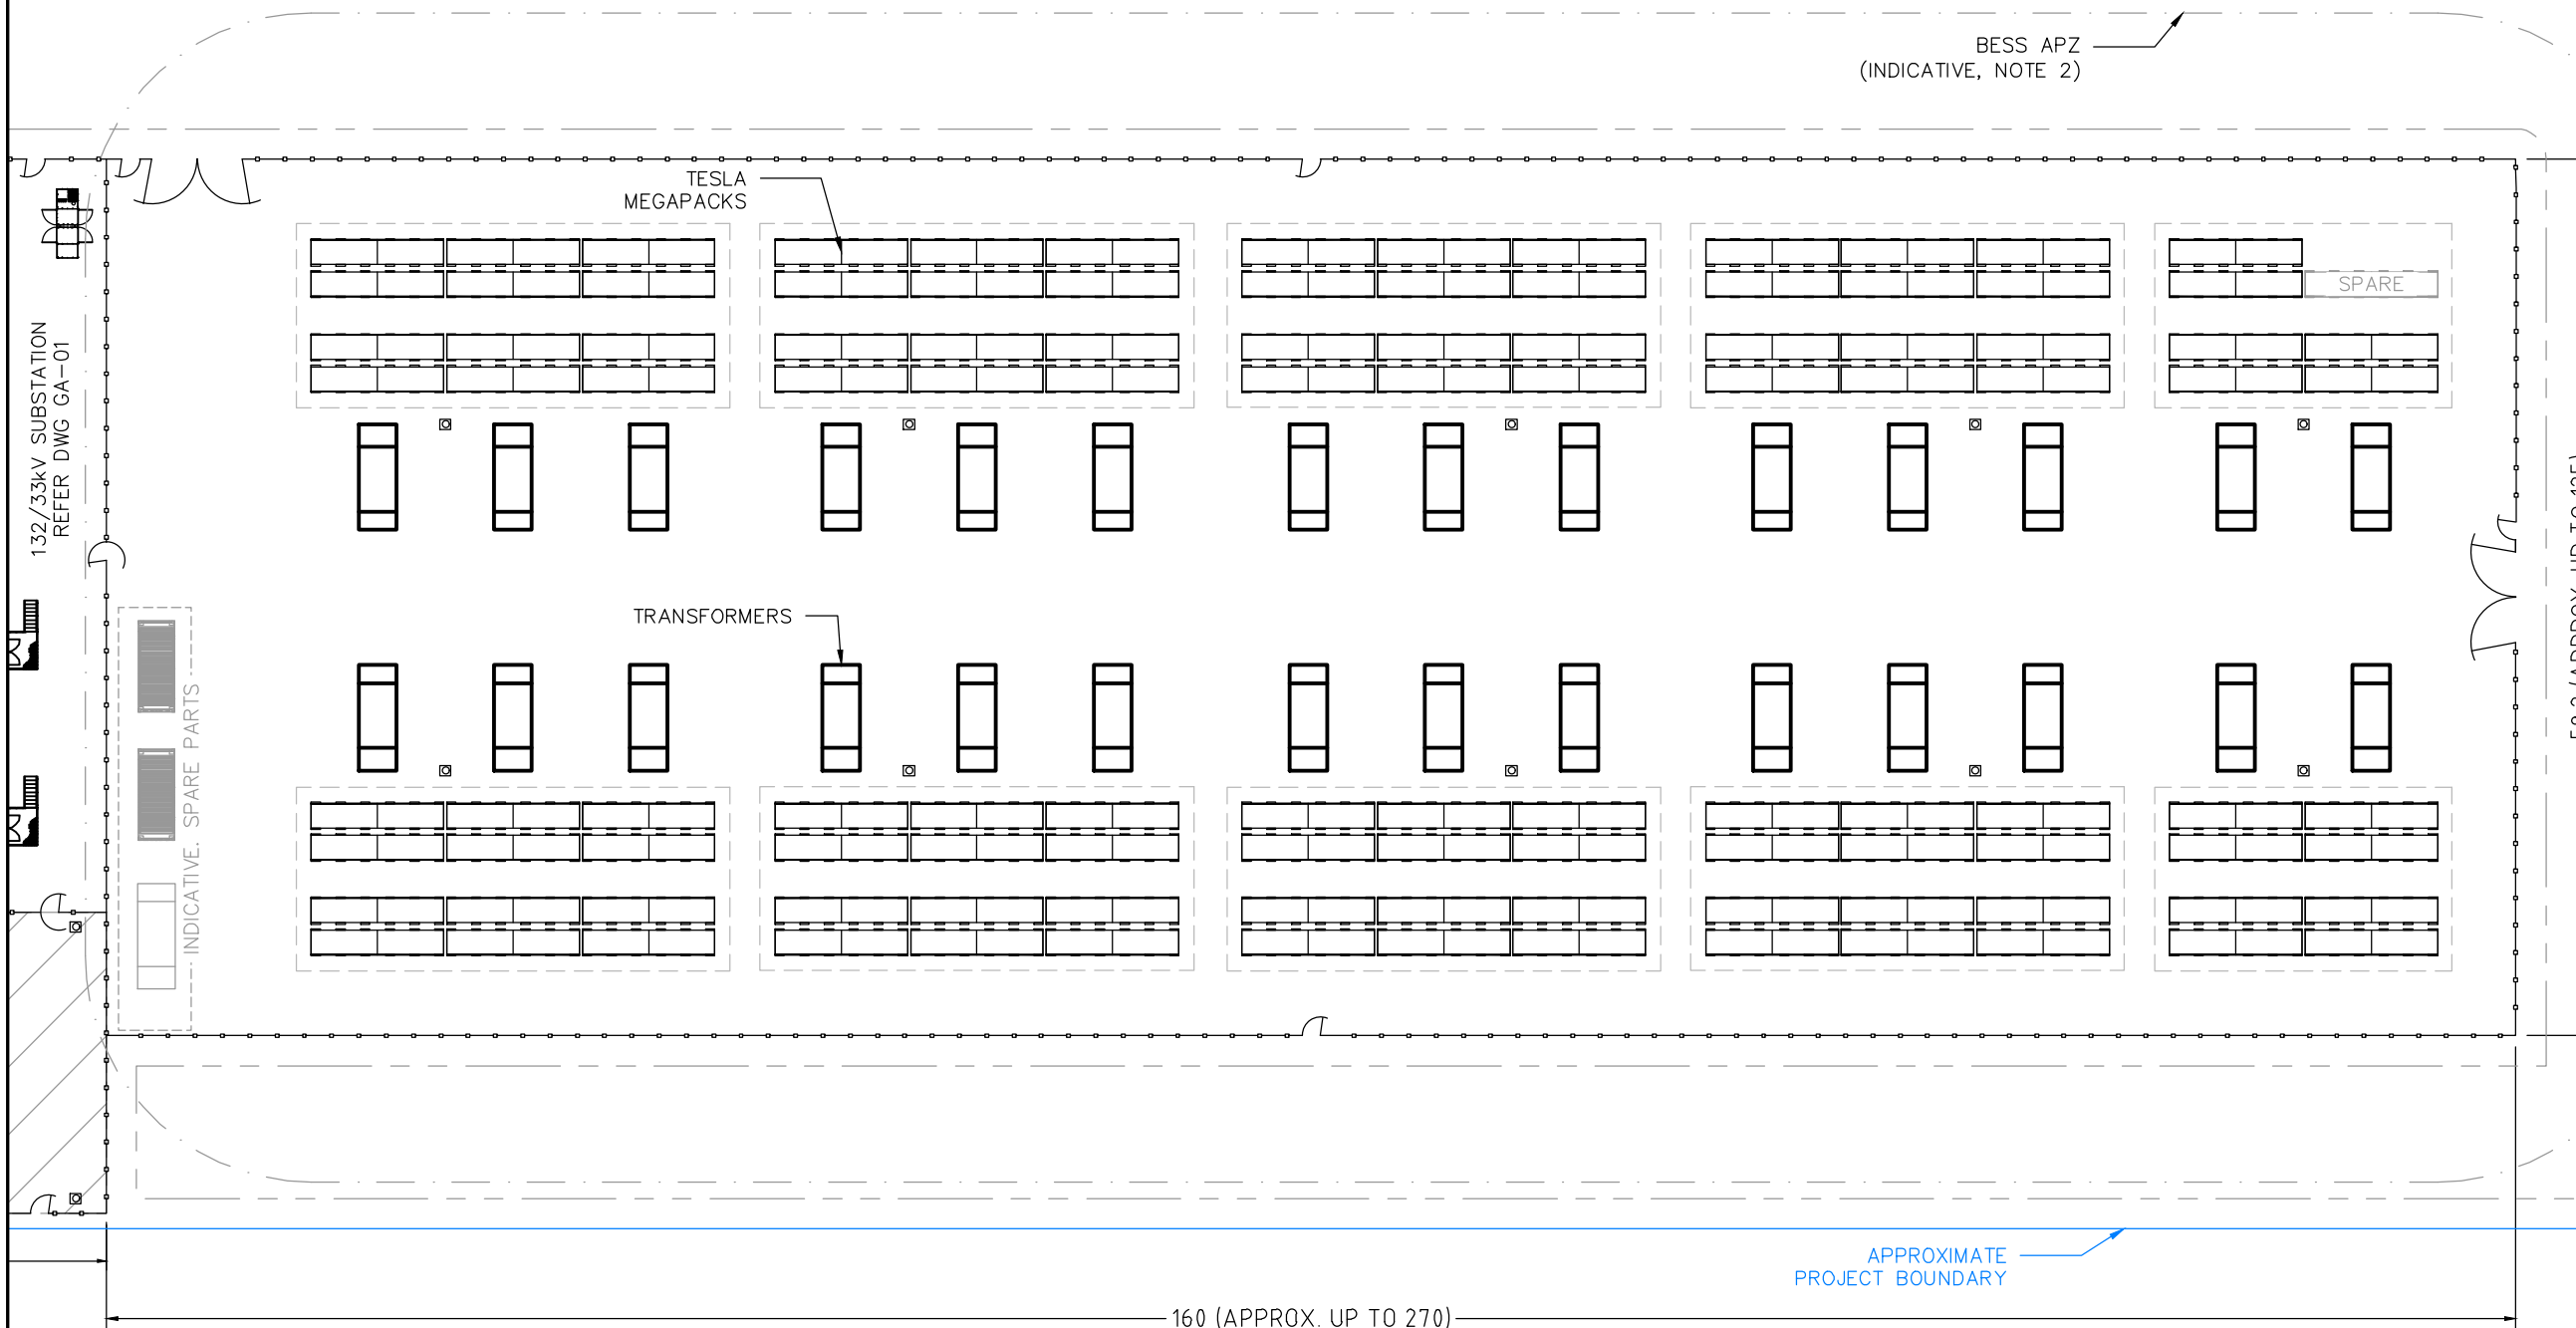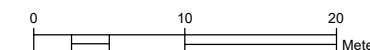

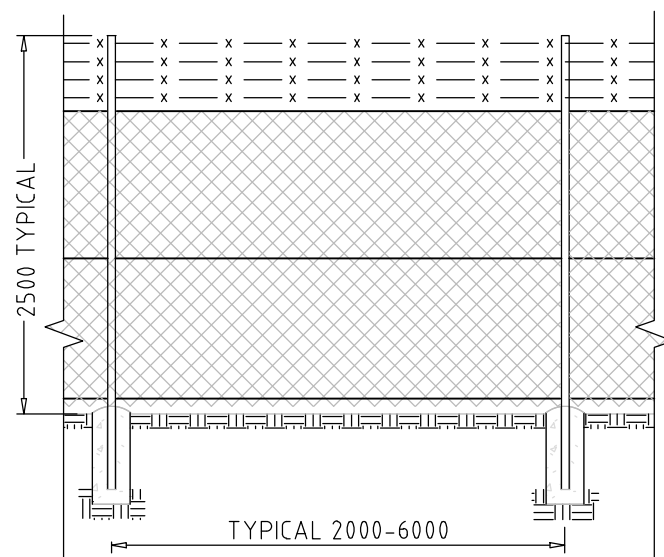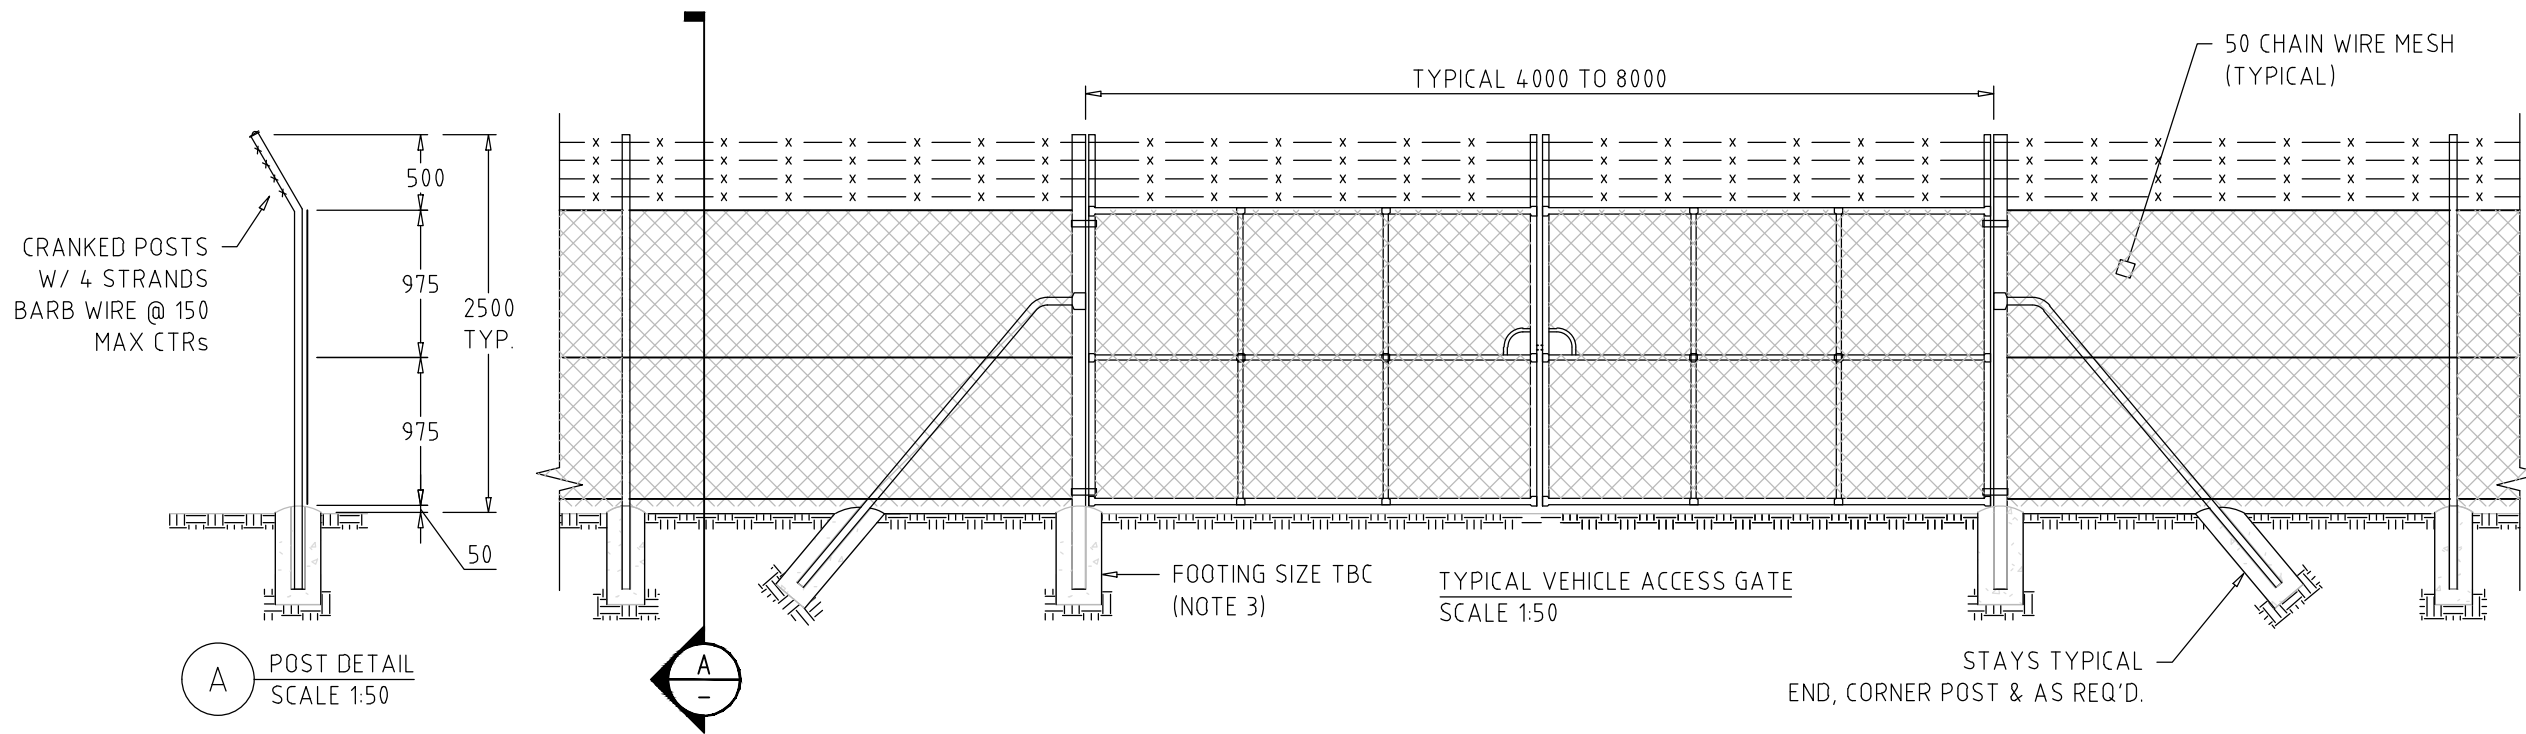

NON-SUPPORTED INTERMEDIATE PANEL
SCALE 1:50

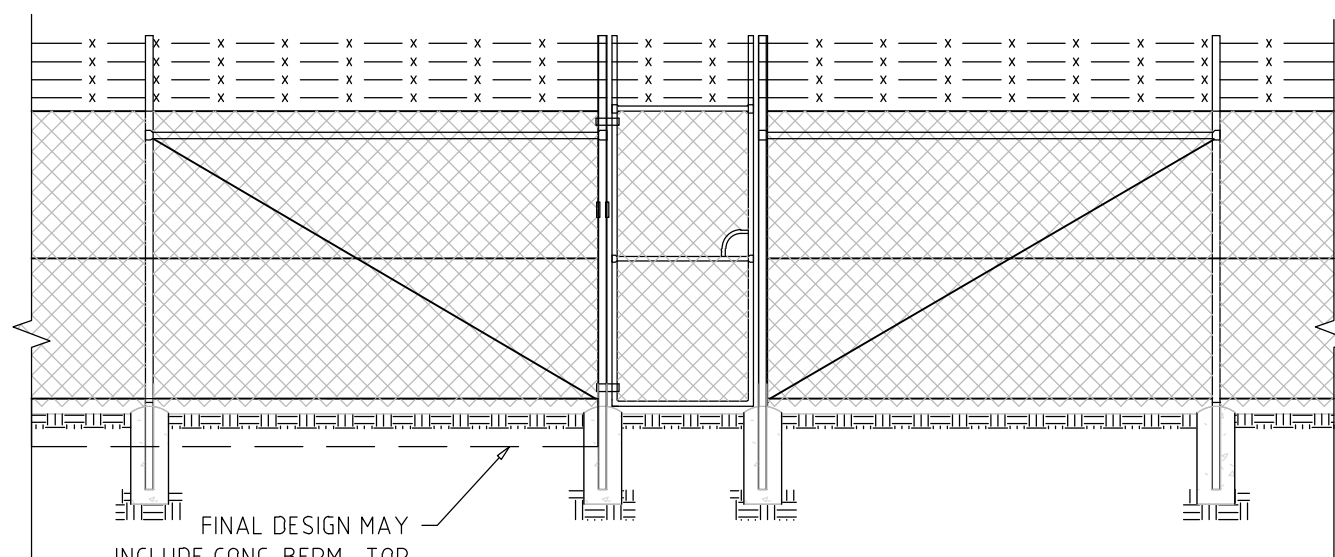


TYPICAL PEDESTRIAN ACCESS GATE
SCALE 1:50

NOTES:

1. CONCEPT ONLY, FOR DEVELOPMENT APPROVAL PURPOSES, NOT FOR CONSTRUCTION.
2. SUBJECT TO AMENDMENT DURING DETAILED DESIGN AND FOLLOWING SELECTION OF EPC CONTRACTOR.
3. FOUNDATION DESIGN TO BE COMPLETED FOLLOWING COMPLETION OF GEOTECHNICAL TESTING.
4. ALL FENCING COMPLIANT WITH AS2067.
5. CONCRETE KERBING MAY BE USED, NOT SHOWN.
6. ALL GATES TO SWING INWARDS.


A	FIRST DRAWN	ABC	11.10.2023
REV:	DESCRIPTION:	BY:	DATE:
STATUS: NOT FOR CONSTRUCTION			

NOMAD ENERGY




BRIGHTLY ENERGY
L2, 384 Hunter St, Newcastle, NSW
www.brightly.energy


PROJECT: MERREDIN BESS			
TITLE: EXTERIOR FENCE AND GATES TYPICAL ELEVATION			
SCALE AT A3: 1:50	DATE: 11.10.2023	DRAWN: ABC	CHECKED: -
PROJECT NO: NMD01	DRAWING NO: MBB-EL-231011	REVISION: A	

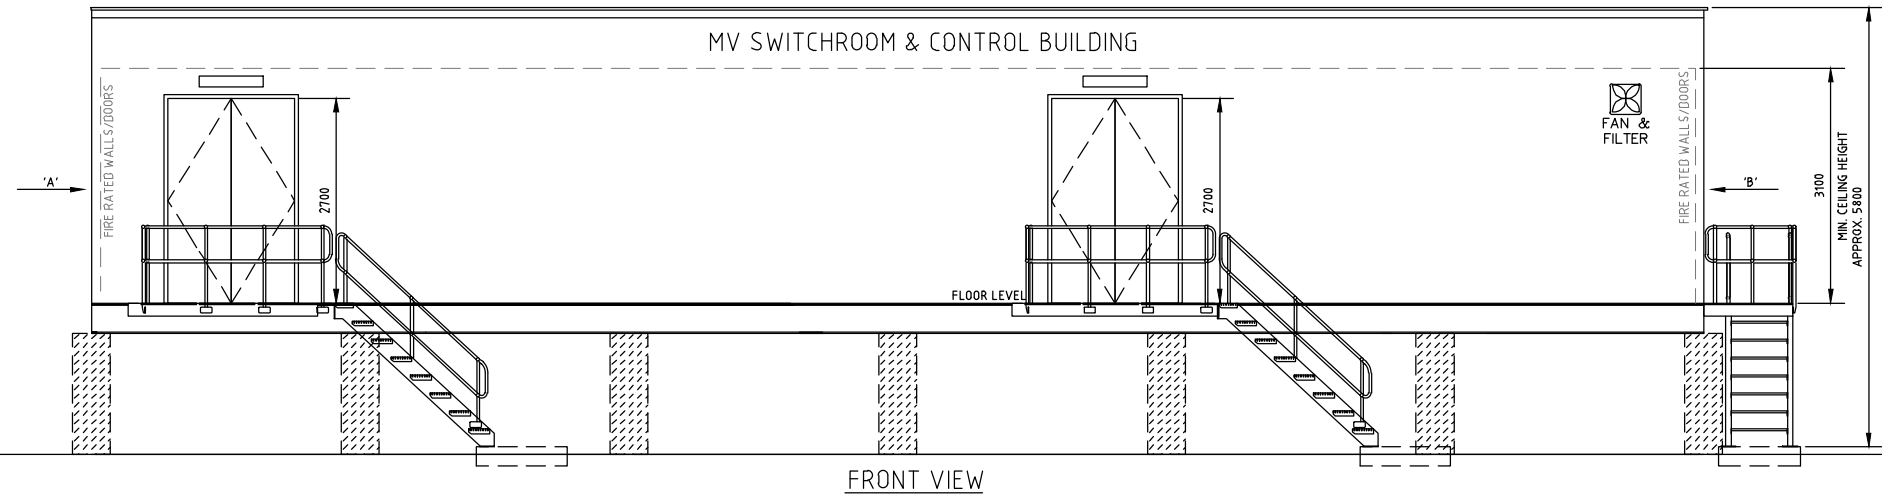


FRONT VIEW

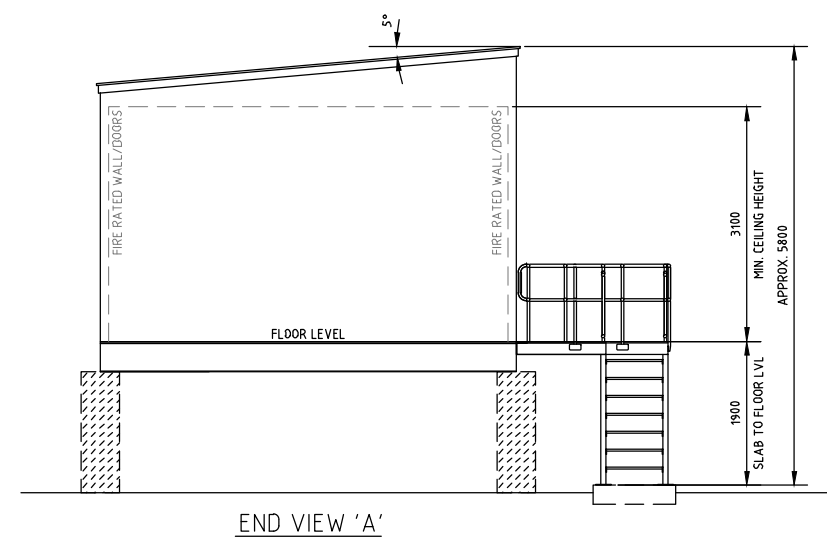

END VIEW 'A'

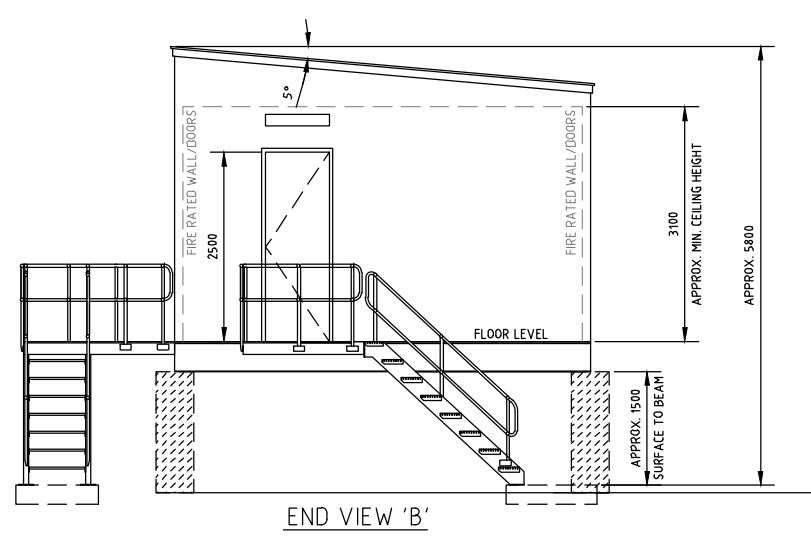

END VIEW 'B'

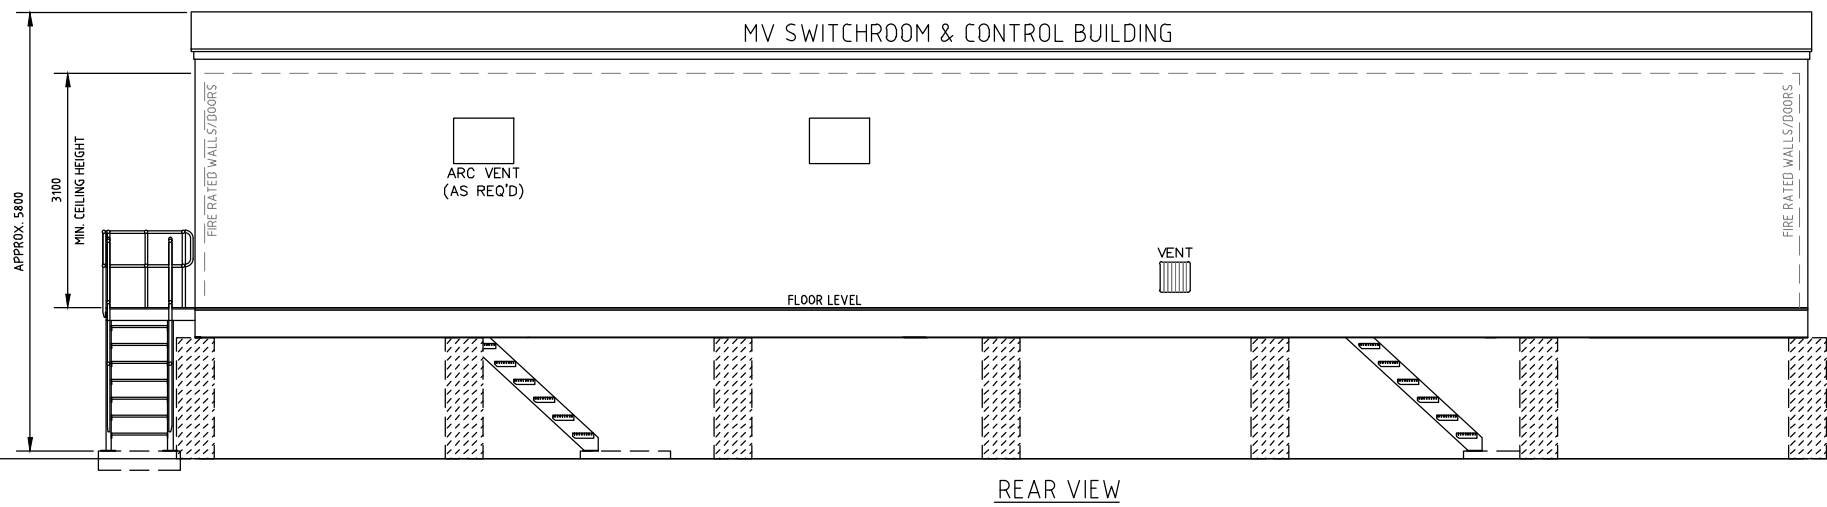

REAR VIEW

- NOTES:
1. CONCEPT ONLY, SUBJECT TO CHANGE DURING DETAILED DESIGN.
 2. HVAC AND FIRE PROTECTION PLANT NOT SHOWN.
 3. MAY BE ON ELEVATED FOUNDATIONS AND/OR DELIVERED IN MULTIPLE SECTIONS.
 4. EXACT DIMENSIONS DEPEND ON FINAL EQUIPMENT SELECTION TO BE COMPLETED DURING DETAILED DESIGN.
 5. TO BE LOCATED WITHIN SWITCHYARD AND SUBSTATION FACILITIES.
 6. FOUNDATIONS INDICATIVE ONLY, TO BE SPECIFIED AFTER SITE INVESTIGATIONS DURING DETAILED DESIGN.
 7. QUANTITY OF DOORS AND ARRANGEMENT SUBJECT TO CHANGE.



A	FIRST DRAWN	ABC	17.10.2023
REV:	DESCRIPTION:	BY:	DATE:
STATUS: NOT FOR CONSTRUCTION			

NOMAD ENERGY



WWW.BRIGHTY.ENERGY

PROJECT: MERREDIN BESS			
TITLE: SWITCHROOM/CONTROL BUILDING CONCEPT ELEVATION			
SCALE AT A3:	DATE:	DRAWN:	CHECKED:
1:100	17.10.2023	ABC	-
PROJECT NO:	DRAWING NO:	REVISION:	
NMD01	MBB-EL-231012	A	

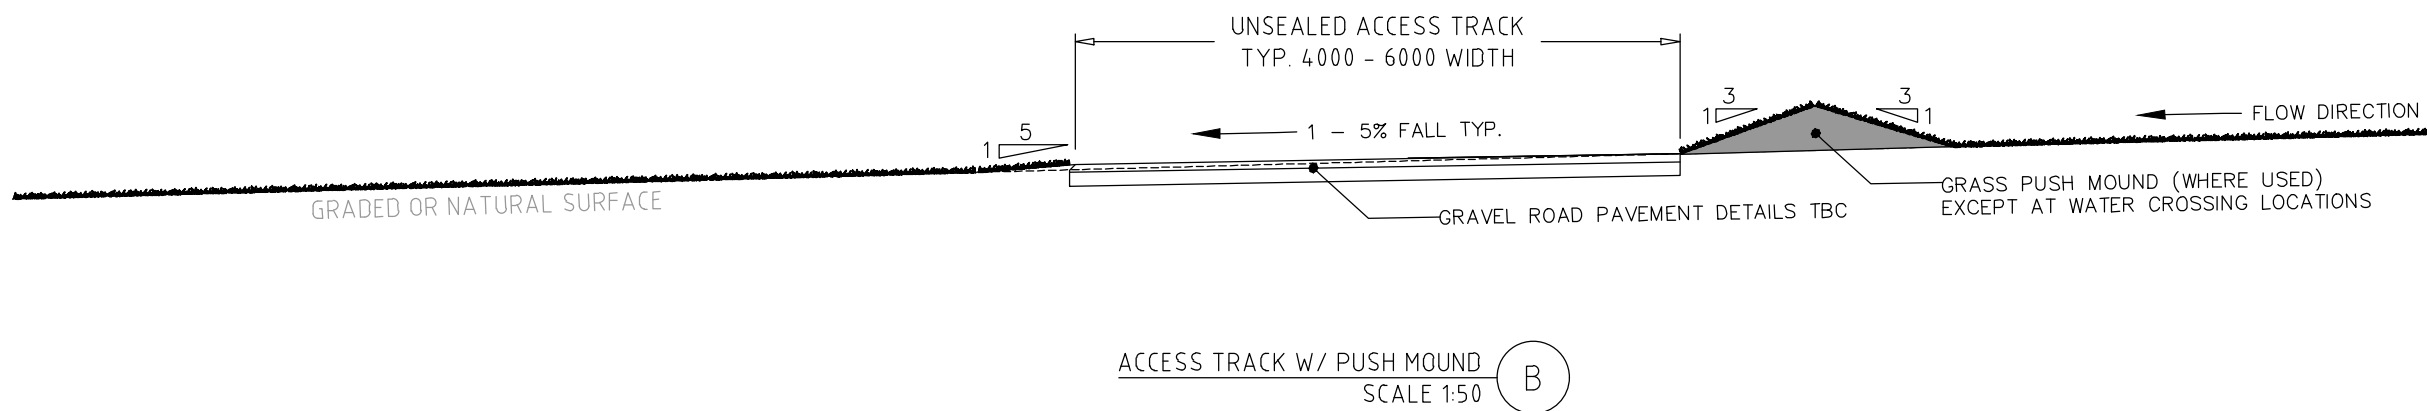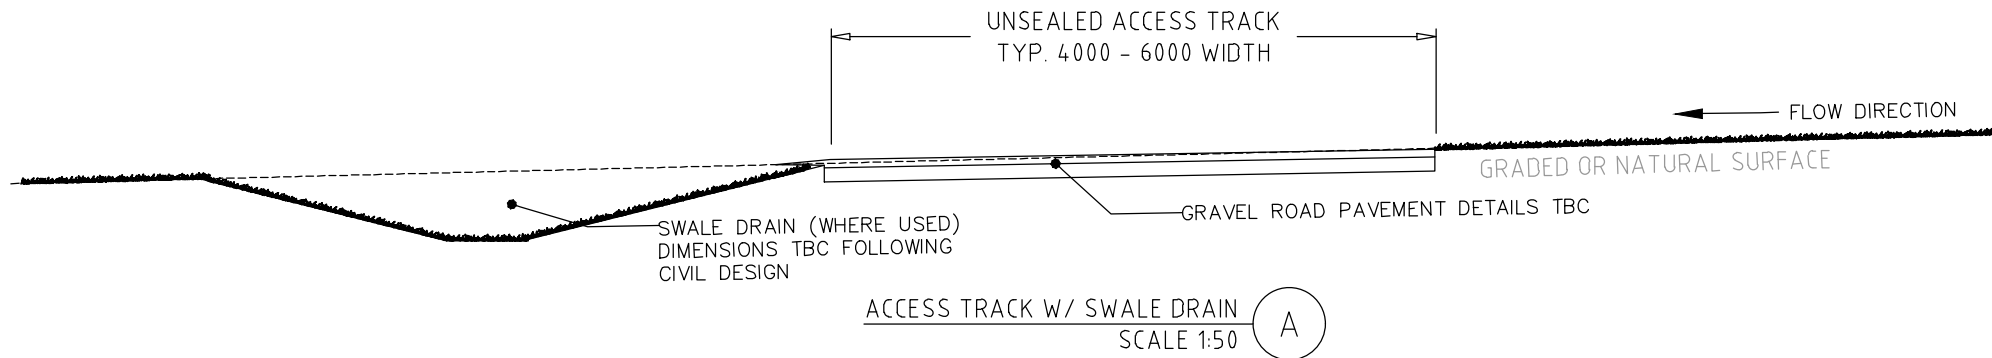

- NOTES:
1. CONCEPT ONLY, SUBJECT TO CHANGE DURING DETAILED DESIGN.
 2. PAVEMENT THICKNESS, COMPACTION AND COMPOSITION TO GEOTECHNICAL ENGINEER SPECIFICATION.
 3. DRAINAGE DETAILS TO VARY SUBJECT TO CIVIL AND ENVIRONMENTAL DESIGN.
 4. SEDIMENT AND EROSION CONTROLS NOT SHOWN.
 5. TURNING RADII, WIDTH LOADING CAPACITY TO COMPLY WITH TRANSPORT AND CRANE REQUIREMENTS FOR SWITCHROOM, TRANSFORMER AND TESLA MEGAPACK DELIVERIES. REFER TO TESLA DOCUMENTATION.
 6. DIRECTION AND EXTENT OF CROSSFALL TO SUIT NATURAL SURFACE.
 7. SWALE DISCHARGE DETAILS NOT SHOWN.


A	FIRST DRAWN (CONCEPT)	ABC	19.10.23
REV:	DESCRIPTION:	BY:	DATE:

STATUS: **NOT FOR CONSTRUCTION**

	NOMAD ENERGY
	PROJECT: MERREDIN BESS

TITLE: TYPICAL ACCESS TRACK CROSS SECTION DETAILS

SCALE AT A3: AS MARKED	DRAWN: ABC	CHECKED: -	APPROVED: -
PROJECT NO: NMD01	DRAWING NO: MBB-EL-231019	REVISION: A	

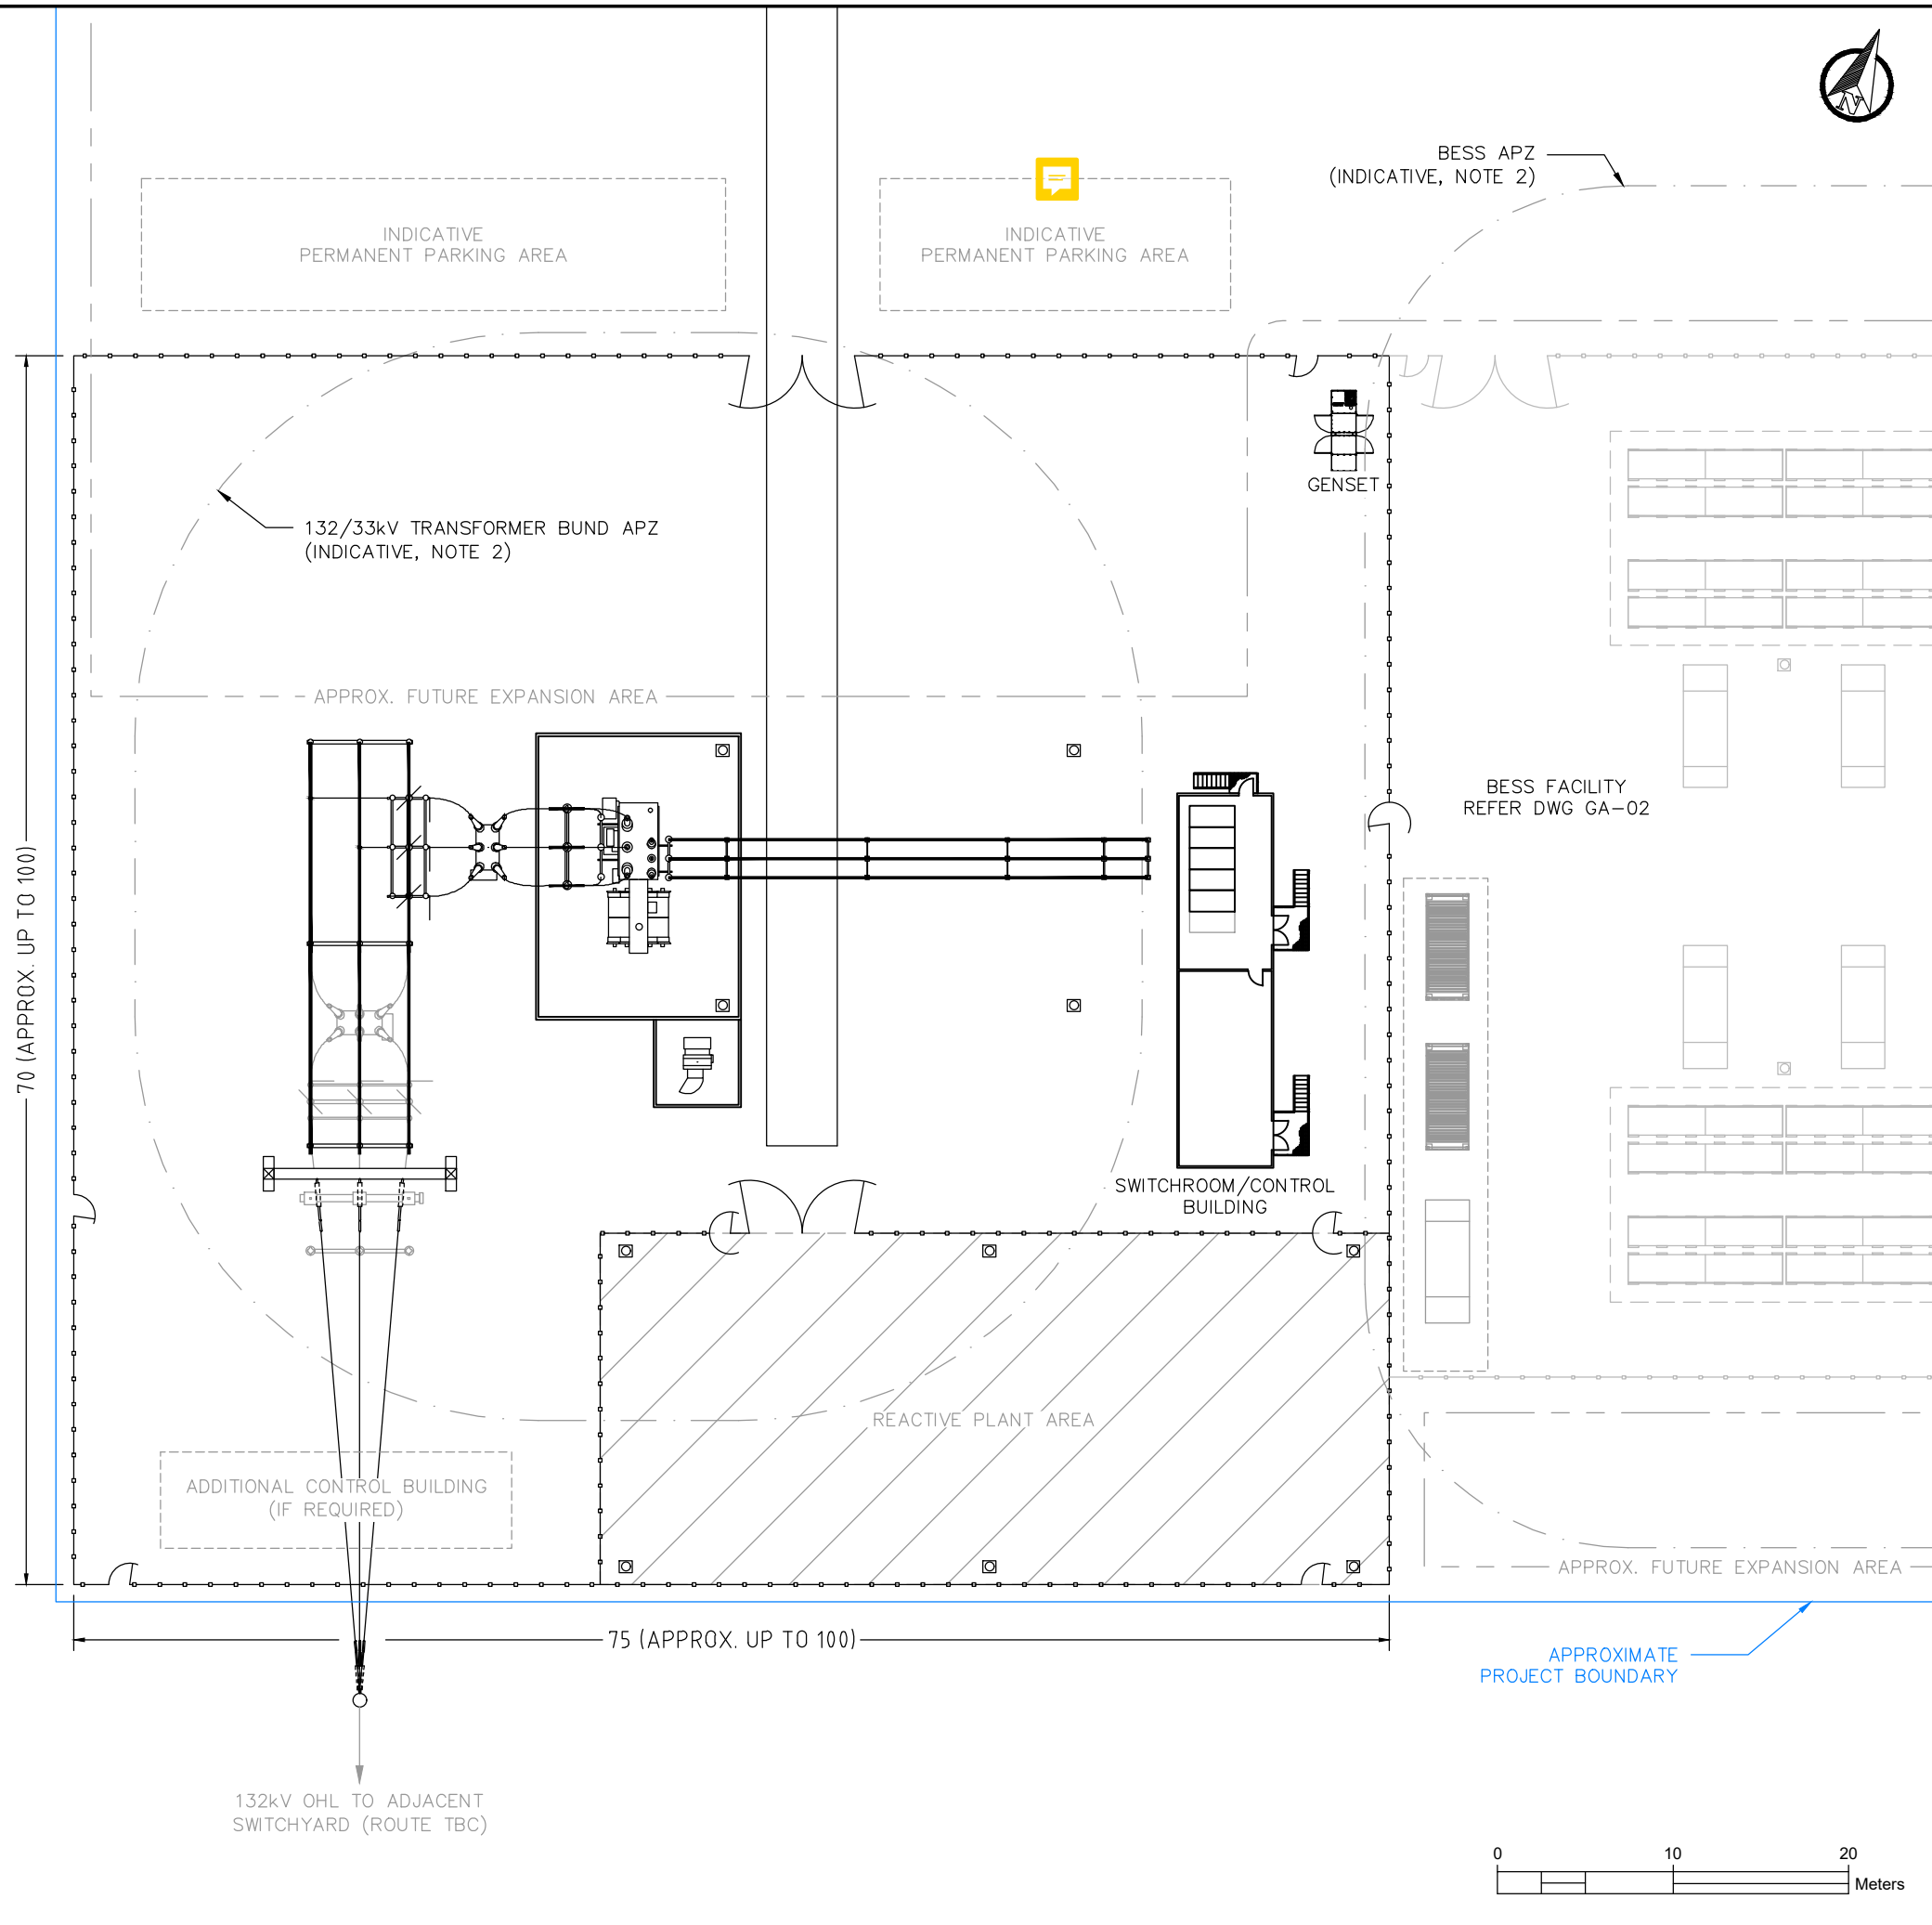

- NOTES:**
1. CONCEPT ONLY, SUBJECT TO CHANGE DURING DETAILED DESIGN.
 2. PLANT & EQUIPMENT DIMENSIONS INDICATIVE, PROJECT AREA MAY EXPAND. SETBACKS TO BE ADJUSTED FOLLOWING DETAILED FIRE STUDY.
 3. TRANSFORMER BUND AND OIL/WATER SEPARATION REQUIREMENTS SUBJECT TO CHANGE AFTER AS1940/AS2067 STUDY. BELOW GROUND OR ABOVE GROUND OIL/WATER SEPARATION UNIT MAY BE USED.
 4. BUS HEIGHT DESIGN TO ALLOW SECTION SAFETY CLEARANCE FOR INSTALLATION OF FUTURE EQUIPMENT SHOWN IN GREY.
 5. LIGHT/LIGHTNING POLE PLACEMENT AND QUANTITY SUBJECT TO CHANGE AFTER LIGHTING/LIGHTNING STUDY.
 6. AERIAL 33kV BUS FROM TX TO SWITCHROOM MAY BE REPLACED WITH CABLES.
 7. SEPARATE WESTERN POWER PROTECTION/COMMS BUILDING OR O&M BUILDING IF REQUIRED. OTHERWISE COMBINED WITH MV SWITCHROOM/CONTROL BUILDING.
 8. CAR PARKING, EARTHWORKS, INTERSECTION UPGRADES, DRAINAGE, EARTHING, PITS, CULVERTS, SPARE PARTS STORAGE AND TEMP CONSTRUCTION COMPOUND NOT SHOWN.

A	FIRST DRAWN (CONCEPT)	ABC	19.10.23
REV:	DESCRIPTION:	BY:	DATE:
STATUS:		NOT FOR CONSTRUCTION	

BRIGHTY ENERGY	NOMAD ENERGY
----------------	--------------

PROJECT:	MERREDIN BESS		
TITLE:	132/33kV SUBSTATION GENERAL ARRANGEMENT PLAN		
SCALE AT A3:	DRAWN:	CHECKED:	APPROVED:
1:400	ABC	-	-
PROJECT NO:	DRAWING NO:	REVISION:	
NMD01	MBB-GA-01	A	



appendix c

Bushfire Management Plan

Bushfire Management Plan Coversheet

This Coversheet and accompanying Bushfire Management Plan has been prepared and issued by a person accredited by Fire Protection Association Australia under the Bushfire Planning and Design (BPAD) Accreditation Scheme.

Bushfire Management Plan and Site Details

Site Address / Plan Reference: Lot 5 Robartson Road			
Suburb: Merredin	State: WA	P/code: 6415	
Local government area: Shire of Merredin			
Description of the planning proposal: Development Application			
BMP Plan / Reference Number: 169042	Version: v1.0	Date of Issue: 15/12/2023	
Client / Business Name: Land Insights			

Reason for referral to DFES	Yes	No
Has the BAL been calculated by a method other than method 1 as outlined in AS3959 (tick no if AS3959 method 1 has been used to calculate the BAL)?	<input type="checkbox"/>	<input checked="" type="checkbox"/>
Have any of the bushfire protection criteria elements been addressed through the use of a performance principle (tick no if only acceptable solutions have been used to address all of the BPC elements)?	<input type="checkbox"/>	<input checked="" type="checkbox"/>
Is the proposal any of the following special development types (see SPP 3.7 for definitions)?		
Unavoidable development (in BAL-40 or BAL-FZ)	<input type="checkbox"/>	<input checked="" type="checkbox"/>
Strategic planning proposal (including rezoning applications)	<input type="checkbox"/>	<input checked="" type="checkbox"/>
Minor development (in BAL-40 or BAL-FZ)	<input type="checkbox"/>	<input checked="" type="checkbox"/>
High risk land-use	<input checked="" type="checkbox"/>	<input type="checkbox"/>
Vulnerable land-use	<input type="checkbox"/>	<input checked="" type="checkbox"/>

If the development is a special development type as listed above, explain why the proposal is considered to be one of the above listed classifications (E.g. considered vulnerable land-use as the development is for accommodation of the elderly, etc.)?

The land is considered High-Risk as it will use and store combustible materials and/or flammable hazardous materials onsite that may be exposed and vulnerable to ignition from the direct attack mechanisms of bushfire.

Note: The decision maker (e.g. local government or the WAPC) should only refer the proposal to DFES for comment if one (or more) of the above answers are ticked "Yes".

BPAD Accredited Practitioner Details and Declaration

Name Kathy Nastov	Accreditation Level Level 3	Accreditation No. BPAD 27794	Accreditation Expiry 01/08/2024
Company Bushfire Prone Planning		Contact No. 6477 1144	

I declare that the information provided within this bushfire management plan is to the best of my knowledge true and correct

Signature of Practitioner

Date 15/12/2023



Merredin Battery Project

Bushfire Management Plan (BMP)



- ◇ *Assessment of potential bushfire impact*
- ◇ *Environmental conservation*
- ◇ *Assessment of the development's ability to acceptably mitigate bushfire risk through application of required and/or additional bushfire protection measures*
- ◇ *Creation of responsibilities to implement and maintain protection measures*

-31.53789, 118.22825, 288.2m, 283°
2023-10-30 10:29:49

Produced to meet the relevant requirements of STATE PLANNING POLICY 3.7 Planning in Bushfire Prone Areas & Guidelines

Lot 5 Robartson Road, Merredin

Shire of Merredin

Development Application - High Risk Land
Use

14 December 2023

Job Reference No: 169042

BPP GROUP PTY LTD T/A BUSHFIRE PRONE PLANNING

ACN: 39 166 551 784 | ABN: 39 166 551 784

**SUITE 11, 36 JOHNSON STREET
GUILDFORD WA 6055****PO BOX 388
GUILDFORD WA 6935****08 6477 1144 | admin@bushfireprone.com.au****DOCUMENT CONTROL**

PREPARATION					
Author:	Elissa Edward		<i>E Edward</i>		
Reviewed:	Kathy Nastov (BPAD Level 3 No. 27794)		<i>K. Nastov</i>		
VERSION HISTORY					
Version	Status/Details			Date	
1.0	Original			14 December 2023	
-	-				
BMP (Master) Template v9.16					
DISTRIBUTION					
Destination		Version	No. Copies	Hard Copy	Electronic Copy
Person	Email				
Rebekah Hampson	rebekah@landinsights.com.au	1.0		<input type="checkbox"/>	<input checked="" type="checkbox"/>
		-		<input type="checkbox"/>	<input type="checkbox"/>
<p>Limitations: The protection measures that will be implemented based on information presented in this Bushfire Management Plan are minimum requirements and they do not guarantee that buildings or infrastructure will not be damaged in a bushfire, persons injured, or fatalities occur either on the subject site or off the site while evacuating.</p> <p>This is substantially due to the unpredictable nature and behaviour of fire and fire weather conditions. Additionally, the correct implementation of the required protection measures (including bushfire resistant construction) and any other required or recommended measures, will depend upon, among other things, the ongoing actions of the landowners and/or operators over which Bushfire Prone Planning has no control.</p> <p>All surveys, forecasts, projections and recommendations made in this report associated with the proposed development are made in good faith based on information available to Bushfire Prone Planning at the time. All maps included herein are indicative in nature and are not to be used for accurate calculations.</p> <p>Notwithstanding anything contained therein, Bushfire Prone Planning will not, except as the law may require, be liable for any loss or other consequences whether or not due to the negligence of their consultants, their servants or agents, arising out of the services provided by their consultants.</p> <p>Copyright © 2023 BPP Group Pty Ltd: All intellectual property rights, including copyright, in format and proprietary content contained in documents created by Bushfire Prone Planning, remain the property of BPP Group Pty Ltd. Any use made of such format or content without the prior written approval of Bushfire Prone Planning, will constitute an infringement on the rights of the Company which reserves all legal rights and remedies in respect of any such infringement.</p>					

TABLE OF CONTENTS

SUMMARY STATEMENTS.....	3
1 PROPOSAL DETAILS AND THE BUSHFIRE MANAGEMENT PLAN.....	6
1.1 THE PROPOSED DEVELOPMENT/USE DETAILS, PLANS AND MAPS	6
1.2 THE BUSHFIRE MANAGEMENT PLAN (BMP).....	12
1.2.1 COMMISSIONING AND PURPOSE.....	12
1.2.1 OTHER DOCUMENTS WITH IMPLICATIONS FOR DEVELOPMENT OF THIS BMP.....	12
2 BUSHFIRE PRONE VEGETATION – ENVIRONMENTAL & ASSESSMENT CONSIDERATIONS	13
2.1 ENVIRONMENTAL CONSIDERATIONS – ‘DESKTOP’ ASSESSMENT	13
2.1.1 DECLARED ENVIRONMENTALLY SENSITIVE AREAS (ESA)	14
2.1.2 OTHER PROTECTED VEGETATION ON PUBLIC LAND	15
2.1.3 LOCALLY SIGNIFICANT CONSERVATION AREAS – LOCAL NATURAL AREAS (LNA)	15
2.2 BUSHFIRE ASSESSMENT CONSIDERATIONS.....	16
2.2.1 PLANNED ONSITE VEGETATION LANDSCAPING	16
2.2.2 PLANNED / POTENTIAL OFFSITE REHABILITATION OR RE-VEGETATION	16
2.2.3 IDENTIFIED REQUIREMENT TO MANAGE, MODIFY OR REMOVE ONSITE OR OFFSITE VEGETATION	16
2.2.4 VARIATIONS TO ASSESSED AREAS OF CLASSIFIED VEGETATION TO BE APPLIED	17
3 BUSHFIRE ATTACK LEVEL (BAL) ASSESSMENT	18
3.1 BAL ASSESSMENT SUMMARY (CONTOUR MAP FORMAT)	19
3.1.1 BAL DETERMINATION METHODOLOGY AND LOCATION OF DATA AND RESULTS.....	19
3.1.2 BAL RATINGS DERIVED FROM THE CONTOUR MAP.....	20
3.1.3 SITE ASSESSMENT DATA APPLIED TO CONSTRUCTION OF THE BAL CONTOUR MAP(S).....	21
3.1.4 CLASSIFIED VEGETATION AND TOPOGRAPHY MAP(S)	24
3.1.5 BAL CONTOUR MAP(S).....	26
4 IDENTIFICATION OF BUSHFIRE HAZARD ISSUES	27
5 ASSESSMENT AGAINST THE BUSHFIRE PROTECTION CRITERIA (GUIDELINES V1.4).....	28
5.1 BUSHFIRE PROTECTION CRITERIA ELEMENTS APPLICABLE TO THE PROPOSED DEVELOPMENT/USE	28
5.2 LOCAL GOVERNMENT VARIATIONS TO APPLY	28
5.3 ASSESSMENT STATEMENTS FOR ELEMENT 1: LOCATION.....	29
5.4 ASSESSMENT STATEMENTS FOR ELEMENT 2: SITING AND DESIGN.....	30
5.5 ASSESSMENT STATEMENTS FOR ELEMENT 3: VEHICULAR ACCESS.....	33
5.6 ASSESSMENT STATEMENTS FOR ELEMENT 4: WATER	37
5.7 ADDITIONAL BUSHFIRE PROTECTION MEASURES TO BE IMPLEMENTED	39
6 BUSHFIRE PROTECTION MEASURES - RESPONSIBILITY FOR IMPLEMENTATION CHECKLIST.....	49

6.1	DEVELOPER / LANDOWNER RESPONSIBILITIES – PRIOR TO BUILDING AND OPERATION.....	49
6.2	LANDOWNER / OCCUPIER RESPONSIBILITIES – ONGOING MANAGEMENT	50
6.3	LOCAL GOVERNMENT RESPONSIBILITIES – ONGOING MANAGEMENT	52
APPENDIX A: DETAILED BAL ASSESSMENT DATA AND SUPPORTING INFORMATION		53
A1:	BAL ASSESSMENT INPUTS COMMON TO THE METHOD 1 AND METHOD 2 PROCEDURES	53
A1.1:	FIRE DANGER INDICES (FDI/FDI/GFDI)	53
A1.2:	VEGETATION ASSESSMENT AND CLASSIFICATION.....	53
A1.3:	EFFECTIVE SLOPE.....	58
A1.4:	SEPARATION DISTANCE.....	59
A2:	BAL CALCULATOR – COPY OF INPUT/OUTPUT VALUES	60
APPENDIX B: ADVICE - ONSITE VEGETATION MANAGEMENT - THE APZ		62
B1:	ASSET PROTECTION ZONE (APZ) DIMENSIONS	62
B1.1:	THE APZ DIMENSIONS REQUIRED TO BE IMPLEMENTED BY THE LANDOWNER	64
B2:	THE STANDARDS FOR THE APZ AS ESTABLISHED BY THE GUIDELINES (DPLH, V1.4).....	65
B3:	THE STANDARDS FOR THE APZ AS ESTABLISHED BY THE LOCAL GOVERNMENT	66
B4:	VEGETATION AND AREAS EXCLUDED FROM CLASSIFICATION - ENSURE CONTINUED EXCLUSION.....	67
APPENDIX C: TECHNICAL REQUIREMENTS FOR VEHICULAR ACCESS.....		68
APPENDIX D: TECHNICAL REQUIREMENTS FOR FIREFIGHTING WATER SUPPLY.....		69
D1:	NON-RETICULATED AREAS – STATIC SUPPLY.....	69

LIST OF FIGURES

Figure 1.1:	Proposed development plan.	7
Figure 1.2:	Proposed development map.	8
Figure 1.3:	Location map (spatial context).....	9
Figure 1.4:	Extract from Map of Bushfire Prone Areas (Office of Bushfire Risk Management, DFES)	11
Figure 3.1:	Classified vegetation and topography map.	24
Figure 3.1.1:	Post Development Classified vegetation and topography map.	25
Figure 3.2:	BAL Contour Map.....	26

SUMMARY STATEMENTS

THIS DOCUMENT – STATEMENT OF PURPOSE

The Bushfire Management Plan (BMP)

The BMP sets out the required package of bushfire protection measures to lessen the risks associated with a bushfire event. It establishes the responsibilities to implement and maintain these measures.

The BMP also identifies the potential for any negative impact on any environmental, biodiversity and conservation values that may result from the application of bushfire protection measures or that may limit their implementation.

Risks Associated with Bushfire Events

The relevant risks are the potential for loss of life, injury, or destroyed or damaged assets which results in personal loss and economic loss. For a given site, the level of that risk to persons and assets (the exposed elements) is a function of the potential threat levels generated by the bushfire hazard, and the level of exposure and vulnerability of the at risk elements to the threats.

Bushfire Protection Measures

The required package of protection measures is established by *State Planning Policy 3.7 Planning in Bushfire Prone Areas (SPP 3.7)*, its associated *Guidelines* and any other relevant guidelines or position statements published by the Department of Planning, Lands and Heritage. These measures are limited to those considered by the WA planning authorities as necessary to be addressed for the purpose of land use planning. They do not encompass all available bushfire protection measures as many are not directly relevant to the planning approval stage. For example:

- Protection measures to reduce the vulnerability of buildings to bushfire threats is primarily dealt with at the building application stage. They are implemented through the process of applying the Building Code of Australia (Volumes 1 and 2 of the national Construction Code) in accordance with WA building legislation and the application of construction requirements based on a building's level of exposure - determined as a Bushfire Attack Level (BAL) rating); or
- Protection measures to reduce the threat levels of consequential fire (ignited by bushfire and involving combustible materials surrounding and within buildings) and measures to reduce the exposure and vulnerability of elements at risk exposed to consequential fire, are not specifically considered.

The package of required bushfire protection measures established by the Guidelines includes:

- The requirements of the bushfire protection criteria which consist of:
 - Element 1: Location (addresses threat levels).
 - Element 2: Siting and Design of Development (addresses exposure levels of buildings).
 - Element 3: Vehicular Access (addresses exposure and vulnerability levels of persons).
 - Element 4: Water (addresses vulnerability levels of buildings).
 - Element 5: Vulnerable Tourism Land Uses (addresses exposure and vulnerability as per Elements 1-4 but in use specific ways and with additional considerations of persons exposure and vulnerability).
- The requirement to develop Bushfire Emergency Plans / Information for 'vulnerable' land uses for persons to prepare, respond and recover from a bushfire event (this addresses vulnerability levels).
- The requirement to assess bushfire risk and incorporate relevant protection measures into the site emergency plans for 'high risk' land uses (this addresses threat, exposure and vulnerability levels).

Compliance of the Proposed Development or Use with SPP 3.7 Requirements

The BMP assesses the capacity of the proposed development or use to implement and maintain the required 'acceptable' solutions and any additionally recommended bushfire protection measures - or its capacity to satisfy the policy intent through the justified application of additional bushfire protection measures as supportable 'alternative' solutions.

THE PROPOSED DEVELOPMENT/USE – BUSHFIRE PLANNING COMPLIANCE SUMMARY		
Environmental Considerations		Assessment Outcome
Will land with identified environmental, biodiversity and conservation values limit the full application of the required bushfire protection measures?		No
Will land with identified environmental, biodiversity and conservation values need to be managed in the implementation and maintenance of the bushfire protection measures - but not limit their application?		No
Required Bushfire Protection Measures The Acceptable Solutions of the Bushfire Protection Criteria (Guidelines)		Assessment Outcome
Element	The Acceptable Solutions	
1: Location	A1.1 Development location	Fully Compliant
2: Siting and Design of Development	A2.1 Asset Protection Zone (APZ)	Fully Compliant
3: Vehicular Access	A3.1 Public roads	Fully Compliant
	A3.2a Multiple access routes	Fully Compliant
	A3.2b Emergency access way	N/A
	A3.3 Through-roads	N/A
	A3.4a Perimeter roads	N/A
	A3.4b Fire service access route	N/A
	A3.5 Battle-axe legs	N/A
	A3.6 Private driveways	Fully Compliant
4: Water	A4.1 Identification of future water supply	N/A
	A4.2 Provision of water for firefighting purposes	Fully Compliant
The Methodology Applied to the Development of an Alternative Solution The necessity for an alternative solution is in response to non-compliance with the applicable acceptable solutions.		Applied
Development of a Bushfire Risk Assessment and Management Report - an assessment of proposed development/use risk levels associated with a bushfire event to indicate or determine the residual risk levels that will apply to all elements exposed to a bushfire hazard.		Yes
Summary Statement: The Bushfire Risk Report has been developed concurrently with this BMP.		
Other 'Bushfire Planning' Documents to Be Produced This necessity for additional documents is determined by the proposed development/use type and the requirements established by SPP 3.7 and the associated Guidelines (as amended). They may be produced concurrently or subsequent to the BMP. Relevant actions will be identified within Section 6 'Responsibilities for Implementation of Bushfire Protection Measures.		Required

Bushfire Risk Assessment and Management Report:	Yes
<p>Summary Statement: The proposed development is considered a 'high-risk' land use as defined by SPP 3.7 and its associated Guidelines.</p> <p>This triggers the requirement, through the development of a Risk Assessment and Management Report to:</p> <ul style="list-style-type: none"> • Identify the level of exposure and vulnerability of any onsite stored materials and liquids to bushfire attack mechanisms (threats); • Identify any potential source of ignition threat the use may present to adjoining and/or adjacent bushfire prone vegetation; and • Recommend protection measures that can be incorporated into the site operations emergency plan as necessary. <p>The requirement for this report to be developed and any variation to content, can be decided by the planning approval decision maker (e.g., the local government). Otherwise, SPP 3.7 states it 'should' be produced.</p>	

1 PROPOSAL DETAILS AND THE BUSHFIRE MANAGEMENT PLAN


1.1 The Proposed Development/Use Details, Plans and Maps

The Proposal's Planning Stage For which certain bushfire planning documents are required to accompany the planning application.		Development Application
The Subject Land/Site		Part of Lot 5, Robartson Road, Merredin in the Shire of Merredin
Total Area of Subject Lot/Site		Lot 5: 61.5116 hectares
Primary Proposed Construction	Type(s)	Electricity generation/infrastructure
	NCC Classification	N/A
The 'Specific' Land Use Type for Bushfire Planning When applicable, this classification establishes a requirement to conduct assessments and develop documents that are additional to this Bushfire Management Plan.		High Risk Land Use
Factors Determining the 'Specific Bushfire Planning' Land Use Type		The land use will store combustible materials and/or flammable hazardous materials onsite that may be exposed and vulnerable to ignition from the direct attack mechanisms of bushfire (flame contact, radiant heat and embers). Business operations/activities may include those that are a potential source of ignition for onsite or offsite combustible/flammable materials, including bushfire prone vegetation.
Description of the Proposed Development/Use		
Development of a 'BESS' (Battery Energy Storage System) and Substation adjacent to Merredin's existing Solar Farm and Power Station. The battery development area will occupy approximately 7150m ² within Lot 5.		



NOTES:

1. CONCEPT ONLY, SUBJECT TO CHANGE DURING DETAILED DESIGN.
2. PLANT & EQUIPMENT DIMENSIONS INDICATIVE, PROJECT AREA MAY EXPAND. SETBACKS AND OVERALL FOOTPRINT TO BE ADJUSTED WITHIN PROJECT BOUNDARY FOLLOWING DETAILED FIRE STUDY.
3. CAR PARKING, EARTHWORKS, INTERSECTION UPGRADES, DRAINAGE, EARTHING, PITS, CULVERTS, SPARE PARTS STORAGE AND TEMP CONSTRUCTION COMPOUND NOT SHOWN.
4. FIRE WATER ASSUMED CO-LOCATED WITH EXISTING SOLAR FARM.

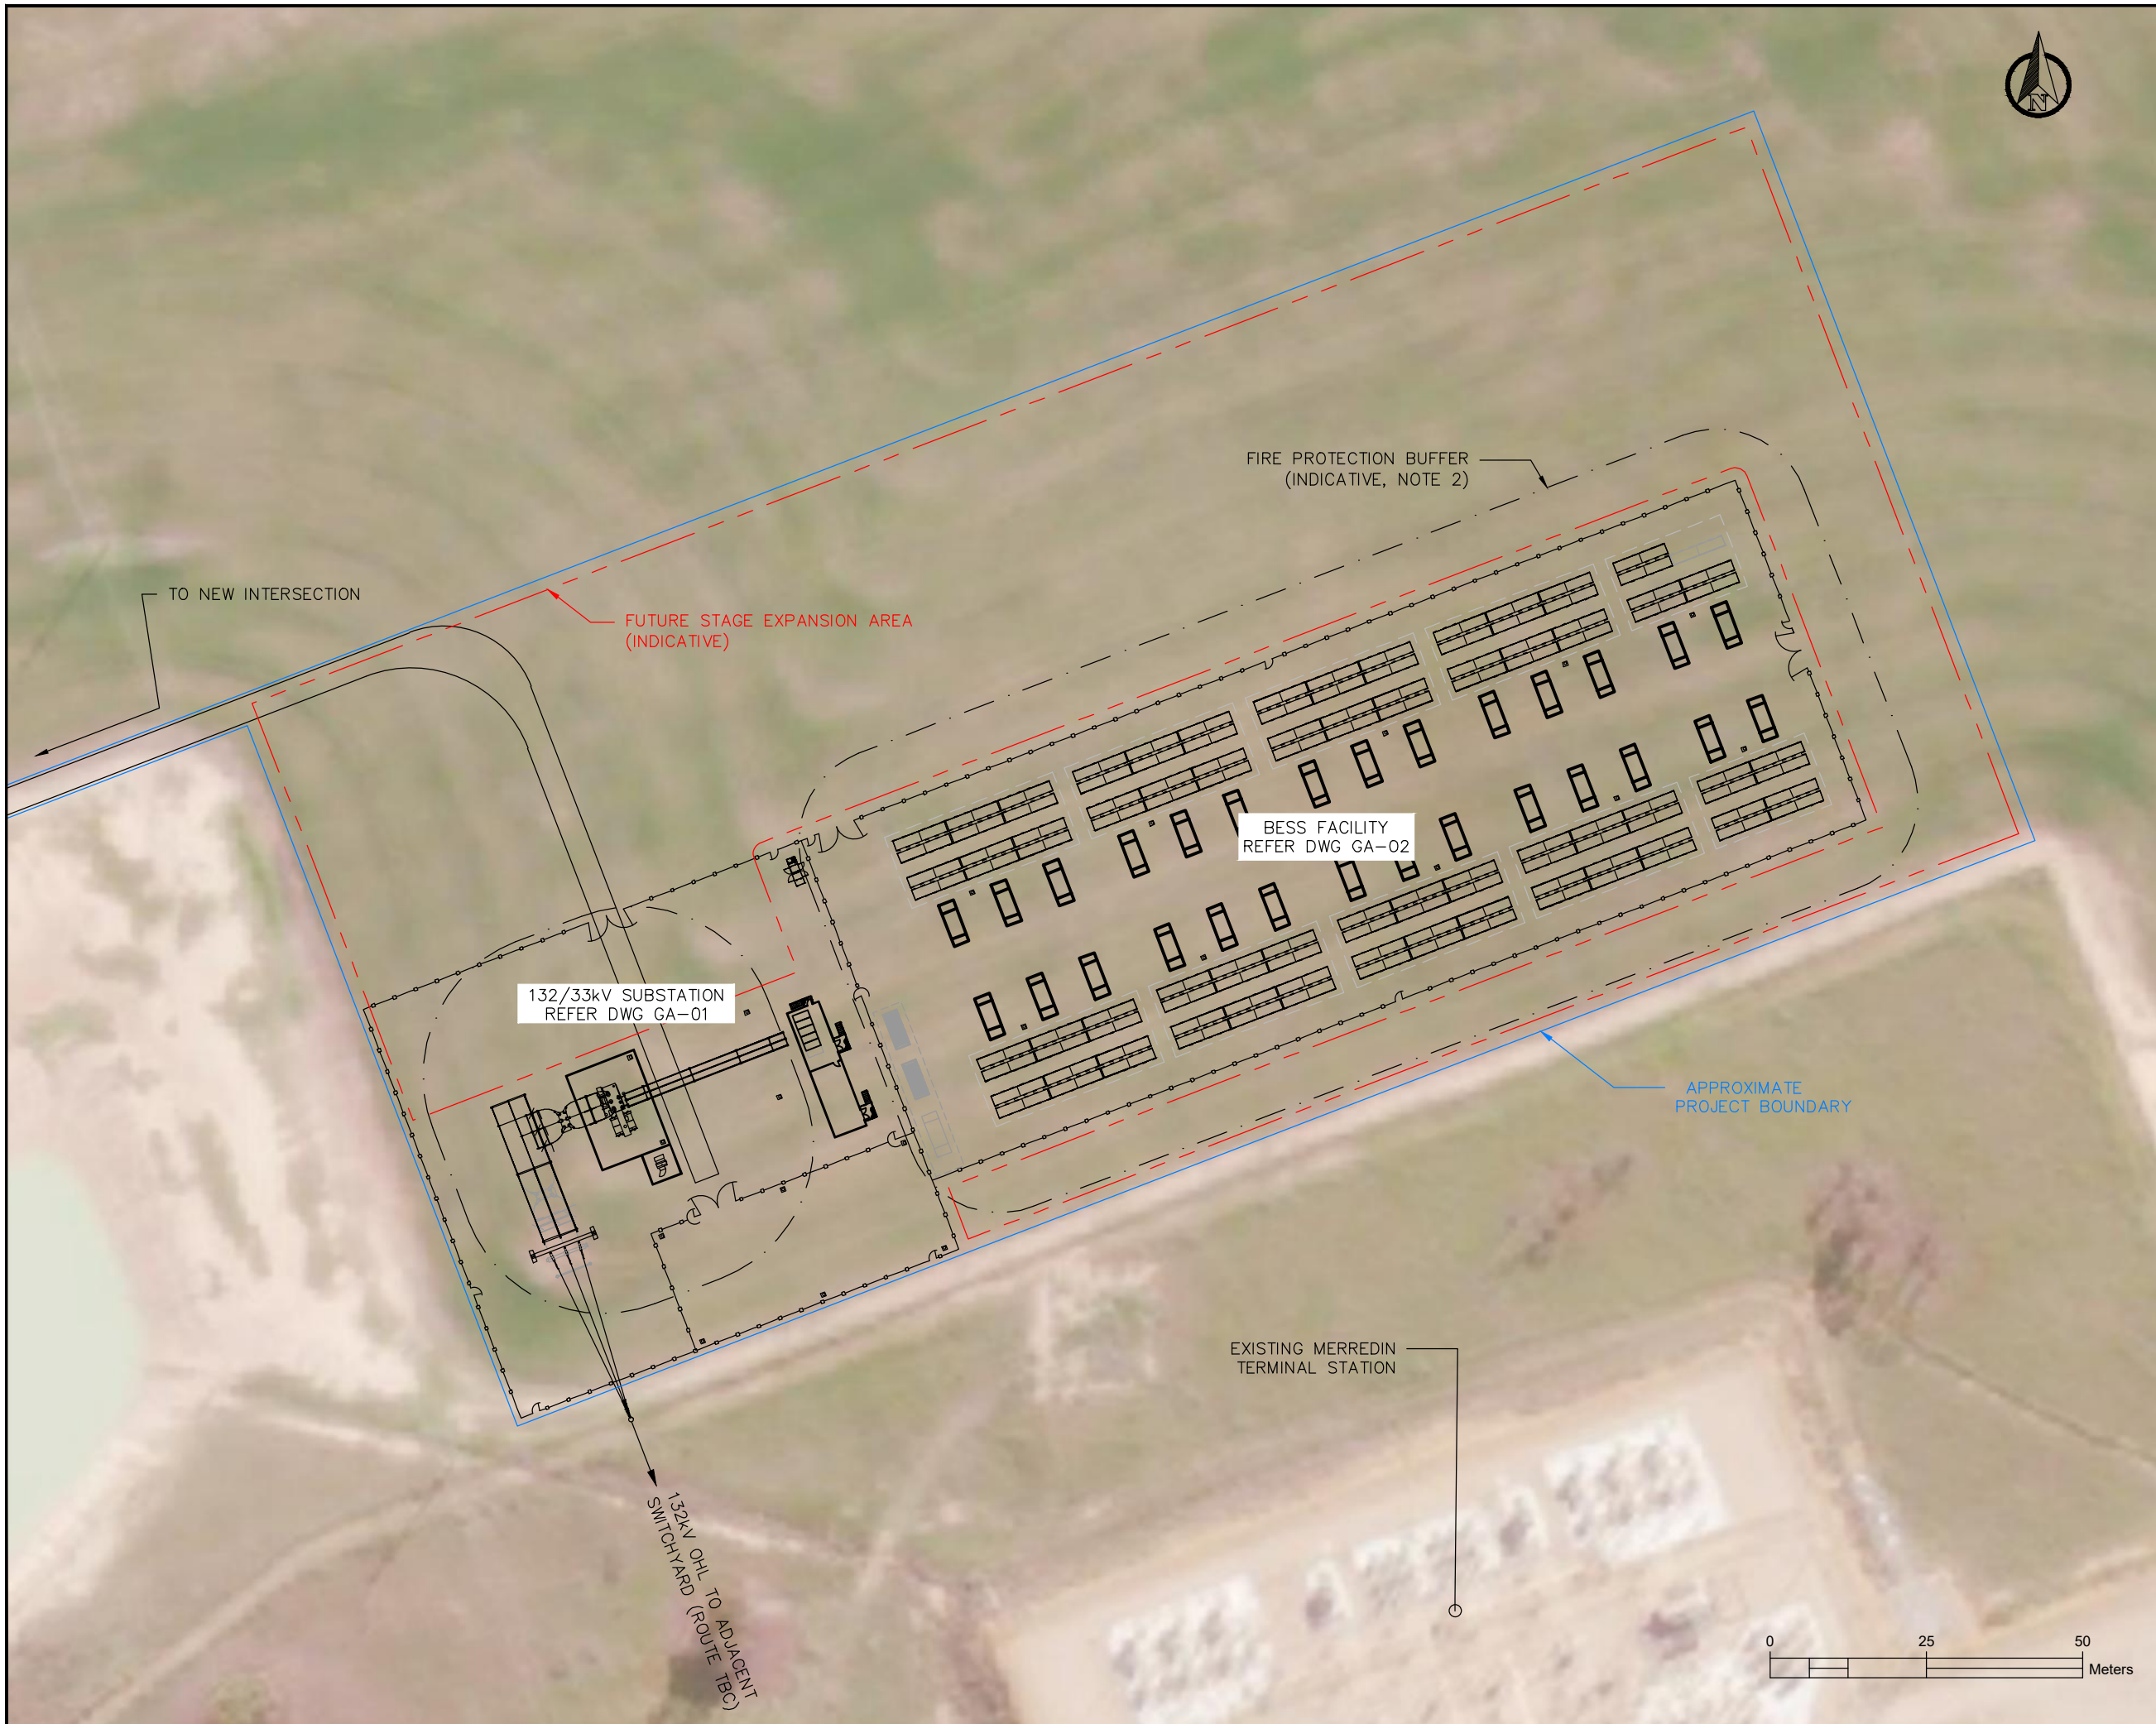

A	FIRST DRAWN (CONCEPT)	ABC	19.10.23
REV:	DESCRIPTION:	BY:	DATE:

STATUS: **NOT FOR CONSTRUCTION**

BRIGHTLY ENERGY	NOMAD ENERGY
-----------------	--------------

PROJECT: MERREDIN BESS

TITLE: OVERALL PROJECT GENERAL ARRANGEMENT PLAN

SCALE AT A3: 1:1000	DRAWN: ABC	CHECKED: -	APPROVED: -
PROJECT NO: NMD01	DRAWING NO: MBB-GA-00	REVISION: A	

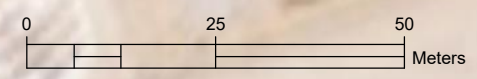


Figure 1.2

Proposed Development

Lot 5 on Plan D067824, Area : 61.5116ha
Robertson Road
MERREDIN
SHIRE OF MERREDIN

----- LEGEND -----


Development

- Battery Development Extent
- Subject Lot (Lot 5)
- Proposed Infrastructure



Metres

----- LOCALITY -----

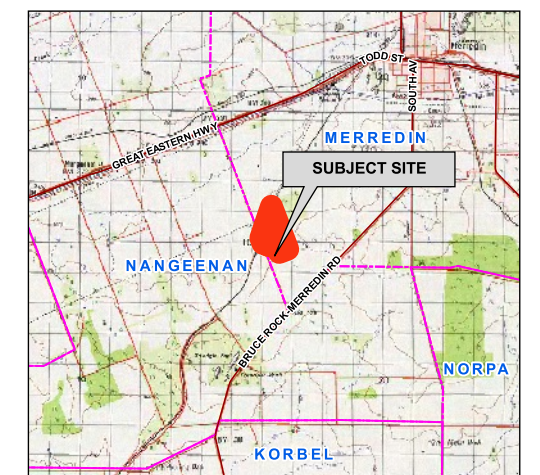

AERIAL IMAGERY: Landgate/SLIP



Coordinate System: GDA 1994 MGA Zone 50
 Projection: Universal Transverse Mercator Units: Metre
 Map by: Elissa Edward 01-11-2023
 SCALE (A3): 1 : 1750

Figure 1.3
Location Map

Lot 5 on Plan D067824, Area : 61.5116ha
 Robartson Road
 MERREDIN
 SHIRE OF MERREDIN


----- LEGEND -----

- Lot 5
 - Battery Development Extent
 - Reserves
- DFES Stations**
- Bush Fire Brigade
 - State Emergency Service Unit
 - Volunteer Fire & Rescue Service
- DBCAs Legislated Lands and Waters**
- Conservation Park
 - Nature Reserve



Kilometres

----- LOCALITY -----

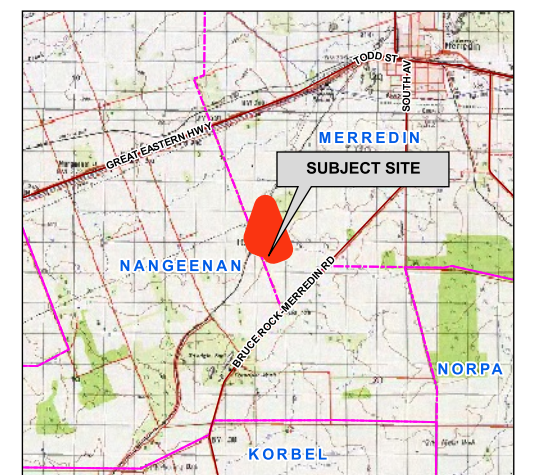

AERIAL IMAGERY: Landgate/SLIP



Coordinate System: GDA 1994 MGA Zone 50
 Projection: Universal Transverse Mercator Units: Metre
 Map by: Elissa Edward 25-10-2023
 SCALE (A3): 1 : 75000



Disclaimer and Limitation: This map has been prepared for bushfire management planning purposes only. All depicted areas, contours and any dimensions shown are subject to survey. Bushfire Prone Planning does not guarantee that this map is without flaw of any kind and disclaims all liability for any errors, loss or other consequence which may arise from relying on any information depicted.

WHERE SPP 3.7 AND THE GUIDELINES ARE TO APPLY – DESIGNATED BUSHFIRE PRONE AREAS

All higher order strategic planning documents, strategic planning proposals, subdivisions and development applications located in designated bushfire prone areas need to address SPP 3.7 and its supporting Guidelines. This also applies where an area is not yet designated as bushfire prone but is proposed to be developed in a way that introduces a bushfire hazard.






For development applications where only part of a lot is designated as bushfire prone and the proposed development footprint is wholly outside of the designated area, the development application will not need to address SPP 3.7 or the Guidelines. (Guidelines DPLH 2021 v1.4, s1.2).


For subdivision applications, if all the proposed lots have a BAL-LOW indicated, a BMP is not required. (Guidelines DPLH 2021 v1.4, s5.3.1).

Figure 1.4
Bushfire Prone Area


Lot 5 on Plan D067824, Area : 61.5116ha
 Robertson Road
 MERREDIN
 SHIRE OF MERREDIN

----- LEGEND -----

-  Lot 5
 -  Battery Development Extent
 -  Bushfire Prone Area (2021)
- DFES Stations**
-  State Emergency Service Unit
 -  Volunteer Fire & Rescue Service

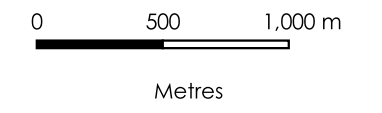


----- LOCALITY -----

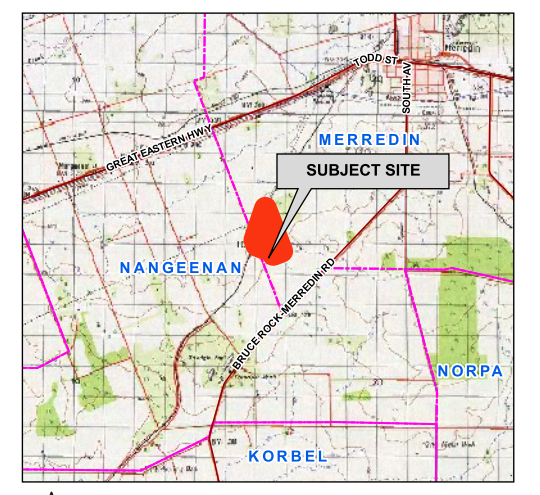

AERIAL IMAGERY: Landgate/SLIP



Coordinate System: GDA 1994 MGA Zone 50
 Projection: Universal Transverse Mercator Units: Metre
 Map by: Elissa Edward 25-10-2023
 SCALE (A3): 1 : 30000

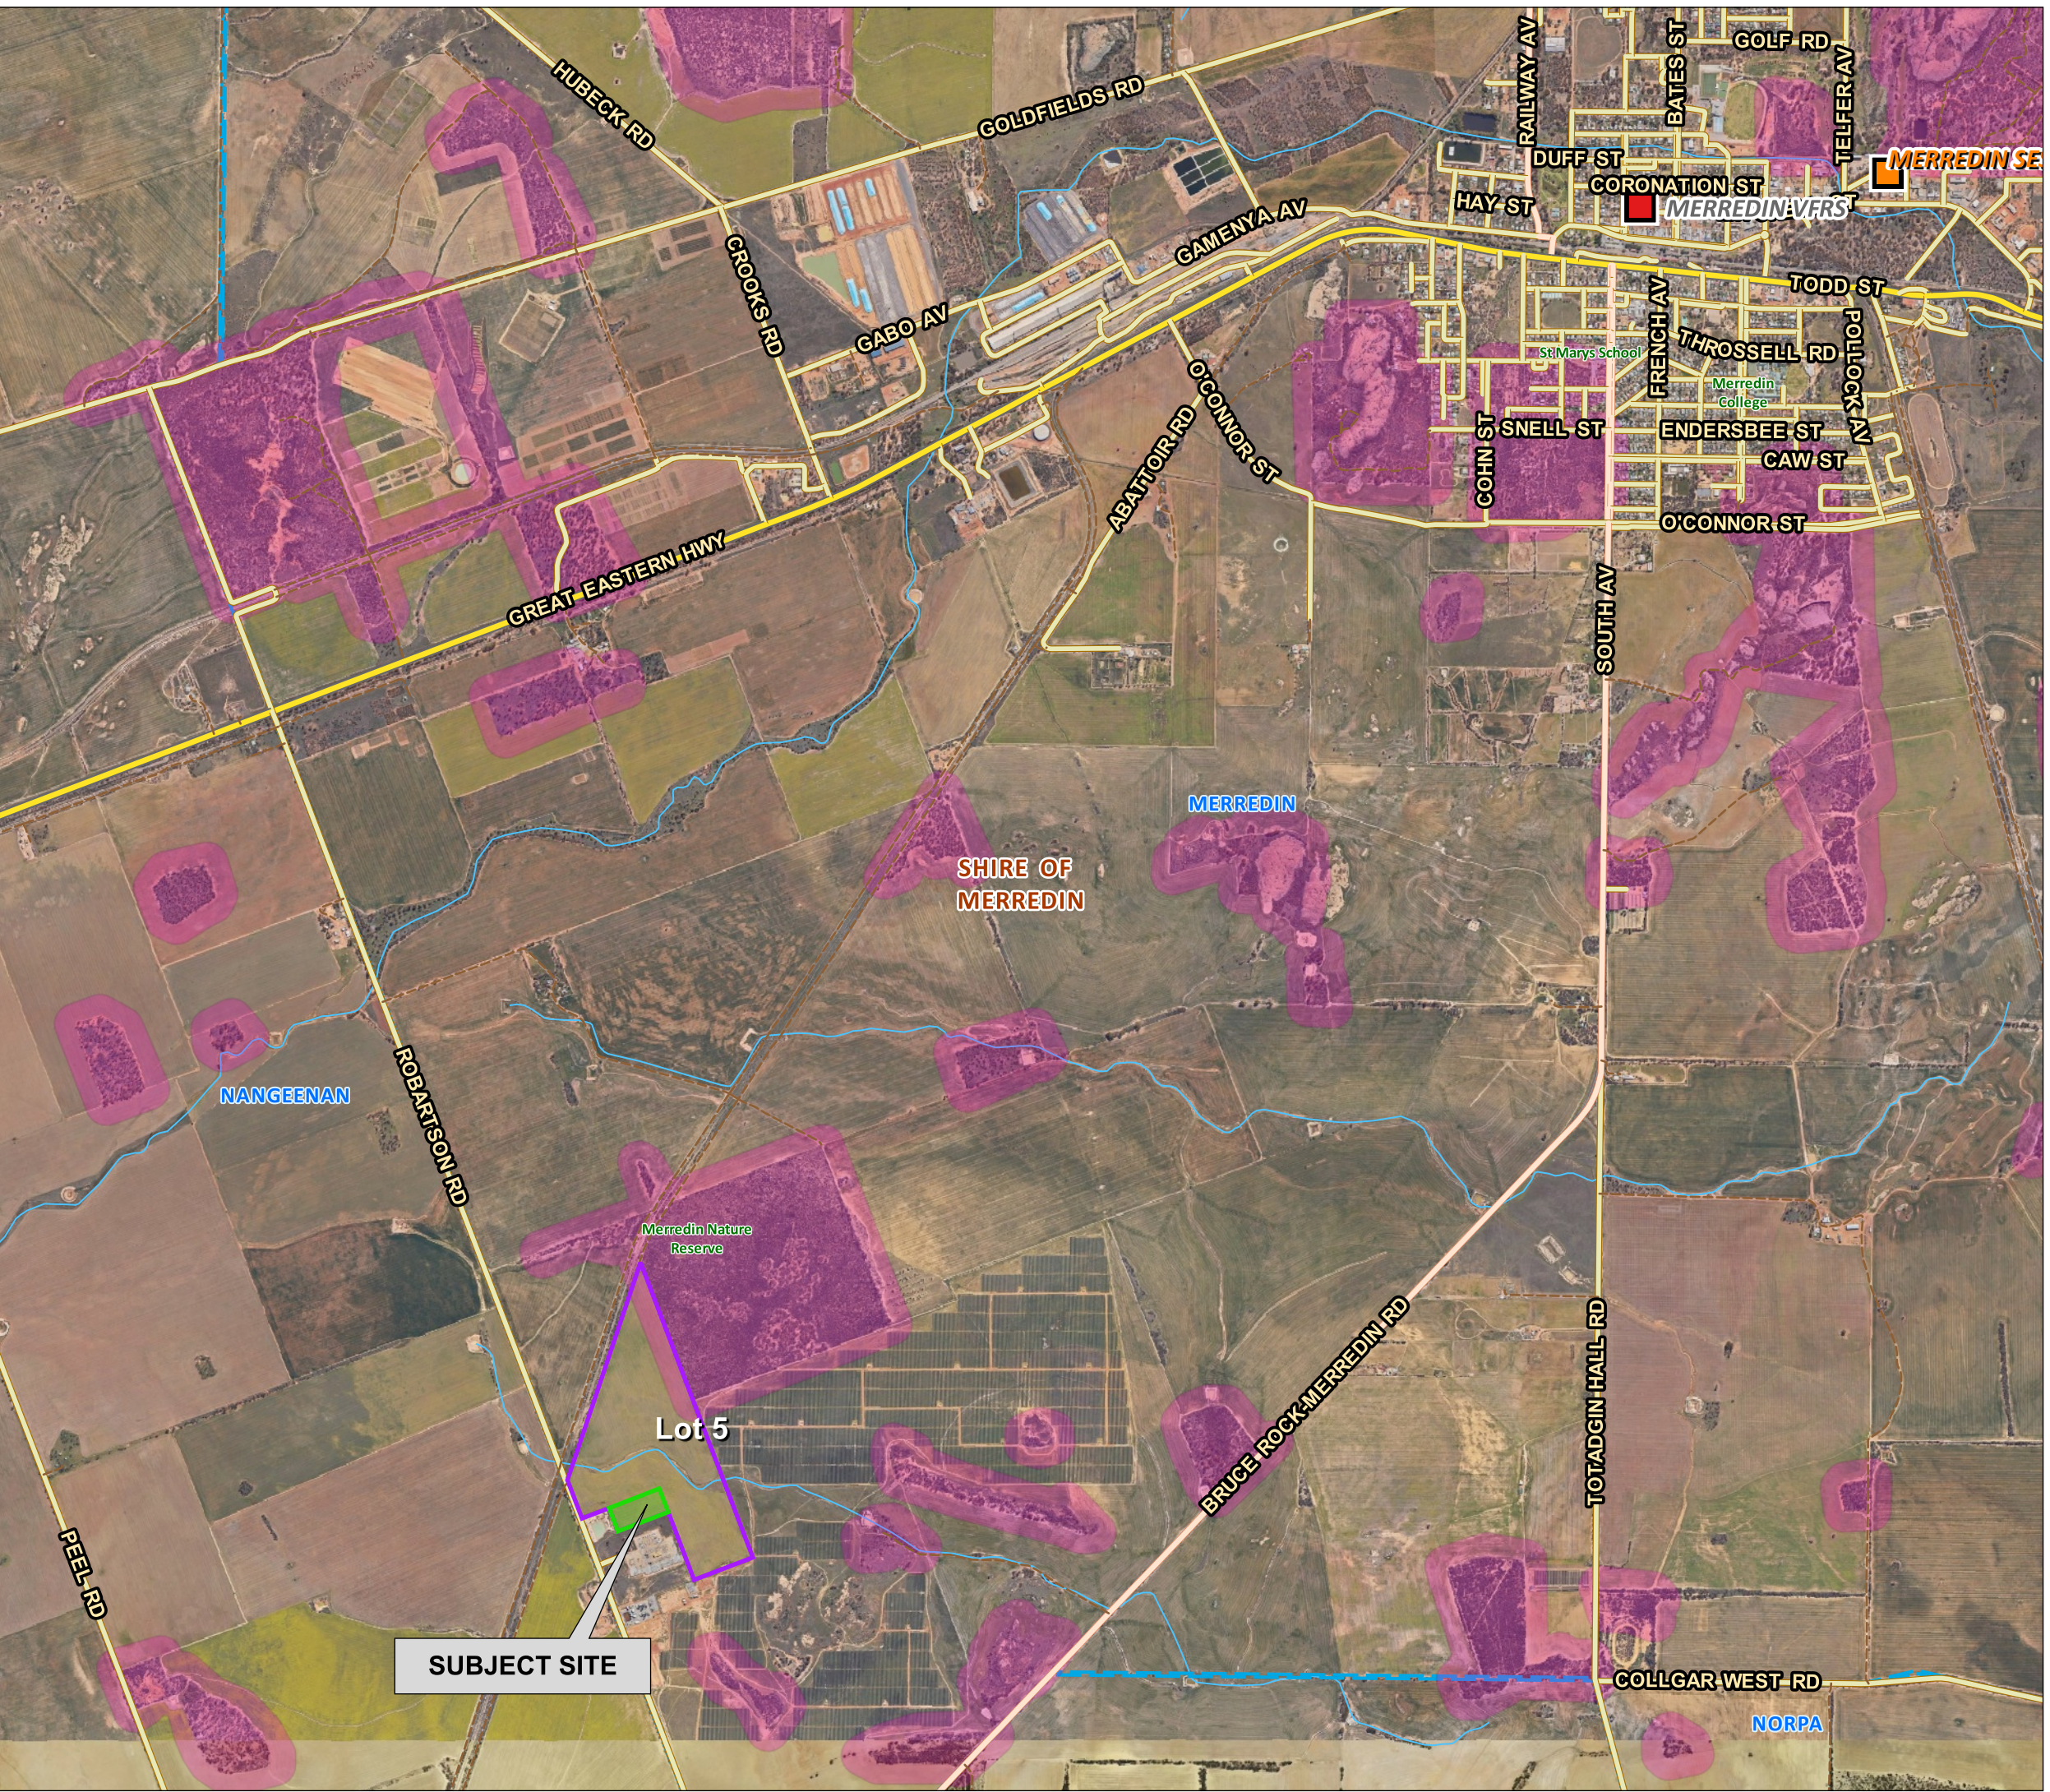

Disclaimer and Limitation: This map has been prepared for bushfire management planning purposes only. All depicted areas, contours and any dimensions shown are subject to survey. Bushfire Prone Planning does not guarantee that this map is without flaw of any kind and disclaims all liability for any errors, loss or other consequence which may arise from relying on any information depicted.

1.2 The Bushfire Management Plan (BMP)

1.2.1 Commissioning and Purpose

Landowner / proponent:	Land Insights
Bushfire Prone Planning commissioned to produce the BMP by:	Rebekah Hampson of Land Insights
Purpose of the BMP:	To assess the proposal's ability to meet all relevant requirements established by State Planning Policy 3.7: Planning in Bushfire Prone Areas (SPP 3.7), the associated 'Guidelines and any relevant Position Statements; and To satisfy the requirement for the provision of a Bushfire Management Plan to accompany the development application.
BMP to be submitted to:	WA Planning Commission (WAPC) and Shire of Merredin

1.2.1 Other Documents with Implications for Development of this BMP

This section identifies any known assessments, reports or plans that have been conducted and prepared previously, or are being prepared concurrently, and are relevant to the planned proposal for the subject. They potentially have implications for the assessment of bushfire threats and the identification and implementation of the protection measures that are established by this Bushfire Management Plan.

Table 1.4: Other relevant documents that may influence threat assessments and development of protection measures.

RELEVANT DOCUMENTS					
Document	Relevant	Currently Exists	To Be Developed	Copy Provided by Proponent / Developer	Title
Structure Plan	No	No	No	N/A	-
Bushfire Management Plan	Yes	Yes	N/A	N/A	<i>This document</i>
Bushfire Emergency Plan or Information	No	No	No	N/A	-
Bushfire Risk Assessment and Management Report	Yes	Yes	N/A	N/A	<i>169042 – Merredin Battery Facility (BRR) v1.0, Bushfire Prone Planning, December 2023</i>
Implications for the BMP: Developed concurrently with this BMP.					
Environmental Asset or Vegetation Survey	No	No	No	N/A	-
Landscaping and Revegetation Plan	No	No	No	N/A	-
Land Management Agreement	No	No	No	N/A	-

2 BUSHFIRE PRONE VEGETATION – ENVIRONMENTAL & ASSESSMENT CONSIDERATIONS

2.1 Environmental Considerations – ‘Desktop’ Assessment

This ‘desktop’ assessment must not be considered as a replacement for a full Environmental Impact Assessment. It is a summary of potential environmental values at the subject site, inferred from information contained in listed datasets and/or reports, which are only current to the date of last modification.

These data sources must be considered indicative where the subject site has not previously received a site-specific environmental assessment by an appropriate professional.

Many bushfire prone areas also have high biodiversity values. Consideration of environmental priorities within the boundaries of the land being developed can avoid excessive or unnecessary modification or clearing of vegetation. Approval processes (and exemptions) apply at both Commonwealth and State levels.

Any ‘modification’ or ‘clearing’ of vegetation to reduce bushfire risk is considered ‘clearing’ under the **Environmental Protection Act 1986** (EP Act) and requires a clearing permit under the **Environmental Protection (Clearing of Native Vegetation) Regulations 2004** (Clearing Regulations) – unless for an exempt purpose.

Clearing native vegetation is an offence, unless done under a clearing permit or the clearing is for an exempt purpose. Exemptions are contained in the EP Act or are prescribed in the Clearing Regulations (note: these do not apply in environmentally sensitive areas).

The **Department of Water and Environmental Regulation** (DWER) is responsible for issuing ‘clearing’ permits and the framework for the regulation of clearing. Approvals under other legislation, from other agencies, may also be required, dependent on the type of flora or fauna present.

Local Planning Policy or Local Biodiversity Strategy: Natural areas that are not protected by the above Act and Regulation (or any other National or State Acts) may be protected by a local planning policy or local biodiversity strategy. Permission from the local government will be required for any modification or removal of native vegetation in these Local Natural Areas (LNA's). Refer to the relevant local government for detail.

For further Information refer to Guidelines v1.4, the Bushfire and Vegetation Factsheet - WAPC, Dec 2021 and <https://www.der.wa.gov.au/our-work/clearing-permits>

2.1.1 Declared Environmentally Sensitive Areas (ESA)

IDENTIFICATION OF RELEVANT ENVIRONMENTALLY SENSITIVE AREAS							
ESA Class	Relevant to Proposal	Influence on Bushfire Threat Levels and / or Application of Bushfire Protection Measures	Relevant Dataset	Information Source(s) Applied to Identification of Relevant Vegetation			Further Action Required
				Dataset	Landowner or Developer	Environmental Asset or Vegetation Survey	
Wetlands and their 50m Buffer (Ramsar, conservation category and nationally important)	No	No	DBCA-010 and 011, 019, 040, 043, 044	<input checked="" type="checkbox"/>	<input type="checkbox"/>	<input type="checkbox"/>	None
Bush Forever	No	No	DPLH-022, SPP 2.8	<input checked="" type="checkbox"/>	<input type="checkbox"/>	<input type="checkbox"/>	None
Threatened and Priority Flora + 50m Continuous Buffer	Unknown	Unknown	DBCA-036	Restricted Scale of Data Available (security)	<input type="checkbox"/>	<input type="checkbox"/>	Data not available - confirm with relevant agency
Threatened Ecological Community	Unknown	Unknown	DBCA-038		<input type="checkbox"/>	<input type="checkbox"/>	
Heritage Areas National / World	No	No	Relevant register or mapping	<input checked="" type="checkbox"/>	<input type="checkbox"/>	<input type="checkbox"/>	None
Environmental Protection (Western Swamp Tortoise) Policy 2002	No	No	DWER-062	<input checked="" type="checkbox"/>	<input type="checkbox"/>	<input type="checkbox"/>	None

2.1.2 Other Protected Vegetation on Public Land

IDENTIFICATION OF PROTECTED VEGETATION ON PUBLIC LAND							
Land with Environmental, Biodiversity, Conservation and Social Values	Relevant to Proposal	Influence on Bushfire Threat Levels and / or Application of Bushfire Protection Measures	Relevant Dataset	Information Source(s) Applied to Identification of Relevant Vegetation			Further Action Required
				Dataset	Landowner or Developer	Environmental Asset or Vegetation Survey	
Legislated Lands (tenure includes national park/reserve, conservation park, crown reserve and state forest)	No	No	DBCA-011	<input checked="" type="checkbox"/>	<input type="checkbox"/>	<input type="checkbox"/>	None
Conservation Covenants	Unknown	Unknown	DPIRD-023	Only Available to Govt.	<input type="checkbox"/>	<input type="checkbox"/>	Data not available - confirm with relevant agency
National World Heritage Areas	No	No	-	<input checked="" type="checkbox"/>	<input type="checkbox"/>	<input type="checkbox"/>	None
Designated Public Open Space	No	No	-	<input checked="" type="checkbox"/>	<input type="checkbox"/>	<input type="checkbox"/>	None

2.1.3 Locally Significant Conservation Areas – Local Natural Areas (LNA)

IDENTIFICATION OF LOCALLY SIGNIFICANT CONSERVATION AREAS							
Land with Environmental, Biodiversity and Conservation Values	Relevant to Proposal	Influence on Bushfire Threat Levels and / or Application of Bushfire Protection Measures	Relevant Dataset	Information Source(s) Applied to Identification of Relevant Vegetation			Further Action Required
				Dataset	Landowner or Developer	Environmental Asset or Vegetation Survey	
Native Vegetation / Remnant Vegetation	No	No	Site assessment	<input type="checkbox"/>	<input type="checkbox"/>	<input checked="" type="checkbox"/>	None
Riparian Zones / Foreshore Areas	No	No		<input type="checkbox"/>	<input type="checkbox"/>	<input checked="" type="checkbox"/>	None
Habitat Vegetation and Wildlife Corridors	No	No		<input type="checkbox"/>	<input type="checkbox"/>	<input checked="" type="checkbox"/>	None

2.2 Bushfire Assessment Considerations

2.2.1 Planned Onsite Vegetation Landscaping

Identification of areas of the subject site planned to be landscaped, creating the potential for increased or decreased bushfire hazard for proposed development.

PLANNED LANDSCAPING	
Relevant to Proposal:	No

2.2.2 Planned / Potential Offsite Rehabilitation or Re-Vegetation

Identification of areas of land adjacent to the subject site on which re-vegetation (as distinct from natural re-generation) will or may occur and is likely to present a greater bushfire hazard for proposed development.

POTENTIAL RE-VEGETATION PROGRAMS		
Land with Environmental, Biodiversity, Conservation and Social Values	Relevant to Proposal	Description
Riparian Zones / Foreshore Areas	No	No planned re-vegetation within or surrounding project development area.
Wetland Buffers	No	
Legislated Lands	No	
Public Open Space	No	
Road Verges	No	
Other	No	

2.2.3 Identified Requirement to Manage, Modify or Remove Onsite or Offsite Vegetation

Identification of native vegetation subject to management, modification or removal.

REQUIREMENT TO MANAGE, MODIFY OR REMOVE NATIVE VEGETATION	
Has a requirement been identified to manage, modify or remove onsite native vegetation to establish the required bushfire protection measures on the subject site?	No
Is approval, from relevant state government agencies and/or the local government, to modify or remove onsite native vegetation required? (Note: if 'Yes' evidence of its existence should be provided in this BMP).	N/A
Has a requirement been identified to manage, modify or remove offsite native vegetation to establish the required bushfire protection measures on the subject site?	No
Is written approval required, from relevant state government agencies and/or the local government, that permits the landowner, or another identified party, to modify or remove offsite bushfire prone vegetation and/or conduct other works, to establish an identified bushfire protection measure(s)? If 'Yes', appropriate evidence of the approval or how it is to be established, shall be provided in this BMP as an addendum.	N/A

<p>Is a written management agreement required that states the obligation of the landowner, or another responsible party, to manage defined areas of offsite bushfire prone vegetation, in perpetuity, to ensure the conditions of no fire fuels and/or low threat vegetation and/or vegetation managed in a minimal fuel condition, continue to be met?</p> <p>If 'Yes', appropriate evidence of the agreement or how it is to be established, shall be provided in this BMP as an addendum.</p>	<p>N/A</p>
---	------------

2.2.4 Variations to Assessed Areas of Classified Vegetation to be Applied

<p style="text-align: center;">FOR THE PROPOSED DEVELOPMENT</p> <p style="text-align: center;">SITUATIONS TO BE ACCOUNTED FOR IN ASSESSING THE POTENTIAL BUSHFIRE IMPACT (BAL)</p>	
<p>Area(s) of land will be subject to future vegetation rehabilitation or re-vegetation that will require a change to a higher threat classification of vegetation on that land to. (Note: this is not regeneration to the mature natural state which is accounted for in the 'existing state' assessment in accordance with AS 3959:2018).</p>	<p>No</p>
<p>Modification of existing area(s) of classified vegetation due to the implementation of the proposed development and/or prior to the site's occupancy or use. This modification will require a change to a lower threat classification (or exclusion from classification) for that area of vegetation.</p>	<p>Yes</p>
<p>Refer to Figure 3.1.1 'Post Development Classified Vegetation' and Appendix A1.2 for justification details supporting the change. The subject vegetation is not native vegetation, it is sown pasture/Grassland.</p>	
<p>Complete removal of existing area(s) of classified vegetation due to the implementation of the proposed development and/or prior to the site's occupancy or use. This modification will require an exclusion from classification for that area of vegetation.</p>	<p>No</p>

3 BUSHFIRE ATTACK LEVEL (BAL) ASSESSMENT

BUSHFIRE ATTACK LEVELS (BAL) - UNDERSTANDING THE RESULTS

The potential transfer (flux/flow) of radiant heat from the bushfire to a receiving object is measured in kW/m². The AS 3959:2018 BAL determination methodology establishes the ranges of radiant heat flux that correspond to each bushfire attack level. These are identified as BAL-LOW, BAL-12.5, BAL-19, BAL-29, BAL-40 and BAL-FZ.

The bushfire performance requirements for certain classes of buildings are established by the Building Code of Australia (Vol. 1 & 2 of the NCC). The BAL will establish the bushfire resistant construction requirements that are to apply in accordance with AS 3959:2018 - *Construction of buildings in bushfire prone areas* and the NASH Standard – *Steel framed construction in bushfire areas (NS 300 2021)*, whose solutions are deemed to satisfy the NCC bushfire performance requirements.

DETERMINED BAL RATINGS

A BAL Certificate can be issued for a determined BAL. A BAL can only be classed as 'determined' for an existing or future building/structure when:

1. It's final design and position on the lot are known and the stated separation distance from classified bushfire prone vegetation exists and can justifiably be expected to remain in perpetuity; or
2. It will always remain subject to the same BAL regardless of its design or position on the lot after accounting for any regulatory or enforceable building setbacks from lot boundaries as relevant and necessary (e.g., R-codes, restrictive covenants, defined building envelopes) or the retention of any existing classified vegetation either onsite or offsite.

If the BMP derives determined BAL(s), the BAL Certificate(s) required for submission with building applications can be provided, using the BMP as the assessment evidence.

INDICATIVE BAL RATINGS

A BAL Certificate cannot be issued for an indicative BAL. A BAL will be classed as 'indicative' for an existing or future building/structure when the required conditions to derive a determined BAL are not met.

This class of BAL rating indicates what BAL(s) could be achieved and the conditions that need to be met are stated.

Converting the indicative BAL into a determined BAL is conditional upon the currently unconfirmed variable(s) being confirmed by a subsequent assessment and evidential documentation. These variables will include the future building(s) location(s) being established (or changed) and/or classified vegetation being modified or removed to establish the necessary vegetation separation distance. This may also be dependent on receiving approval from the relevant authority for that modification/removal.

BAL RATING APPLICATION – PLANNING APPROVAL VERSUS BUILDING APPROVAL

1. **Planning Approval:** SPP.3.7 establishes that where BAL- LOW to BAL-29 will apply to relevant future construction (or existing structures for proposed uses), the proposed development may be considered for approval (dependent on the other requirements of the relevant policy measures being met). That is, BAL40 or BAL-FZ are not acceptable on planning grounds (except for certain limited exceptions).

Because planning is looking forward at what can be achieved, as well as looking at what may currently exist, both determined and indicative BAL ratings are acceptable assessment outcomes on which planning decisions can be made (including conditional approvals).

2. **Building Approval:** The Building Code of Australia (Vol. 1 & 2 of the NCC) establishes that relevant buildings in bushfire prone areas must be constructed to the bushfire resistant requirements corresponding to the BAL rating that is to apply to that building. Consequently, a determined BAL rating and the BAL Certificate is required for a building permit to be issued - an indicative BAL rating is not acceptable.

3.1 BAL Assessment Summary (Contour Map Format)

INTERPRETATION OF THE BAL CONTOUR MAP

The BAL contour map is a diagrammatic representation of the results of the bushfire attack level assessment.

The map presents different coloured contours extending out from the areas of classified vegetation. Each contour represents a set range of radiant heat flux that potentially will transfer to an exposed element (building, person or other defined element), when it is located within that contour.

Each of the set ranges of radiant heat flux corresponds to a different BAL rating as defined by the AS 3959:2018 BAL determination methodology.

The width of each shaded BAL contour will vary dependant on both the BAL rating and the relevant parameters (calculation inputs) for the subject site. Their width represents the minimum and maximum vegetation separation distances that correspond to each BAL rating (refer to the relevant table below for these distances).

The areas of classified vegetation to be considered in developing the BAL contours, are those that will remain at the intended end state of the subject development once earthworks, clearing and/or landscaping and re-vegetation have been completed. Variations to this statement that may apply include:

- Both pre and post development BAL contour maps are produced; and/or
- Each stage of a development is assessed independently.

3.1.1 BAL Determination Methodology and Location of Data and Results

LOCATION OF DATA & RESULTS					
BAL Determination Methodology		Location of the Site Assessment Data			Location of the Results
AS 3959:2018	Applied to Assessment	Classified Vegetation and Topography Map(s)	Calculation Input Variables		Assessed Bushfire Attack Levels and/or Radiant Heat Levels
			Summary Data	Detailed Data with Explanatory and Supporting Information	
Method 1 (Simplified)	Yes	Figure 3.1 and Figure 3.1.1	Table 3.2	Appendix A1	Table 3.1 Table 3.3 / BAL Contour Map

3.1.2 BAL Ratings Derived from the Contour Map

Table 3.1: Indicative and determined BAL(s) for proposed building works.

BUSHFIRE ATTACK LEVEL FOR EXISTING/PLANNED BUILDINGS/STRUCTURE ¹		
Building/Structure Description	Indicative BAL ²	Determined BAL ²
BESS Facility	BAL-12.5 *	Not Determined
Substation	BAL-29	Not Determined

¹ The assessment data used to derive the BAL ratings is sourced from Table 3.1 and Figure 3.2 'BAL Contour Map'.

² Refer to the start of Section 3 for an explanation of indicative versus determined BAL ratings.

*Subject to 10kW per square meter radiant heat levels due to increased separation distance by 10kW APZ as recommended due to the high-risk nature of the development.

3.1.3 Site Assessment Data Applied to Construction of the BAL Contour Map(s)

RELEVANT CLASSIFIED VEGETATION	
Identification of Classified Vegetation that is Relevant to the Production of the BAL Contour Map(s)	Relevant Vegetation Map
The relevant vegetation for the post-development BAL contour map will be any area of classified vegetation - both within the subject site (onsite) and external to the subject site (offsite) - that will remain at the intended end state of the subject development once earthworks, any clearing and/or landscaping and re-vegetation have been completed.	Figure 3.2
Supporting Assessment Details: None required.	

Table 3.2: The calculation inputs applied to determining the site specific separation distances corresponding to levels of potential radiant heat transfer (including BAL's).

SUMMARY OF CALCULATION INPUT VARIABLES APPLIED TO THE DETERMINATION OF SEPARATION DISTANCES CORRESPONDING TO RADIANT HEAT LEVELS ¹												
Applied BAL Determination Method		METHOD 1 - SIMPLIFIED PROCEDURE (AS 3959:2018 CLAUSE 2.2)										
The Calculation Variables Corresponding to the BAL Determination Method Applied												
Methods 1 and 2		Method 1			Method 2							
Vegetation Classification		FDI	Effective Slope		Site Slope	FFDI or GFDI	Flame Temp.	Elevation of Receiver	Flame Width	Fireline Intensity	Flame Length	Modified View Factor
			Applied Range	Measured								
Area	Class		degree range	degrees	degrees		K	metres	metres	kW/m	metres	% Reduction
1	(G) Grassland	110	Downslope >0-5	N/A								
2	(G) Grassland	110	Upslope or flat 0									
3	(G) Grassland	110	Upslope or flat 0									
4	Excluded cl 2.2.3.2(e)	N/A	N/A									

¹ All data and information supporting the determination of the classifications and values stated in this table and any associated justification, is presented in Appendix A. Where the values are stated as 'default' these are either the values stated in AS 3959:2018, Table B1 or the values calculated as intermediate or final outputs through application of the equations of the AS 3959:2018 BAL determination methodology. They are not values derived by the assessor.

Table 3.3: Vegetation separation distances corresponding to the radiant heat levels illustrated as BAL contours in Figure 3.2.

THE CALCULATED VEGETATION SEPARATION DISTANCES CORRESPONDING TO THE STATED LEVEL OF RADIANT HEAT ¹									
Vegetation Classification		Separation Distances Corresponding to Stated Level of Radiant Heat (metres)							
		Bushfire Attack Level						Maximum Radiant Heat Flux	
Area	Class	BAL-FZ	BAL-40	BAL-29	BAL-19	BAL12.5	BAL-LOW	10 kW/m ²	2 kW/m ²
1	(G) Grassland	<7	7-<9	9-<14	14-<20	20-<50	>50	21.8	-
2	(G) Grassland	<6	6-<8	8-<12	12-<17	17-<50	>50	21.2	-
3	(G) Grassland	<6	6-<8	8-<12	12-<17	17-<50	>50	21.2	-
4	Excluded cl 2.2.3.2(e)	-	-	-	-	-	-	-	-






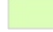

¹ All calculation input variables are presented in Table 3.2. A copy of radiant heat calculator output for each area of classified vegetation are presented in Appendix A2.

Figure 3.1

Classified Vegetation & Topography (Existing)

Lot 5 on Plan D067824, Area : 61.5116ha
Robertson Road
MERREDIN
SHIRE OF MERREDIN


----- LEGEND -----

-  Lot 5
 -  Battery Development Extent
 -  Proposed Infrastructure
 -  150m Assessment Area
 -  Photo & Direction
- Classified Vegetation**
-  Class G - Grassland
 -  Exclusion 2.2.3.2



Metres

----- LOCALITY -----

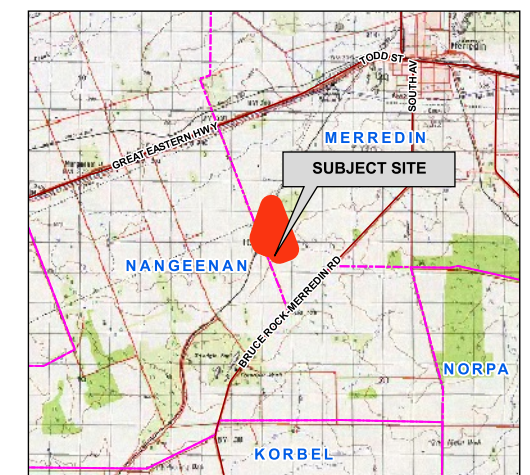

AERIAL IMAGERY: Landgate/SLIP

Coordinate System: GDA 1994 MGA Zone 50
 Projection: Universal Transverse Mercator Units: Metre
 Map by: Elissa Edward 01-11-2023
 SCALE (A3): 1 : 2000





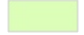



Figure 3.1.1

Classified Vegetation & Topography (Post -Development)

Lot 5 on Plan D067824, Area : 61.5116ha
 Robertson Road
 MERREDIN
 SHIRE OF MERREDIN


----- LEGEND -----

-  Lot 5
 -  Battery Development Extent
 -  Proposed Infrastructure
 -  150m Assessment Area
- Classified Vegetation**
-  Class G - Grassland
 -  Exclusion 2.2.3.2



Metres

----- LOCALITY -----

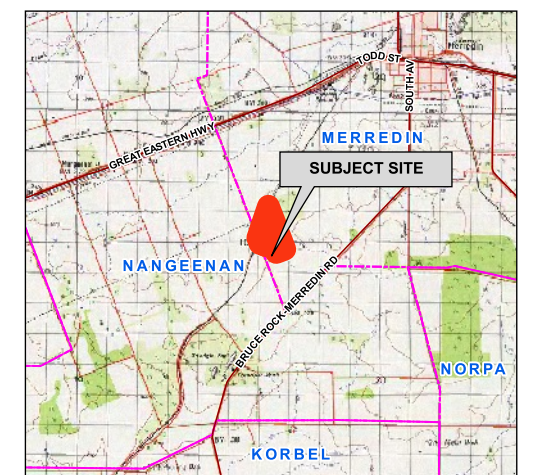

AERIAL IMAGERY: Landgate/SLIP





Coordinate System: GDA 1994 MGA Zone 50
 Projection: Universal Transverse Mercator Units: Metre
 Map by: Elissa Edward 14-12-2023
 SCALE (A3): 1 : 2000









Figure 3.2
BAL Contour Map

Lot 5 on Plan D067824, Area : 61.5116ha
 Robertson Road
 MERREDIN
 SHIRE OF MERREDIN

----- **LEGEND** -----

-  Lot 5
-  Battery Development Extent
-  Proposed Infrastructure
-  100m Assessment Area


Bushfire Attack Levels

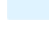-  BAL-FZ
-  BAL-40
-  BAL-29
-  BAL-19
-  BAL-12.5
-  BAL-LOW



Metres


----- **LOCALITY** -----

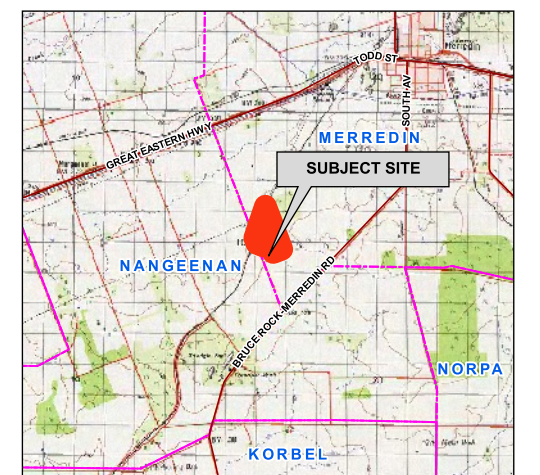

AERIAL IMAGERY: Landgate/SLIP



Coordinate System: GDA 1994 MGA Zone 50
 Projection: Universal Transverse Mercator Units: Metre
 Map by: Elissa Edward 14-12-2023
 SCALE (A3): 1 : 1500

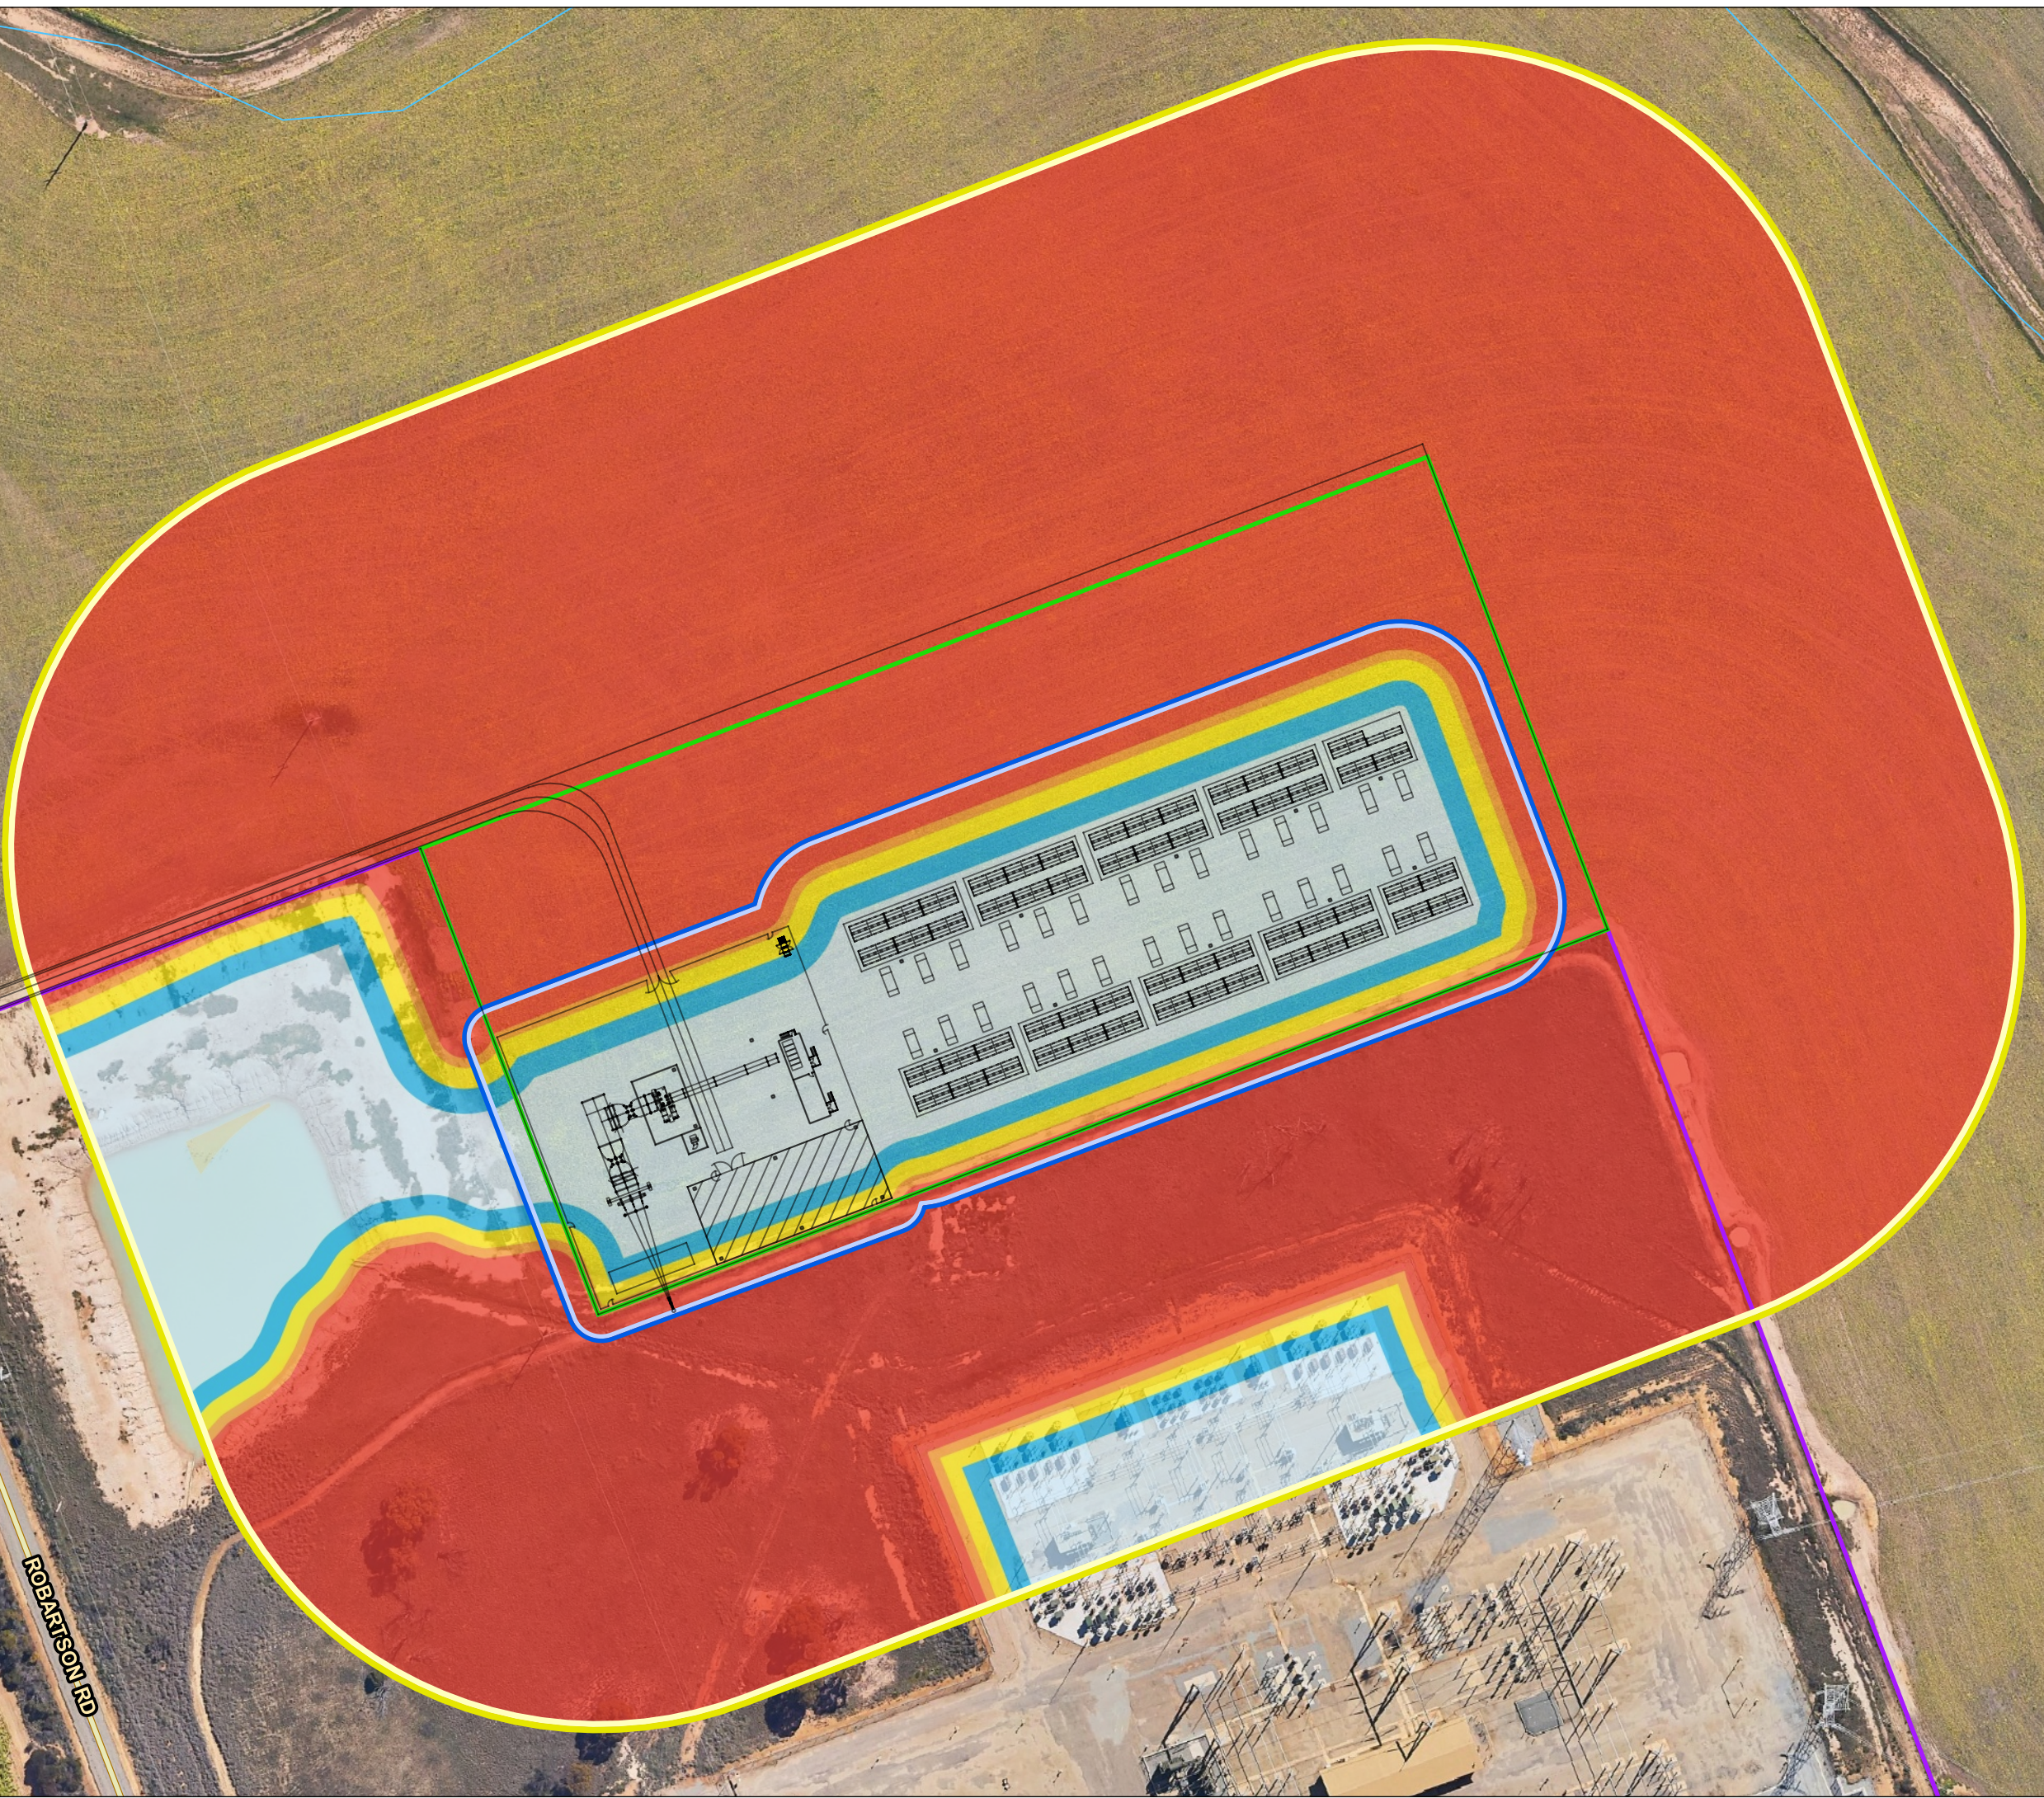

4 IDENTIFICATION OF BUSHFIRE HAZARD ISSUES

The Guidelines for Planning in Bushfire Prone Areas (WAPC 2021 v1.4), Appendix 5, establish that the application of this section of the BMP is intended to support **strategic planning** proposals. At the strategic planning stage there will typically be insufficient proposed development detail to enable all required assessments, including the assessment against the bushfire protection criteria.

Strategic Planning Proposals

For strategic planning proposals this section of the BMP will identify:

- Issues associated with the level of the threats presented by any identified bushfire hazard;
- Issues associated with the ability to implement sufficient and effective bushfire protection measures to reduce the exposure and vulnerability levels (of elements exposed to the hazard threats), to a tolerable or acceptable level; and
- Issues that will need to be considered at subsequent planning stages.

All Other Planning Proposals

For all other planning stages, this BMP will address what are effectively the same relevant issues but do it within the following sections:

- Section 2 – Bushfire Prone Vegetation - Environmental and Assessment Considerations: Assess environmental, biodiversity and conservation values;
- Section 3 – Potential Bushfire Impact: Assess the bushfire threats with the focus on flame contact and radiant heat; and
- Section 5 – Assessment Against the Bushfire Protection Criteria (including the guidance provided by the *Position Statement: 'Planning in bushfire prone areas – Demonstrating Element 1: Location and Element 2'*): Assess the ability of the proposed development to apply the required bushfire protection measures thereby enabling it to be considered for planning approval for these factors.

Is the proposed development a strategic planning proposal?

No

5 ASSESSMENT AGAINST THE BUSHFIRE PROTECTION CRITERIA (GUIDELINES V1.4)

5.1 Bushfire Protection Criteria Elements Applicable to the Proposed Development/Use

APPLICATION OF THE CRITERIA, ACCEPTABLE SOLUTIONS AND PERFORMANCE ASSESSMENT

The criteria are divided into five elements – location, siting and design, vehicular access, water and vulnerable tourism land uses. Each element has an intent outlining the desired outcome for the element and reflects identified planning and policy requirements in respect of each issue.

The example acceptable solutions (bushfire protection measures) provide one way of meeting the element's intent. Compliance with these automatically achieves the element's intent and provides a straightforward pathway for assessment and approval.

Where the acceptable solutions cannot be met, the ability to develop design responses (as alternative solutions that meet bushfire performance requirements) is an alternative pathway that is provided by addressing the applicable performance principles (as general statements of how best to achieve the intent of the element).

A merit based assessment is established by the SPP 3.7 and the Guidelines as an additional alternative pathway along with the ability of using discretion in making approval decisions (sections 2.5, 2.6 and 2.7). This is formally applied to certain development (minor and unavoidable – sections 5.4.1 and 5.7). Relevant decisions by the State Administrative Tribunal have also supported this approach more generally.

Elements 1 – 4 should be applied for all strategic planning proposals, subdivision or development applications, except for vulnerable tourism land uses which should refer to Element 5. Element 5 incorporates the bushfire protection criteria in Elements 1 – 4 but caters them specifically to tourism land uses. (Guidelines DPLH 2021v1.4)

The Bushfire Protection Criteria	Applicable to the Proposed Development/Use
Element 1: Location	Yes
Element 2: Siting and Design	Yes
Element 3: Vehicular Access	Yes
Element 4: Water	Yes
Element 5: Vulnerable Tourism Land Uses	No

5.2 Local Government Variations to Apply

Local governments may add to or modify the acceptable solutions to recognise special local or regional circumstances (e.g., topography / vegetation / climate). These are to be endorsed by both the WAPC and DFES before they can be considered in planning assessments. (Guidelines DPLH 2021v1.4).

Do endorsed regional or local variations to the acceptable solutions apply to the assessments against the Bushfire Protection Criteria for the proposed development /use?

No

5.3 Assessment Statements for Element 1: Location

LOCATION	
Element Intent	To ensure that strategic planning proposals, subdivision and development applications are located in areas with the least possible risk of bushfire to facilitate the protection of people, property and infrastructure.
Proposed Development/Use – Relevant Planning Stage	(Do) Development application other than for a single dwelling, ancillary dwelling or minor development
Element Compliance Statement	The proposed development/use achieves the intent of this element by being fully compliant with all applicable acceptable solutions.
Pathway Applied to Provide an Alternative Solution	N/A
Acceptable Solutions - Assessment Statements	
<p>All details of acceptable solution requirements are established in the Guidelines for Planning in Bushfire Prone Areas, DPLH v1.4 (Guidelines) and apply the guidance established by the Position Statement: 'Planning in bushfire prone areas – Demonstrating Element 1: Location and Element 2: Siting and design' (WAPC Nov 2019) and the 'Bushfire Management Plan Guidance for the Dampier Peninsula' (WA Department of Planning, Lands and Heritage, 2021 Rev B) as relevant. These documents are available at https://www.wa.gov.au/government/document-collections/state-planning-policy-37-planning-bushfire-prone-areas.</p>	
Solution Component Check Box Legend	<input checked="" type="checkbox"/> Relevant & met <input checked="" type="checkbox"/> Relevant & not met <input type="checkbox"/> Not relevant
A1.1 Development location	Applicable: Yes Compliant: Yes
ASSESSMENT AGAINST THE REQUIREMENTS ESTABLISHED BY THE GUIDELINES	
<input checked="" type="checkbox"/> <input type="checkbox"/> <input type="checkbox"/> The development application is located in an area that is or will, on completion, be subject to either a moderate or low bushfire hazard level, or BAL-29 or below.	
Supporting Assessment Details:	
Refer to Figure 3.1.1 and Figure 3.2 showing the BAL-29 APZ around the substation and the 10kW APZ around the BESS Facility that can and will be established around the proposed development on the subject lot upon completion.	
ASSESSMENTS APPLYING THE GUIDANCE ESTABLISHED BY THE WAPC ELEMENT 1 & 2 POSITION STATEMENT (2019)	
<p>"Consideration should be given to the site context where 'area' is the land both within and adjoining the subject site. The hazards remaining within the site should not be considered in isolation of the hazards adjoining the site, as the potential impact of a bushfire will be dependent on the wider risk context, including how a bushfire could affect the site and the conditions for a bushfire to occur within the site."</p> <p>Strategic Planning Proposals: Consider the threat levels from any vegetation <u>adjoining</u> and <u>within</u> the subject site for which the potential intensity of a bushfire in that vegetation would result in it being classified as an Extreme Bushfire Hazard Level (BHL). Identify any proposed design strategies to reduce these threats.</p> <p>Structure Plans (lot layout known) and Subdivision Applications: As for strategic planning proposals but <u>within</u> the subject site the relevant threat levels to consider are the radiant heat levels represented by BAL-FZ and BAL-40 ratings.</p>	
The planning proposal is a development application, consequently the referenced position statement is not applicable to the Element 1 assessment.	

5.4 Assessment Statements for Element 2: Siting and Design

SITING AND DESIGN OF DEVELOPMENT	
Element Intent	To ensure that the siting and design of development minimises the level of bushfire impact. (BPP Note: not building/construction design)
Proposed Development/Use – Relevant Planning Stage	(Do) Development application other than for a single dwelling, ancillary dwelling or minor development
Element Compliance Statement	The proposed development/use achieves the intent of this element by being fully compliant with all applicable acceptable solutions.
Pathway Applied to Provide an Alternative Solution	N/A
Acceptable Solutions - Assessment Statements	
<p>All details of acceptable solution requirements are established in the Guidelines for Planning in Bushfire Prone Areas, DPLH v1.4 (Guidelines) and apply the guidance established by the Position Statement: 'Planning in bushfire prone areas – Demonstrating Element 1: Location and Element 2: Siting and design' (WAPC Nov 2019) and the 'Bushfire Management Plan Guidance for the Dampier Peninsula' (WA Department of Planning, Lands and Heritage, 2021 Rev B) as relevant. These documents are available at https://www.wa.gov.au/government/document-collections/state-planning-policy-37-planning-bushfire-prone-areas.</p>	
<p>Solution Component Check Box Legend <input checked="" type="checkbox"/> Relevant & met <input checked="" type="checkbox"/> Relevant & not met <input type="checkbox"/> Not relevant</p>	
A2.1 Asset Protection Zone (APZ)	<p>Applicable: Yes Compliant: Yes</p>
APZ DIMENSIONS – DIFFERENCES IN REQUIREMENTS FOR PLANNING ASSESSMENTS COMPARED TO IMPLEMENTATION	
<p>A key required bushfire protection measure is to reduce the exposure of buildings/infrastructure (as exposed vulnerable elements at risk), to the direct bushfire threats of flame contact, radiant heat and embers and the indirect threat of consequential fires that result from the subsequent ignition of other combustible materials that may be constructed, stored or accumulate in the area surrounding these structures. This reduces the associated risks of damage or loss.</p> <p>This is achieved by separating buildings (and consequential fire fuels as necessary) from areas of classified bushfire prone vegetation. This area of separation surrounding buildings is identified as the Asset Protection Zone (APZ) and consists of no vegetation and/or low threat vegetation or vegetation continually managed to a minimal fuel condition. The required separation distances will vary according to the site specific conditions and local government requirements.</p> <p>The APZ dimensions stated and/or illustrated in this Report can vary dependent on the purpose for which they are being identified.</p> <div style="border: 1px solid black; padding: 10px; margin: 10px 0;"> <p><i>Note: Appendix B 'Onsite Vegetation Management' provides further information regarding the different APZ dimensions that can be referenced, their purpose and the specifications of the APZ that are to be established and maintained on the subject lot.</i></p> </div>	
THE 'PLANNING BAL-29' APZ DIMENSIONS	
<p>Purpose: To provide evidence of the development or use proposal's ability to achieve minimum vegetation separation distances. To achieve 'acceptable solution' planning approval for this factor, it must be demonstrated that the minimum separation distances corresponding to a maximum level of radiant transfer to a building of 29 kW/m², either exist or can be implemented (with certain exceptions). These separation distances are the 'Planning BAL-29' APZ dimensions.</p> <p><i>The 'Planning BAL-29' APZ is not necessarily the size of the APZ that must be physically implemented and maintained by a landowner. Rather, its sole purpose is to identify if an acceptable solution for planning approval can be met.</i></p>	

THE 'REQUIRED' APZ DIMENSIONS

Purpose: Establishes the dimensions of the APZ to be physically implemented by the landowner on their lot: These will be the minimum required separation distances from the subject building(s) to surrounding bushfire prone vegetation (identified by type and associated ground slope). These are established by:

- A. The 'BAL Rating APZ' of the subject building(s) when distances are greater than 'B' below (except when 'B' establishes a maximum distance); or
- B. The 'Local Government' APZ' derived from the Firebreak/Hazard Reduction Notice when distances are greater than 'A' above, other than when a maximum distance is established, in which case this will apply; or
- C. A combination of 'A' and 'B'.

Within this Report/Plan it is the 'Planning BAL-29' APZ that will be identified on maps, diagrams and in tables as necessary – unless otherwise stated.

The 'Required' APZ dimension information will be presented in Appendix B1.1 and on the Property Bushfire Management Statement, when required to be included for a development application.

ASSESSMENT AGAINST THE REQUIREMENTS ESTABLISHED BY THE GUIDELINES

APZ Width: The proposed (or a future) habitable building(s) on the lot(s) of the proposed development - or an existing building for a proposed change of use – can be (or is) located within the developable portion of the lot and be surrounded by a 'Planning BAL-29' APZ of the required dimensions (measured from any external wall or supporting post or column to the edge of the classified vegetation), that will ensure their exposure to the potential radiant heat impact of a bushfire does not exceed 29 kW/m².

Note:

When established by the relevant decision maker, the meeting of this requirement may also apply to proposed non-habitable buildings and other structures.

Restriction on Building Location: It has been identified that the current developable portion of a lot(s) provides for the proposed future (or a future) building/structure location that will result in that building/structure being subject to a BAL-40 or BAL-FZ rating. Consequently, it may be considered necessary to impose the condition that a restrictive covenant to the benefit of the local government pursuant to section 129BA of the Transfer of Land Act 1893, is to be placed on the certificate(s) of title of the proposed lot(s) advising of the existence of a restriction on the use of that portion of land (refer to Code F3 of Model Subdivision Conditions Schedule, WAPC June 2021 and Guidelines s5.3.2).

APZ Location: The required dimensions for a 'Planning BAL-29' APZ can be contained solely within the boundaries of the lot(s) on which the proposed (or a future) habitable building(s) - or an existing building(s) for a proposed change of use – is situated.

APZ Location: The required dimensions for a 'Planning BAL-29' APZ can be partly established within the boundaries of the lot(s) on which the proposed (or a future) habitable building(s) - or an existing building(s) for a proposed change of use – is situated. The balance of the APZ would exist on adjoining land that satisfies the exclusion requirements of AS 3959:2018 cl 2.2.3.2 for non-vegetated areas and/or low threat vegetation and/or vegetation managed in a minimal fuel condition.

APZ Location: It can be justified that any adjoining (offsite) land forming part of a 'Planning BAL-29' APZ will:

- If non-vegetated, remain in this condition in perpetuity; and/or

- If vegetated, be low threat vegetation or vegetation managed in a minimal fuel condition in perpetuity.

APZ Management: The area of land (within each lot boundary), that is to make up the required 'Landowner' APZ dimensions (refer to Appendix B, Part B1), can and will be managed in accordance with the requirements of the Guidelines Schedule 1 'Standards for Asset Protection Zones' (refer to Appendix B).

Staged Subdivision: The subdivision proposes development in stages and each stage is to comply with the relevant bushfire protection criteria.
A balance lot is created or classified vegetation within a subsequent stage will be removed and/or modified and/or be subject to ongoing management, to ensure that proposed lots within the current stage of the subdivision achieve a development site subject to 29 kW/m² or below.
The planned approach for achieving the required outcome is described in the supporting assessment details below.

Firebreak/Hazard Reduction Notice: Any additional requirements established by the relevant local government's annual notice to install firebreaks and manage fuel loads (issued under s33 of the Bushfires Act 1954), can and will be complied with.

Supporting Assessment Details:

Refer to Figure 3.1.1 showing the APZs and dimensions for the proposed non-habitable development. This figure shows the required APZ dimensions for this development. The current site plans provided by the proponent, cannot accommodate the required APZ dimensions within the development boundaries. For this development to be compliant with Element 2 within this BMP, the site plans need to be revised in order to fit the required APZ or a management agreement needs to be established between Western Power the developer / operator to manage the land outside the developable boundaries.

ASSESSMENTS APPLYING THE GUIDANCE ESTABLISHED BY THE WAPC ELEMENT 1 & 2 POSITION STATEMENT (2019)

Strategic Planning Proposals: "At this planning level there may not be enough detail to demonstrate compliance with this element. The decision-maker may consider this element is satisfied where A1.1 is met."

Structure Plans (lot layout known) and Subdivision Applications: "Provided that Element 1 is satisfied, the decision-maker may consider approving lot(s) containing BAL-40 or BAL-FZ under the following scenarios.

The planning proposal is a development application, consequently the referenced position statement is not applicable to the proposed development.

5.5 Assessment Statements for Element 3: Vehicular Access

VEHICULAR ACCESS	
Element Intent	To ensure that the vehicular access serving a subdivision/development is available and safe during a bushfire event.
Proposed Development/Use – Relevant Planning Stage	(Do) Development application other than for a single dwelling, ancillary dwelling or minor development
Element Compliance Statement	The proposed development/use achieves the intent of this element by being fully compliant with all applicable acceptable solutions.
Pathway Applied to Provide an Alternative Solution	N/A
Acceptable Solutions - Assessment Statements	
<p>All details of acceptable solution requirements are established in the Guidelines for Planning in Bushfire Prone Areas, DPLH v1.4 (Guidelines) and apply the guidance established by the Position Statement: 'Planning in bushfire prone areas – Demonstrating Element 1: Location and Element 2: Siting and design' (WAPC Nov 2019) and the 'Bushfire Management Plan Guidance for the Dampier Peninsula' (WA Department of Planning, Lands and Heritage, 2021 Rev B) as relevant. These documents are available at https://www.wa.gov.au/government/document-collections/state-planning-policy-37-planning-bushfire-prone-areas.</p> <p>The technical construction requirements for access types and components, and for each firefighting water supply component, are also presented in Appendices C and D. The local government will advise the proponent where different requirements are to apply and when any additional specifications such as those for signage and gates are to apply (these are included in the relevant appendix if requested by the local government).</p>	
Solution Component Check Box Legend	<input checked="" type="checkbox"/> Relevant & met <input checked="" type="checkbox"/> Relevant & not met <input type="checkbox"/> Not relevant
A3.1 Public roads	Applicable: Yes Compliant: Yes
<input checked="" type="checkbox"/> <input type="checkbox"/> <input type="checkbox"/> The technical construction requirements of vertical clearance and weight capacity (Guidelines, Table 6) can and will be complied with (Refer also to Appendix C in this BMP).	
<input checked="" type="checkbox"/> <input type="checkbox"/> <input type="checkbox"/> All other applicable technical requirements of trafficable width, gradients and curves, are required to be in "accordance with the class of road as specified in the IPWEA Subdivision Guidelines, Liveable Neighbourhoods, Ausroad Standards and/or any applicable standard in the local government area" (Guidelines, Table 6 and E3.1. Refer also to Appendix C in this BMP). The assessment conducted for the bushfire management plan indicates that it is likely that the proposed development can and will comply with the requirements. However, the applicable class of road, the associated technical requirements and subsequent proposal compliance, will need to be confirmed with the relevant local government and/or Main Roads WA.	
<input checked="" type="checkbox"/> <input type="checkbox"/> <input type="checkbox"/> A traversable verge is available adjacent to classified vegetation (Guidelines, E3.1), as recommended.	
Supporting Assessment Details: No new public roads are proposed as part of the development. Existing public road, Robartson Road, provides access to the development. Robartson Road is a sealed, approximately 7 metre width, trafficable surface, with approximately 2 metre gravel trafficable shoulders.	
A3.2a Multiple access routes	Applicable: Yes Compliant: Yes
<input checked="" type="checkbox"/> <input type="checkbox"/> <input type="checkbox"/> For each lot, two-way public road access is provided in two different directions to at least two different suitable destinations with an all-weather surface.	

<input type="checkbox"/> <input type="checkbox"/> <input checked="" type="radio"/>	<p>The two-way access <u>is</u> available at an intersection no greater than 200m from the relevant boundary of each lot, via a no-through road.</p>
<input type="checkbox"/> <input type="checkbox"/> <input checked="" type="radio"/>	<p>The two-way access is <u>not</u> available at an intersection within 200m from the relevant boundary of each lot. However, the available no-through road satisfies the established exemption for the length limitation in every case. These requirements are:</p> <ul style="list-style-type: none"> • Demonstration of no alternative access (refer to A3.3 below); • The no-through road travels towards a suitable destination; and • The balance of the no-through road that is greater than 200m from the relevant lot boundary is within a residential built-out area or is potentially subject to radiant heat levels from adjacent bushfire prone vegetation that correspond to the BAL-LOW rating (<12.5 kW/m²).
<p>Supporting Assessment Details: Robartson Road provides two-way access for the development. Robartson Road provides access in a northerly direction to its intersection with major route Great Eastern Highway. Robartson Road provides access in a southerly direction to its intersection with Bruce Rock-Merredin Road. Bruce Rock-Merredin Road continues north to the townsite of Merredin, and continues south to the townsite of Bruce Rock, allowing multiple suitable destinations which can be accessed from the development site.</p>	
<p>A3.2b Emergency access way</p>	<p>Applicable: No Compliant: N/A</p>
<input type="checkbox"/> <input type="checkbox"/> <input checked="" type="radio"/>	<p>The proposed or existing EAW provides a through connection to a public road.</p>
<input type="checkbox"/> <input type="checkbox"/> <input checked="" type="radio"/>	<p>The proposed or existing EAW is less than 500m in length and will be signposted and gated (remaining unlocked) to the specifications stated in the Guidelines and/or required by the relevant local government.</p>
<input type="checkbox"/> <input type="checkbox"/> <input checked="" type="radio"/>	<p>The technical construction requirements for widths, clearances, capacity, gradients and curves (Guidelines, Table 6 and E3.2b. Refer also to Appendix C in this BMP), can and will be complied with.</p>
<input type="checkbox"/> <input type="checkbox"/> <input checked="" type="radio"/>	<p>The subdivision proposes development in stages and each stage is to comply with the relevant bushfire protection criteria.</p> <p>A temporary EAW is planned to facilitate the staging arrangements of a subdivision as an interim second access route until the required second access route is constructed as a public road in a subsequent stage.</p> <p>The planned approach for achieving the required outcome is described in the supporting assessment details below.</p>
<p>Supporting Assessment Details: A3.2b does not apply to the development because A3.2a <u>can</u> be achieved.</p>	
<p>A3.3 Through-roads</p>	<p>Applicable: No Compliant: N/A</p>
<input type="checkbox"/> <input type="checkbox"/> <input checked="" type="radio"/>	<p>A no-through public road is necessary as no alternative road layout exists due to site constraints.</p>
<input type="checkbox"/> <input type="checkbox"/> <input checked="" type="radio"/>	<p>The no-through public road length does not exceed the established maximum of 200m to an intersection providing two-way access (Guidelines, E3.3).</p>
<input type="checkbox"/> <input type="checkbox"/> <input checked="" type="radio"/>	<p>The no-through public road exceeds 200m but satisfies the exemption provisions of A3.2a as demonstrated in A3.2a above.</p>
<input type="checkbox"/> <input type="checkbox"/> <input checked="" type="radio"/>	<p>The public road technical construction requirements (Guidelines, Table 6 and E3.1. Refer also to Appendix C in this BMP), can and will be complied with as established in A3.1 above.</p>

<input type="checkbox"/> <input type="checkbox"/> <input checked="" type="radio"/> The turnaround area requirements (Guidelines, Figure 24) can and will be complied with.			
Supporting Assessment Details: None required.			
A3.4a Perimeter roads	Applicable:	No	Compliant: N/A
<input type="checkbox"/> <input type="checkbox"/> <input checked="" type="radio"/> The proposed greenfield or infill development consists of 10 or more lots (including those that are part of a staged subdivision) and therefore should have a perimeter road. This is planned to be installed.			
<p>The proposed greenfield or infill development consists of 10 or more lots (including those that are part of a staged subdivision). However, it is not required on the established basis of:</p> <input type="checkbox"/> <input type="checkbox"/> <input checked="" type="radio"/> <ul style="list-style-type: none"> • The vegetation adjoining the proposed lots is classified Class G Grassland; • Lots are zoned rural living or equivalent; • It is demonstrated that it cannot be provided due to site constraints; or • All lots have existing frontage to a public road. 			
<input type="checkbox"/> <input type="checkbox"/> <input checked="" type="radio"/> The technical construction requirements of widths, clearances, capacity, gradients and curves (Guidelines, Table 6 and E3.4a) can and will be complied with.			
Supporting Assessment Details: None required.			
A3.4b Fire service access route	Applicable:	No	Compliant: N/A
<input type="checkbox"/> <input type="checkbox"/> <input checked="" type="radio"/> The FSAR can be installed as a through-route with no dead ends, linked to the internal road system every 500m and is no further than 500m from a public road.			
<input type="checkbox"/> <input type="checkbox"/> <input checked="" type="radio"/> The technical construction requirements of widths, clearances, capacity, gradients and curves (Guidelines, Table 6 and E3.4b. Refer also to Appendix C in this BMP), can and will be complied with.			
<input type="checkbox"/> <input type="checkbox"/> <input checked="" type="radio"/> The FSAR can and will be signposted. Where gates are required by the relevant local government, the specifications can be complied with.			
<input type="checkbox"/> <input type="checkbox"/> <input checked="" type="radio"/> Turnaround areas (to accommodate type 3.4 fire appliances) can and will be installed every 500m on the FSAR.			
Supporting Assessment Details: None required.			
A3.5 Battle-axe access legs	Applicable:	No	Compliant: N/A
<input type="checkbox"/> <input type="checkbox"/> <input checked="" type="radio"/> A battle-axe leg cannot be avoided due to site constraints.			
<input type="checkbox"/> <input type="checkbox"/> <input checked="" type="radio"/> The proposed development is in a reticulated area and the battle-axe access leg length from a public road is no greater than 50m. No technical requirements need to be met.			
<input type="checkbox"/> <input type="checkbox"/> <input checked="" type="radio"/> The proposed development is not in a reticulated area. The technical construction requirements for widths, clearances, capacity, gradients and curves (Guidelines, Table 6 and E3.5. Refer also to Appendix C in this BMP), can and will be complied with.			
<input type="checkbox"/> <input type="checkbox"/> <input checked="" type="radio"/> Passing bays can and will be installed every 200m with a minimum length of 20m and a minimum additional trafficable width of 2m.			

Supporting Assessment Details: None required.			
A3.6 Private driveways	Applicable:	Yes	Compliant: Yes
<input type="checkbox"/> <input type="checkbox"/> <input checked="" type="checkbox"/>	The private driveway to the most distant external part of the development site is within a lot serviced by reticulated water, is accessed via a public road with a speed limit of 70 km/hr or less and has a length is no greater than 70m (measured as a hose lay). No technical requirements need to be met.		
<input checked="" type="checkbox"/> <input type="checkbox"/> <input type="checkbox"/>	The technical construction requirements for widths, clearances, capacity, gradients and curves (Guidelines, Table 6 and E3.6. Refer also to Appendix C in this BMP), can and will be complied with.		
<input checked="" type="checkbox"/> <input type="checkbox"/> <input type="checkbox"/>	Passing bays can and will be installed every 200m with a minimum length of 20m and a minimum additional trafficable width of 2m.		
<input checked="" type="checkbox"/> <input type="checkbox"/> <input type="checkbox"/>	The turnaround area requirements (Guidelines, Figure 28, and within 30m of the habitable building) can and will be complied with.		
<p>Supporting Assessment Details: The proposed private driveway is approximately 225m in length (from Robartson Road to Substation entrance). This driveway will need to be constructed to the requirements within table 6 (Appendix C of this report) to provide adequate road width that will allow overtaking of emergency vehicles, therefore removing the requirement for over taking bays.</p> <p>To accommodate any future expansion and provide adequate access to the BESS facility, a looped driveway will need to be installed around the BESS facility.</p>			

5.6 Assessment Statements for Element 4: Water

FIREFIGHTING WATER	
Element Intent	To ensure water is available to enable people, property and infrastructure to be defended from bushfire.
Proposed Development/Use – Relevant Planning Stage	(Do) Development application other than for a single dwelling, ancillary dwelling or minor development
Element Compliance Statement	The proposed development/use achieves the intent of this element by being fully compliant with all applicable acceptable solutions.
Pathway Applied to Provide an Alternative Solution	N/A
Acceptable Solutions - Assessment Statements	
<p>All details of acceptable solution requirements are established in the <i>Guidelines for Planning in Bushfire Prone Areas, DPLH v1.4 (Guidelines)</i> and apply the guidance established by the <i>Position Statement: 'Planning in bushfire prone areas – Demonstrating Element 1: Location and Element 2: Siting and design' (WAPC Nov 2019)</i> and the <i>'Bushfire Management Plan Guidance for the Dampier Peninsula' (WA Department of Planning, Lands and Heritage, 2021 Rev B)</i> as relevant. These documents are available at https://www.wa.gov.au/government/document-collections/state-planning-policy-37-planning-bushfire-prone-areas.</p> <p>The technical construction requirements for access types and components, and for each firefighting water supply component, are also presented in Appendices C and D. The local government will advise the proponent where different requirements are to apply and when any additional specifications such as those for signage and gates are to apply (these are included in the relevant appendix if requested by the local government).</p>	
Solution Component Check Box Legend	<input checked="" type="checkbox"/> Relevant & met <input checked="" type="checkbox"/> Relevant & not met <input type="checkbox"/> Not relevant
A4.1 Identification of future firefighting water supply	Applicable: No Compliant: N/A
<input type="checkbox"/> <input type="checkbox"/> <input type="checkbox"/> It can be demonstrated that reticulated or sufficient non-reticulated water for firefighting can be provided at the subdivision and/or development application stage in accordance with the specifications of the relevant water supply authority or the requirements of Schedule 2.	
Supporting Assessment Details: None required.	
A4.2 Provision of water for firefighting purposes	Applicable: Yes Compliant: Yes
<input type="checkbox"/> <input type="checkbox"/> <input type="checkbox"/> A reticulated water supply is available to the proposed development. The existing hydrant connection(s) are provided in accordance with the specifications of the relevant water supply authority.	
<input type="checkbox"/> <input type="checkbox"/> <input type="checkbox"/> A reticulated water supply will be available to the proposed development. Hydrant connection(s) can and will be provided in accordance with the specifications of the relevant water supply authority.	
<input checked="" type="checkbox"/> <input type="checkbox"/> <input type="checkbox"/> A static water supply (tank) for firefighting purposes will be installed on the lot that is additional to any water supply that is required for drinking and other domestic purposes.	
<input type="checkbox"/> <input type="checkbox"/> <input type="checkbox"/> A strategic water supply (tank or tanks) for firefighting purposes will be installed within or adjacent to the proposed development that is additional to any water supply that is required for drinking and other domestic purposes. The required land will be ceded free of cost to the local government and the lot or road reserve where the tank is to be located will be identified on the plan of subdivision.	

The strategic static water supply (tank or tanks) will be located no more than 10 minutes travel time from a subject site (at legal road speeds).

The technical requirements (location, number of tanks, volumes, design, construction materials, pipes and fittings), as established by the Guidelines (A4.2, E4 and Schedule 2) and/or the relevant local government, can and will be complied with.

Supporting Assessment Details:

Due to the high-risk nature of the development static water supply tank of 288,000L will be installed upon completion of the project in accordance with the requirements established in the BRR and Section 5.7 of this document. This water supply is intended to address bushfire and non-bushfire emergencies.

5.7 Additional Bushfire Protection Measures to be Implemented

The following bushfire protection measures are recommended to be implemented and maintained. They are additional to, or a variation of, those established by the relevant acceptable solutions applied to the proposed development/use within Sections 5 of this BMP (as applicable to the proposed development).

The intent of their application is to improve the bushfire performance of the proposed development/use and reduce residual risk levels to persons and property from a bushfire event.

The development of these additional and/or varied protection measures originates the following potential sources (not exhaustive):

1. Out of the relevant merit based assessment when the Section titled 'Non-compliance – Additional Assessments' has been used in this BMP;
2. Out of the relevant performance based assessment when Section titled 'Non-compliance – Additional Assessments' has been used in this BMP;
3. Out of the development of any other required bushfire planning documents. These include a Bushfire Emergency Plan and the Bushfire Risk Assessment and Management Report;
4. Out of any additional bushfire planning guidance documents or position statements issued by the WA Department of Planning, Lands and Heritage;
5. From any 'Conditions' which may be applied to a 'Planning Approval' or a 'Notice of Determination'; or
6. As a recommendation from the bushfire consultant.

The following table summarises the requirements/recommendations with the detail provided in the following sections.

When necessary, the implementation responsibility for these additional protection measures will be stated in Section 6 of this BMP and included in other operational documents as relevant.

SUMMARY OF ADDITIONAL BUSHFIRE PROTECTION MEASURES TO BE IMPLEMENTED

No.	Description of the Protection Measure to Apply to the Proposed Development	Risk Reducing Component Being Applied		The Assessment or Document Establishing the Application of the Protection Measure	Application Status
		Type	Protection Principle		
1	A BAL-29 APZ is required for planning approval. A 10kW/m2 APZ is additionally required so BESS units and infrastructure (electrical components) are unlikely to be compromised due to radiant heat during a bushfire. There is no native vegetation on site, therefore permission by the decision maker and local government is not required.	Threat Reduction	Prevent bushfire ignition and/or severity by controlling the fuel.	Bushfire Risk Assessment and Management Report	Required and will form part of the relevant responsibilities established in Section 6.
		Exposure Reduction - Persons	N/A		
		Exposure Reduction – Buildings/Structures	N/A		
		Vulnerability Reduction - Persons	N/A		
		Vulnerability Reduction – Buildings/Structures	N/A		
2	It is required that all fine fuels are removed or maintained below 2t/ha within the APZ.	Threat Reduction	Prevent bushfire ignition and/or severity by controlling the fuel.	Bushfire Risk Assessment and Management Report	Required and will form part of the relevant responsibilities established in Section 6.
		Exposure Reduction - Persons	N/A		
		Exposure Reduction – Buildings/Structures	N/A		
		Vulnerability Reduction - Persons	N/A		
		Vulnerability Reduction – Buildings/Structures	N/A		

3	Operating procedures have not yet been prepared. No ongoing works are proposed which could ignite a bushfire, except during an accident or component failure. It is advised that any hot/hazardous works are not undertaken during a Total Fire Ban or on a day with a Fire Danger Rating of Extreme or Catastrophic or under a Local Govt imposed Harvest, Vehicle movement and hot works ban.	Threat Reduction	Prevent bushfire ignition by controlling heat energy source and fuel interactions	Bushfire Risk Assessment and Management Report	Recommended only. Future inclusion in relevant responsibilities established in Section 6 will be dependent on the planning decision maker establishing a condition of approval.
		Exposure Reduction - Persons	N/A		
		Exposure Reduction – Buildings/Structures	N/A		
		Vulnerability Reduction - Persons	N/A		
		Vulnerability Reduction – Buildings/Structures	N/A		
4	BESS units and associated infrastructure are comprised of metal exterior. Electrical cabling to and from the BESS units and associated infrastructure are underground, and any exposed cables can be shielded by non-combustible material.	Threat Reduction	Prevent bushfire ignition by controlling heat energy source and fuel interactions	Bushfire Risk Assessment and Management Report	Recommended only. Future inclusion in relevant responsibilities established in Section 6 will be dependent on the planning decision maker establishing a condition of approval.
		Exposure Reduction - Persons	N/A		
		Exposure Reduction – Buildings/Structures	N/A		
		Vulnerability Reduction - Persons	N/A		
		Vulnerability Reduction – Buildings/Structures	N/A		
5	Fire within the facility (infrastructure, batteries or stored equipment) ignited by site operation/accident/failure may ignite vegetation. The 10kW/m2 APZ to be applied around the infrastructure is considered appropriate in reducing the risk of igniting a bushfire. The removal of consequential fire hazards within the APZ minimises the potential for spread of fire beyond the asset.	Threat Reduction	Prevent bushfire ignition by controlling heat energy source and fuel interactions	Bushfire Risk Assessment and Management Report	Required and will form part of the relevant responsibilities established in Section 6.
		Exposure Reduction - Persons	N/A		
		Exposure Reduction – Buildings/Structures	N/A		

		Vulnerability Reduction - Persons	N/A		
		Vulnerability Reduction – Buildings/Structures	N/A		
6	<p>An APZ is to be established around electrical components and infrastructure. This APZ will ensure exposure to the bushfire hazard threat of radiant heat will be limited to a maximum radiant heat flux of 10 kW/m² (calculated with an assumed flame temperature of 1090K) by providing the required separation distances from the bushfire hazard. The 10m portion of the APZ immediately around BESS infrastructure must be entirely and permanently non-vegetated (sealed, compacted limestone, gravel, mineral earth etc).</p> <p>A BAL-29 APZ is required for all Class 1-10 buildings onsite. It is possible to locate the buildings within the 10kW/m² APZ applied to BESS infrastructure such that additional vegetation clearing is not required.</p>	Threat Reduction	N/A	Bushfire Risk Assessment and Management Report	Required and will form part of the relevant responsibilities established in Section 6.
		Exposure Reduction - Persons	N/A		
		Exposure Reduction – Buildings/Structures	Separation from Bushfire Threats		
		Vulnerability Reduction - Persons	N/A		
		Vulnerability Reduction – Buildings/Structures	N/A		
7	<p>All non-structural combustible materials are to be removed within 10m of assets. This includes but is not limited to; waste, leaf litter, machinery, grasses, vehicles, fuel, furniture, and timber. When storage of flammable items or materials are stored on site temporarily (for maintenance etc), separation distances must be complied with. This requirement is to be included in the Site Operating Procedures document.</p>	Threat Reduction	N/A	Bushfire Risk Assessment and Management Report	Required and will form part of the relevant responsibilities established in Section 6.
		Exposure Reduction - Persons	N/A		
		Exposure Reduction – Buildings/Structures	Separation from Bushfire Threats		
		Vulnerability Reduction - Persons	N/A		
		Vulnerability Reduction – Buildings/Structures	N/A		
8	<p>Ensure all subfloor spaces are sealed or enclosed with non-combustible solid material or ember screening</p>	Threat Reduction	N/A	Bushfire Risk Assessment and Management Report	Required and will form part of the relevant
		Exposure Reduction - Persons	N/A		

	mesh (corrosion-resistant steel, bronze, or aluminium with an aperture <2mm).	Exposure Reduction – Buildings/Structures	N/A		responsibilities established in Section 6.
		Vulnerability Reduction - Persons	N/A		
		Vulnerability Reduction – Buildings/Structures	Applies Design and Construction (Materials) to Improve Resilience to Bushfire Threats		
9	Exposed electrical cabling to be shielded from radiant heat and consequential fire by burying underground or shielding with non-combustible material – common electrical cabling reaches its critical point at >10kWm ² . Exposed plumbing (poly pipe) is to be buried or shielded with non-combustible material – maximum exposure 120 degrees Celsius.	Threat Reduction	N/A	Bushfire Risk Assessment and Management Report	Recommended only. Future inclusion in relevant responsibilities established in Section 6 will be dependent on the planning decision maker establishing a condition of approval.
		Exposure Reduction - Persons	N/A		
		Exposure Reduction – Buildings/Structures	Shielding from Bushfire Threats		
		Vulnerability Reduction - Persons	N/A		
		Vulnerability Reduction – Buildings/Structures	N/A		
10	The site Emergency Management Plan (document title pending), is to include responses to bushfire emergencies. The immediately procedure is to evacuate in the appropriate direction away from the fire, and inform DFES Comcen of the status of the BESS facility.	Threat Reduction	N/A	Bushfire Risk Assessment and Management Report	Required and will form part of the relevant responsibilities established in Section 6.
		Exposure Reduction - Persons	N/A		
		Exposure Reduction – Buildings/Structures	N/A		
		Vulnerability Reduction - Persons	Provision of Bushfire Emergency Information and Education		
		Vulnerability Reduction – Buildings/Structures	N/A		
11	The development is proposed to be unstaffed. It is recommended that the staff member managing emergency procedures has training in general	Threat Reduction	N/A	Bushfire Risk Assessment and Management Report	Recommended only. Future inclusion in relevant
		Exposure Reduction - Persons	N/A		

	bushfire emergency procedures, and has specific knowledge of the site procedures in response to bushfire. This staff member should be easily contactable.	Exposure Reduction – Buildings/Structures	N/A		responsibilities established in Section 6 will be dependent on the planning decision maker establishing a condition of approval.
		Vulnerability Reduction - Persons	Provision of Bushfire Emergency Information and Education		
		Vulnerability Reduction – Buildings/Structures	N/A		
12	It is recommended that the Merredin Volunteer Fire and Rescue Service are to be invited to inspect and familiarise with the site. Provide information in site fire response procedures. This invitation may be annual or ad-hoc.	Threat Reduction	N/A	Bushfire Risk Assessment and Management Report	Recommended only. Future inclusion in relevant responsibilities established in Section 6 will be dependent on the planning decision maker establishing a condition of approval.
		Exposure Reduction - Persons	N/A		
		Exposure Reduction – Buildings/Structures	N/A		
		Vulnerability Reduction - Persons	N/A		
		Vulnerability Reduction – Buildings/Structures	Establish/Improve Firefighting Capability		
13	Class 1-10 buildings: The construction of proposed structures is currently unknown. They will likely be primarily masonry, steel, aluminium and cement sheeting. It is recommended non-combustible elements are included where practical.	Threat Reduction	N/A	Bushfire Risk Assessment and Management Report	Recommended only. Future inclusion in relevant responsibilities established in Section 6 will be dependent on the planning decision maker establishing a condition of approval.
		Exposure Reduction - Persons	N/A		
		Exposure Reduction – Buildings/Structures	N/A		
		Vulnerability Reduction - Persons	N/A		
		Vulnerability Reduction – Buildings/Structures	Applies Design and Construction (Materials) to Improve Resilience to Bushfire Threats		
14	BESS cabinets and infrastructure: Use non-combustible or products with high heat ratings to assist with maintaining their operability.	Threat Reduction	N/A	Bushfire Risk Assessment and Management Report	Recommended only. Future inclusion in relevant
		Exposure Reduction - Persons	N/A		

		Exposure Reduction – Buildings/Structures	N/A		responsibilities established in Section 6 will be dependent on the planning decision maker establishing a condition of approval.
		Vulnerability Reduction - Persons	N/A		
		Vulnerability Reduction – Buildings/Structures	Applies Design and Construction (Materials) to Improve Resilience to Bushfire Threats		
15	Where the electrical cabling contacts the ground or any arrangement of associated structures creates a 'pocket' for accumulation of debris, this should be rectified by design or filling with non-combustible material such as mineral earth. Consideration should be given to making the arrangement self-cleaning through wind action to the greatest extent possible. These measures will reduce accumulation and/or make the management (clearing) of accumulated debris easier. E.g. cable raking to be ≥ 100 mm above ground.	Threat Reduction	N/A	Bushfire Risk Assessment and Management Report	Recommended only. Future inclusion in relevant responsibilities established in Section 6 will be dependent on the planning decision maker establishing a condition of approval.
		Exposure Reduction - Persons	N/A		
		Exposure Reduction – Buildings/Structures	N/A		
		Vulnerability Reduction - Persons	N/A		
		Vulnerability Reduction – Buildings/Structures	Applies Design and Construction (Materials) to Improve Resilience to Bushfire Threats		
16	All Class 1-10 buildings (including non-habitable structures) must have ember screening/sealants installed on any gaps and penetrations.	Threat Reduction	N/A	Bushfire Risk Assessment and Management Report	Required and will form part of the relevant responsibilities established in Section 6.
		Exposure Reduction - Persons	N/A		
		Exposure Reduction – Buildings/Structures	N/A		
		Vulnerability Reduction - Persons	N/A		
		Vulnerability Reduction – Buildings/Structures	Applies Design and Construction (Materials) to Improve Resilience to Bushfire Threats		
17		Threat Reduction	N/A		

	<p>The manufacturer or appropriate engineers should be contacted to enquire if it is possible to apply ember screening to intake/exhaust vents and other paths of entry to the interior cavity or accessing any combustible elements of BESS cabinets. This ember screening would be applicable to the exterior of the battery cabinet, not internal components. The intention is to prevent both ember ingress and debris accumulation.</p> <p>Ember screening mesh is corrosion-resistant steel, bronze, or aluminium with an aperture <2mm.</p>	Exposure Reduction - Persons	N/A	Bushfire Risk Assessment and Management Report	Recommended only. Future inclusion in relevant responsibilities established in Section 6 will be dependent on the planning decision maker establishing a condition of approval.
		Exposure Reduction – Buildings/Structures	N/A		
		Vulnerability Reduction - Persons	N/A		
		Vulnerability Reduction – Buildings/Structures	Applies Design and Construction (Materials) to Improve Resilience to Bushfire Threats		
18	Any security fences or other potential fuel loads should be constructed using non-combustible material.	Threat Reduction	N/A	Bushfire Risk Assessment and Management Report	Recommended only. Future inclusion in relevant responsibilities established in Section 6 will be dependent on the planning decision maker establishing a condition of approval.
		Exposure Reduction - Persons	N/A		
		Exposure Reduction – Buildings/Structures	N/A		
		Vulnerability Reduction - Persons	N/A		
		Vulnerability Reduction – Buildings/Structures	Applies Design and Construction (Materials) to Improve Resilience to Bushfire Threats		
19	<p>The following requirements apply to the firefighting water supply. The specifications will be confirmed at the detailed design stage.</p> <p><u>Access</u></p> <ul style="list-style-type: none"> • Firefighting water access points (hydrants, hard suction, or drafting) must be clearly identifiable, visible from internal roads, and unobstructed. • The water tank(s) must be located at the vehicle access point to the development (northern entry gate). 	Threat Reduction	N/A	Bushfire Risk Assessment and Management Report	Required and will form part of the relevant responsibilities established in Section 6.
		Exposure Reduction - Persons	N/A		
		Exposure Reduction – Buildings/Structures	N/A		
		Vulnerability Reduction - Persons	N/A		
		Vulnerability Reduction – Buildings/Structures	Establish/Improve Firefighting Capability		

<ul style="list-style-type: none"> • An all-weather hardstand turnaround area meeting the requirements of the Guidelines for Planning in Bushfire Prone Areas v1.4 (Explanatory Note E3.3) must be provided within 4 metres of both the static water storage tank(s) and any independent hard suction points (hydrants). • Site Operating Procedures must include that access routes must be unobstructed at all times. <p><u>Siting</u></p> <ul style="list-style-type: none"> • The water tank(s) must be positioned >10m from BESS cabinets and associated infrastructure. • The water tank(s) should apply a BAL-29 APZ at a minimum. It is possible to locate the tank within the 10kW/m² APZ applied to BESS infrastructure such that additional vegetation clearing is not required. <p><u>Construction</u></p> <ul style="list-style-type: none"> • The static firefighting water supply must be calculated per AS 2419. Based on the submitted layout the required supply will be 288,000L. This water supply is intended to address bushfire and non-bushfire emergencies. • The static water storage tank(s) must be an above-ground water tank constructed of concrete or steel. • An external water level indicator must be installed on static water storage tank(s) and be visible from internal roads and the adjoining turnaround area. • Signage indicating 'FIRE WATER' and the tank capacity must be fixed to each tank. 				
--	--	--	--	--

	<ul style="list-style-type: none"> The hard-suction point must be protected from mechanical damage (eg. bollards) where vehicle contact is possible. Couplings at hard suction points are required to be 125mm Storz fittings (<i>Guidelines</i> v1.4 s2.2.2.1). DFES Built Environment and the Merredin Volunteer Fire and Rescue Service should be contacted for input on appropriate couplings and adaptors. 				
20	<p>The BESS units have active monitoring and electrical fault safety devices which ensure the units only remain operational within their intended operating environment, with an automated shut-down system. It is recommended that automatic fire suppression systems are installed and maintained, as appropriate to the BESS details and recommended by the manufacturer.</p>	Threat Reduction	N/A	Bushfire Risk Assessment and Management Report	Recommended only. Future inclusion in relevant responsibilities established in Section 6 will be dependent on the planning decision maker establishing a condition of approval.
		Exposure Reduction - Persons	N/A		
		Exposure Reduction – Buildings/Structures	N/A		
		Vulnerability Reduction - Persons	N/A		
		Vulnerability Reduction – Buildings/Structures	Establish/Improve Firefighting Capability		
21	<p>Operating and maintenance procedures are to be developed to ensure regular maintenance of firefighting supply and infrastructure.</p>	Threat Reduction	N/A	Bushfire Risk Assessment and Management Report	Required and will form part of the relevant responsibilities established in Section 6.
		Exposure Reduction - Persons	N/A		
		Exposure Reduction – Buildings/Structures	N/A		
		Vulnerability Reduction - Persons	N/A		
		Vulnerability Reduction – Buildings/Structures	Ensure Effectiveness Of Applied Protection Measures is Maintained		

6 BUSHFIRE PROTECTION MEASURES - RESPONSIBILITY FOR IMPLEMENTATION CHECKLIST

6.1 Developer / Landowner Responsibilities – Prior to Building and Operation

DEVELOPER/LANDOWNER RESPONSIBILITIES – PRIOR TO BUILDING AND OPERATION	
No.	Implementation Actions
1	<p>Prior to relevant building work, inform the builder of the existence of this approved Bushfire Management Plan (BMP). The plan identifies that the development site is within a designated bushfire prone area and states the indicative (or determined) BAL rating(s) that may (or will) be applied to buildings/structures. A BAL assessment report may be required to confirm determined ratings and will be required when ratings are indicative. BAL certificates will need to be issued to accompany building applications.</p> <p>The BMP may also establish, as an additional bushfire protection measure, that construction requirements to be applied will be those corresponding to a specified higher BAL rating.</p> <p>Compliance with the Building Code of Australia (Volumes 1 and 2 of the National Construction Code), will require certain bushfire resistant construction requirements be applied to residential buildings in bushfire prone areas (i.e., Class 1, 2 and 3 and associated Class 10a buildings and decks). Other classes of buildings may also be required to comply with these construction when established by the relevant authority or if identified as an additional bushfire protection measure within the BMP.</p> <p>The deemed to satisfy solutions that will meet the relevant bushfire performance requirements are found in AS 3959 – Construction of Building in Bushfire Prone Areas (as amended) and the NASH Standard - Steel Framed Construction in Bushfire Areas (as amended).</p>
2	<p>Building design and construction is to implement the bushfire protection measures that have been established within Section 5.7 of this BMP as measures additional to those established by the acceptable solutions.</p>
3	<p>Prior to occupancy/operation establish the 'Required' Asset Protection Zone (APZ) around habitable buildings (and other structures as required) to satisfy:</p> <ul style="list-style-type: none"> • The minimum required dimensions established in Appendix B1; and • The standards established by the Guidelines DPLH, 2021 v1.4, Schedule 1, or as varied by the local government through their annually issued firebreak / hazard reduction notice when the variations have been endorsed by the WAPC and DFES as per s4.5.3 of the Guidelines. <p>If native vegetation is required to be modified or removed, ensure that approval has been received from the relevant authority (refer to the applicable local government for advice).</p>
4	<p>Prior to occupancy, construct the private driveways and battle-axe legs to comply with the technical requirements referenced in the BMP.</p>
5	<p>Prior to occupancy, install the required firefighting static water supply to comply with the technical requirements stated in the BMP.</p>
6	<p>For the 'high risk land use' there is an outstanding obligation, created by Guidelines and consequently this Bushfire Management Plan, for a 'Bushfire Risk Assessment and Management Report' to be produced.</p> <p>Additional protection measures that have been identified in the Report, are to be incorporated into the operation's site emergency plan (produced by the operator to address all potential emergencies).</p>

6.2 Landowner / Occupier Responsibilities – Ongoing Management

LANDOWNER/OCCUPIER – ONGOING MANAGEMENT	
No.	Management Actions
1	<p>Maintain the 'Required' Asset Protection Zone (APZ) around habitable buildings (and other structures as required) to satisfy:</p> <ul style="list-style-type: none"> • The minimum required dimensions established in Appendix B1; and • The standards established by the Guidelines DPLH, 2021 v1.4, Schedule 1, or as varied by the local government through their annually issued firebreak / hazard reduction notice when the variations have been endorsed by the WAPC and DFES as per s4.5.3 of the Guidelines.
2	<p>Comply with the Shire of Merredin Firebreak and Burning Notice issued under s33 of the Bush Fires Act 1954. Check the notice annually for any changes.</p>
3	<p>Maintain vehicular access routes within the lot to comply with the technical requirements referenced in the BMP and the relevant local government's annual firebreak / hazard reduction notice.</p>
4	<p>Maintain the 288,000L static firefighting water supply tank and associated pipes/fittings/pump and vehicle hardstand in good working condition.</p>
5	<p>Ensure that builders engaged to construct dwellings/additions and/or other relevant structures on the lot, are aware of the existence of this approved Bushfire Management Plan (BMP). The plan identifies that the development site is within a designated bushfire prone area and states the indicative (or determined) BAL rating(s) that may (or will) be applied to buildings/structures.</p> <p>A BAL assessment report may be required to confirm determined ratings and will be required when ratings are indicative. BAL certificates will need to be issued to accompany building applications.</p> <p>Compliance with the Building Code of Australia (Volumes 1 and 2 of the National Construction Code), will require certain bushfire resistant construction requirements be applied to residential buildings in bushfire prone areas (i.e., Class 1, 2 and 3 and associated Class 10a buildings and decks). The deemed to satisfy solutions that will meet the relevant bushfire performance requirements are found in AS 3959 – Construction of Building in Bushfire Prone Areas (as amended) and the NASH Standard - Steel Framed Construction in Bushfire Areas (as amended).</p> <p>As an additional bushfire protection measure, other classes of buildings may also be required to comply with these construction requirements when established by the relevant authority or if identified as an additional bushfire protection measure within the BMP. The BMP may also establish that construction requirements to be applied will be those corresponding to a specified higher BAL rating. When applicable, these requirements will be identified in Section 5.7.</p>
6	<p>Ensure all future buildings the landowner has responsibility for, are designed and constructed in full compliance with:</p> <ul style="list-style-type: none"> • The bushfire resistant construction requirements of the Building Code of Australia (Volumes 1 and 2 of the National Construction Code), as established by the Building Regulations 2012 (WA Building Act 2011); and • Any additional bushfire protection measures this Bushfire Management Plan has established are to be implemented.

7	Maintain the bushfire protection measures that have been established within Section 5.7 of this BMP as measures additional to those established by the acceptable solutions.
8	The bushfire specific content of the operation's site emergency plan must be reviewed annually, relevant information updated and ensure all bushfire related preparation procedures are carried out.

6.3 Local Government Responsibilities – Ongoing Management

LOCAL GOVERNMENT – ONGOING MANAGEMENT	
No.	Management Actions
1	<p>Monitor landowner compliance with the annual Shire of Merredin Firebreak and Burning Notice and with any bushfire protection measures that are:</p> <ul style="list-style-type: none"> • Established by this BMP; • Are required to be maintained by the landowner/occupier; and • Are relevant to local government operations.
2	<p>To be aware of the potential consequences of any significant changes in the local government's management of land, of which they have vested control (including re-vegetation), that could have an adverse impact on the determined BAL ratings that apply to adjacent existing or future buildings and where:</p> <ul style="list-style-type: none"> • The determined BAL ratings have been established by an existing BMP or a BAL Assessment; and • The BAL has been correctly determined with appropriate consideration of what might reasonably be expected to potentially change in the future with regards to the classification of the vegetation being altered and/or management of the relevant area of vegetation.

APPENDIX A: DETAILED BAL ASSESSMENT DATA AND SUPPORTING INFORMATION

A1: BAL Assessment Inputs Common to the Method 1 and Method 2 Procedures

A1.1: FIRE DANGER INDICES (FDI/FDI/GFDI)

When using Method 1 the relevant FDI value required to be applied for each state and region is established by AS 3959:2018, Table 2.1. Each FDI value applied in Tables 2.4 – 2.7 represents both the Forest Fire Danger Index (FFDI) and a deemed equivalent for the Grassland Fire Danger Index (GFDI), as per Table B2 in Appendix B. When using Method 2, the relevant FFDI and GFDI are applied.

The values may be able to be refined within a jurisdiction, where sufficient climatological data is available and in consultation with the relevant authority.

Relevant Jurisdiction:	WA	Region:	Whole State	Method 1	Applied FDI:	80
				Method 2	Applied FFDI:	N/A
					Applied GFDI:	N/A

A1.2: VEGETATION ASSESSMENT AND CLASSIFICATION

Vegetation Types and Classification

In accordance with AS 3959:2018 clauses 2.2.3 and C2.2.3.1, all vegetation types within 100 metres of the 'site' (defined as "the part of the allotment of land on which a building stands or is to be erected"), are identified and classified. Any vegetation more than 100 metres from the site that has influenced the classification of vegetation within 100 metres of the site, is identified and noted. The maximum excess distance is established by AS 3959: 2018 cl 2.2.3.2 and is an additional 100 metres.

Classification is also guided by the Visual Guide for Bushfire Risk Assessment in WA (WA Department of Planning February 2016) and any relevant FPA Australia practice notes.

Modified Vegetation





The vegetation types have been assessed as they will be in their natural mature states, rather than what might be observed on the day. Vegetation destroyed or damaged by a bushfire or other natural disaster has been assessed on its expected re-generated mature state. Modified areas of vegetation can be excluded from classification if they consist of low threat vegetation or vegetation managed in a minimal fuel condition, satisfying AS 3959:2018 s2.2.3.2(f), and there is sufficient justification to reasonable expect that this modified state will exist in perpetuity.



The Influence of Ground Slope





Where significant variation in effective slope exists under a consistent vegetation type, these will be delineated as separate vegetation areas to account for the difference in potential bushfire behaviour, in accordance with AS 3959:2018 clauses 2.2.5 and C2.2.5.

THE INFLUENCE OF VEGETATION GREATER THAN 100 METRES FROM THE SUBJECT SITE

Vegetation area(s) within 100m of the site whose classification has been influenced by the existence of bushfire prone vegetation from 100m – 200m from the site:	None
Assessment Statement:	No vegetation types exist close enough, or to a sufficient extent, within the relevant area to influence classification of vegetation within 100 metres of the subject site.

VEGETATION AREA 1					
Classification	G. GRASSLAND				
Types Identified	Dense sown pasture G-25		Sown pasture G-26		
Effective Slope	Measured	d/slope 1 degrees	Applied Range (Method 1)	Downslope >0-5 degrees	
Foliage Cover (all layers)	N/A	Shrub/Heath Height	N/A	Tree Height	N/A
Additional Justification:	Sown pasture less than 30 centimetres in height. No trees or other overstorey cover.				
Post Development Assumptions:	Vegetation is classified as worst-case scenario.				
					
PHOTO ID: 1			PHOTO ID: 2		
					
PHOTO ID: 3			PHOTO ID: 4		

VEGETATION AREA 2					
Classification	G. GRASSLAND				
Types Identified	Dense sown pasture G-25		Sown pasture G-26		
Effective Slope	Measured	flat 0 degrees	Applied Range (Method 1)	Upslope or flat 0 degrees	
Foliage Cover (all layers)	N/A	Shrub/Heath Height	N/A	Tree Height	N/A
Additional Justification:	Sown pasture less than 30 centimetres in height. No trees or other overstorey cover.				
Post Development Assumptions:	Vegetation is classified as worst-case scenario.				
					
PHOTO ID: 5			PHOTO ID: 6		

VEGETATION AREA 3					
Classification	G. GRASSLAND				
Types Identified	Tussock grassland G-22				
Effective Slope	Measured	flat 0 degrees	Applied Range (Method 1)	Upslope or flat 0 degrees	
Foliage Cover (all layers)	N/A	Shrub/Heath Height	N/A	Tree Height	Up to 30m
Additional Justification:	Unmanaged grasses approximately 1 metre in height. Scattered trees up to 10m in height for which canopy cover is <10% of the total area.				
Post Development Assumptions:	Vegetation is classified as worst-case scenario.				
					
PHOTO ID: 7			PHOTO ID: 8		
					
PHOTO ID: 9			PHOTO ID: 10		

VEGETATION AREA 4	
Exclusion Clause	2.2.3.2 (e) non-vegetated area
Additional Justification:	Non-vegetated areas include a sealed public road, sealed and sand private roads/driveways, dam, and power station.
Post Development Assumptions:	Non vegetated areas are reasonably expected to remain in a low threat state in perpetuity.
 <p style="text-align: right; font-size: small;">-31.53822, 118.22372, 284.2m, 147° 2023-10-30 10:45:26</p>	 <p style="text-align: right; font-size: small;">-31.53812, 118.22501, 281.4m, 202° 2023-10-30 10:12:25</p>
PHOTO ID: 11	PHOTO ID: 12
 <p style="text-align: right; font-size: small;">-31.5379, 118.22827, 289.9m, 146° 2023-10-30 10:30:49</p>	 <p style="text-align: right; font-size: small;">-31.53887, 118.22866, 292.5m, 217° 2023-10-30 10:32:39</p>
PHOTO ID: 13	PHOTO ID: 14
 <p style="text-align: right; font-size: small;">-31.54021, 118.22482, 287.9m, 66° 2023-10-30 10:51:24</p>	
PHOTO ID: 15	

A1.3: EFFECTIVE SLOPE

Measuring

Effective slope refers to the slope “under the classified vegetation which most significantly influences bushfire behaviour (AS 3959:2018, clause B4, CB4). It is not the average slope.

It is described as upslope, flat or downslope when viewed from the exposed element (e.g., building) looking towards the vegetation – and measured in degrees. Ground slope has a direct and significant influence on a bushfire's rate of spread and intensity, which increases when travelling up a slope.

The slope under the vegetation in closest proximity to the exposed element(s), over the distance that will most likely carry the entire depth of the flaming front, will be a significant consideration in the determination of the effective slope. This distance is determined as a function of the potential quasi-steady rate of spread and expected residence time (i.e., the flaming combustion period at a single point on the ground), of a bushfire in the specific vegetation type/landscape scenario.

Slope Variation Within Areas of Vegetation

Where a significant variation in effective slope exists under a consistent vegetation type, these will be delineated as separate vegetation areas to account for the difference in potential bushfire behaviour, in accordance with AS 3959:2018 clauses 2.2.5 and C2.2.5.

Slope Variation Due to Multiple Development Sites

When the effective slope, under a given area of bushfire prone vegetation, will vary significantly relative to multiple proposed development sites (exposed elements), then the effective slopes corresponding to each of the different locations, are separately identified.

The relevant (worst case) effective slope is determined in the direction corresponding to the potential directions of fire spread towards the subject building(s).

Differences in Application of Effective Slope - AS 3959:2018 Method 1 versus Method 2 Procedures

The Method 1 procedure provides five different slope ranges from flat (including all upslopes) to 20 degrees downslope to define the effective slope and bushfire behaviour model calculations apply the highest value in each range (i.e., 0°, 5°, 10°, 15° or 20°).

The Method 2 procedure requires an actual slope (up or down in degrees) to be determined. AS 3959:2018, clause B1 limits the effective slope that can be applied to 30 degrees downslope and 15 degrees upslope. Where any upslope is greater than 15 degrees, then 15 degrees is to be used.

SITE ASSESSMENT DETAILS - EXPLANATION & JUSTIFICATION

The effective slopes determined from the site assessment are recorded in Table 3.2 of this Bushfire Management Plan. When their derivation requires additional explanation and justification, this is provided below.

None required.

A1.4: SEPARATION DISTANCE

Measuring

The separation distance is the distance in the horizontal plane between the receiver (building/structure or area of land being considered) and the edge of the classified vegetation (AS 3959:2018, clause 2.2.4)

The relevant parts of a building/structure from which the measurement is taken is the nearest part of an external wall or where a wall does not exist, the supporting posts or columns. Certain parts of buildings are excluded including eaves and roof overhangs.

The edge of the vegetation, for forests and woodlands, will be determined by the unmanaged understorey rather than either the canopy (drip line) or the trunk (AS 3959:2018, clause C2.2.5).

Measured Separation Distance as a Calculation Input

If a separation distance can be measured because the location of the building/structure relative to the edge of the relevant classified vegetation is known, this figure can be entered into the BAL calculation. The result is a determined BAL rating.

Assumed Separation Distance as a Calculation Input

When the building/structure location within the lot is not known, an assumed building location may be applied that would establish the closest positioning of the building/structure relative to the relevant area of vegetation.

The assumed location would be based on a factor that puts a restriction on a building location such as:

- An established setback from the boundary of a lot, such as a residential design code setback or a restrictive covenant; or
- Within an established building envelope.

The resultant BAL rating would be indicative and require later confirmation (via a Compliance Report) of the building/structure actual location relative to the vegetation to establish the determined BAL rating.

Separation Distance as a Calculation Output

With the necessary site specific assessment inputs and using the AS 3959:2018 bushfire modelling equations, the range of separation distances that will correspond to each BAL rating (each of which represents a range of radiant heat flux), can be calculated. This has application for bushfire planning scenarios such as:

- When the separation distance cannot be measured because the exact location of the exposed element (i.e., the building, structure or area), relative to classified vegetation, is yet to be determined.

In this scenario, the required information is the identification of building locations onsite that will correspond to each BAL rating. That is, indicative BAL ratings can be derived for a variety of potential building/structure locations; or

- The separation distance is known for a given building, structure or area (and a determined BAL rating can be derived), but additional information is required regarding the exposure levels (to the transfer of radiant heat from a bushfire), of buildings or persons, that will exist at different points within the subject site.

The calculated range of separation distances corresponding to each BAL rating can be presented in a table and/or illustrated as a BAL Contour Map – whichever is determined to best fit the purpose of the assessment.

For additional information refer to the information boxes in Section 3 'Bushfire Attack Levels (BAL) - Understanding the Results and Section 3.2. 'Interpretation of the BAL Contour Map'.

SITE ASSESSMENT DETAILS - EXPLANATION & JUSTIFICATION


For the subject development/use the applicable separation distances values are derived from calculations applying the assessed site data. They are an output value, not an input value and therefore are not presented or justified in this appendix.

The derived values are presented in Section 3, Table 3.1 and illustrated as a BAL contour map in Figure 3.2.

A2: BAL Calculator – Copy of Input/Output Values

Method 2 principles have been used to determine Recommended APZ dimensions for the proposed infrastructure, corresponding to radiant heat flux of 10 kW/m² for Grassland vegetation types. Note that 1090K flame temperature was used because the development is not a vulnerable land use.

DETERMINING 10 kW/m² SEPARATION DISTANCES

Vegetation Classification	G. GRASSLAND		Slope: Flat 0°	
 <p>Calculated November 6, 2023, 2:52 pm (MDc v.4.9)</p> <p>Grassland 0°</p> <p>Minimum Distance Calculator - AS3959-2018 (Method 2)</p> <table border="1"> <thead> <tr> <th colspan="2">Inputs</th> <th colspan="2">Outputs</th> </tr> </thead> <tbody> <tr> <td>Grassland Fire Danger Index</td> <td>110</td> <td>Rate of spread</td> <td>14.3 km/h</td> </tr> <tr> <td>Vegetation classification</td> <td>Grassland</td> <td>Flame length</td> <td>6.87 m</td> </tr> <tr> <td>Understorey fuel load</td> <td>4.5 t/ha</td> <td>Flame angle</td> <td>54 °, 64 °, 73 °, 78 °, 80 ° & 85 °</td> </tr> <tr> <td>Total fuel load</td> <td>4.5 t/ha</td> <td>Elevation of receiver</td> <td>2.78 m, 3.08 m, 3.28 m, 3.36 m, 3.38 m & 3.42 m</td> </tr> <tr> <td>Vegetation height</td> <td>n/a</td> <td>Fire intensity</td> <td>33,247 kW/m</td> </tr> <tr> <td>Effective slope</td> <td>0 °</td> <td>Transmissivity</td> <td>0.887, 0.877, 0.861, 0.841, 0.829 & 0.755</td> </tr> <tr> <td>Site slope</td> <td>0 °</td> <td>Viewfactor</td> <td>0.5823, 0.4291, 0.29, 0.1946, 0.158 & 0.0434</td> </tr> <tr> <td>Flame width</td> <td>100 m</td> <td>Minimum distance to < 40 kW/m²</td> <td>5.8 m</td> </tr> <tr> <td>Windspeed</td> <td>n/a</td> <td>Minimum distance to < 29 kW/m²</td> <td>7.9 m</td> </tr> <tr> <td>Heat of combustion</td> <td>18,600 kJ/kg</td> <td>Minimum distance to < 19 kW/m²</td> <td>11.7 m</td> </tr> <tr> <td>Flame temperature</td> <td>1,090 K</td> <td>Minimum distance to < 12.5 kW/m²</td> <td>17.3 m</td> </tr> <tr> <td></td> <td></td> <td>Minimum distance to < 10 kW/m²</td> <td>21.2 m</td> </tr> </tbody> </table> <p style="text-align: right; margin-right: 50px;"> <small>Rate of Spread - Noble et al. 1980 Flame length - Purton, 1982 Elevation of receiver - Douglas & Tan, 2005 Flame angle - Douglas & Tan, 2005 Radiant heat flux - Drysdale, 1999, Sullivan et al., 2003, Douglas & Tan, 2005</small> </p>				Inputs		Outputs		Grassland Fire Danger Index	110	Rate of spread	14.3 km/h	Vegetation classification	Grassland	Flame length	6.87 m	Understorey fuel load	4.5 t/ha	Flame angle	54 °, 64 °, 73 °, 78 °, 80 ° & 85 °	Total fuel load	4.5 t/ha	Elevation of receiver	2.78 m, 3.08 m, 3.28 m, 3.36 m, 3.38 m & 3.42 m	Vegetation height	n/a	Fire intensity	33,247 kW/m	Effective slope	0 °	Transmissivity	0.887, 0.877, 0.861, 0.841, 0.829 & 0.755	Site slope	0 °	Viewfactor	0.5823, 0.4291, 0.29, 0.1946, 0.158 & 0.0434	Flame width	100 m	Minimum distance to < 40 kW/m ²	5.8 m	Windspeed	n/a	Minimum distance to < 29 kW/m ²	7.9 m	Heat of combustion	18,600 kJ/kg	Minimum distance to < 19 kW/m ²	11.7 m	Flame temperature	1,090 K	Minimum distance to < 12.5 kW/m ²	17.3 m			Minimum distance to < 10 kW/m ²	21.2 m
Inputs		Outputs	
Grassland Fire Danger Index	110	Rate of spread	14.3 km/h	
Vegetation classification	Grassland	Flame length	6.87 m	
Understorey fuel load	4.5 t/ha	Flame angle	54 °, 64 °, 73 °, 78 °, 80 ° & 85 °	
Total fuel load	4.5 t/ha	Elevation of receiver	2.78 m, 3.08 m, 3.28 m, 3.36 m, 3.38 m & 3.42 m	
Vegetation height	n/a	Fire intensity	33,247 kW/m	
Effective slope	0 °	Transmissivity	0.887, 0.877, 0.861, 0.841, 0.829 & 0.755	
Site slope	0 °	Viewfactor	0.5823, 0.4291, 0.29, 0.1946, 0.158 & 0.0434	
Flame width	100 m	Minimum distance to < 40 kW/m ²	5.8 m	
Windspeed	n/a	Minimum distance to < 29 kW/m ²	7.9 m	
Heat of combustion	18,600 kJ/kg	Minimum distance to < 19 kW/m ²	11.7 m	
Flame temperature	1,090 K	Minimum distance to < 12.5 kW/m ²	17.3 m	
		Minimum distance to < 10 kW/m ²	21.2 m	
Required vegetation separation distance:	21.2 metres	

Vegetation Classification	G. GRASSLAND	Slope: Downslope 1°
----------------------------------	---------------------	----------------------------



Calculated November 6, 2023, 2:53 pm (MDc v.4.9)

Grassland 1°

Minimum Distance Calculator - AS3959-2018 (Method 2)

Inputs		Outputs	
Grassland Fire Danger Index	110	Rate of spread	15.32 km/h
Vegetation classification	Grassland	Flame length	7.11 m
Understorey fuel load	4.5 t/ha	Flame angle	55 °, 65 °, 74 °, 79 °, 81 ° & 86 °
Total fuel load	4.5 t/ha	Elevation of receiver	2.8 m, 3.08 m, 3.2 m, 3.17 m, 3.13 m & 2.48 m
Vegetation height	n/a	Fire intensity	35,622 kW/m
Effective slope	1 °	Transmissivity	0.887, 0.876, 0.859, 0.839, 0.827 & 0.754
Site slope	1 °	Viewfactor	0.5878, 0.4304, 0.2888, 0.195, 0.1583 & 0.0434
Flame width	100 m	Minimum distance to < 40 kW/m ²	5.9 m
Windspeed	n/a	Minimum distance to < 29 kW/m ²	8.1 m
Heat of combustion	18,600 kJ/kg	Minimum distance to < 19 kW/m ²	12.1 m
Flame temperature	1,090 K	Minimum distance to < 12.5 kW/m ²	17.8 m
		Minimum distance to < 10 kW/m ²	21.8 m

Rate of Spread - Noble et al. 1980

Flame length - Purton, 1982

Elevation of receiver - Douglas & Tan, 2005

Flame angle - Douglas & Tan, 2005

Radiant heat flux - Drysdale, 1999, Sullivan et al., 2003, Douglas & Tan, 2005

Required vegetation separation distance: 21.8 metres

APPENDIX B: ADVICE - ONSITE VEGETATION MANAGEMENT - THE APZ

THE ASSET PROTECTION ZONE (APZ) - DESCRIPTION

This is an area surrounding a habitable building containing low threat fire fuel fuels (including vegetation), or vegetation managed in a minimal fuel condition, no fire fuels or any combination. The primary objectives include:

- To ensure the building is sufficiently separated from the bushfire hazard to limit the impact of its direct attack mechanisms. That is, the dimensions of the APZ will, for most site scenarios, remove the potential for direct flame contact on the building, reduce the level of radiant heat to which the building is exposed and ensure some reduction in the level of ember attack (with the level of reduction being dependent on the vegetation types of present);
- To ensure any vegetation retained within the APZ is low threat and/or is managed in a minimum fuel condition and prevents surface fire spreading to the building;
- To ensure other combustible materials that can result in consequential fire (typically ignited by embers) within both the APZ and parts of the building, are eliminated, minimised and/or appropriately located or protected. (Note: The explanatory notes in the Guidelines provide some guidance for achieving this objective and other sources are available. Research shows that consequential fire, ignited by embers, is the primary cause of building loss in past bushfire events); and
- To provide a defensible space for firefighting activities.

B1: Asset Protection Zone (APZ) Dimensions

APZ DIMENSIONS – DIFFERENCES IN REQUIREMENTS FOR PLANNING ASSESSMENTS COMPARED TO IMPLEMENTATION

THE 'PLANNING BAL-29' APZ DIMENSIONS

The 'Planning BAL-29' APZ is not necessarily the size of the APZ that must be physically implemented and maintained by a landowner. Rather, its purpose is to identify if an acceptable solution for planning approval can be met i.e., can a specified minimum separation distance from bushfire prone vegetation exist.

An assessment against the Bushfire Protection Criteria is conducted for planning approval purposes. To satisfy 'A2.1: Asset Protection Zone', it must be demonstrated that certain minimum separation distances between the relevant building/structure and different classes of bushfire prone vegetation, either exist or can be created and will remain in perpetuity. These minimum separation distances determine the 'Planning BAL-29' APZ dimensions.

Dimensions: The minimum dimensions are those that will ensure the potential radiant heat impact on subject buildings does not exceed 29 kW/m². These dimensions will vary dependent on the vegetation classification, the slope of the land they are growing on and certain other factors specific to the subject site.

Note: For certain purposes associated with vulnerable land uses, the 'Planning BAL-29' APZ may be replaced with dimensions corresponding to radiant heat impact levels of 10 kW/m² and 2 kW/m² and calculated using 1200K flame temperature.

Location: The identified 'Planning BAL-29' APZ must not extend past lot boundaries onto land the landowner has no control over either now or potentially at some point in the future. Limited exceptions include:

- When adjoining land is not vegetated (e.g., built out, roads, carparks, drainage, rock, water body etc.);
- When adjoining land currently or, will in the short term, contain low threat vegetation and or vegetation managed in a minimal fuel condition as per AS 3959:2018 cl. 2.2.3.2. It must be reasonable (justifiable) to expect this low threat vegetation and/or level of management will continue to exist or be conducted in perpetuity and require no action from the owner of the subject lot.

Such areas of land include formally managed areas of vegetation (e.g., public open space / recreation areas / services installed in a common section of land). For specific scenarios, evidence of the formal

commitment to manage these areas to a certain standard may be required and would be included in the BMP.

These areas of land can also be part of the required APZ on a neighbouring lot for which the owner of that lot has a recognised responsibility to establish and maintain; and

- When there is a formalised and enforceable capability and responsibility created for the subject lot owner, or any other third party, to manage vegetation on land they do not own in perpetuity. This would be rare, and evidence of the formal authority would be included in the BMP.

The bushfire consultant's 'Supporting Assessment Detail', that is presented in the assessment against the acceptable solution A2.1, will identify and justify how any adjoining land within the 'Planning BAL-29 APZ will meet the APZ standards. Or otherwise, explain how this condition cannot be met.

THE 'BAL RATING' APZ DIMENSIONS

The applicable BAL rating will have been stated in the BAL Assessment Data section of the BAL Assessment Report or BMP (as relevant). The BAL rating can be assessed as 'determined' or 'indicative' or be 'conditional', dependent of the specific conditions associated with the site and the stage of assessment or planning. It is the eventual assessment of the 'Determined' BAL that will establish both the BAL rating that is to apply and its corresponding 'BAL Rating' APZ dimensions.

Dimensions: The minimum dimensions of the 'BAL Rating' APZ to be established and maintained will be those that correspond to the determined BAL rating for the subject building/structure that has accounted for surrounding vegetation types, the slope of the land they are growing on and certain other factors specific to the subject site and surrounding land.

Establishing the 'BAL Rating' APZ will ensure that the potential radiant heat exposure of the building/structure will be limited to the level that the applied construction requirements are designed to resist when that building/structure is required to be constructed to the standard corresponding to the Determined BAL.

Note: For certain purposes associated with vulnerable land uses, the 'BAL Rating' APZ dimensions may be replaced with dimensions corresponding to the specific radiant heat impact levels of 10 kW/m² and 2 kW/m² and calculated using 1200K flame temperature.

Location: The same conditions will apply as for the 'Planning BAL-29' APZ.

THE 'LOCAL GOVERNMENT' APZ DIMENSIONS

Some Local Government's establish the dimensions of the APZ that must be established surrounding buildings in their annual Firebreak/Hazard Reduction Notice. Or for a specific site they may establish a maximum allowable dimension (typically that corresponding to BAL-29). When established, the landowner will need to be comply with these.

THE 'REQUIRED' APZ DIMENSIONS

This is the APZ that is to be established and maintained by the landowner within the subject lot and surrounding the subject building(s). It will be identified on the Property Bushfire Management Statement when it is required to be included in this Report/Plan.

Dimensions: The 'Required APZ' dimensions are the minimum (or maximum when relevant) distances away from the subject building(s) that the APZ must extend. These distances will not necessarily be the same all around the building(s). They can vary and are dependent on the different vegetation types (and their associated ground slope) that can exist around the building(s), and specific local government requirements. The dimensions to implement are determined by:

- A. The 'BAL Rating APZ' of the subject building(s) when distances are greater than 'B' below (except when 'B' establishes a maximum distance); or
- B. The 'Local Government' APZ' derived from the Firebreak/Hazard Reduction Notice when distances are greater than 'A' above, other than when a maximum distance is established, in which case this will apply; or
- C. A combination of 'A' and 'B'.

Location: The same conditions will apply as for the 'Planning BAL-29' APZ.

B1.1: THE APZ DIMENSIONS REQUIRED TO BE IMPLEMENTED BY THE LANDOWNER

DETERMINATION OF THE 'REQUIRED' APZ DIMENSIONS TO BE IMPLEMENTED AND MAINTAINED BY LANDOWNER WITHIN THEIR LOT										
Relevant Buildings(s)	Vegetation Classification [Refer to Fig 3.1]		Minimum Required Separation Distances from Building to Vegetation (metres)							The 'Required' APZ Dimensions [see note]
			Established by the 'BAL Rating' APZ Dimension				Established by the "Local Government" APZ Dimension			
	Area	Class	Determined Radiant Heat Impact	Stated 'Indicative' or 'Conditional' BAL				Firebreak / Hazard Reduction Notice	Maximum Allowed	
				BAL-29	BAL-19	BAL-12.5	BAL-LOW			
BESS Cabinets and associated infrastructure	1	(G) Grassland	10 kW/m ²	9-<14	14-<20	20-<50	>50	Rural Land: 'Install firebreaks to a width of twenty (20) metres around all buildings, hay sheds and fuel storage areas on the land'	N/A	22
	2	(G) Grassland		8-<12	12-<17	17-<50	>50			22
	3	(G) Grassland		8-<12	12-<17	17-<50	>50			22
	4	Excluded cl 2.2.3.2(e)		-	-	-	-			-
Substation	1	(G) Grassland	BAL-29	9-<14	14-<20	20-<50	>50	Rural Land: 'Install firebreaks to a width of twenty (20) metres around all buildings, hay sheds and fuel storage areas on the land'	N/A	9
	2	(G) Grassland		8-<12	12-<17	17-<50	>50			8
	3	(G) Grassland		8-<12	12-<17	17-<50	>50			8
	4	Excluded cl 2.2.3.2(e)		-	-	-	-			-

Note: The 'Required' APZ Dimension corresponding to each area of vegetation is the greater of the 'BAL Rating' or the 'Firebreak/Hazard Reduction Notice' APZ dimensions - unless a local government maximum distance(s) is established as a result of their environmental assessment of the subject site. The area of the APZ will also be limited to the subject lot boundary unless otherwise justified in this Report/Plan. Final determination of the dimensions will require that any indicative or conditional BAL becomes a 'Determined' BAL.

Comments: The Shire of Merredin Firebreak and Burning Notice suggests a 20m APZ around specific buildings that do not include the particular infrastructure within this report, therefore it is suggested to follow the recommendations and requirements outlined within this BMP.

B2: The Standards for the APZ as Established by the Guidelines (DPLH, v1.4)

Within the Guidelines (source: <https://www.wa.gov.au/government/document-collections/state-planning-policy-37-planning-bushfire-prone-areas>), the management Standards are established by:

- Schedule 1: Standards for Asset Protection Zones (see extract below) established by the Guidelines; and
- The associated explanatory notes (Guidelines E2) that address (a) managing an asset protection zone (APZ) to a low threat state (b) landscaping and design of an asset protection zone and (c) plant flammability.

Guidelines for
Planning in
Bushfire
Prone Areas


71

ELEMENT 2: SITING AND DESIGN OF DEVELOPMENT

SCHEDULE 1: STANDARDS FOR ASSET PROTECTION ZONES

OBJECT	REQUIREMENT
Fences within the APZ	<ul style="list-style-type: none"> • Should be constructed from non-combustible materials (for example, iron, brick, limestone, metal post and wire, or bushfire-resisting timber referenced in Appendix F of AS 3959).
Fine fuel load (Combustible, dead vegetation matter <6 millimetres in thickness)	<ul style="list-style-type: none"> • Should be managed and removed on a regular basis to maintain a low threat state. • Should be maintained at <2 tonnes per hectare (on average). • Mulches should be non-combustible such as stone, gravel or crushed mineral earth or wood mulch >6 millimetres in thickness.
Trees* (>6 metres in height)	<ul style="list-style-type: none"> • Trunks at maturity should be a minimum distance of six metres from all elevations of the building. • Branches at maturity should not touch or overhang a building or powerline. • Lower branches and loose bark should be removed to a height of two metres above the ground and/or surface vegetation. • Canopy cover within the APZ should be <15 per cent of the total APZ area. • Tree canopies at maturity should be at least five metres apart to avoid forming a continuous canopy. Stands of existing mature trees with interlocking canopies may be treated as an individual canopy provided that the total canopy cover within the APZ will not exceed 15 per cent and are not connected to the tree canopy outside the APZ.

Figure 19: Tree canopy cover – ranging from 15 to 70 per cent at maturity

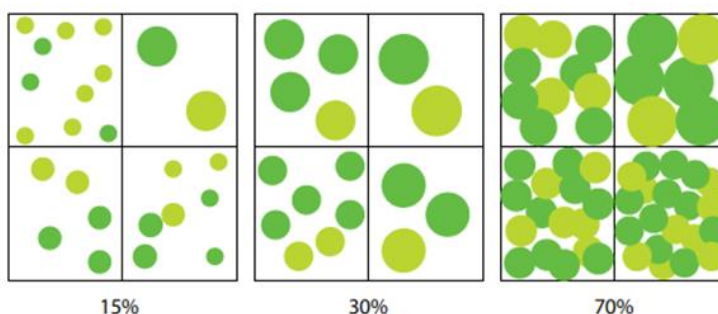

<p>Shrub* and scrub* (0.5 metres to six metres in height). Shrub and scrub >6 metres in height are to be treated as trees.</p>	<ul style="list-style-type: none"> • Should not be located under trees or within three metres of buildings. • Should not be planted in clumps >5 square metres in area. • Clumps should be separated from each other and any exposed window or door by at least 10 metres.
<p>Ground covers* (<0.5 metres in height. Ground covers >0.5 metres in height are to be treated as shrubs)</p>	<ul style="list-style-type: none"> • Can be planted under trees but must be maintained to remove dead plant material, as prescribed in 'Fine fuel load' above. • Can be located within two metres of a structure, but three metres from windows or doors if >100 millimetres in height.
<p>Grass</p>	<ul style="list-style-type: none"> • Grass should be maintained at a height of 100 millimetres or less, at all times. • Wherever possible, perennial grasses should be used and well-hydrated with regular application of wetting agents and efficient irrigation.
<p>Defendable space</p>	<ul style="list-style-type: none"> • Within three metres of each wall or supporting post of a habitable building, the area is kept free from vegetation, but can include ground covers, grass and non-combustible mulches as prescribed above.
<p>LP Gas Cylinders</p>	<ul style="list-style-type: none"> • Should be located on the side of a building furthest from the likely direction of a bushfire or on the side of a building where surrounding classified vegetation is upslope, at least one metre from vulnerable parts of a building. • The pressure relief valve should point away from the house. • No flammable material within six metres from the front of the valve. • Must sit on a firm, level and non-combustible base and be secured to a solid structure.

* Plant flammability, landscaping design and maintenance should be considered – refer to explanatory notes

B3: The Standards for the APZ as Established by the Local Government

Refer to the firebreak / hazard reduction notice issued annually (under s33 of the Bushfires Act 1954) by the relevant local government. It may state Standards that vary from those established by the Guidelines and that have been endorsed by the WAPC and DFES as per Section 4.5.3 of the Guidelines.

A copy of the applicable notice is not included here as they are subject to being reviewed and modified prior to issuing each year. Refer to ratepayers notices and/or the local government's website for the current version.

B4: Vegetation and Areas Excluded from Classification - Ensure Continued Exclusion

AS 3959:2018 establishes the methodology for determining a bushfire attack level (BAL). The methodology includes the classification of the subject site's surrounding vegetation according to their 'type' and the application of the corresponding relevant bushfire behaviour models to determine the BAL.

Certain vegetation can be considered as low threat or managed in a minimal fuel condition and can be excluded from classification. Where this has occurred in assessing the site, the extract from AS3959:2018 below states the requirements that must continue to exist for the vegetation on those areas of land to be excluded from classification (including the size of the vegetation area if relevant to the assessment).

15

AS 3959:2018

2.2.3.2 Exclusions—Low threat vegetation and non-vegetated areas

The following vegetation shall be excluded from a BAL assessment:

- (a) Vegetation of any type that is more than 100 m from the site.
- (b) Single areas of vegetation less than 1 ha in area and not within 100 m of other areas of vegetation being classified vegetation.
- (c) Multiple areas of vegetation less than 0.25 ha in area and not within 20 m of the site, or each other or of other areas of vegetation being classified vegetation.
- (d) Strips of vegetation less than 20 m in width (measured perpendicular to the elevation exposed to the strip of vegetation) regardless of length and not within 20 m of the site or each other, or other areas of vegetation being classified vegetation.
- (e) Non-vegetated areas, that is, areas permanently cleared of vegetation, including waterways, exposed beaches, roads, footpaths, buildings and rocky outcrops.
- (f) Vegetation regarded as low threat due to factors such as flammability, moisture content or fuel load. This includes grassland managed in a minimal fuel condition, mangroves and other saline wetlands, maintained lawns, golf courses (such as playing areas and fairways), maintained public reserves and parklands, sporting fields, vineyards, orchards, banana plantations, market gardens (and other non-curing crops), cultivated gardens, commercial nurseries, nature strips and windbreaks.

NOTES:

- 1 Minimal fuel condition means there is insufficient fuel available to significantly increase the severity of the bushfire attack (recognizable as short-cropped grass for example, to a nominal height of 100 mm).
- 2 A windbreak is considered a single row of trees used as a screen or to reduce the effect of wind on the leeward side of the trees.


APPENDIX C: TECHNICAL REQUIREMENTS FOR VEHICULAR ACCESS

The design/layout requirements for access are established by the acceptable solutions of the Guidelines (DPLH, 2021 v1.4) Element 3 and vary dependent on the access component, the land use and the presence of 'vulnerable' persons. Consequently, the best reference source are the Guidelines. The technical requirements that are fixed for all components and uses are presented in this appendix.

GUIDELINES TABLE 6, EXPLANATORY NOTES E3.3 & E3.6 AND RELEVANT ACCEPTABLE SOLUTIONS

Technical Component	Vehicular Access Types / Components			
	Public Roads	Emergency Access Way ¹	Fire Service Access Route ¹	Battle-axe and Private Driveways ²
Minimum trafficable surface (m)	In accordance with A3.1	6	6	4
Minimum Horizontal clearance (m)	N/A	6	6	6
Minimum Vertical clearance (m)	4.5			
Minimum weight capacity (t)	15			
Maximum Grade Unsealed Road ³	As outlined in the IPWEA Subdivision Guidelines	1:10 (10%)		
Maximum Grade Sealed Road ³		1:7 (14.3%)		
Maximum Average Grade Sealed Road		1:10 (10%)		
Minimum Inner Radius of Road Curves (m)		8.5		

Turnaround Area Dimensions for No-through Road, Battle-axe Legs and Private Driveways ⁴

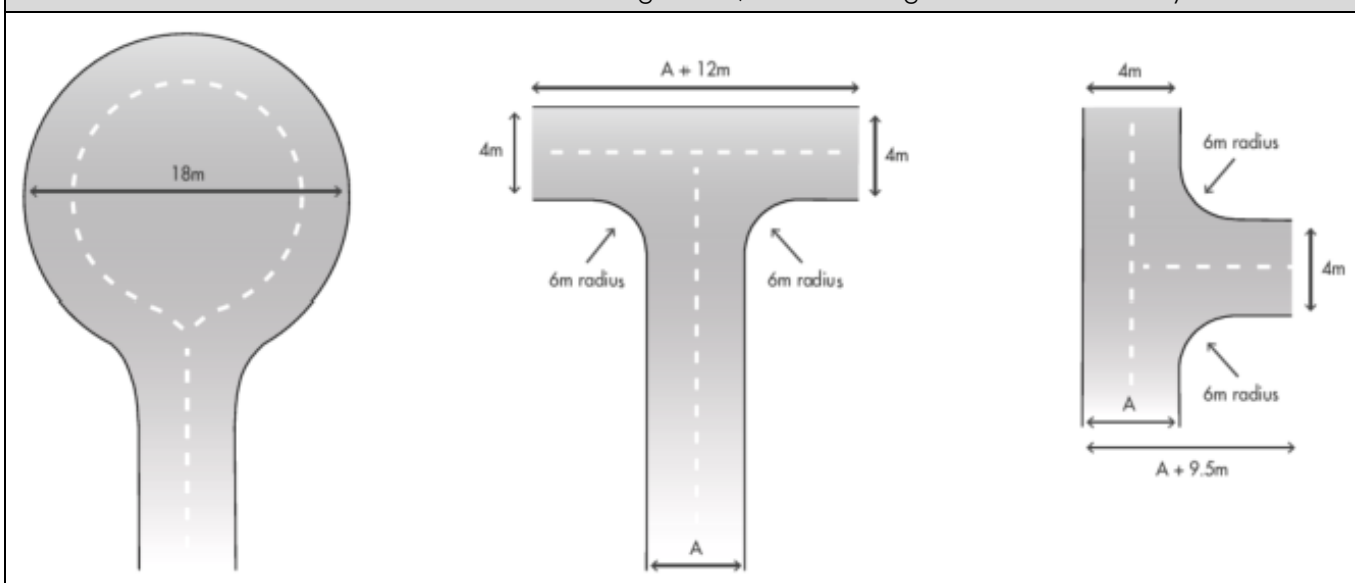

Passing Bay Requirements for Battle-axe leg and Private Driveway

When the access component length is greater than the stated maximum, passing bays are required every 200m with a minimum length of 20m and a minimum additional trafficable width of 2m (i.e. the combined trafficable width of the passing bay and constructed private driveway to be a minimum 6m).

Emergency Access Way – Additional Requirements

Provide a through connection to a public road, be no more than 500m in length, must be signposted and if gated, gates must be open the whole trafficable width and remain unlocked.

¹ To have crossfalls between 3 and 6%.

² Where driveways and battle-axe legs are not required to comply with the widths in A3.5 or A3.6, they are to comply with the Residential Design Codes and Development Control Policy 2.2 Residential Subdivision.

³ Dips must have no more than a 1 in 8 (12.5% or 7.1 degree) entry and exit angle.

⁴ The turnaround area should be within 30m of the main habitable building.

APPENDIX D: TECHNICAL REQUIREMENTS FOR FIREFIGHTING WATER SUPPLY

D1: Non-Reticulated Areas – Static Supply

For specified requirements, refer to the Guidelines Element 4: Water – Acceptable Solution A4.2, Explanatory Notes E4 (that provide water supply establishment detail under the headings of water supply; independent water and power supply; strategic water supplies, alternative water sources and location of water tanks) and the technical requirements established by Schedule 2 (reproduced below).

SCHEDULE 2: WATER SUPPLY DEDICATED FOR BUSHFIRE FIREFIGHTING PURPOSES

2.1 Water supply requirements

Water dedicated for firefighting should be provided in accordance with Table 7 below, and be in addition to water required for drinking purposes.

Table 7: Water supply dedicated for bushfire firefighting purposes

PLANNING APPLICATION	NON-RETICULATED AREAS
Development application	10,000L per habitable building
Structure Plan / Subdivision: Creation of 1 additional lot	10,000L per lot
Structure Plan / Subdivision: Creation of 3 to 24 lots	10,000L tank per lot or 50,000L strategic water tank
Structure Plan / Subdivision: Creation of 25 lots or more	50,000L per 25 lots or part thereof Provided as a strategic water tank(s) or 10,000L tank per lot

2.2 Technical requirements

2.2.1 Construction and design

An above-ground tank and associated stand should be constructed of non-combustible material. The tank may need to comply with AS/NZS 3500.1:2018.

Below ground tanks should have a 200mm diameter access hole to allow tankers or emergency service vehicles to refill direct from the tank, with the outlet location clearly marked at the surface. The tank may need to comply with AS/NZS 3500.1:2018. An inspection opening may double as the access hole provided that the inspection opening meets the requirements of AS/NZS 3500.1:2018. If the tank is required under the BCA as part of fire hydrant installation, then the tank will also need to comply with AS 2419.

Where an outlet for an emergency service vehicle is provided, then an unobstructed, hardened ground surface is to be supplied within four metres of any water supply.

2.2.2 Pipes and fittings

All above-ground, exposed water supply pipes and fittings should be metal. Fittings should be located away from the source of bushfire attack and be in accordance with the applicable section below, unless otherwise specified by the local government.

2.2.2.1 Fittings for above-ground water tanks:

- Commercial land uses: 125mm Storz fitting; or
- Strategic water tanks: 50mm or 100mm (where applicable and adapters are available) male camlock coupling with full flow valve; or
- Standalone water tanks: 50mm male camlock coupling with full flow valve; or
- Combined water tanks: 50mm male camlock coupling with full flow valve or a domestic fitting, being a standard household tap that enables an occupant to access the water supply with domestic hoses or buckets for extinguishing minor fires.

2.2.2.2 Remote outlets

In certain circumstances, it may be beneficial to have the outlet located away from the water supply. In such instances in which a remote outlet is to be used, the applicant should consult the local government and DFES on their proposal.

EXAMPLE CONSTRUCTION AND FITTINGS



Strategic 47,000 Litre Concrete Tank & Protected Fittings



10,000 Litre Concrete Tank



Storz and Camlock Couplings



Full Flow 50mm Ball Valve




Full Flow 50mm Gate Valve and Male Camlock



Merredin Battery Facility

Bushfire Risk Assessment & Management Report

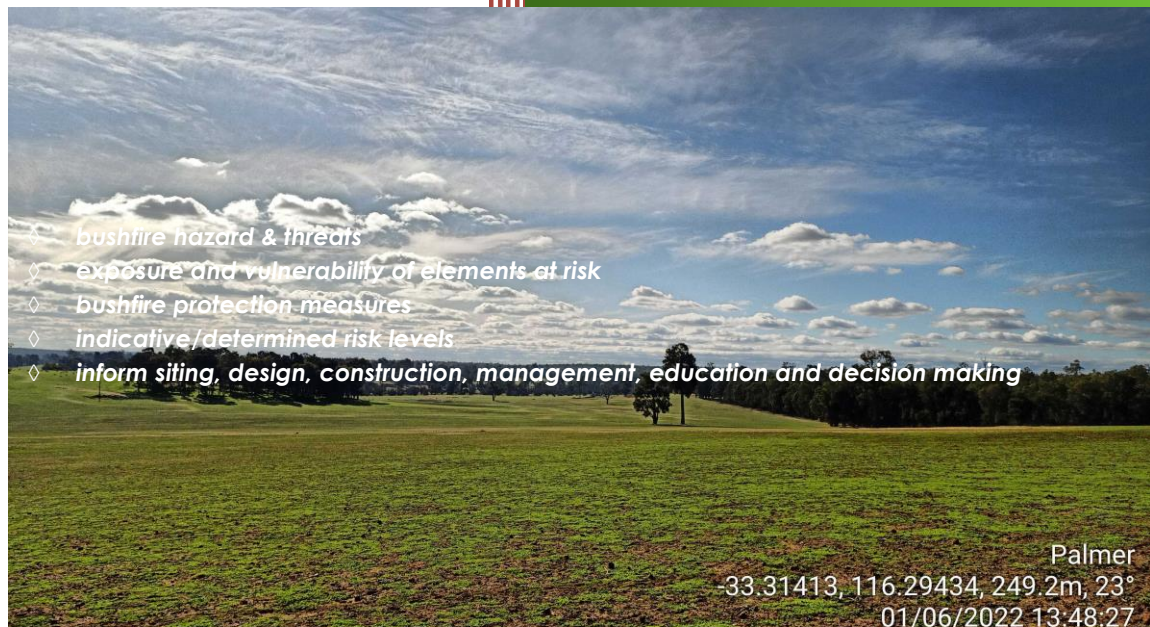

Produced to meet the relevant requirements of STATE PLANNING POLICY 3.7 Planning in Bushfire Prone Areas & Guidelines

Lot 5 Robartson Road, Merredin

Shire of Merredin

Job Reference No: 169042

BPP GROUP PTY LTD T/A BUSHFIRE PRONE PLANNING

ACN: 39 166 551 784 | ABN: 39 166 551 784

SUITE 11, 36 JOHNSON STREET**GUILDFORD WA 6055****PO BOX 388****GUILDFORD WA 6935****08 6477 1144 | admin@bushfireprone.com.au****DOCUMENT CONTROL**

PREPARATION					
Author:	Mike Scott (BPAD Level 3 No. 27795)				
Co-Author:	Neil Diamond				
VERSION HISTORY					
Version	Details			Date	
1.0	Original			14 December 2023	
Bushfire Risk Assessment Report Template v2.7					
DISTRIBUTION					
Destination		Version	No. Copies	Hard Copy	Electronic Copy
Person	Email				
Rebekah Hampson	rebekah@landinsights.com.au	1.0	1	<input type="checkbox"/>	<input checked="" type="checkbox"/>
<p>Limitations: The protection measures contained in this Bushfire Risk – Assessment and Management Report, are considered to be minimum requirements and they do not guarantee that buildings or infrastructure will not be damaged in a bushfire, persons injured, or fatalities occur either on the subject site or off the site while evacuating. This is substantially due to the unpredictable nature and behaviour of fire and fire weather conditions. Additionally, the correct implementation of the recommended protection measures will depend upon, among other things, the ongoing actions of the landowners and/or operators over which Bushfire Prone Planning has no control.</p> <p>All surveys, forecasts, projections and recommendations made in this report associated with the proposed development are made in good faith based on information available to Bushfire Prone Planning at the time. All maps included herein are indicative in nature and are not to be used for accurate calculations.</p> <p>Notwithstanding anything contained therein, Bushfire Prone Planning will not, except as the law may require, be liable for any loss or other consequences whether or not due to the negligence of their consultants, their servants or agents, arising out of the services provided by their consultants.</p> <p>Copyright © 2023 BPP Group Pty Ltd: All intellectual property rights, including copyright, in format and proprietary content contained in documents created by Bushfire Prone Planning, remain the property of BPP Group Pty Ltd. Any use made of such format or content without the prior written approval of Bushfire Prone Planning, will constitute an infringement on the rights of the Company which reserves all legal rights and remedies in respect of any such infringement.</p>					

TABLE OF CONTENTS

1	REPORT USE GUIDANCE - FOR MANAGERS & DECISION MAKERS	5
2	INTRODUCTION.....	6
2.1	THE ASSET (DEVELOPMENT) AND/OR USE SUBJECT TO ASSESSMENT	6
2.2	THE RISK ASSESSMENT OBJECTIVES	8
2.3	THE APPLIED RISK ASSESSMENT PROCESS	10
2.3.1	THE DEFINITION OF RISK	10
2.3.2	THE ASSESSMENT PROCESS (FRAMEWORK)	10
2.3.3	RISK LEVEL ANALYSIS.....	11
2.3.4	USING THE ASSESSMENT PROCESS TO MEET THE STATED OBJECTIVES.....	12
2.3.5	BUSHFIRE PROTECTION MEASURE EFFECTIVENESS RATINGS	12
2.4	THE BUSHFIRE HAZARD - BEHAVIOUR AND ATTACK MECHANISMS	14
3	ASSESSMENT SUMMARY	15
3.1	THE ASSESSED THREAT, EXPOSURE AND VULNERABILITY LEVELS ESTABLISHING THE RISK LEVEL	15
3.2	THE ASSESSED RISK LEVEL ASSOCIATED WITH A BUSHFIRE EVENT AND ITS TOLERABILITY.....	16
3.3	ADJUSTMENT OF RESIDUAL RISK TOLERABILITY	17
3.4	INFORMATIVE MECHANISMS – RECOMMENDED ACTIONS	18
3.4.1	ADDITIONAL BUSHFIRE PROTECTION MEASURES - RECOMMENDED BY BUSHFIRE CONSULTANT.....	18
4	IDENTIFICATION OF THE ELEMENTS AT RISK.....	24
5	IDENTIFICATION OF THE BUSHFIRE HAZARD	26
5.1	ONSITE/LOCAL BUSHFIRE PRONE VEGETATION	27
5.2	OFFSITE/REGIONAL BUSHFIRE PRONE VEGETATION	29
5.3	THE BROADER LANDSCAPE/ENVIRONMENT AND ITS POTENTIAL TO INTENSIFY FIRE BEHAVIOUR	31
5.4	ASSESSMENT OF VEGETATION CHARACTERISTICS DRIVING BUSHFIRE ATTACK MECHANISM THREAT LEVELS	34
5.5	THE MODELLED BUSHFIRE - POTENTIAL RADIANT HEAT TRANSFER AND FLAME LENGTH.....	37
6	BUSHFIRE HAZARD THREAT LEVELS ASSESSMENT.....	38
6.1	PROTECTION MEASURES AVAILABLE TO REDUCE BUSHFIRE THREAT LEVELS AND THEIR APPLICATION STATUS.....	38
6.2	NUMBER ANALYSIS OF AVAILABILITY VERSUS APPLICATION OF PROTECTION MEASURES	43
6.3	ASSESSED IMPACT OF APPLIED PROTECTION MEASURES (THREAT REDUCTION).....	44
6.4	ASSESSED HAZARD THREAT LEVELS	45
7	EXPOSURE LEVEL ASSESSMENT OF THE ELEMENTS AT RISK.....	46
7.1	PERSONS ONSITE OR TEMPORARILY OFFSITE.....	46
7.1.1	PROTECTION MEASURES AVAILABLE TO REDUCE EXPOSURE LEVELS AND THEIR APPLICATION STATUS	46
7.1.2	NUMBER ANALYSIS OF AVAILABILITY VERSUS APPLICATION OF PROTECTION MEASURES	51

7.1.3	ASSESSED IMPACT OF APPLIED PROTECTION MEASURES (EXPOSURE REDUCTION)	52
7.1.4	ASSESSED EXPOSURE LEVELS	52
7.2	PERSONS ON ACCESS/EGRESS ROUTES IN VEHICLES	53
7.2.1	PROTECTION MEASURES AVAILABLE TO REDUCE EXPOSURE LEVELS AND THEIR APPLICATION STATUS	53
7.2.2	NUMBER ANALYSIS OF AVAILABILITY VERSUS APPLICATION OF PROTECTION MEASURES	56
7.2.3	ASSESSED IMPACT OF APPLIED PROTECTION MEASURES (EXPOSURE REDUCTION)	57
7.2.4	ASSESSED EXPOSURE LEVELS	57
7.3	BUILDINGS AND STRUCTURES NCC CLASSES 1-10	58
7.3.1	PROTECTION MEASURES AVAILABLE TO REDUCE EXPOSURE LEVELS AND THEIR APPLICATION STATUS	58
7.3.2	NUMBER ANALYSIS OF AVAILABILITY VERSUS APPLICATION OF PROTECTION MEASURES	64
7.3.3	ASSESSED IMPACT OF APPLIED PROTECTION MEASURES (EXPOSURE REDUCTION)	65
7.3.4	ASSESSED EXPOSURE LEVELS	65
7.4	FIXED (HARD) INFRASTRUCTURE ASSETS	66
7.4.1	PROTECTION MEASURES AVAILABLE TO REDUCE EXPOSURE LEVELS AND THEIR APPLICATION STATUS	66
7.4.2	NUMBER ANALYSIS OF AVAILABILITY VERSUS APPLICATION OF PROTECTION MEASURES	72
7.4.3	ASSESSED IMPACT OF APPLIED PROTECTION MEASURES (EXPOSURE REDUCTION)	73
7.4.4	ASSESSED EXPOSURE LEVELS	73
8	VULNERABILITY LEVEL ASSESSMENT OF THE ELEMENTS AT RISK	74
8.1	PERSONS ONSITE OR TEMPORARILY OFFSITE	74
8.1.1	PROTECTION MEASURES AVAILABLE TO REDUCE VULNERABILITY LEVELS AND THEIR APPLICATION STATUS ..	74
8.1.2	NUMBER ANALYSIS OF AVAILABILITY VERSUS APPLICATION OF PROTECTION MEASURES	80
8.1.3	ASSESSED IMPACT OF APPLIED PROTECTION MEASURES (VULNERABILITY REDUCTION)	81
8.1.4	ASSESSED VULNERABILITY LEVELS	81
8.2	PERSONS ON ACCESS/EGRESS ROUTES (IN VEHICLES) OR PATHWAYS	82
8.2.1	PROTECTION MEASURES AVAILABLE TO REDUCE VULNERABILITY LEVELS AND THEIR APPLICATION STATUS ..	82
8.2.2	NUMBER ANALYSIS OF AVAILABILITY VERSUS APPLICATION OF PROTECTION MEASURES	85
8.2.3	ASSESSED IMPACT OF APPLIED PROTECTION MEASURES (VULNERABILITY REDUCTION)	86
8.2.4	ASSESSED VULNERABILITY LEVELS	86
8.3	BUILDINGS AND STRUCTURES NCC CLASSES 1-10	87
8.3.1	PROTECTION MEASURES AVAILABLE TO REDUCE VULNERABILITY LEVELS AND THEIR APPLICATION STATUS ..	87
8.3.2	NUMBER ANALYSIS OF AVAILABILITY VERSUS APPLICATION OF PROTECTION MEASURES	95
8.3.3	ASSESSED IMPACT OF APPLIED PROTECTION MEASURES (VULNERABILITY REDUCTION)	96
8.3.4	ASSESSED VULNERABILITY LEVELS	96
8.4	FIXED (HARD) INFRASTRUCTURE ASSETS	97
8.4.1	PROTECTION MEASURES AVAILABLE TO REDUCE VULNERABILITY LEVELS AND THEIR APPLICATION STATUS ..	97
8.4.2	NUMBER ANALYSIS OF AVAILABILITY VERSUS APPLICATION OF PROTECTION MEASURES	106

8.4.3	ASSESSED IMPACT OF APPLIED PROTECTION MEASURES (VULNERABILITY REDUCTION)	107
8.4.4	ASSESSED VULNERABILITY LEVELS	107
APPENDIX 1: RATIONALE FOR THE SELECTION OF THE APPLIED RISK ASSESSMENT PROCESS		109
APPENDIX 2: RISK LEVEL ANALYSIS – ADDITIONAL EXPLANATION		111
APPENDIX 3: THE ALARP PRINCIPLE AND THE RISK TOLERANCE SCALE APPLIED		114
APPENDIX 4: THE BUSHFIRE HAZARD – BEHAVIOUR AND ATTACK MECHANISMS		118
APPENDIX 5: THE BROADER LANDSCAPE AND EXTREME BUSHFIRE EVENTS		122
APPENDIX 6: HAZARD REDUCTION BURNING – ADDITIONAL INFORMATION		126
1.	SIGNIFICANT AREAS (LARGER) AREAS OF BUSHFIRE PRONE VEGETATION	126
2.	THE BROADER LANDSCAPE	127
APPENDIX 7: BUSHFIRE ATTACK LEVELS AND BAL CONTOUR MAPS EXPLAINED		129
ADDENDUM 1		130
1.	ADDENDUM SUB-HEADING	130
GLOSSARY		131
BIBLIOGRAPHY		140

List of Figures

Figure 2.1: Site diagram/plan	7
Figure 2.2: Understanding disaster risk (Source: United Nations Office for Disaster Risk Reduction [46])	10
Figure 2.3: Framework of the applied risk assessment process.	11
Figure 5.1: Classified vegetation and topography map	28
Figure 5.2: Location map	30

1 REPORT USE GUIDANCE - FOR MANAGERS & DECISION MAKERS

LOCATION OF KEY INFORMATION	
The applied <u>risk assessment process</u> as pre-requisite reading to assist with understanding the assessments and the presentation of the results.	Section 2 and Appendix 1
The assessed <u>bushfire risk levels</u> and the relative contribution of each primary factor contributing to that risk.	Section 3
The <u>recommended additional bushfire protection measures</u> and their implementation priority rating.	Section 4.1
Any Identified <u>additional issues and advice</u> provided for consideration by management.	Section 4.2

SECTION 5 - THE ASSESSMENT OF BUSHFIRE RISK

For the proposed Merredin Battery proposal, the risk assessment derives defined levels of risk associated with a bushfire event within the immediate and broader surrounding landscape, to the identified elements at risk (i.e., relevant classes of persons and property).

The adopted assessment approach applies a methodology that considers bushfire risk to be determined as a consequence of the interaction of three factors:

1. The bushfire hazard (which presents varying threats and threat levels);
2. The levels of exposure of each element at risk to those threats; and
3. The levels of vulnerability of each element at risk to those threats.

The assessment considers both the current level of risk (inherent), and the potential level of risk (residual) should proactive management be able to implement the recommended additional bushfire protection measures.

The assessment is largely qualitative in nature but incorporates quantitative processes and information when relevant and available. This results in the derivation of 'indicative' bushfire risk levels.

The assessment is conducted by a bushfire planning consultant with practical bushfire event management experience and relevant accreditation. An important objective is to present understandable and practical protection measures that are able to be justifiably applied by management.

SECTION 6 - THE ASSESSMENT OF BUSHFIRE RISK MANAGEMENT

Assessments are conducted that consider how well two defined pathways for implementing both the required and any additionally recommended bushfire protection measures, are being applied. Guidance for best practice application of these measures is provided. The two pathways are:

1. The application of 'informative' risk management mechanisms which include:
 - a. The organised application and maintenance of all applicable bushfire protection measures through a range of operational documents, as relevant to a site and its use; and
 - b. The development and application of advice to inform management's planning of future modifications and/or development of a site and its use. This is necessary where bushfire risk mitigation measures are necessary inputs to design and construction.
2. The application of 'regulatory' risk management mechanisms that are to be complied with. These include operating and construction regulations and standards, and relevant planning authority guidelines/standards.

2 INTRODUCTION

2.1 THE ASSET (DEVELOPMENT) AND/OR USE SUBJECT TO ASSESSMENT

Bushfire Prone Planning has been engaged by Land Insights to produce a bushfire risk assessment and management report, specifically for the development of the Merredin Battery, a battery storage initiative proposed approximately 6.50km south west of the Merredin townsite.


The site is intended to be unstaffed, except for inspection and maintenance visits.

Merredin Battery will connect to Western Power's network via the neighbouring station to the south.



NOTES:

1. CONCEPT ONLY, SUBJECT TO CHANGE DURING DETAILED DESIGN.
2. PLANT & EQUIPMENT DIMENSIONS INDICATIVE, PROJECT AREA MAY EXPAND. SETBACKS AND OVERALL FOOTPRINT TO BE ADJUSTED WITHIN PROJECT BOUNDARY FOLLOWING DETAILED FIRE STUDY.
3. CAR PARKING, EARTHWORKS, INTERSECTION UPGRADES, DRAINAGE, EARTHING, PITS, CULVERTS, SPARE PARTS STORAGE AND TEMP CONSTRUCTION COMPOUND NOT SHOWN.
4. FIRE WATER ASSUMED CO-LOCATED WITH EXISTING SOLAR FARM.

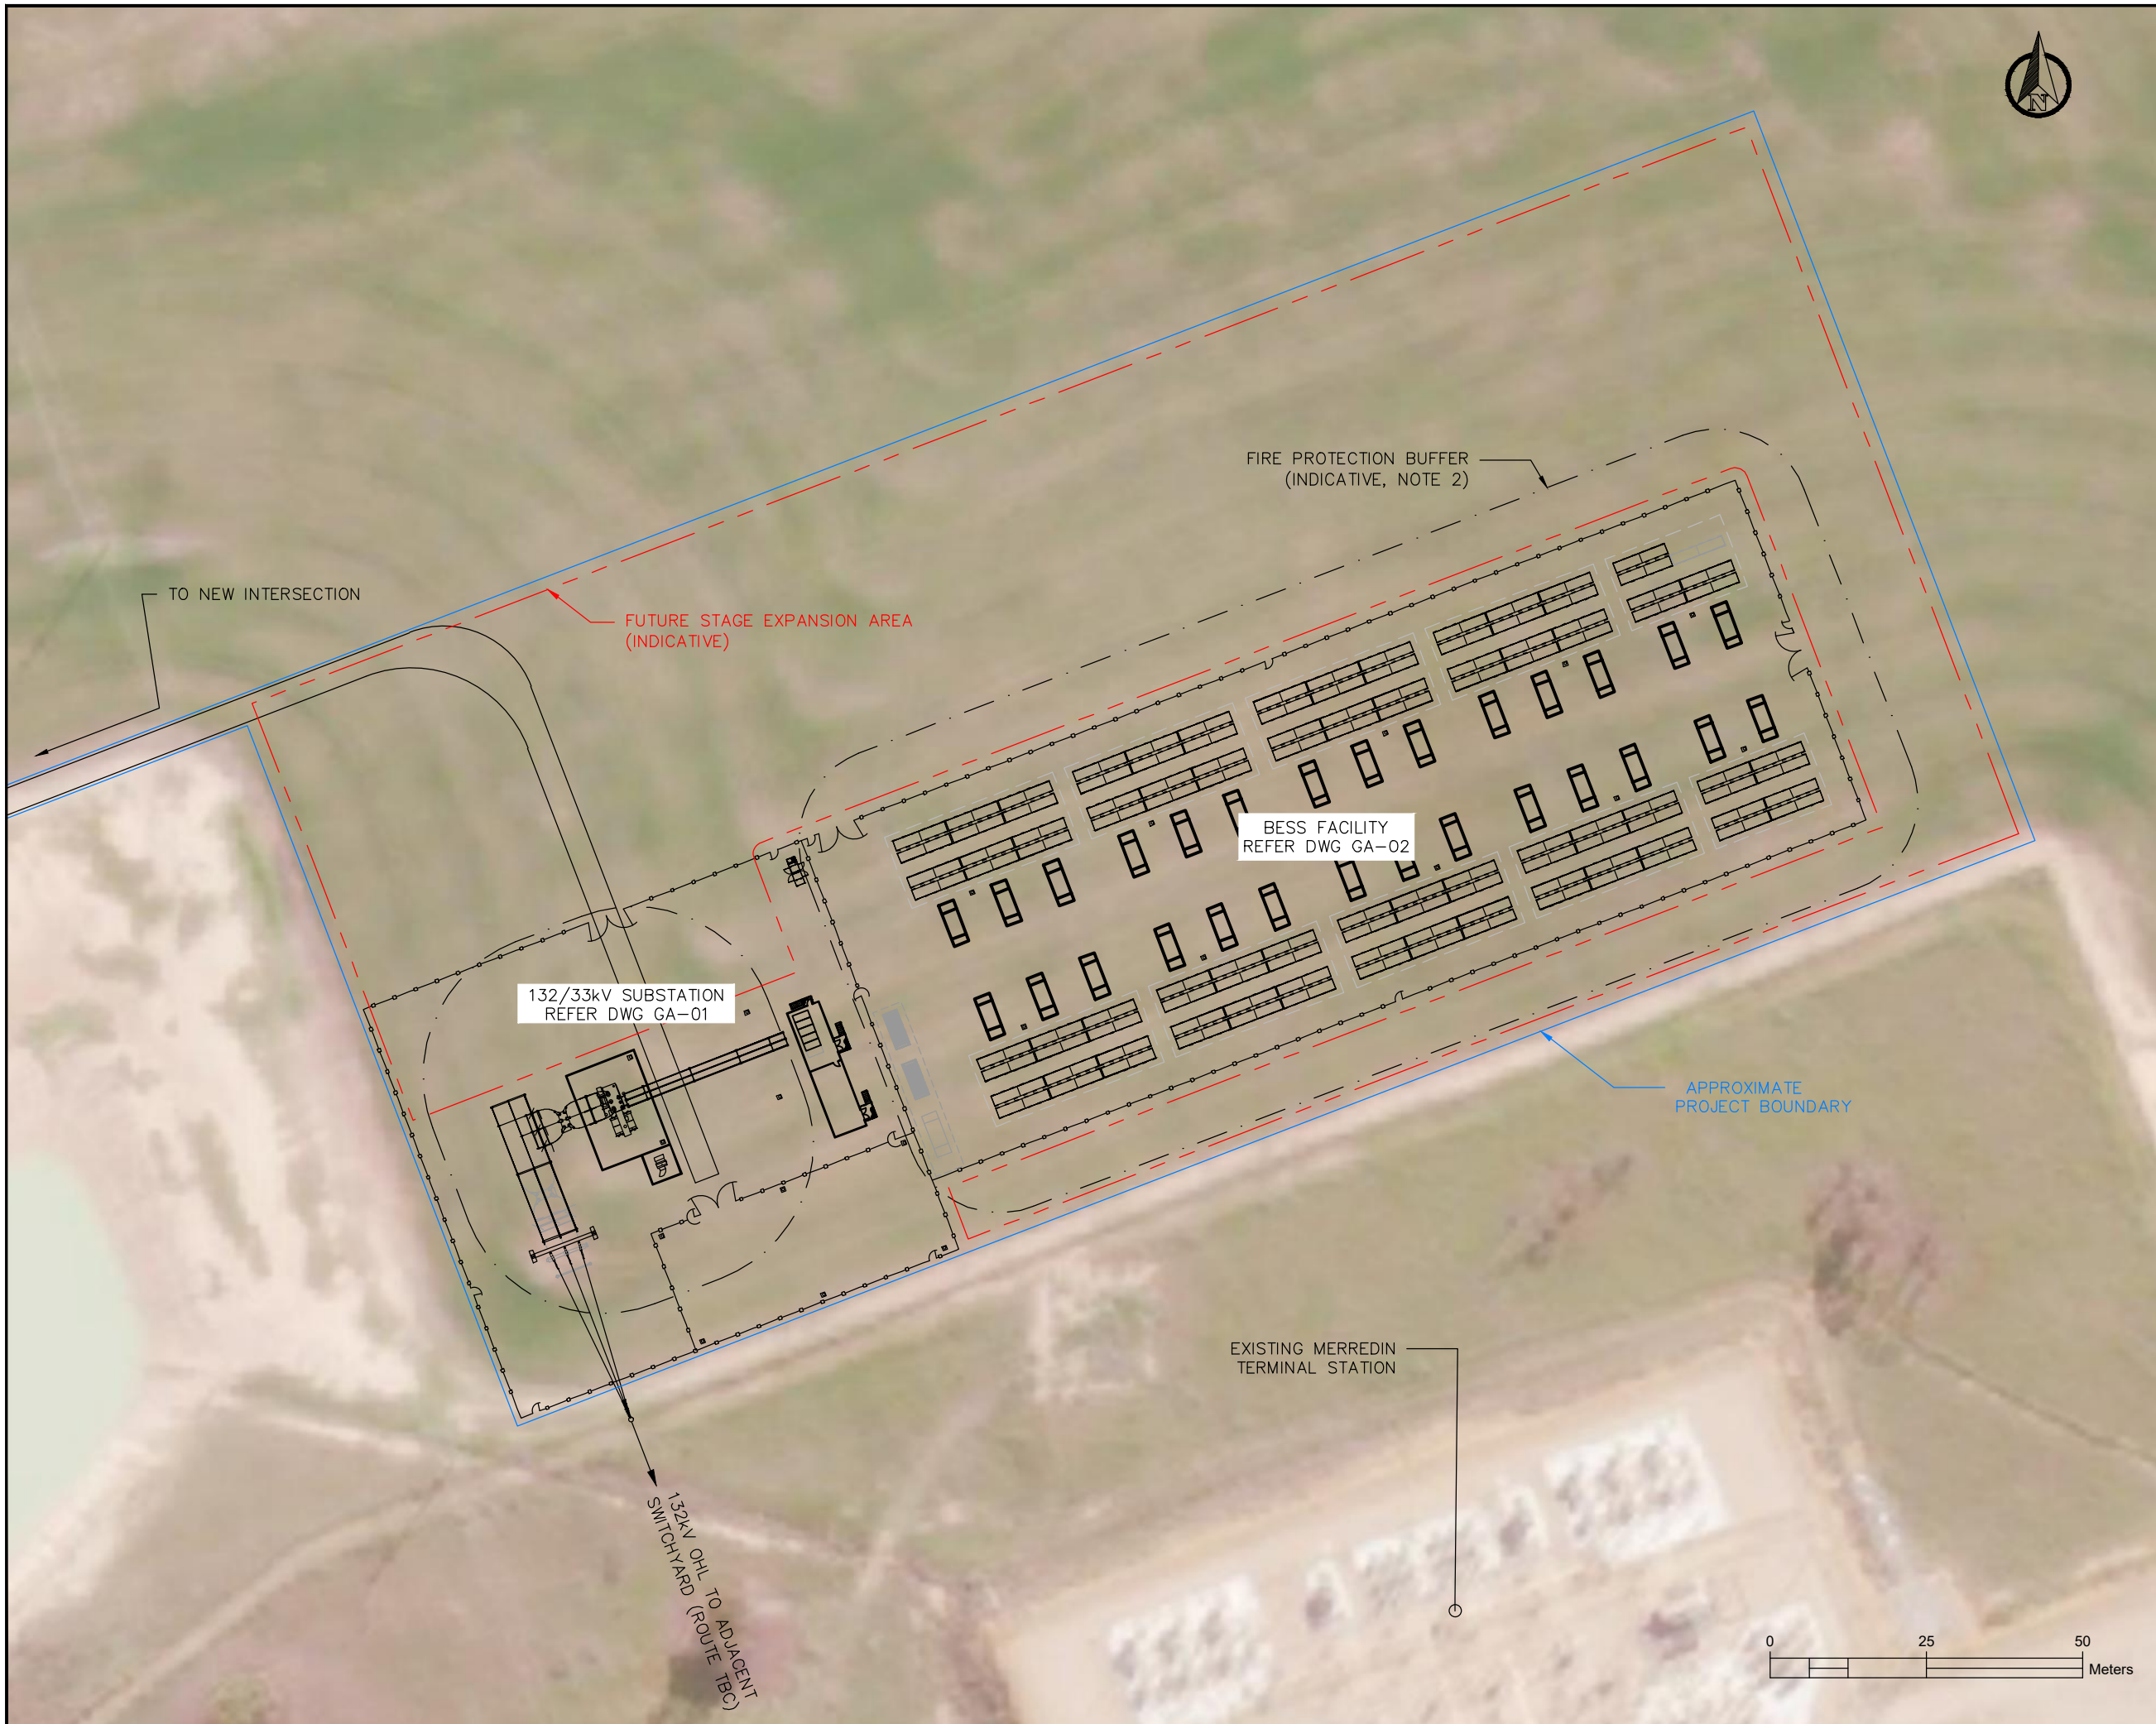

A	FIRST DRAWN (CONCEPT)	ABC	19.10.23
REV:	DESCRIPTION:	BY:	DATE:


STATUS: **NOT FOR CONSTRUCTION**

BRIGHTLY ENERGY	NOMAD ENERGY
-----------------	--------------

PROJECT: MERREDIN BESS

TITLE: OVERALL PROJECT GENERAL ARRANGEMENT PLAN

SCALE AT A3: 1:1000	DRAWN: ABC	CHECKED: -	APPROVED: -
PROJECT NO: NMD01	DRAWING NO: MBB-GA-00	REVISION: A	

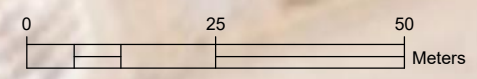

2.2 THE RISK ASSESSMENT OBJECTIVES

Establishing the objectives directs the way the assessment process is conducted, and the type of information reported. Relevant objectives are typically determined by the applicability of one or more of the following three key factors:

1. The type of proposed or existing development. This can include:
 - a) Construction or modification of buildings, structures and infrastructure assets; or
 - b) Subdivision of land.
2. The type of proposed or ongoing land use. This can include:
 - a) Those defined as industrial, commercial or residential; and
 - b) Including those that have a planning classification of 'high risk' or 'vulnerable' - including tourism and event uses.
3. The relevant stage of planning. This can include but is not limited to:
 - a) An existing development and/or use for which an assessment of the necessity for and the potential to improve bushfire resilience is conducted and the consequent lowering of the associated risks identified.
 - b) At the strategic planning stage of new development/use when final details of the proposed development/use are not fully known and therefore relevant protection measures can potentially be identified and incorporated into design.
 - c) At the final planning stage that requires approval or a 'decision to proceed'. All relevant details of the proposed development/use are known. The requirement at this stage is to inform decision makers by providing an assessment of the residual bushfire risk.

The primary objectives for the subject development and/or use are collated as a summary in Table 2.1.

Table 2.1: Identifying the risk assessment objectives for the subject development/use.

RISK ASSESSMENT OBJECTIVES - INFORMATION TO BE DERIVED
<p>Identify: The types of bushfire prone vegetation (considering factors that include components, arrangement and fuel loads), that exist onsite and offsite.</p>
<p>Determine: The relative threat levels each bushfire hazard attack mechanism (direct and indirect) presents. Determine if the broader physical landscape surrounding the subject development/use has the potential to increase or decrease the levels of those threats.</p>
<p>Identify: All at risk physical elements that are exposed to the potential threats of the bushfire hazard.</p>
<p>Identify: Assets that owners/operators are prepared to lose from consequential fire resulting from a bushfire event, rather than apply sufficient protection measures i.e., the asset loss risk is to be retained. This may be due to cost or practicability. Consideration the consequent risk from asset abandonment and the availability of person risk mitigation measures.</p>
<p>Identify: All at risk human elements that are exposed to the potential threats of the bushfire hazard.</p>
<p>Identify: Bushfire protection measures that have or can be applied to reduce bushfire hazard threat levels to the greatest extent allowable and practicable.</p>
<p>Identify: Bushfire protection measures that have or can be applied to reduce the exposure and vulnerability of buildings/structures, infrastructure and other physical assets, to the potential threats of the bushfire hazard. The intent being to increase asset resilience to the threats to the greatest extent practicable.</p>

RISK ASSESSMENT OBJECTIVES - INFORMATION TO BE DERIVED

Identify: Bushfire protection measures that have or can be applied to reduce the exposure and vulnerability of persons to the potential threats of the bushfire hazard to the greatest extent practicable.

Applicable to New Development and/or Use: Inform relevant persons (planners / designers / operators / owners), at the appropriate planning stage, of available bushfire protection measures to be incorporated into siting, design, construction, education and management, to optimise bushfire performance.

Identify site specific protection measures, from the defined sets of bushfire protection measure principles, that have the potential to be applied as a package of protection measures. The intent is to achieve at least a tolerable level of risk to persons and property by ensuring that:

- Buildings, structures and other physical assets are resilient against bushfire hazard threats, to the greatest extent practicable.
- Persons have their exposure and vulnerability to bushfire hazard threats reduced, to the greatest extent practicable.

Provide implementation advice as necessary.

Applicable to Existing Development and/or Use: Inform relevant persons (planners / designers / operators / owners), regarding the current levels of asset resilience to bushfire threats and person safety to identify the inherent level of risk from a bushfire event.

Identify protection measures that can be implemented to improve resilience and safety and result in a lower residual risk.

Assess the standard of the current application of any protection measures and provide recommendations to improve as necessary.

Identify site specific protection measures (from the defined sets of bushfire protection measure principles) that have the potential to be applied as a package of protection measures to:

- Improve the bushfire resilience of buildings, structures and other physical assets to the greatest extent practicable; and
- Reduce persons exposure and vulnerability to bushfire hazard threats to the greatest extent practicable.

Provide implementation advice as necessary.

Assess: The indicative residual risk levels to inform planners / designers / operators / owners and/or relevant decision makers.

This is to be achieved through the application of the following information that has been established by the bushfire consultant:

- The process for determining relative threat, exposure and vulnerability levels;
- the indicative risk matrix; and
- the risk tolerance scale.

(Refer to Section 2.3.4, Appendix 2 and the glossary for additional information).

2.3 THE APPLIED RISK ASSESSMENT PROCESS

2.3.1 THE DEFINITION OF RISK

For the applied risk assessment process, the relevant risks are the potential for loss of life, injury, or destroyed or damaged assets which results in personal loss and economic loss due to disruption of services and/or repair or replacement of buildings and infrastructure. The source of the risk is either the bushfire as a natural hazard, or onsite activity/accident which may result in onsite fire.

2.3.2 THE ASSESSMENT PROCESS (FRAMEWORK)

To conduct and report the risk assessment process, Bushfire Prone Planning has adapted the understanding of disaster risk as described by the United Nations Office for Disaster Risk Reduction (UNDRR) and shown in Figure 2.2.

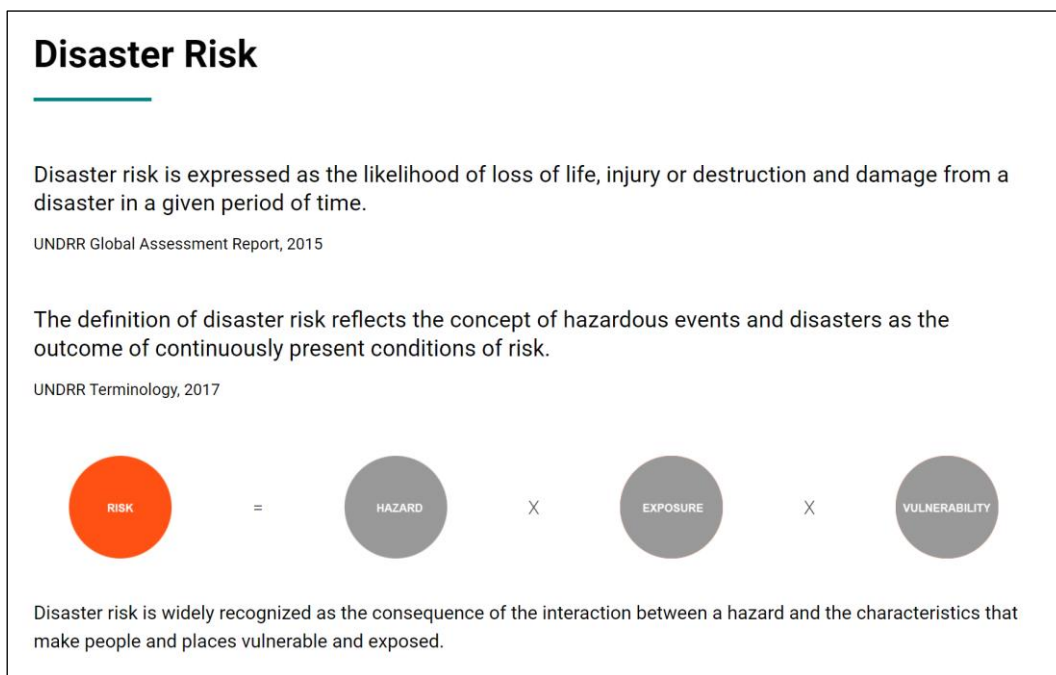


Figure 2.2: Understanding disaster risk (Source: United Nations Office for Disaster Risk Reduction [46]).

Although the UNDRR approach is designed to address disaster risk at large scale strategic levels, it can justifiably be applied to all scales of planning because it is focused on natural hazards and establishes a concept that can be readily adapted. The rationale for adopting this approach, rather than the methodology established by the National Emergency Risk Assessment Guidelines (AIDR 2020, NERAG), is provided in Appendix 1.

Also utilised within this assessment approach are relevant principles and measures to be applied in the development of bushfire risk mitigation strategies that are detailed in the Bushfire Verification Method Handbook [14].

PROCESS OVERVIEW

The risk presented by a natural hazard (such as a bushfire) is a consequence of the interaction between the potential threats associated with the hazard and the exposure and vulnerability of any elements at risk from those threats (the 'exposed elements').

The application of available protection measures will lower the risk by:

1. Reducing the number and/or level of the hazard threats; and/or
2. Reducing the level of exposure and/or vulnerability of the elements at risk.

Figure 2.3 illustrates the framework of the adapted risk assessment process (refer to the glossary for terminology information and Appendix 2 provides greater detail of the risk analysis component of the assessment process).

THE FRAMEWORK OF BUSHFIRE PRONE PLANNING'S APPLIED RISK ASSESSMENT PROCESS

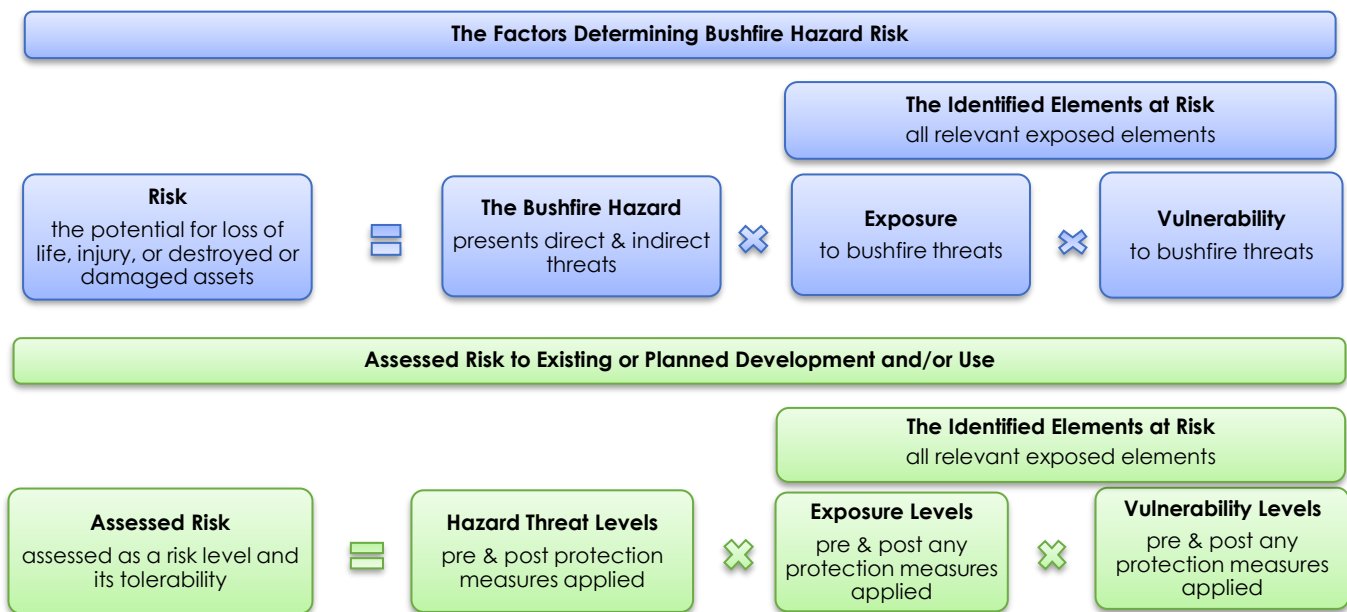


Figure 2.3: Framework of the applied risk assessment process.

2.3.3 RISK LEVEL ANALYSIS

(Refer to Appendix 2 and 3 and the Glossary for additional information.)

When the derivation of risk levels is a stated assessment objective, the risk analysis will derive a risk level as a summary outcome. The required risk level analysis can be conducted for either each exposed element separately and/or the proposed or existing development/use overall.

The risk level can be reported as either indicative or determined:

- **Indicative Risk Level:** This is derived based on a comparison of the numbers of protection measures able to be applied with the number of possible measures in the protection measure 'universe'. Appropriate weighting is given to the level of effectiveness of each of the measures. The intent is to provide a qualitative understanding of the level of risk that exists, to assist with making the required decisions.
- **Determined Risk Level:** This is derived using defined sets of risk factor criteria that correspond to each hazard threat level, exposure level and vulnerability level, for the elements at risk. Subsequently, how these defined levels are then applied to establish a determined risk level and its tolerability, is defined by an accepted risk level matrix and risk tolerance scale.

The risk factor criteria must reflect societies preparedness to tolerate risk and should be determined by regulatory authorities exercising their responsibilities. The criteria will vary dependent on development/use type and scale.

Consequently, the risk factor criteria (and potentially the risk level matrix and risk tolerance scale) need to be defined by the regulatory authorities before they can be applied in assessing a determined risk level.

Dependent on the stage of development/use, or to meet differing assessment objectives, the risk level can also be reported as:

- **Inherent Risk:** As the current risk when the assessment has only accounted for the bushfire protection measures that are either already in place (for existing development/use), or are planned to be incorporated into the proposed development/use; or
- **Residual Risk:** As the remaining risk when the assessment has also accounted for the application of any additional protection measures recommended by this report. If there are none, the residual risk is the same as the inherent risk.

2.3.4 USING THE ASSESSMENT PROCESS TO MEET THE STATED OBJECTIVES

The reporting objectives (established in Section 2.2) will vary for different types and stages of proposed (or existing) development/use. However, the same base framework is able to be utilised and the process can be adapted to achieve the required outcomes. An objective may not apply to a development, however whether and why/why not that objective applies must be considered.

Figure 2.4 provides further detail of the adopted assessment process, based on the framework shown in Figure 2.3.

2.3.5 BUSHFIRE PROTECTION MEASURE EFFECTIVENESS RATINGS

The following effectiveness ratings (refer to Table 2.2) are applied to the applicable bushfire protection measures, as part of the risk assessment process, and as a factor applied in deriving 'relative' threat, exposure and vulnerability levels.

The more effective a bushfire protection measure is, the greater its value in increasing bushfire resilience (buildings/structures), and/or increasing the safety of persons and in decreasing the level of risk associated with bushfire.

The effectiveness ratings incorporate the qualities of:

1. **Independence:** As a qualitative assessment of the extent to which the protection measure has the capacity to reduce threat, exposure and vulnerability levels as a standalone measure as opposed to requiring the cumulative capacity of additional protection measures (an additional one or more as a package); and
2. **Passiveness:** The capacity of protection measures to function without the active involvement of persons.

The rating assumes that the greater the independence and passiveness of a protection measure, the greater is its effectiveness.

Table 2.2: Bushfire protection measure effectiveness ratings.

THE APPLIED BUSHFIRE PROTECTION MEASURE EFFECTIVENESS RATINGS	
Rating / Descriptor	Protective Characteristics and Capability
<p>Very High (Independent and Passive)</p>	<p>Very significant risk reduction as an independent (standalone) measure. Impact on risk reduction is immediate and persistent in all scenarios.</p> <p>Operates passively with no or minimal requirement for ongoing implementation, management and maintenance.</p> <p>A priority measure to be implemented wherever possible.</p>
<p>High (Independent and Passive)</p>	<p>Material risk reduction as an independent (standalone) measure;</p> <p>Operates passively with none or minimal requirement for ongoing implementation, management and maintenance.</p>
<p>Effective (Independent and Active)</p>	<p>Material risk reduction as an independent (standalone) measure;</p> <p>Effectiveness relies on active implementation, management, maintenance and/or response.</p>
<p>Moderate (Dependant and Passive or Active)</p>	<p>Alone the measure will have limited impact on risk reduction. It has additive value when combined with other protection measures to create a 'package' of bushfire protection measures.</p> <p>Effectiveness is achieved both passively and/or with active implementation, management, maintenance and/or response.</p>
<p>Not Relevant</p>	<p>The measure is not relevant to the type of development/use.</p> <p>(Note: this is different to not being able to be applied – it is just not relevant to any configuration of the subject development/use).</p>

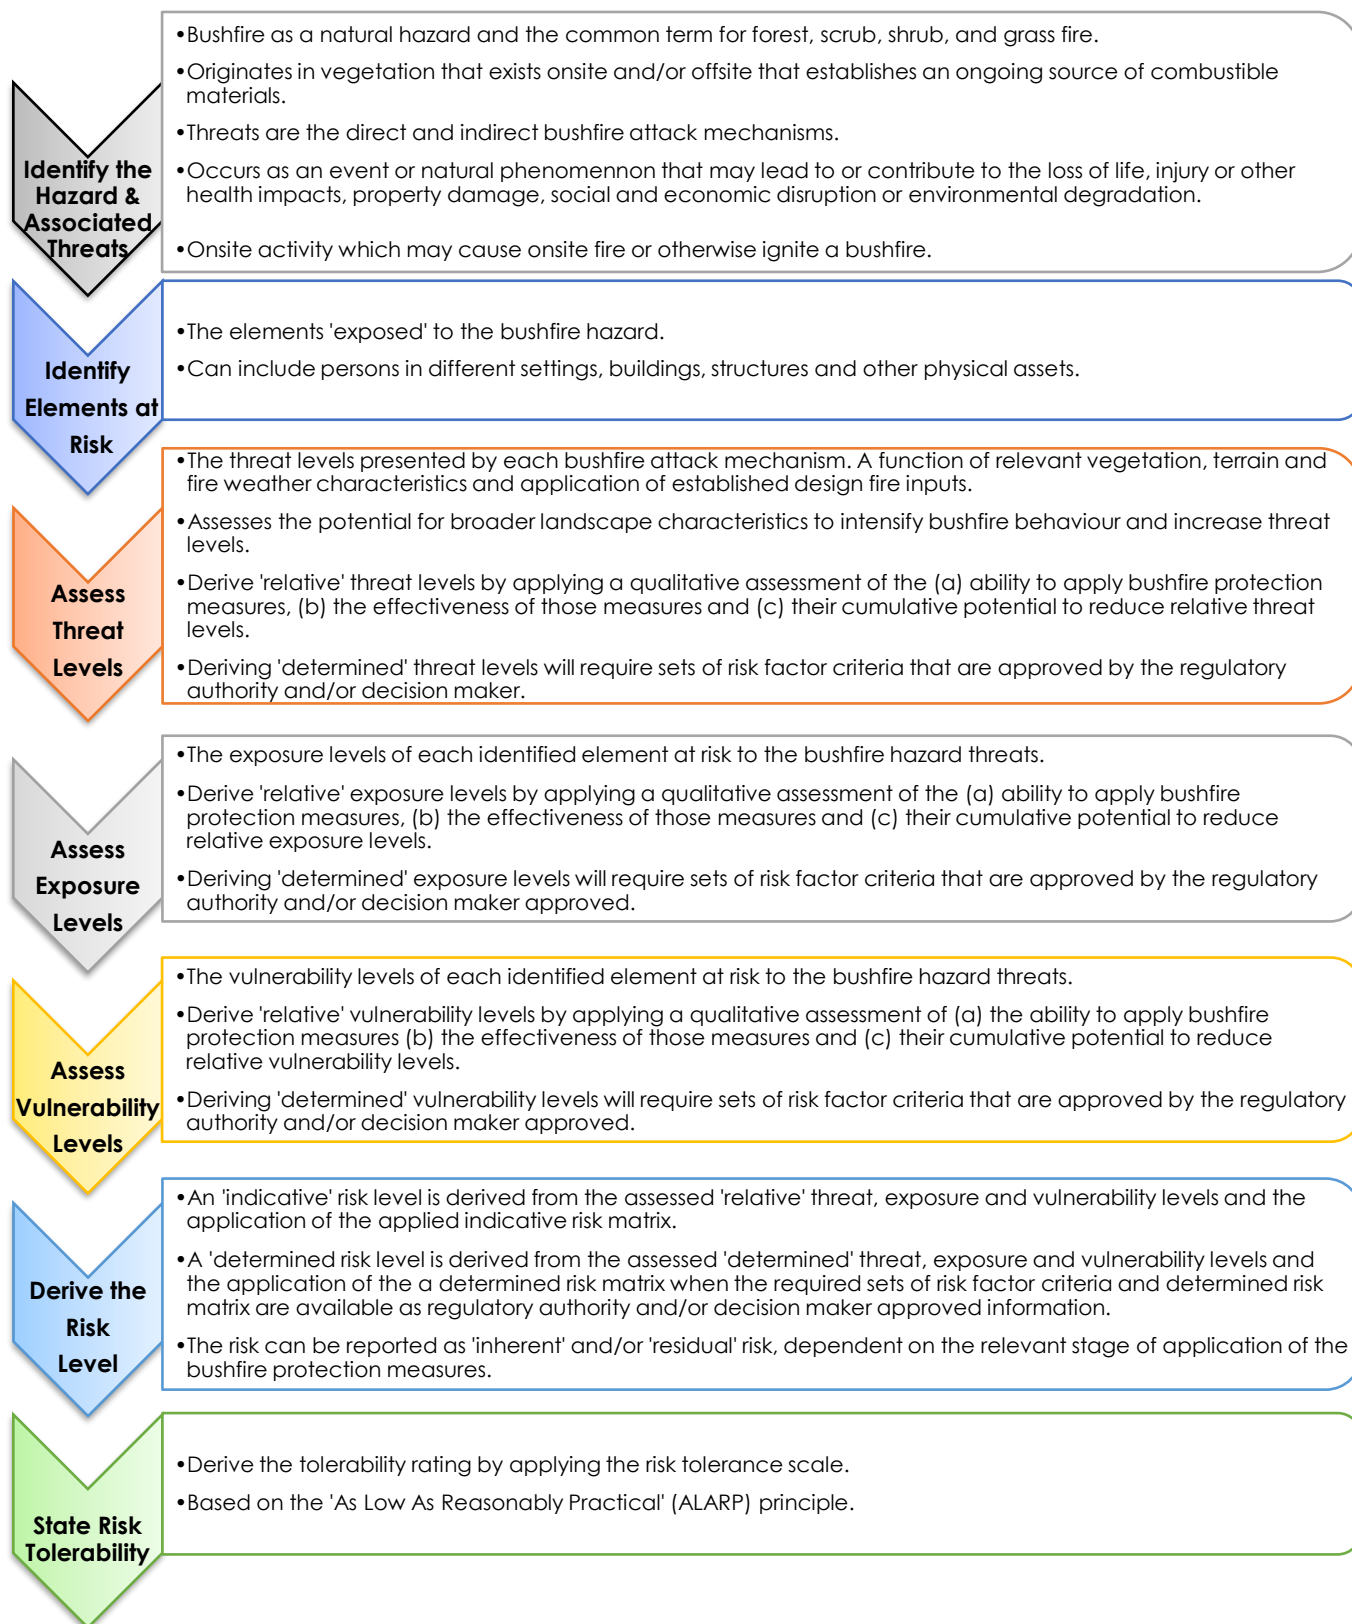


Figure 2.4: Outline of the adapted risk assessment process applied in this report.

2.4 THE BUSHFIRE HAZARD - BEHAVIOUR AND ATTACK MECHANISMS

Information regarding bushfire attack mechanisms and the potential influence of the broader landscape on the intensification of fire behaviour, is provided in Appendix 4 and 5. The content of these appendices is outlined below. Providing this information is intended to:

1. Assist those tasked with making design, construction, planning and management decisions (based on the information and assessments presented in this report), to have a better understanding of bushfire hazards where this may not be within their general field of expertise. This knowledge may also benefit development of innovative protection measures to increase the bushfire resilience of buildings/structures and/or improve persons safety and/or reduce bushfire threat levels; and
2. Assist readers understand why the assessment of the bushfire hazard threats and the presentation of the identified protection measures is organised the way it is in this report. It can also assist with guiding the search for additional information when necessary.

CONTENT OF APPENDIX 4

1. Factors Influencing Bushfire Behaviour
 - Vegetation and other fuels - key characteristics
 - Weather
 - Topography
2. Bushfire Direct Attack Mechanisms
 - Ember attack
 - Radiant heat attack
 - Bushfire flame attack
 - Surface fire attack
3. Bushfire Indirect Attack Mechanisms
 - Debris accumulation
 - Consequential fire
 - Fire driven wind
 - Tree strike and/or obstruction

CONTENT OF APPENDIX 5

1. Recent bushfire research
2. Dynamic Fire Behaviours
 - Spotting
 - Fire whirl/tornado
 - Junction fire
 - Crown fire
 - Eruptive fire
 - Fire channelling (vorticity-driven lateral spread)
 - Conflagrations
 - Downbursts
 - Pyroconvective events.
3. Drivers of deep flaming
4. Extreme bushfire events
5. Physical requirements of terrain, fuel load (and windspeed) for deep flaming.

3 ASSESSMENT SUMMARY

The assessment summary is presented in three parts:

Section 3.1 states the derived bushfire threat levels, and the exposure and vulnerability levels of each element at risk – as the factors from which the risk levels are derived.

Section 3.2 shows the type of risk level that is to be reported, states the derived risk levels and the tolerability of that risk - for each exposed element and each identified area of bushfire prone vegetation.

Section 3.3 presents a summary of the bushfire protection measures that can be applied and are currently implemented or are recommended to be implemented. The operational document in which the measures should be identified is noted.

3.1 THE ASSESSED THREAT, EXPOSURE AND VULNERABILITY LEVELS ESTABLISHING THE RISK LEVEL

Table 3.1: The assessed threat levels of the bushfire hazard.

ASSESSED HAZARD THREAT LEVELS ¹		
Bushfire Prone Vegetation Onsite and Offsite	Relative Threat Level ²	
	Inherent	Residual
All bushfire prone vegetation within the subject lots, and within 150m of the proposed development. All vegetation within the Lot is considered onsite vegetation and vegetation beyond the Lot boundary is considered off site.	Moderate	Low
All bushfire prone vegetation within the broader locality (10km radius) including along access routes.	Low	

¹ Refer to Section 6 for detailed assessment information.
² Refer to Appendix 2 for explanatory information.

Table 3.2: The assessed exposure and vulnerability levels for each exposed element to the stated area of bushfire prone vegetation.

ASSESSED EXPOSURE AND VULNERABILITY LEVELS OF IDENTIFIED ELEMENTS AT RISK ¹				
Vegetation Area / Location	All bushfire prone vegetation within 100m from the Merredin Battery site.			
Elements At Risk ²	Relative Exposure Level ³		Relative Vulnerability Level ³	
Description	Inherent	Residual	Inherent	Residual
Persons located onsite and temporarily offsite	Moderate		Moderate	Low
Persons on access/egress routes (in vehicles) or pathways	High		Moderate	
Buildings/Structures - NCC Classes 1-10	Moderate	Low	Moderate	Very Low
Fixed (hard) infrastructure assets – Merredin Battery (BESS units and associated infrastructure)	Moderate	Very Low	Moderate	Low

¹ Refer to Sections 7 and 8 for detailed assessment information.
² Refer to their identification in Section 5.
³ Refer to Appendix 2 for explanatory information.

3.2 THE ASSESSED RISK LEVEL ASSOCIATED WITH A BUSHFIRE EVENT AND ITS TOLERABILITY

Table 3.3: Identifying the 'type' of risk level being assessed and reported in this report.

THE TYPE OF RISK LEVEL DERIVED FROM THE ASSESSMENT ¹			
Indicative Risk		Determined Risk	
Inherent	Residual	Inherent	Residual
✓	✓	☐	☐

¹ Refer to Section 2, Appendix 2 and the glossary for explanatory information (inherent/residual corresponds to the level that available protection measures have been considered in the assessment with 'residual' including recommended measures).

Table 3.4: The tolerability of the assessed risk levels for each exposed element and corresponding to the identified areas of bushfire prone vegetation.

THE ASSESSED BUSHFIRE RISK LEVEL AND TOLERABILITY ²					
Vegetation Area / Location	All bushfire prone vegetation within the subject lots, and within 150m of the proposed development.				
Elements At Risk ¹	Indicative Risk Level ²		Inherent Risk Tolerability (ALARP) ³	Residual Risk Tolerability (ALARP) ³	Adjusted Residual Risk Tolerability (ALARP) ⁴
Description	Inherent	Residual			
Persons located onsite and temporarily offsite	M7	L5	Tolerable but NOT ALARP	Acceptable	N/A
Buildings/Structures - NCC Classes 1-10	M7	VL3	Tolerable but NOT ALARP	Acceptable	N/A
Fixed (hard) infrastructure assets – Merredin Battery (BESS units and associated infrastructure)	M7	VL3	Tolerable but NOT ALARP	Acceptable	N/A
Vegetation Area / Location	All bushfire prone vegetation within the broader locality (10km radius) including along access routes.				
Elements At Risk ¹	Indicative Risk Level ²		Inherent Risk Tolerability (ALARP) ³	Residual Risk Tolerability (ALARP) ³	Adjusted Residual Risk Tolerability (ALARP) ⁴
Description	Inherent	Residual			
Persons on access/egress routes in vehicles	M7		Acceptable as IS ALARP	Acceptable	
Supporting Comments:					
The inherent risk tolerability is considered to be TOLERABLE, however it is 'reasonably practical' for the inherent risk level of 'MODERATE' to be lowered with the application of the assessed available and recommended bushfire protection measures.					
The residual risk tolerability is considered to be ACCEPTABLE because it is assessed as not being 'reasonably practical' for the residual risk level of 'LOW' or 'VERY LOW' to be further lowered by the application any additional bushfire protection measures.					
Measures are not available to reduce the indicative inherent risk to persons on access routes. This results in an Acceptable tolerability as it is subject to the ALARP principle. The tolerability is adjusted through Section 3.3 below.					
¹ Refer to their identification in Section 5.					

² Refer to Section 2, Appendix 2 and the glossary for explanatory information (inherent/residual corresponds to the level that available protection measures have been considered in the assessment with 'residual' including recommended measures).

³ Refer to Appendix 3 for information supporting the application of the tolerance scale.

⁴ Refer to Section 3.2.1 for adjustment justification when applicable.

3.3 ADJUSTMENT OF RESIDUAL RISK TOLERABILITY

Development/use scenarios can exist where a higher level of residual risk might be considered as tolerable or acceptable. Such a situation may exist when the exposed element is not persons and the economic cost due to the loss or damage of assets and/or disruption of services, is a risk that is retained by the owners as an informed decision. Consideration of the knock-on risk implications to persons who might be associated with these elements, or other nearby elements at risk, will be part of the tolerability adjustment assessment.

There may also be isolated scenarios where the limits for tolerability of risk need to be established at lower residual risk levels i.e. an additional margin of safety is required. The rationale for any residual risk tolerance adjustment is presented below.

ELEMENTS AT RISK SUBJECT TO ADJUSTMENT OF RISK TOLERANCE

Element At Risk [Section 5.2]	Adjustment Rationale
Persons on access/egress routes in vehicles	<p>The site is intended to be unstaffed. It is unlikely that persons will be present during a bushfire emergency for evacuation to be necessary.</p> <p>Any visitors, contractors, or staff onsite will be accessing temporarily for maintenance, inspections etc and will have vehicles immediately available. The emergency procedure is to evacuate on identification of a bushfire and this has been established as a requirement of site induction.</p>

3.4 INFORMATIVE MECHANISMS – RECOMMENDED ACTIONS

3.4.1 ADDITIONAL BUSHFIRE PROTECTION MEASURES - RECOMMENDED BY BUSHFIRE CONSULTANT

3.4.1.1 THREAT REDUCING MEASURES - BUSHFIRE HAZARD

BUSHFIRE HAZARD THREAT REDUCTION RECOMMENDED ADDITIONAL BUSHFIRE PROTECTION MEASURES			
The Protection Mechanism	Ref No	Brief Description ¹	Recommendation Details
Prevent Bushfire ignition and/or severity by managing the fuels	1.4	Remove onsite bushfire fuel	A BAL-29 APZ is required for planning approval. A 10kW/m2 APZ is additionally required so BESS units and infrastructure (electrical components) are unlikely to be compromised due to radiant heat during a bushfire. There is no native vegetation on site, therefore permission by the decision maker and local government is not required.
	1.7	Reduce onsite consequential fire fine fuels:	It is required that all fine fuels are removed or maintained below 2t/ha within the APZ.
Prevent bushfire ignition by managing heat energy sources	1.10	Operational procedures - fire safe principles	Operating procedures have not yet been prepared. No ongoing works are proposed which could ignite a bushfire, except during an accident or component failure. It is advised that any hot/hazardous works are not undertaken during a Total Fire Ban or on a day with a Fire Danger Rating of Extreme or Catastrophic or under a Local Govt imposed Harvest, Vehicle movement and hot works ban.
Prevent bushfire ignition by managing the interactions of heat energy sources and fuels	1.16	Shielding of ignition sources	BESS units and associated infrastructure are comprised of metal exterior. Electrical cabling to and from the BESS units and associated infrastructure are underground, and any exposed cables can be shielded by non-combustible material.
	1.17	Separation of ignition sources	Fire within the facility (infrastructure, batteries or stored equipment) ignited by site operation/accident/failure may ignite vegetation. The 10kW/m2 APZ to be applied around the infrastructure is considered appropriate in reducing the risk of igniting a bushfire. The removal of consequential fire hazards within the APZ minimises the potential for spread of fire beyond the asset.

¹ The full description of each bushfire protection measure and the detail of the assessment is presented in Section 6.1.

3.4.1.2 EXPOSURE REDUCING MEASURES – ALL STRUCTURES AND ASSETS

ALL STRUCTURES AND ASSETS EXPOSURE REDUCTION RECOMMENDED ADDITIONAL BUSHFIRE PROTECTION MEASURES			
The Protection Mechanism	Ref No	Brief Description ¹	Recommendation Details
Establish sufficient separation from relevant bushfire hazard threats	4.1, 6.1	Siting of buildings / structures / campsites considering potential high wind exposure	<p>An APZ is to be established around electrical components and infrastructure. This APZ will ensure exposure to the bushfire hazard threat of radiant heat will be limited to a maximum radiant heat flux of 10 kW/m² (calculated with an assumed flame temperature of 1090K) by providing the required separation distances from the bushfire hazard. The 10m portion of the APZ immediately around BESS infrastructure must be entirely and permanently non-vegetated (sealed, compacted limestone, gravel, mineral earth etc).</p> <p>A BAL-29 APZ is required for all Class 1-10 buildings onsite. It is possible to locate the buildings within the 10kW/m² APZ applied to BESS infrastructure such that additional vegetation clearing is not required.</p>
	4.7, 6.7	Separation from stored and constructed combustible items (consequential fire fuels)	All non-structural combustible materials are to be removed within 10m of assets. This includes but is not limited to; waste, leaf litter, machinery, grasses, vehicles, fuel, furniture, and timber. When storage of flammable items or materials are stored on site temporarily (for maintenance etc), separation distances must be complied with. This requirement is to be included in the Site Operating Procedures document.
Establish shielding from relevant bushfire hazard threats	4.9, 6.9	Constructed barrier – shielding from consequential fire	Ensure all subfloor spaces are sealed or enclosed with non-combustible solid material or ember screening mesh (corrosion-resistant steel, bronze, or aluminium with an aperture <2mm).
	6.12	Shield operation critical non-structural elements	<p>Exposed electrical cabling to be shielded from radiant heat and consequential fire by burying underground or shielding with non-combustible material – common electrical cabling reaches its critical point at >10kWm².</p> <p>Exposed plumbing (poly pipe) is to be buried or shielded with non-combustible material – maximum exposure 120 degrees Celsius.</p>
¹ The full description of each bushfire protection measure, the detail of the assessment and any recommendation, is presented in Section 7.3.1. and Section 7.4.1.			

3.4.1.3 VULNERABILITY REDUCING MEASURES - PERSONS

PERSONS VULNERABILITY REDUCTION RECOMMENDED ADDITIONAL BUSHFIRE PROTECTION MEASURES			
The Protection Mechanism	Ref No	Brief Description ¹	Recommendation Details
Provision of bushfire emergency information and education	Persons Located Onsite and Temporarily Offsite		
	7.5	Bushfire Protection Measures to be Implemented are Published in the Relevant Operational Documents:	The site Emergency Management Plan (document title pending), is to include responses to bushfire emergencies. The immediately procedure is to evacuate in the appropriate direction away from the fire, and inform DFES Comcen of the status of the BESS facility.
Onsite persons capable of managing a bushfire emergency are available	7.11	Onsite persons available to manage bushfire emergency procedures	The development is proposed to be unstaffed. It is recommended that the staff member managing emergency procedures has training in general bushfire emergency procedures, and has specific knowledge of the site procedures in response to bushfire. This staff member should be easily contactable.
	7.14	External emergency response services available	It is recommended that the Merredin Volunteer Fire and Rescue Service are to be invited to inspect and familiarise with the site. Provide information in site fire response procedures. This invitation may be annual or ad-hoc.
¹ The full description of each bushfire protection measure, the detail of the assessment and any recommendation, is presented in Section 8.1.1 & 8.2.1.			

3.4.1.4 VULNERABILITY REDUCING MEASURES – STRUCTURES AND ASSETS

STRUCTURES AND ASSETS VULNERABILITY REDUCTION			
RECOMMENDED ADDITIONAL BUSHFIRE PROTECTION MEASURES			
The Protection Mechanism	Ref No	Brief Description ¹	Recommendation Details
Construction design and materials	9.3	Construction materials for external and internal cavity building elements	The construction of proposed structures is currently unknown. They will likely be primarily masonry, steel, aluminium and cement sheeting. It is recommended non-combustible elements are included where practical.
	11.7	Construction materials – non-structural essential elements	Use non-combustible or products with high heat ratings to assist with maintaining their operability.
	9.7, 11.7	Construction of electricity supply	Exposed electrical cabling to be shielded from radiant heat and consequential fire by burying underground or shielding with non-combustible material – common electrical cabling reaches its critical point at >10kWm ² . Exposed plumbing (poly pipe) is to be buried or shielded with non-combustible material – maximum exposure 120 degrees Celsius.
	11.8	Minimise re-entrant detail to minimise debris and ember accumulation	Where the electrical cabling contacts the ground or any arrangement of associated structures creates a 'pocket' for accumulation of debris, this should be rectified by design or filling with non-combustible material such as mineral earth. Consideration should be given to making the arrangement self-cleaning through wind action to the greatest extent possible. These measures will reduce accumulation and/or make the management (clearing) of accumulated debris easier. E.g. cable raking to be $\geq 100\text{mm}$ above ground.
	9.11, 11.11	Minimise construction cavities to minimise debris and ember accumulation	Ensure all subfloor spaces are sealed or enclosed with non-combustible solid material or ember screening mesh (corrosion-resistant steel, bronze, or aluminium with an aperture <2mm).
	9.13	Screen and seal gaps and penetrations	All Class 1-10 buildings (including non-habitable structures) must have ember screening/sealants installed on any gaps and penetrations. It is recommended that ember screens are installed to BESS units and all other cabinets over intake/exhaust vents and other gaps to the interior cavity or accessing any combustible elements. Ember screening mesh is corrosion-resistant steel, bronze, or aluminium with an aperture <2mm.
	11.13	Screen and seal gaps and penetrations	The manufacturer or appropriate engineers should be contacted to enquire if it is possible to apply ember screening to intake/exhaust vents and other paths of entry to the interior cavity or accessing any combustible elements of BESS

STRUCTURES AND ASSETS VULNERABILITY REDUCTION
RECOMMENDED ADDITIONAL BUSHFIRE PROTECTION MEASURES

The Protection Mechanism	Ref No	Brief Description ¹	Recommendation Details
			<p>cabinets. This ember screening would be applicable to the exterior of the battery cabinet, not internal components. The intention is to prevent both ember ingress and debris accumulation.</p> <p>Ember screening mesh is corrosion-resistant steel, bronze, or aluminium with an aperture <2mm.</p>
	9.16, 11.16	Landscaping construction - fences and walls:	Any security fences or other potential fuel loads should be constructed using non-combustible material.
Availability of a firefighting response capability	9.17, 11.17	Firefighting water supply	<p>The following requirements apply to the firefighting water supply. The specifications will be confirmed at the detailed design stage.</p> <p><u>Access</u></p> <ul style="list-style-type: none"> • Firefighting water access points (hydrants, hard suction, or drafting) must be clearly identifiable, visible from internal roads, and unobstructed. • The water tank(s) must be located at the vehicle access point to the development (northern entry gate). • An all-weather hardstand turnaround area meeting the requirements of the Guidelines for Planning in Bushfire Prone Areas v1.4 (Explanatory Note E3.3) must be provided within 4 metres of both the static water storage tank(s) and any independent hard suction points (hydrants). • Site Operating Procedures must include that access routes must be unobstructed at all times. <p><u>Siting</u></p> <ul style="list-style-type: none"> • The water tank(s) must be positioned >10m from BESS cabinets and associated infrastructure. • The water tank(s) should apply a BAL-29 APZ at a minimum. It is possible to locate the tank within the 10kW/m2 APZ applied to BESS infrastructure such that additional vegetation clearing is not required. <p><u>Construction</u></p> <ul style="list-style-type: none"> • The static firefighting water supply must be calculated per AS 2419. Based on the submitted layout the required supply will be 288,000L. This water supply is intended to address bushfire and non-bushfire emergencies. • The static water storage tank(s) must be an above-ground water tank constructed of concrete or steel. • An external water level indicator must be installed on static water storage tank(s) and be visible from internal roads and the adjoining turnaround area. • Signage indicating 'FIRE WATER' and the tank capacity must be fixed to each tank.

STRUCTURES AND ASSETS VULNERABILITY REDUCTION
RECOMMENDED ADDITIONAL BUSHFIRE PROTECTION MEASURES

The Protection Mechanism	Ref No	Brief Description ¹	Recommendation Details
			<ul style="list-style-type: none"> • The hard-suction point must be protected from mechanical damage (eg. bollards) where vehicle contact is possible. • Couplings at hard suction points are required to be 125mm Storz fittings (<i>Guidelines v1.4 s2.2.2.1</i>). DFES Built Environment and the Merredin Volunteer Fire and Rescue Service should be contacted for input on appropriate couplings and adaptors.
	11.19	Firefighting equipment passively operated	<p>The BESS units have active monitoring and electrical fault safety devices which ensure the units only remain operational within their intended operating environment, with an automated shut-down system.</p> <p>It is recommended that automatic fire suppression systems are installed and maintained, as appropriate to the BESS details and recommended by the manufacturer.</p>
	11.20	Firefighting equipment operability maintained	Operating and maintenance procedures are to be developed to ensure regular maintenance of firefighting supply and infrastructure.

¹ The full description of each bushfire protection measure, the detail of the assessment and any recommendation, is presented in Sections 8.3.1 & 8.4.1.

4 IDENTIFICATION OF THE ELEMENTS AT RISK

Elements at risk are those exposed to the bushfire hazard threats identified in Section 5. This section establishes the generic list of possible elements at risk and identifies the exposed elements of the subject development/use.

Table 4.1: Identification of the elements at risk for which this risk assessment and management report is produced.

THE ELEMENTS AT RISK (THE EXPOSED ELEMENTS)	
Type Description	Identification of Relevant Elements
Persons located onsite: as part of site operations or visitors) and Persons temporarily offsite as part of site operations: (e.g. tourism day trips)	✓
Persons on Access/Egress Routes (in Vehicles): i.e., roads, driveways, access ways	✓
Buildings - NCC Class 1 & 2: residential - of a domestic nature	
Buildings - NCC Class 3: residential – of long term or transient nature, for unrelated people	
Buildings – NCC Class 5: offices for professional or commercial purposes	
Buildings – NCC Class 6: shops selling retail goods or services to the public	
Buildings – NCC Class 7: warehouses & carparks - storage – wholesale goods / vehicles	
Buildings – NCC Class 8: factory / workshop / laboratory - in which a process is carried out	
Buildings – NCC Class 9: health care / residential care / assembly	
Buildings or Structures – NCC Class 10: non-habitable – shed / carport / garage / fence / retaining wall etc.	✓
Non-Building Accommodation: caravans / camper trailers / tents etc	
Fixed (Hard) Infrastructure Assets: telecommunications / power generation / transport / water supply / waste management	✓
Livestock/Animals: as part of commercial or private operations (saleyards / events / wildlife sanctuaries).	

Table 4.2: Description of the elements at risk that are subject to assessment for the proposed/existing development and/or use.

ELEMENT AT RISK DETAIL FOR THE SUBJECT DEVELOPMENT/USE	
Elements At Risk	Element Description
Persons located onsite and temporarily offsite	The site is not expected to have permanent staffing. Regular visitation by staff will complete monitoring, cleaning and general maintenance of the Project. Major maintenance that might be required would include replacement of equipment which may include battery modules, inverters, switchgear, transformers, or other infrastructure as needed. This would involve larger numbers of personnel for limited periods as required.
Persons on access/egress routes in vehicles	Staff and/or emergency services accessing to / egressing from the facility.
Buildings/Structures - NCC Classes 1-10	The facility is expected to include maintenance and storage sheds, which may contain valuable/combustible assets. These have been assessed Class 10a buildings.

Fixed (hard) infrastructure assets	BESS developments include battery cabinets, inverters, power skid transformers, and transformers.
------------------------------------	---

5 IDENTIFICATION OF THE BUSHFIRE HAZARD

ONSITE AND OFFSITE VEGETATION – RATIONALE FOR SEPARATE IDENTIFICATION

The approach adopted in this report is to separately identify onsite and offsite bushfire prone vegetation when the distinction exists, and it is necessary.

Onsite Vegetation

This is considered to be vegetation that exists on a given lot or lots or a large area of land that can be considered a tenement (e.g. a mining tenement) and for which the owner or occupier has certain rights to conduct activities upon. The 'onsite' land is the subject site on which the existing or proposed development and/or use is to be conducted.

The existence of these rights makes it more likely that an authority will exist to make and maintain any required changes to the extent and the composition of any bushfire prone vegetation that exists 'onsite'. The only constraint will be any environmental conditions established by relevant authorities.

Offsite Vegetation

This is considered to be vegetation that exists external to what can be considered 'onsite'. For these lands the owner/operator does not normally have any authority to modify or manage this bushfire prone vegetation to reduce threats and maintain that reduction in perpetuity. Rather, the authority for modifying and managing 'offsite' vegetation resides with a third party such as another landowner or a government authority.

Implications for Risk Assessment and Implementation of Relevant Protection Measures

- It is likely to be near certain that a greater number of relevant bushfire protection measures can be established on land identified as 'onsite' compared to land that is identified as 'offsite'.
- A responsibility can be established for owners and/or operators of onsite land to ensure the ongoing maintenance of those protection measures.
- In comparison, management of offsite vegetation requires the establishment of enforceable vegetation management agreements if any reduction in threat level is to be achieved and accounted for in the threat level assessment. These can be problematic to establish.

The required assessment of the broader landscape's influence on bushfire hazard threat levels will most likely be considering vegetation and terrain that is external to the subject development/use site and therefore needs to be separately identified.

For the proposal (BESS Merredin), the risk assessment will consider the hazard posed by bushfire prone vegetation at two scales:

- The vegetation within the subject lots and within 150m of the proposed development area, which presents the direct bushfire hazard (including following AS3959 BAL Methodology); and
- The vegetation within the broader locality, nominally to a 10km radius. This vegetation impacts access routes, the severity of potential landscape-scale fires impacting the immediate (150m) surrounds, and may impact the site with medium to long range ember attack and smoke.

5.1 ONSITE/LOCAL BUSHFIRE PRONE VEGETATION




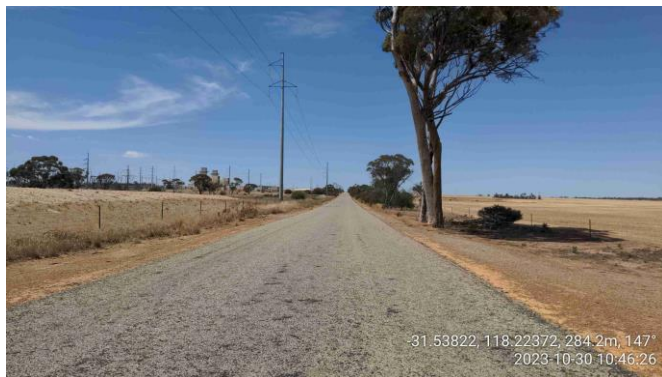

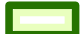


Map I.D. / Area No. / Location	All bushfire prone vegetation within the subject lots, and within 150m of the proposed development. Refer to Figure 5.1.		
Classification or Exclusion Clause	Class G Grassland	Effective Slope (deg)	Upslope or flat 0
			Downslope >0-5
Types Identified	Sown pasture G-26	Open herbfield G-27	
Description & Classification Justification	The vegetation onsite and the surrounding areas is predominantly open herbfield (crop land) or sown pastures with very small areas mainly onsite that are native grasses and saltbush.		
Post Development Assumptions:	APZs will be established as described in the BMP, to limit radiant heat flux exposure to BESS assets to a maximum 10kW/m ² .		
			
Herbfield/cultivated pasture		Herbfield/cultivated pasture	
			
Native grass and saltbush		Heavy timber (Salmon gum)	

Figure 5.1
Classified Vegetation & Topography (Existing)

Lot 5 on Plan D067824, Area : 61.5116ha
 Robertson Road
 MERREDIN
 SHIRE OF MERREDIN


----- LEGEND -----

-  Lot 5
 -  Battery Development Extent
 -  Proposed Infrastructure
 -  150m Assessment Area
 -  Photo & Direction
- Classified Vegetation**
-  Class G - Grassland
 -  Exclusion 2.2.3.2



Metres

----- LOCALITY -----

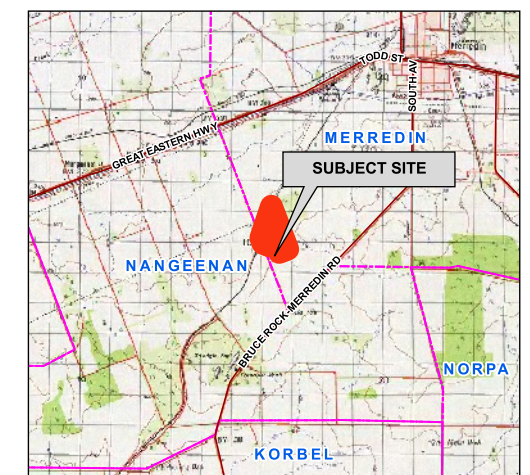

AERIAL IMAGERY: Landgate/SLIP



Coordinate System: GDA 1994 MGA Zone 50
 Projection: Universal Transverse Mercator Units: Metre
 Map by: Elissa Edward 01-11-2023
 SCALE (A3): 1 : 2000



Disclaimer and Limitation: This map has been prepared for bushfire management planning purposes only. All depicted areas, contours and any dimensions shown are subject to survey. Bushfire Prone Planning does not guarantee that this map is without flaw of any kind and disclaims all liability for any errors, loss or other consequence which may arise from relying on any information depicted.

5.2 OFFSITE/REGIONAL BUSHFIRE PRONE VEGETATION






Map I.D. / Area No. / Location	All bushfire prone vegetation within the broader locality (10km radius) including along access routes. Refer to Figure 5.2.		
Classification or Exclusion Clause	Class G Grassland	Effective Slope (deg)	Flat 0 Downslope >0-5
	Class B Woodland		
	Class E Mallee		
Types Identified	Open herbfield G-27	Low woodland B-07	Tall shrubland E-15
Description & Classification Justification	<p>The vegetation onsite is largely grassland with small, fragmented sections of scrubland and or mallee. Some adjoining sections are relatively "closed" scrub with some Mallee and/or Salmon gum scattered and would not be considered to increase the threat.</p> <p>The proposed site is surrounded by open fields and the existing solar farm and associated infrastructure.</p> <p>The area is gently undulating and all areas are either upslope or 0-5 degrees downslope relative to development locations.</p>		

Figure 5.2

Location Map

Lot 5 on Plan D067824, Area : 61.5116ha
Robartson Road
MERREDIN
SHIRE OF MERREDIN


----- LEGEND -----

-  Lot 5
 -  Battery Development Extent
 -  Reserves
- DFES Stations**
-  Bush Fire Brigade
 -  State Emergency Service Unit
 -  Volunteer Fire & Rescue Service
- DBCAs Legislated Lands and Waters**
-  Conservation Park
 -  Nature Reserve



Kilometres

----- LOCALITY -----

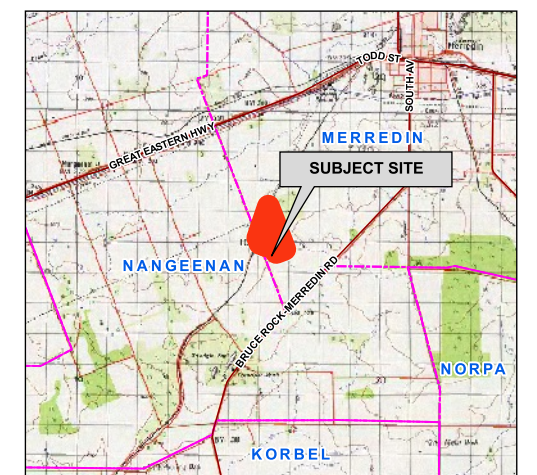

AERIAL IMAGERY: Landgate/SLIP



Coordinate System: GDA 1994 MGA Zone 50
Projection: Universal Transverse Mercator Units: Metre
Map by: Elissa Edward 25-10-2023
SCALE (A3): 1 : 75000



Disclaimer and Limitation: This map has been prepared for bushfire management planning purposes only. All depicted areas, contours and any dimensions shown are subject to survey. Bushfire Prone Planning does not guarantee that this map is without flaw of any kind and disclaims all liability for any errors, loss or other consequence which may arise from relying on any information depicted.

5.3 THE BROADER LANDSCAPE/ENVIRONMENT AND ITS POTENTIAL TO INTENSIFY FIRE BEHAVIOUR

More recent research into bushfire propagation has highlighted the role of environmental factors that are responsible for dynamic bushfire propagation and subsequent extreme fire development. Dynamic fire propagation arises from complex interactions between the terrain, the atmosphere and the fire. The intensified fire behaviour of an extreme bushfire event will significantly increase the threat levels generated by the bushfire attack mechanisms. Refer to Appendix 5 for an explanation of dynamic fire behaviours (DFBs) and their involvement in extreme bushfire events.

Consequently, in assessing the bushfire hazard threat levels to which the at risk elements could be exposed, the potential for dynamic bushfire propagation and subsequent development of extreme bushfire events within the broader landscape surrounding a subject site, must be assessed. The results of this assessment are incorporated into the assessed bushfire hazard threat levels for each attack mechanism in Section 5.5.

Table 5.1: Broader landscape assessment – the potential for extreme fire events to increase threat levels.

ASSESSING THE POTENTIAL FOR AN EXTREME BUSHFIRE EVENT TO DEVELOP AND INCREASE THE LEVEL OF THREATS IMPACTING THE SUBJECT SITE			
Relevant Physical Factors ¹	Factor Existence in Surrounding Landscape	Potential to Increase Bushfire Threat Levels	Assessment Comments
Physical factors more typically associated with conflagrations that are more likely to exist as large surface based bushfire events			
Large continuous areas of bushfire prone vegetation	Insignificant / Unlikely to Occur	Low	The proposed site is located in an area surrounded predominantly by open cleared pasture farm land that is managed by grazing and crops, canola and stubble to the south, west and north and the nature reserve 500 metres to the north. The reserve is predominately mulga and other acacia species, mallee and less than 10% trees. The reserve vegetation has the potential to produce short distance embers and firebrands, up to 700 metres (based on Mike Scott's experience). Ember attack will be minimal. There is minor scrub with <10% larger mallee and salmon gum timber which are scattered. Mostly surrounded by grasses and crop residues.
Heavier fuel loads	Insignificant / Unlikely to Occur		Areas on road verge and small pockets of remanent vegetation have heavier fuel loads (<20t/ha), however the surrounding vegetation, pasture and crop supports approximately 4.5t/ha, and scrub approximately <(16t/ha).
Fuel types (bark) that produce significant quantities of embers / firebrands (spotting) and can be long lasting;	Possible to Occur		The reserve vegetation has coarse tight bark and when the bark sheds from some acacias, there is potential to produce short distance embers and firebrands, up to 700 metres (based on Mike Scott's experience).

ASSESSING THE POTENTIAL FOR AN EXTREME BUSHFIRE EVENT TO DEVELOP AND INCREASE THE LEVEL OF THREATS IMPACTING THE SUBJECT SITE

Relevant Physical Factors ¹	Factor Existence in Surrounding Landscape	Potential to Increase Bushfire Threat Levels	Assessment Comments
Sufficient area of land and vegetation to support multiple fires of scale	Possible to Occur		Significant threat being the risk of fast moving grass fires of large scale due to crop/pasture and native grasses on unmanaged land.
Terrain that can facilitate development of topographically modified winds (e.g. scarp or foehn-like)	Does Not Exist		
Strong synoptic winds (i.e., not fire driven)	Possible to Occur		The landscape is relatively flat. Strong easterly winds are common during the summer.
Physical factors with identified links to deep flaming and the development of pyroconvective, coupled atmosphere, bushfire events			
Terrain slopes of approximately 24 ^o or greater - or some degrees lower with greater wind speeds (increases potential for eruptive fire).	Does Not Exist	Low	The local topography is flat with minor undulation.
Rugged terrain with local relief in the order of at least 300m (increases potential for eruptive fire).	Does Not Exist		
Terrain with leeward slopes >20-25 degrees (increases potential for vorticity-driven lateral spread)	Does Not Exist		
Wind speed in excess of approximately 20 km/hr (increases potential for vorticity-driven lateral spread)	Likely to Occur		The wheat belt area will experience seasonal winds that could easily sustain wind speeds greater than 20 km/hr during summer.
Fuel moisture content around 5% or less (associated with vorticity-driven lateral spread)	Likely to Occur		Less than 5% moisture in any fuels will potentially increase the rate of spread.
Sufficiently sized areas (scale) of bushfire prone vegetation to potentially support deep flaming and supply the required quasi-instantaneous energy release.	Does Not Exist		Deep flaming will not be supported in the grass fuels and flat terrain.
Atmospheric instability to create opportunity for atmospheric coupling and violent pyroconvection.	Possible to Occur		It will be assumed, as a minimum, that at most locations, the potential for vertical movement of air without any resistance to that movement (e.g. temperature inversions) can always exist. That is, it is not sufficiently risk averse to assume that atmospheric instability will never exist – different temperature air masses can always interact as a consequence of the passage of different weather systems at any location.

ASSESSING THE POTENTIAL FOR AN EXTREME BUSHFIRE EVENT TO DEVELOP AND INCREASE THE LEVEL OF THREATS IMPACTING THE SUBJECT SITE

Relevant Physical Factors ¹	Factor Existence in Surrounding Landscape	Potential to Increase Bushfire Threat Levels	Assessment Comments
¹ These are physical terrain / environment factors that are either required for certain dynamic fire behaviours or will enhance the potential for and the development of an extreme bushfire event.			

5.4 ASSESSMENT OF VEGETATION CHARACTERISTICS DRIVING BUSHFIRE ATTACK MECHANISM THREAT LEVELS

This qualitative assessment derives the **base threat levels** of identified areas of bushfire prone vegetation by accounting for:

1. Fuel types, arrangement and quantities; and
2. The existence of relevant characteristics within the broader landscape that have the potential to intensify bushfire behaviour and increase threat levels.

Note: This assessment does not account for the existence or potential application of threat reducing protection measures or the level of exposure and vulnerability of elements at risk. These are accounted for in subsequent steps of the risk assessment process that results in the derivation of inherent and/or residual risk levels.

Table 5.2: The assessed potential for bushfire attack mechanisms originating from vegetation to adversely impact exposed elements.

CHARACTERISTICS ASSESSMENT OF THE BUSHFIRE PRONE VEGETATION AND ITS POTENTIAL TO IMPACT ¹ ELEMENTS AT RISK – THE BASE THREAT LEVEL		
Vegetation Area / Location	All bushfire prone vegetation within the subject lots, and within 150m of the proposed development.	
Identified Characteristics that will Contribute to the Severity of the Attack Mechanism and Consequent Base Threat Level to All Elements at Risk		Base Threat Level (the relative potential for adverse impact on exposed elements)
Direct Bushfire Attack Mechanisms		
<p>Ember Attack: This threat level is strongly correlated with the existence of bark fuels.</p> <p>The varied typical rates of spread and residence time for flame fronts in different vegetation types is also incorporated into the threat level assessment (these impact on time available to make decisions and time exposed to threats).</p>	<p>Ember Attack can result from both immediate and regional vegetation. Other attack mechanisms below have not considered vegetation within the broader locality.</p> <p>Within the subject lot: The grass type fuels are finer fuels and will produce very little, short distance small embers with short lives. The majority of these embers will be consumed as part of the flame front which will have a residence time (the flaming phase at a point on the ground) typically less than 10 seconds. Consequently these embers present a limited threat to the BESS units and associated infrastructure, and any accumulated debris. The longer distance woodland fuels present a limited threat due to their distance from the site, the impacting grassfire being unlikely to dislodge firebrands, and the bark types of the local mallee and salmon gum.</p>	Very Low

CHARACTERISTICS ASSESSMENT OF THE BUSHFIRE PRONE VEGETATION AND ITS POTENTIAL TO IMPACT ¹ ELEMENTS AT RISK – THE BASE THREAT LEVEL

Vegetation Area / Location	All bushfire prone vegetation within the subject lots, and within 150m of the proposed development.	
<p>Radiant Heat Attack: This threat level is a function of fuel characteristics (size, shape, quantity, type, arrangement and moisture content) and the landscape and weather factors that can intensify fire behaviour.</p> <p>Larger flame sizes and higher temperatures produce higher levels of heat.</p> <p>The varied typical rates of spread and residence time for flame fronts in different vegetation types is also incorporated into the threat level assessment (these impact on time available to make decisions and time exposed to threats).</p>	<p>Fine fuel loads for the grassland (pasture) vegetation ranges from 2-4 t/ha, with 2 t/ha being more common due to livestock grazing. The location being in the eastern wheatbelt and considered marginal rainfall the grassland vegetation is unlikely to reach the levels near or above 2t/ha</p> <p>The modelled solid portion flame lengths for the identified grassland vegetation type, on land ranging from flat to 0-5 degrees downslope, are up to 7m to 9m. These are shorter to medium flame lengths.</p> <p>The potential impact of the radiant heat transfer is going to be moderated by the short residence time (the flaming phase at a point on the ground) for the flame front. For much of the identified grassland vegetation types, the residence time will typically be less than 10 seconds. The residual radiant heat after the passage of the fire front will be low.</p> <p>There are no areas of woodlands of concern that would have potential to impact the site or facilities/infrastructure in the event of a bush fire.</p>	Low
<p>Bushfire Flame Attack: This threat level is a function of potential flame lengths which are significantly influenced by fine fuel loads and the slope of the land on which the fire is burning.</p> <p>The varied typical rates of spread and residence time for flame fronts in different vegetation types is also incorporated into the threat level assessment (these impact on time available to make decisions and time exposed to threats).</p>	<p>Fine fuel loads for the identified grassland and scrub vegetation types range from 2 – 4.5 t/ha with the lower quantities typically associated with grazed grassland complex. These are low to moderate fine fuel loads.</p> <p>The modelled solid portion flame lengths for the identified grassland types, on land ranging from flat to 0-5 degrees downslope, are up to 7m and 9m. These are shorter to medium flame lengths. The modelled flame lengths for woodland in the same range are 12m to 16m. The setbacks from the grassland vegetation types due to both siting and APZ dimensions provided within the BMP are more than double these flame lengths (<9m length vs >20m setback).</p>	Low
<p>Surface Fire Attack: This threat level is a function of the existence of intermittent surface fuels surrounding and leading up to exposed elements.</p>	<p>Grassland does not accumulate significant surface fuels/debris. All vegetation areas have sufficient setback that this hazard is negligible.</p>	Low
Indirect Bushfire Attack Mechanisms		

CHARACTERISTICS ASSESSMENT OF THE BUSHFIRE PRONE VEGETATION AND ITS POTENTIAL TO IMPACT ¹ ELEMENTS AT RISK – THE BASE THREAT LEVEL

Vegetation Area / Location	All bushfire prone vegetation within the subject lots, and within 150m of the proposed development.	
Debris Accumulation: This threat level is a function of having a source of vegetative debris, its extent and proximity to exposed elements.	There will be limited debris accumulation due to predominantly grassland vegetation. Some debris will exist within treed areas.	Low
Consequential Fire: This threat level is a function of the existence of accumulated debris (fine fuels) and stored or constructed combustible / flammable items that exist either as part of the site use or operations or are adjoining/adjacent buildings/structures (heavy fuels).	The potential for debris accumulation has been assessed. There will be no stored combustible/flammable materials adjacent to the element at risk (the BESS and supporting infrastructure). There are no other structures that could become a consequential fire, excepting those to which the same bushfire protection measures will be applied (APZs, ember screening etc).	Very Low
Fire Driven Wind: This threat level is correlated with the potential for development of extreme bushfire events (refer to Appendix 5).		N/A
Tree Strike and Obstruction: This threat level is a function of the existence of trees, their proximity to exposed elements and an exposed element that can subsequently be vulnerable to other bushfire attack mechanisms due to damage or obstruction.	The proposed location of the facility is relatively clear, but some trees will exist within 50m. The element may be considered at risk where the setback from the tree is <1.5x the mature height of that tree.	N/A

¹ Refer to glossary.

5.5 THE MODELLED BUSHFIRE - POTENTIAL RADIANT HEAT TRANSFER AND FLAME LENGTH

For the identified vegetation the modelled (design) fire will apply the most applicable fire behaviour and radiant heat models in determining the level of threat presented by the flame contact and radiant heat direct attack mechanisms of fire.

These models will be either those applied to Bushfire Attack Level (BAL) determination within AS 3959:2018 or other models as identified and justified in this report. The information in this section states the levels of radiant heat transfer at the stated distances from the element at risk in either BAL ratings or kW/m² (and flame lengths as relevant).

This information is considered in assessing threat levels in Section 5. Refer to Appendix 7 for additional information.

Table 5.3 Vegetation separation distances corresponding to radiant heat transfer levels.

THE CALCULATED VEGETATION SEPARATION DISTANCES CORRESPONDING TO THE STATED LEVEL OF RADIANT HEAT ¹									
Vegetation Classification		Separation Distances Corresponding to Stated Level of Radiant Heat (metres)							
		Bushfire Attack Level						Maximum Radiant Heat Flux	
Area	Class	BAL-FZ	BAL-40	BAL-29	BAL-19	BAL12.5	BAL-LOW	10 kW/m ²	2 kW/m ²
1	(G) Grassland	<7	7-<9	9-<14	14-<20	20-<50	>50	21.8	-
2	(G) Grassland	<6	6-<8	8-<12	12-<17	17-<50	>50	21.2	-
3	(G) Grassland	<6	6-<8	8-<12	12-<17	17-<50	>50	21.2	-
4	Excluded cl 2.2.3.2(e)	-	-	-	-	-	-	-	-

¹ All calculation input variables are presented in Table 3.2. A copy of radiant heat calculator output for each area of classified vegetation are presented in Appendix A2.

6 BUSHFIRE HAZARD THREAT LEVELS ASSESSMENT

SUMMARY OF THE QUALITATIVE ASSESSMENT PROCESS

1. Identify all protection measures (grouped by protection principle) that are available to reduce threat levels and rate their effectiveness;
2. Produce a numerical summary of all potential threat reducing protection measures that are available and determine their application status;
3. Assess the potential threat reducing impact of the package of protection measures that is able to be applied. The effectiveness rating weights the potential impact of an individual measure; and
 1. Derive the threat level, for each identified area of bushfire prone vegetation, by accounting for:
 - The relevant characteristics of the vegetation as they influence the bushfire attack mechanisms and establish the base threat level;
 - The potential threat increasing influence of the broader landscape; and
 - The impact of the applied package of protection measures in reducing threat levels (refer to Section 2.3.3 and Appendix 2 for additional risk assessment process information).

6.1 PROTECTION MEASURES AVAILABLE TO REDUCE BUSHFIRE THREAT LEVELS AND THEIR APPLICATION STATUS

Table 6.1: For the stated area of vegetation, all available bushfire protection measures for preventing or reducing the potential for fire ignition and eliminating or reducing its threat levels.

PROTECTION MEASURES TO REDUCE BUSHFIRE THREAT LEVELS		Effectiveness Rating ¹	Application Status ²			
			Possible	Exists	Planned	Additionally Recommend
Vegetation Area / Location	All bushfire prone vegetation within the subject lots, and within 150m of the proposed development.					
PROTECTION PRINCIPLE - PREVENT FIRE IGNITION AND/OR SEVERITY BY CONTROLLING THE FUEL: Eliminate or reduce vegetation fuel loads, modify their properties (vegetation types and the arrangement of the fuels). Maintain the measures over time to eliminate bushfire or lower the severity of fire behaviours and the consequent threat levels. The measures may conflict with desired / regulated environmental conservation outcomes and this remains a potential limitation.						
1.1	Remove Offsite Bushfire Fuel: Remove fuel permanently by clearing bushfire prone vegetation when an authority exists.	Very High	N/A	N/A	N/A	N/A
1.2	Reduce Offsite Bushfire Fuel: Programmed hazard reduction burning when an authority exists to conduct and maintain (refer to Appendix 6 for additional information).	Not Relevant	N/A	N/A	N/A	N/A
<i>Informative and/or Site Specific Comment/Assessment: Vegetation types onsite would not respond to hazard reduction burning as minimal debris can accumulate, and burning will encourage weed growth, thereby increasing the hazard.</i>						

PROTECTION MEASURES TO REDUCE BUSHFIRE THREAT LEVELS		Effectiveness Rating ¹	Application Status ²			
			Possible	Exists	Planned	Additionally Recommend
1.3	Reduce Offsite Bushfire Fuel: Mechanical fuel reduction to modify composition of vegetation types and/or the arrangement of fuels and maintain the modification over time e.g. reduce canopy, limit higher threat bark types, minimise 'ladder' fuels' - when an authority exists to conduct and maintain.	High	Yes	No	No	No
Informative and/or Site Specific Comment/Assessment: Mechanical fuel reduction (slashing/sprayed) will be required to maintain the offsite grassland to low threat.						
1.4	Remove Onsite Bushfire Fuel: Remove fuel permanently by clearing bushfire prone vegetation when approved.	Very High	Yes	No	Yes	Yes
Informative and/or Site Specific Comment/Assessment: A BAL-29 APZ is required for planning approval. A 10kW/m2 APZ is additionally required so BESS units and infrastructure (electrical components) are unlikely to be compromised due to radiant heat during a bushfire. There is no native vegetation on site, therefore permission by the decision maker and local government is not required.						
1.5	Reduce Onsite Bushfire Fuel: Programmed hazard reduction burning (refer to Appendix 6 for additional information).	Not Relevant	N/A	N/A	N/A	N/A
Informative and/or Site Specific Comment/Assessment: Vegetation (grassland) onsite would not respond to hazard reduction burning as minimal debris can accumulate and burning will encourage weed growth.						
1.6	Reduce Onsite Bushfire Fuel: Mechanical fuel reduction to modify composition of vegetation types and/or the arrangement of fuels and maintain the modification over time e.g. reduce canopy, limit higher threat bark types, minimise 'ladder' fuels' - when approved. Refer to the planned APZ.	Effective	Yes	No	Yes	Yes
Informative and/or Site Specific Comment/Assessment: The grassland will be slashed, sprayed or grazed.						
1.7	Reduce Onsite Consequential Fire Fine Fuels: Apply the specifications for an Asset Protection Zone (APZ) surrounding the exposed element(s) to ensure this area contains minimal consequential fire fuels and is maintained in a low threat state. The specifications are established in the Guidelines [22] within the <i>Explanatory Notes for Element 2 of the Bushfire Protection Criteria and Schedule 1: Standards for Asset Protection Zones</i> .	Effective	Yes	No	No	Yes
Informative and/or Site Specific Comment/Assessment: It is required that all fine fuels are removed or maintained below 2t/ha within the APZ. Land management plans and procedures are to be in place to ensure ongoing compliance by regular maintenance.						
1.8	Reduce Road Verge Fuel: Road verges of designated evacuation routes are subject to fuel load reduction, tree management and ongoing maintenance when an authority exists to conduct and maintain.	Not Relevant	N/A	N/A	N/A	N/A
1.9	Greater Enforcement Applied to Compliance with the Local Government's Fire Break and Fuel Load Notice: Inform the relevant landowners of the high level of enforcement that will be applied under the authority conferred through Section 33 of the Bush Fires Act 1954, including any amendments.	Effective	Yes	No	No	No

PROTECTION MEASURES TO REDUCE BUSHFIRE THREAT LEVELS		Effectiveness Rating ¹	Application Status ²			
			Possible	Exists	Planned	Additionally Recommend
<i>Informative and/or Site Specific Comment/Assessment: The bushfire protection measures within the BMP far exceed that of the Firebreak Notice and it is a condition of approval that the site must be compliant with the local government firebreak Notice.</i>						
PROTECTION PRINCIPLE – PREVENT FIRE IGNITION BY CONTROLLING HEAT ENERGY SOURCES: Fire prevention focussed on potential ignition sources from human actions and/or faulty or poorly designed equipment. Natural causes of ignition (lightning) cannot be controlled and are a limitation.						
1.10	Operational Procedures: Apply fire safe principles to site operation procedures including: <ul style="list-style-type: none"> Eliminating or reducing the potential for open air creation of fire, embers or sparks; and Closing identified high risk operations when a bushfire event exists. Ensure safe practices are carried out via appropriate guidelines, protocols, signage and education.	Moderate	Yes	No	No	Yes
<i>Informative and/or Site Specific Comment/Assessment: Operating procedures have not yet been prepared. No ongoing works are proposed which could ignite a bushfire, except during an accident or component failure. It is advised that any hot/hazardous works are not undertaken during a Total Fire Ban or on a day with a Fire Danger Rating of Extreme or Catastrophic or under a Local Govt imposed Harvest, Vehicle movement and hot works ban.</i>						
1.11	Operational Procedures: Ensure proper management of hazard reduction burning as an unintended ignition source.	Not Relevant	N/A	N/A	N/A	N/A
1.12	Equipment Design: Apply fire safe design principles to equipment, vehicles, and energy transmission etc. Design to control rate of energy release and eliminate/reduce potential for open air creation of fire, embers or sparks.	Moderate	Yes	No	Yes	No
<i>Informative and/or Site Specific Comment/Assessment: To be included in equipment design at purchase stage. All equipment must meet minimum national standards and standards associated with BESS requirements, and this is considered adequate.</i>						
1.13	Legal Enforcement: Impose restrictions on source of ignition operations by enforcing total fire bans.	Effective	Yes	No	No	No
<i>Informative and/or Site Specific Comment/Assessment: Onsite activity capable of igniting a fire is controlled by the Standard Operating Procedures.</i>						
1.14	Legal Enforcement: Reduce arson events by monitoring / enforcement / penalties.	Moderate	Yes	No	No	No
<i>Informative and/or Site Specific Comment/Assessment: Unlikely to have any impact given the scale of relevant vegetation and the population density of the region.</i>						
1.15	Education: Educate persons to reduce the occurrence of accidental ignitions in vegetation by persons and/or vehicles, particularly with regard to road reserves.	Moderate	Yes	No	No	No
PROTECTION PRINCIPLE - PREVENT FIRE IGNITION BY CONTROLLING HEAT ENERGY SOURCE AND FUEL INTERACTIONS: Fire prevention focussed on limiting potential ignition sources by preventing a source and a fuel being able to interact.						

PROTECTION MEASURES TO REDUCE BUSHFIRE THREAT LEVELS		Effectiveness Rating ¹	Application Status ²			
			Possible	Exists	Planned	Additionally Recommend
1.16	<p>Shielding of Ignition Sources: Utilise physical barriers (shielding) between bushfire fuels and heat energy sources such as electricity generation / transmission, fuel supplies, stored flammable products etc.</p> <p>Examples include appropriate walls, enclosures, and underground transmission of electricity or liquid/gas fuels.</p>	Moderate	Yes	No	Yes	Yes
<p><i>Informative and/or Site Specific Comment/Assessment:</i> BESS units and associated infrastructure are comprised of metal exterior. Electrical cabling to and from the BESS units and associated infrastructure are underground, and any exposed cables can be shielded by non-combustible material.</p>						
1.17	<p>Separation of Ignition Sources: Establish sufficient separation distance between bushfire fuels and heat energy sources such as electricity generation / transmission, fuel supplies, stored flammable products etc.</p>	Effective	Yes	No	Yes	Yes
<p><i>Informative and/or Site Specific Comment/Assessment:</i></p> <p>Fire within the facility (infrastructure, batteries or stored equipment) ignited by site operation/accident/failure may ignite vegetation. The recommended 10kW/m² APZ to be applied around the infrastructure is considered appropriate in reducing the risk of igniting a bushfire. The likelihood of flame contact in such an event is negligible. Radiant heat flux in battery fires is relatively low, the Victorian Big Battery Fire (July 2021) required only a 20m exclusion zone for personnel. Note the 10kW/m² APZ proposed is also >20m. The recommendations provided include the removal of consequential fire hazards within the APZ, and thus minimising the potential for spread of fire beyond the asset.</p>						
1.18	<p>Equipment Design: Through design and materials, control heat energy transfer via conduction, convection and radiation of heat energy.</p>	Moderate	Yes	No	No	No
<p><i>Informative and/or Site Specific Comment/Assessment:</i></p> <p>The design of equipment is appropriate. Shielding cables will minimise flame length and help contain a fire.</p>						
<p>¹ Protection Measure Effectiveness Rating: Refer to section 2.3.5 for explanation and defining.</p> <p>² Protection Measure Application Status:</p> <ul style="list-style-type: none"> • Possible: Protection measures that can potentially be applied to the proposed development/use; • Exists: Protection measures already implemented by existing components of the proposed development/use. These measures are accounted for in assessing 'inherent' risk levels (refer to Glossary); • Planned: Protection measures that: <ul style="list-style-type: none"> • Are incorporated into the site plans; • Exist in an <u>approved</u> Bushfire Management Plan (BMP) and/or Bushfire Emergency Plan (BEP) and are comprised of the applicable acceptable solutions (established by the 'Guidelines for planning in bushfire prone areas', DPLH as amended), alternative solutions and any additional recommended protection measures - for which a responsibility for their implementation has been created and approved; and/or 						

PROTECTION MEASURES TO REDUCE BUSHFIRE THREAT LEVELS	Effectiveness Rating ¹	Application Status ²			
		Possible	Exists	Planned	Additionally Recommend
<ul style="list-style-type: none"> Exist in a <u>yet to be submitted</u> Bushfire Management Plan (BMP) and/or Bushfire Emergency Plan (BEP) and are comprised of the applicable acceptable solutions (established by the 'Guidelines for planning in bushfire prone areas', DPLH as amended), that can be met and for which a responsibility for their implementation can be created in the BMP. <p>These planned measures are accounted for in assessing 'inherent' risk levels (refer to Glossary).</p> <ul style="list-style-type: none"> Additionally Recommend: Protection measures that: <ul style="list-style-type: none"> Exist in a <u>yet to be submitted</u> Bushfire Management Plan (BMP) and/or Bushfire Emergency Plan (BEP) and comprise alternative solutions and/or additional recommended protection measures (that can and should be implemented in the opinion of the bushfire consultant), and for which a responsibility for their implementation can be created in the BMP; and/or Are developed in the process of producing this risk assessment and management report and for which a responsibility for their implementation can be created in the BMP. <p>These additionally recommended measures, along with existing and planned measures, are accounted for in assessing 'residual' risk levels (refer to Glossary).</p>					

6.2 NUMBER ANALYSIS OF AVAILABILITY VERSUS APPLICATION OF PROTECTION MEASURES

Table 6.2: For the stated area of bushfire prone vegetation, the summarised number of bushfire protection measures that can be applied (and their corresponding effectiveness rating), is compared to the number available.

BUSHFIRE THREAT REDUCING PROTECTION MEASURES – SUMMARY NUMBERS						
Vegetation Area / Location	All bushfire prone vegetation within the subject lots, and within 150m of the proposed development.					
The Protection Principle	Effectiveness Rating ¹	Numbers of Protection Measures				
		Total Available	Application Status ²			
			Possible	Exists	Planned	Additionally Recommend
Prevent Fire Ignition and/or Severity by Controlling the Fuel	Very High	1	1	-	1	-
	High	-	-	-	-	-
	Effective	3	3	-	1	2
	Moderate	-	-	-	-	-
	Not Relevant	5	-	-	-	-
Prevent Fire Ignition by Controlling Heat Energy (Ignition) Sources	Very High	-	-	-	-	-
	High	-	-	-	-	-
	Effective	1	1	-	-	-
	Moderate	4	3	-	1	1
	Not Relevant	1	-	-	-	-
Prevent Fire Ignition by Controlling Heat Energy Source and Fuel Interactions	Very High	-	-	-	-	-
	High	-	-	-	-	-
	Effective	-	-	-	-	-
	Moderate	3	3	-	2	2
	Not Relevant	-	-	-	-	-
Total Numbers	Very High	1	1	-	1	-
	High	-	-	-	-	-
	Effective	4	4	-	1	2
	Moderate	7	6	-	3	3
	Not Relevant	6	-	-	-	-
	Totals	18	14	-	4	5

¹ Protection Measure Effectiveness Rating: Refer to section 2.3.5 for explanation and defining.

² Protection Measure Application Status: Refer to table footnotes on previous page.

6.3 ASSESSED IMPACT OF APPLIED PROTECTION MEASURES (THREAT REDUCTION)

Table 6.3: The potential impact of the applied protection measures in reducing threat levels in the stated area of bushfire prone vegetation.

ASSESSED IMPACT OF APPLIED PROTECTION MEASURES (THREAT REDUCTION)								
Vegetation Area / Location	All bushfire prone vegetation within the subject lots, and within 150m of the proposed development.							
Threat Reducing Protection Measures Applied to Assessment ¹	The Bushfire Hazard Threats ²							
	Direct Attack Mechanisms				Indirect Attack Mechanisms			
	Embers	Radiant Heat	Flame	Surface Fire	Debris Accumulation	Consequential Fire	Fire Driven Wind	Tree Strike / Obstruction
Existing and Planned (applied to inherent risk)	Minimal	Medium	Significant	Significant	Minimal	Medium	Minimal	Medium
	Medium				Minimal			
Existing, Planned and Recommended (applied to residual risk)	Medium	Very Significant	Very Significant	Very Significant	Significant	Significant	Minimal	Medium
	Very Significant				Significant			
¹ Corresponds to the stage at which the risk level is to be reported i.e. inherent or residual (refer to Section 2.3.3) ² Refer to Appendix 4 for explanatory information.								

Assessment Comments:

Ember attack will likely exist regardless of the APZ due to location of the native vegetation reserve to the NNE of the site.

'Existing and Planned' measures include the acceptable solutions to the Bushfire Protection Criteria, and therefore assumes the minimum BAL-29 APZ maintained to Schedule 1 of the *Guidelines*.

6.4 ASSESSED HAZARD THREAT LEVELS

Assessed as a function of the base threat levels of the bushfire hazard (refer to Section 5.5) and the number and effectiveness of protection measures that will be applied and their ability to reduce the base levels of threat from the identified areas of bushfire prone vegetation (Note: This assessment is independent of the exposure level and vulnerability level assessments).

Table 6.4: The assessed threat levels corresponding to the stated area of bushfire prone vegetation.

ASSESSED HAZARD THREAT LEVELS								
Vegetation Area / Location	All bushfire prone vegetation within the subject lots, and within 150m of the proposed development.							
Threat Reducing Protection Measures Applied to Assessment ¹	The Bushfire Hazard Threats ²							
	Direct Attack Mechanisms				Indirect Attack Mechanisms			
	Embers	Radiant Heat	Flame	Surface Fire	Debris Accumulation	Consequential Fire	Fire Driven Wind	Tree Strike / Obstruction
Existing and Planned (applied to inherent risk)	Low	Very Low	Very Low	Low	Low	Very Low	Moderate	Very Low
	Moderate							
Existing, Planned and Recommended (applied to residual risk)	Very Low	Very Low	Very Low	Very Low	Low	Very Low	Moderate	Very Low
	Low							
Vegetation Area / Location	All bushfire prone vegetation within the broader locality (10km radius) including along access routes.							
Existing and Planned (applied to inherent risk)	Very Low	Very Low	Very Low	Very Low	Very Low	Very Low	Low	Very Low
	Low							

¹ Corresponds to the stage at which the risk level is to be reported i.e. inherent or residual (refer to Section 2.3.3).
² Refer to Appendix 2 for explanatory information.

Assessment Comments:

As identified in Section 5.3, there are a number of protection measures that can be applied to reduce the potential bushfire threat levels presented by the bushfire prone vegetation.

The protection measures will ensure the threat levels generated by a bushfire via the direct and indirect bushfire attack mechanisms, will be reduced. This includes the proposed APZ (as described within the associated BMP) and shielding of exposed cables where possible/practical.

There is little aside from the regular removal of accumulated debris against relevant infrastructure and strict management of the APZ, that operations management can do post-construction and during operation. From a preparation as opposed to a response perspective, this will ensure the threat levels generated by a bushfire (via the direct and indirect bushfire attack mechanisms), will be reduced.

For bushfire prone vegetation within the broader locality, inherent risk only is applied as treatments are not available. The ratings are on the base hazard posed, not the exposure or vulnerability of assets to the hazard.

7 EXPOSURE LEVEL ASSESSMENT OF THE ELEMENTS AT RISK

SUMMARY OF THE QUALITATIVE ASSESSMENT PROCESS

4. Identify all protection measures (grouped by protection principle) that are available to reduce exposure levels and rate their effectiveness;
5. Produce a numerical summary of all potential exposure reducing protection measures that are available and determine their application status;
6. Assess the potential exposure reducing impact of the package of protection measures that is able to be applied. The effectiveness rating weights the potential impact of an individual measure; and
7. Derive the exposure level of the identified element at risk, to the threats presented by each identified area of bushfire prone vegetation (refer to Section 2.3.3 and Appendix 2 for additional risk assessment process information).

7.1 PERSONS ONSITE OR TEMPORARILY OFFSITE

7.1.1 PROTECTION MEASURES AVAILABLE TO REDUCE EXPOSURE LEVELS AND THEIR APPLICATION STATUS

Table 7.1: All available protection measures to reduce exposure of the stated element at risk to bushfire hazard threats and their application to the subject development/use.

EXPOSURE REDUCING PROTECTION MEASURES – ALL AVAILABLE MEASURES		Effectiveness Rating ¹	Application Status ²			
			Possible	Exists	Planned	Additionally Recommend
ELEMENT AT RISK: PERSONS LOCATED ONSITE AND TEMPORARILY OFFSITE						
PROTECTION PRINCIPLE – SEPARATION FROM THE HAZARD: To ensure that the persons are located or re-located at a sufficient distance from the bushfire hazard to ensure the level of exposure to the threats, and the associated risk of persons death or injury, is contained within acceptable parameters.						
2.1	Stay Away from the Subject Site: In response to a pre-determined fire danger rating and/or total fire ban or set months of the year (bushfire season), prevent access to, occupancy or operation of the subject site (i.e. closure of use). The relevant conditions and the requirement to stay away will be established through a Bushfire Emergency Plan.	Very High	Yes	No	No	No
<i>Informative and/or Site Specific Comment/Assessment: The site does not have regular staffing. Suitable egress and shelter locations are available so the measure is not necessary. Local Govt. imposed Harvest and Vehicle movement, hots works bans will also need to be considered.</i>						
2.2	Stay Within the Subject Site – Remote Hazard: For offsite tourism operations, all associated persons (staff, guests, visitors), in response to a pre-determined fire danger rating and/or total fire ban, will remain on-site as better communication and sheltering options exist on-site. The relevant conditions and the requirement to stay will be established through a Bushfire Emergency Plan.	Not Relevant	N/A	N/A	N/A	N/A

EXPOSURE REDUCING PROTECTION MEASURES – ALL AVAILABLE MEASURES		Effectiveness Rating ¹	Application Status ²			
			Possible	Exists	Planned	Additionally Recommend
2.3	Relocate Away from Remote Hazard - Safer Offsite Location Available: For offsite tourism operations (where persons are to be moved offsite as part of operations e.g., tourism day trips), a suitable offsite alternative safer location(s) is identified as a destination should the subject site and/or the route back to the subject site, be impacted by a bushfire event. That is, two safer locations will exist.	Not Relevant	N/A	N/A	N/A	N/A
2.4	Evacuate from the Subject Site: Safer Offsite Location(s) Available: A building/area is accessible from the subject site as an evacuation destination. The offsite location exists at a sufficient distance away ensuring that the destination and the subject site are very unlikely to be simultaneously impacted by a bushfire event.	Moderate	Yes	No	No	No
<i>Informative and/or Site Specific Comment/Assessment: The site does not have regular staffing. Any attending staff will have their own vehicle immediately available and will self-evacuate. There are multiple directions for evacuation to safer place by road.</i>						
2.5	Relocate Within the Subject Site - Safer Onsite Area: Provide an accessible area located in the open (i.e. not in an enclosed building), within the subject site and on which persons can assemble and that will not be subject to radiant heat flux in excess of 2 kW/m ² (determined using a flame temperature of 1200 K). Consideration must also be given to potential exposure to embers, adverse weather, availability of water / facilities and the relative importance of these to the specific use proposal.	Moderate	Yes	No	Yes	No
<i>Informative and/or Site Specific Comment/Assessment: The site does not have regular staffing. No areas onsite will be subject to <2kW/m2 radiant heat flux.</i>						
2.6	Relocate Within the Subject Site – Pathway to Safer Onsite Area/Building: To facilitate the lower risk movement, on foot, of persons and firefighters on the site, heavy fuels are excluded from areas adjacent to pathways used to access designated safer locations onsite. The required minimum separation distances are [13] [31]: <ul style="list-style-type: none"> At least 4m from stored heavy fuels (refer to Appendix 4). At least 6m from stored and constructed large heavy fuels (refer to Appendix 4). At least 12m from constructed large heavy fuels that are buildings/structures other than the one being evacuated. Additionally: <ul style="list-style-type: none"> The pathway/route is constructed of non-combustible materials; No gas bottles are venting towards the pathway/route; and Shrubs are separated from the pathway/route corresponding to a distance to minimise the threats to persons on foot with consideration of their flammability and height. 	Not Relevant	N/A	N/A	N/A	N/A
<i>Informative and/or Site Specific Comment/Assessment: No heavy fuels are stored onsite.</i>						

EXPOSURE REDUCING PROTECTION MEASURES – ALL AVAILABLE MEASURES		Effectiveness Rating ¹	Application Status ²			
			Possible	Exists	Planned	Additionally Recommend
2.7	Pre-emptively Relocate Away from the Subject Site: In response to a pre-determined fire danger rating and/or total fire ban or other established conditions, all persons onsite will pre-emptively relocate offsite for the duration of the existence of the conditions. The relevant conditions and the requirement to pre-emptively relocate will be established through a Bushfire Emergency Plan.	Effective	Yes	No	No	No
<i>Informative and/or Site Specific Comment/Assessment: The site does not have regular staffing. Suitable egress and shelter locations are available so the measure is not necessary. Local Govt. imposed Harvest and Vehicle movement, hots works bans will also need to be considered.</i>						
PROTECTION PRINCIPLE – SHIELDING FROM THE HAZARD: To utilise constructed or natural shielding to reduce the exposure of persons to the flame, radiant heat, and ember attack from bushfire and consequential fire.						
2.8	On-site Shelter Building – Community Refuge: For a 'vulnerable land use' (defined by SPP 3.7 [43]), provide a building which is constructed in accordance with the NCC and the ABCB Design and Construction of Community Bushfire Refuges – Information Handbook [20]. Note: preferred floor area per person is an increase from 0.75 m ² to 1.0 m ² (Guidelines v1.4) [22].	Not Relevant	N/A	N/A	N/A	N/A
2.9	On-site Shelter Building – No Accommodation in the Site Use: For a 'vulnerable land use' (defined by SPP 3.7 [43]), and for which accommodation is not part of the site use, provide a building that will not be subject to radiant heat flux in excess of 10 kW/m ² (determined using AS 3959 BAL determination methodology [4] and applying a flame temperature of 1200 K) and constructed to the bushfire standard corresponding to the BAL-29 rating (to provide greater resistance to consequential fire).	Not Relevant	N/A	N/A	N/A	N/A
2.10	On-site Shelter Building – Appropriate Threat Resilience: For other than a 'vulnerable land use' (defined by SPP 3.7 [43]), provide a building that incorporates sufficient design and construction protection measures to reduce the building vulnerability to bushfire and consequential fire threats to an appropriate level (refer to the section of this report that identifies bushfire protection measures to reduce the vulnerability of buildings/structures). Alternatively, provide a building that will not be subject to radiant heat flux in excess of 10 kW/m ² (determined using AS 3959 BAL determination methodology [4] and applying a flame temperature of 1200 K) and constructed to the bushfire standard corresponding to the BAL-29 rating (to provide greater resistance to consequential fire).	Effective	N/A	N/A	N/A	N/A
2.11	On-site Shelter Structure – Class 10c: Provide a private bushfire shelter (Class 10c building) constructed in accordance with the NCC and the <i>Performance Standard – The design and construction of private bushfire shelter (ABCB 2014)</i> . This is not a standalone measure but an additional measure as a last resort.	Not Relevant	N/A	N/A	N/A	N/A
<i>Informative and/or Site Specific Comment/Assessment: The site does not have regular staffing and no habitable structures are proposed.</i>						

EXPOSURE REDUCING PROTECTION MEASURES – ALL AVAILABLE MEASURES		Effectiveness Rating ¹	Application Status ²			
			Possible	Exists	Planned	Additionally Recommend
2.12	<p>Constructed Barrier – Shield Persons in the Open: Construct walls / fences / landforms as shielding structures that are not buildings, applying appropriate fire resistant / non-combustible construction materials (e.g. masonry, steel, earthworks). These are to withstand the impact of direct bushfire attack mechanisms for the required period of time and provide the required reduction in threat levels to persons in the open.</p> <p>Construction requirements will correspond, as a minimum, to the BAL-FZ requirements for walls as established by AS 3959:2018 [4] and/or the NASH Standard [33] and additionally informed by the research report 'Research and Investigation into the Performance of Residential Boundary Fencing Systems in Bushfires' [29].</p>	Not Relevant	N/A	N/A	N/A	N/A
<i>Informative and/or Site Specific Comment/Assessment: The site does not have regular staffing and safe (early) evacuation will be the bushfire response.</i>						
2.13	<p>Natural Barrier – Shield Persons in the Open: Utilise natural landforms that have the potential to shield persons from the bushfire and consequential fire threats.</p>	Not Relevant	N/A	N/A	N/A	N/A
<i>Informative and/or Site Specific Comment/Assessment: No such landforms exist.</i>						
2.14	<p>Constructed/Natural Barrier – Shielding for Persons on Pathways to Safer Onsite Area/Building: Where possible, alongside pathways to an on-site shelter building/area, utilise walls / fences / landforms as shielding structures constructed using fire resistant / non-combustible construction materials (e.g. masonry, steel, earthworks).</p> <p>These are to withstand the impact of direct bushfire attack mechanisms for the required period of time and provide the required reduction in threat levels to persons (including firefighters) traversing the pathway.</p> <p>Construction can be informed by the BAL-FZ requirements for walls as established by AS 3959:2018 [4] and/or the NASH Standard [33] and additionally informed by the research report 'Research and Investigation into the Performance of Residential Boundary Fencing Systems in Bushfires' [29].</p>	Not Relevant	N/A	N/A	N/A	N/A
<i>Informative and/or Site Specific Comment/Assessment: No safer onsite location has been identified.</i>						
<p>¹ Protection Measure Effectiveness Rating: Refer to section 2.3.5 for explanation and defining.</p> <p>² Protection Measure Application Status:</p> <ul style="list-style-type: none"> • Possible: Protection measures that can potentially be applied to the proposed development/use; • Exists: Protection measures already implemented by existing components of the proposed development/use. These measures are accounted for in assessing 'inherent' risk levels (refer to Glossary); • Planned: Protection measures that: <ul style="list-style-type: none"> • Are incorporated into the site plans; 						

EXPOSURE REDUCING PROTECTION MEASURES – ALL AVAILABLE MEASURES	Effectiveness Rating ¹	Application Status ²			
		Possible	Exists	Planned	Additionally Recommend
<ul style="list-style-type: none"> Exist in an <u>approved</u> Bushfire Management Plan (BMP) and/or Bushfire Emergency Plan (BEP) and are comprised of the applicable acceptable solutions (established by the 'Guidelines for planning in bushfire prone areas', DPLH as amended), alternative solutions and any additional recommended protection measures - for which a responsibility for their implementation has been created and approved; and/or Exist in a <u>yet to be submitted</u> Bushfire Management Plan (BMP) and/or Bushfire Emergency Plan (BEP) and are comprised of the applicable acceptable solutions (established by the 'Guidelines for planning in bushfire prone areas', DPLH as amended), that can be met and for which a responsibility for their implementation can be created in the BMP. <p>These planned measures are accounted for in assessing 'inherent' risk levels (refer to Glossary).</p> <ul style="list-style-type: none"> Additionally Recommend: Protection measures that: <ul style="list-style-type: none"> Exist in a <u>yet to be submitted</u> Bushfire Management Plan (BMP) and/or Bushfire Emergency Plan (BEP) and comprise alternative solutions and/or additional recommended protection measures (that can and should be implemented in the opinion of the bushfire consultant), and for which a responsibility for their implementation can be created in the BMP; and/or Are developed in the process of producing this risk assessment and management report and for which a responsibility for their implementation can be created in the BMP. <p>These additionally recommended measures, along with existing and planned measures, are accounted for in assessing 'residual' risk levels (refer to Glossary).</p>					

7.1.2 NUMBER ANALYSIS OF AVAILABILITY VERSUS APPLICATION OF PROTECTION MEASURES

Table 7.2: For the stated element at risk and area of bushfire prone vegetation, the summarised number of bushfire protection measures that can be applied (and their corresponding effectiveness rating), is compared to the number available.

EXPOSURE REDUCING PROTECTION MEASURES – SUMMARY NUMBERS						
Element at Risk	Persons located onsite and temporarily offsite					
Vegetation Area / Location	All bushfire prone vegetation within the subject lots, and within 150m of the proposed development.					
The Protection Principle	Effectiveness Rating ¹	Numbers of Protection Measures				
		Total Available	Application Status ²			
			Possible	Exists	Planned	Additionally Recommend
Separation from the Hazard	Very High	1	1	-	-	-
	High	-	-	-	-	-
	Effective	1	1	-	-	-
	Moderate	2	2	-	1	-
	Not Relevant	3	-	-	-	-
Shielding from the Hazard	Very High	-	-	-	-	-
	High	-	-	-	-	-
	Effective	-	-	-	-	-
	Moderate	-	-	-	-	-
	Not Relevant	7	-	-	-	-
Total Numbers	Very High	1	1	-	-	-
	High	-	-	-	-	-
	Effective	1	1	-	-	-
	Moderate	2	2	-	1	-
	Not Relevant	10	-	-	-	-
	Totals	14	4	-	1	-

¹ Protection Measure Effectiveness Rating: Refer to section 2.3.5 for explanation and defining.

² Protection Measure Application Status: Refer to table footnotes on previous page.

7.1.3 ASSESSED IMPACT OF APPLIED PROTECTION MEASURES (EXPOSURE REDUCTION)

Table 7.3: For the stated element at risk, The potential impact of the applied protection measures in reducing exposure levels to the stated area of bushfire prone vegetation.

ASSESSED IMPACT OF APPLIED MEASURES (EXPOSURE REDUCTION)								
Element at Risk	Persons located onsite and temporarily offsite							
Vegetation Area / Location	All bushfire prone vegetation within the subject lots, and within 150m of the proposed development.							
Exposure Reducing Protection Measures Applied to Assessment ¹	The Bushfire Hazard Threats ²							
	Direct Attack Mechanisms				Indirect Attack Mechanisms			
	Embers	Radiant Heat	Flame	Surface Fire	Debris Accum.	Conseq. Fire	Fire Driven Wind	Tree Strike / Obstruct
Existing and Planned (applied to inherent risk)	Minimal	Medium	Significant	Medium	Minimal	Medium	Minimal	Medium
	Medium				Medium			
¹ Corresponds to the stage of risk level being reported i.e. inherent or residual. Refer to Section 2.3.3 ² Refer to Appendix 4 for explanatory information.								

7.1.4 ASSESSED EXPOSURE LEVELS

Assessed as a function of the capacity to apply sufficient exposure reducing protection measures, their individual effectiveness and their combined impact in reducing the exposure of the identified element at risk (Note: This assessment is independent of the threat level and vulnerability level assessments).

Table 7.4: For the stated element at risk, the assessed exposure level corresponding to the stated area of bushfire prone vegetation.

ASSESSED EXPOSURE LEVELS	
Element at Risk	Persons located onsite and temporarily offsite
Vegetation Area / Location	All bushfire prone vegetation within the subject lots, and within 150m of the proposed development.
Exposure Reducing Protection Measures Applied to Assessment ¹	Relative Exposure Level ²
Existing and Planned (applied to inherent risk)	Moderate
¹ Corresponds to the stage of risk level being reported i.e. inherent or residual. Refer to Section 2.3.3 ² Refer to Appendix 2 for explanatory information.	

Assessment Comments: A shelter building/location has not been identified or recommended as the site is unstaffed.

7.2 PERSONS ON ACCESS/EGRESS ROUTES IN VEHICLES

7.2.1 PROTECTION MEASURES AVAILABLE TO REDUCE EXPOSURE LEVELS AND THEIR APPLICATION STATUS

Table 7.5: All available protection measures to reduce exposure of the stated element at risk to bushfire hazard threats and their application to the subject development/use.

EXPOSURE REDUCING PROTECTION MEASURES – ALL AVAILABLE MEASURES		Effectiveness Rating ¹	Application Status ²			
			Possible	Exists	Planned	Additionally Recommend
ELEMENT AT RISK: PERSONS ON ACCESS/EGRESS ROUTES IN VEHICLES						
Access/Egress Route ID:	All bushfire prone vegetation within the broader locality (10km radius) including along access routes.					
PROTECTION PRINCIPLE - SEPARATION FROM ALL BUSHFIRE THREATS: To utilise distance away from all relevant bushfire hazard threats (direct and indirect attack mechanisms) while traversing an access/egress route in a vehicle to lower the exposure of persons to the threats for the expected time on the route.						
3.1	Locating Routes Away from Adjacent Hazards: Existing or to be installed vehicular access/egress route components (roads, access ways, and driveways) are positioned to maximise the distance away from any adjacent bushfire prone vegetation where possible.	Not Relevant	N/A	N/A	N/A	N/A
3.2	Egress Routes Located to Ensure Driving Away from Hazard: Existing or to be installed vehicular access/egress route components (roads, access ways, and driveways) are positioned so that the direction of egress is away from the hazard into lower threat areas.	Not Relevant	N/A	N/A	N/A	N/A
3.3	Greater Road Width: Wider roads will allow for a greater separation distance between traversing vehicles and the bushfire hazard. The incorporation of non-vegetated and trafficable road verges/shoulders and adjacent footpaths can also safely increase effective separation for slower moving vehicles.	Not Relevant	N/A	N/A	N/A	N/A
3.4	Reduce and Maintain Road Verge Fuel to Low Threat State: Road verges, or part off, have vegetation removed or reduced to a minimal fuel, low threat state annually to increase the separation distance from the bushfire hazard. This is practical when an authority exists to conduct the management and will have greater impact as a protection measure if there is certainty it will be carried out.	Not Relevant	N/A	N/A	N/A	N/A
<i>Informative and/or Site Specific Comment/Assessment: The measures are not under the control of the developer.</i>						
PROTECTION PRINCIPLE - SHIELDING FROM ALL BUSHFIRE THREATS: To utilise constructed or natural shielding to reduce the exposure of persons traversing the access/egress routes to the direct attack mechanisms of bushfire. To assist with ensuring the level of exposure to the threats is survivable for the expected time on the route while travelling in a vehicle.						

EXPOSURE REDUCING PROTECTION MEASURES – ALL AVAILABLE MEASURES		Effectiveness Rating ¹	Application Status ²			
			Possible	Exists	Planned	Additionally Recommend
3.5	<p>Vehicle Type – Protection Level: People can only tolerate low levels of radiant heat without some protection. Vehicles provide some protection from low intensity fires (if they stay on cleared area and remain in the vehicle) but they will not protect people in moderate to intense grass fires or in any location where scrub or forest adjoin the road.</p> <p>Protection provided by vehicles with predominantly metal bodies (including roof) and able to be enclosed (glass window), while limited is also still significant. It is particularly significant when compared to other potentially available modes of transport on roads (e.g. open top/backed vehicles, motorbikes, bicycles and being on foot).</p> <p>The availability such vehicles of required capacity can contribute to reduced exposure to the bushfire threats for persons on access/egress routes.</p>	Not Relevant	N/A	N/A	N/A	N/A
<p><i>Informative and/or Site Specific Comment/Assessment: Most evacuees vehicles will have an enclosed cabin, but it is unreasonable for this to be assumed, expected, or required.</i></p>						
3.6	<p>Shelter in Place Procedure: In most situations, safe (early) evacuation is considered the emergency procedure which poses the least risk to occupants. In some situations, Shelter-in-place may be considered the safer procedure, particularly where:</p> <ul style="list-style-type: none"> • The type or number of occupants makes evacuation time consuming or otherwise difficult; • The evacuation route(s) available are not suitable for the volume of evacuees; • The route(s) available have poor visibility, gradients, surface quality etc, or; • The routes(s) available are bounded by bushfire prone vegetation of an unacceptable hazard and/or extent. 	Very High	Yes	No	No	No
<p><i>Informative and/or Site Specific Comment/Assessment: Two appropriate access/egress routes are available and any potential occupants (staff) will have local awareness and transportation available. The access/egress routes run through farm land and adjacent to the existing solar installation with Robartson Rd access/egress in a north direction towards the Great Eastern Highway and the town of Merredin, and south direction for approx. 750m before meeting the Bruce Rock – Merredin Rd in an east or west direction.</i></p> <p><i>Safe (early) evacuation is the primary procedure for occupants (staff) during bushfire emergencies. Shelter in place has not been established as a secondary procedure as a suitable open location or building is not available.</i></p>						
<p>¹ Protection Measure Effectiveness Rating: Refer to section 2.3.5 for explanation and defining.</p> <p>² Protection Measure Application Status:</p> <ul style="list-style-type: none"> • Possible: Protection measures that can potentially be applied to the proposed development/use; • Exists: Protection measures already implemented by existing components of the proposed development/use. These measures are accounted for in assessing 'inherent' risk levels (refer to Glossary); • Planned: Protection measures that: <ul style="list-style-type: none"> • Are incorporated into the site plans; 						

EXPOSURE REDUCING PROTECTION MEASURES – ALL AVAILABLE MEASURES	Effectiveness Rating ¹	Application Status ²			
		Possible	Exists	Planned	Additionally Recommend
<ul style="list-style-type: none"> Exist in an <u>approved</u> Bushfire Management Plan (BMP) and/or Bushfire Emergency Plan (BEP) and are comprised of the applicable acceptable solutions (established by the 'Guidelines for planning in bushfire prone areas', DPLH as amended), alternative solutions and any additional recommended protection measures - for which a responsibility for their implementation has been created and approved; and/or Exist in a <u>yet to be submitted</u> Bushfire Management Plan (BMP) and/or Bushfire Emergency Plan (BEP) and are comprised of the applicable acceptable solutions (established by the 'Guidelines for planning in bushfire prone areas', DPLH as amended), that can be met and for which a responsibility for their implementation can be created in the BMP. <p>These planned measures are accounted for in assessing 'inherent' risk levels (refer to Glossary).</p> <ul style="list-style-type: none"> Additionally Recommend: Protection measures that: <ul style="list-style-type: none"> Exist in a <u>yet to be submitted</u> Bushfire Management Plan (BMP) and/or Bushfire Emergency Plan (BEP) and comprise alternative solutions and/or additional recommended protection measures (that can and should be implemented in the opinion of the bushfire consultant), and for which a responsibility for their implementation can be created in the BMP; and/or Are developed in the process of producing this risk assessment and management report and for which a responsibility for their implementation can be created in the BMP. <p>These additionally recommended measures, along with existing and planned measures, are accounted for in assessing 'residual' risk levels (refer to Glossary).</p>					

7.2.2 NUMBER ANALYSIS OF AVAILABILITY VERSUS APPLICATION OF PROTECTION MEASURES

Table 7.6: For the stated element at risk and area of bushfire prone vegetation, the summarised number of bushfire protection measures that can be applied (and their corresponding effectiveness rating), is compared to the number available.

EXPOSURE REDUCING PROTECTION MEASURES – SUMMARY NUMBERS						
Element at Risk	Persons on access/egress routes in vehicles					
Access/Egress Route ID	All bushfire prone vegetation within the broader locality (10km radius) including along access routes.					
The Protection Principle	Effectiveness Rating ¹	Numbers of Protection Measures				
		Total Available	Application Status ²			
			Possible	Exists	Planned	Additionally Recommend
Separation from the Bushfire Hazard	Very High	-	-	-	-	-
	High	-	-	-	-	-
	Effective	-	-	-	-	-
	Moderate	-	-	-	-	-
	Not Relevant	4	-	-	-	-
Shielding from the Bushfire Hazard	Very High	1	1	-	-	-
	High	-	-	-	-	-
	Effective	-	-	-	-	-
	Moderate	-	-	-	-	-
	Not Relevant	1	-	-	-	-
Total Numbers	Very High	1	1	-	-	-
	High	-	-	-	-	-
	Effective	-	-	-	-	-
	Moderate	-	-	-	-	-
	Not Relevant	5	-	-	-	-
	Totals	6	1	-	-	-

¹ Protection Measure Effectiveness Rating: Refer to section 2.3.5 for explanation and defining.

² Protection Measure Application Status: Refer to table footnotes on previous page.

7.2.3 ASSESSED IMPACT OF APPLIED PROTECTION MEASURES (EXPOSURE REDUCTION)

Table 7.6: For the stated element at risk, The potential impact of the applied protection measures in reducing exposure levels to the stated area of bushfire prone vegetation.

ASSESSED IMPACT OF APPLIED MEASURES (EXPOSURE REDUCTION)								
Element at Risk	Persons on access/egress routes in vehicles							
Access/Egress Route ID	All bushfire prone vegetation within the broader locality (10km radius) including along access routes.							
Exposure Reducing Protection Measures Applied to Assessment ¹	The Bushfire Hazard Threats ²							
	Direct Attack Mechanisms				Indirect Attack Mechanisms			
	Embers	Radiant Heat	Flame	Surface Fire	Debris Accumulation	Consequential Fire	Fire Driven Wind	Tree Strike / Obstruction
Existing and Planned (applied to inherent risk)	Minimal	Minimal	Minimal	Medium	N/A	N/A	Medium	Minimal
	Minimal				Medium			

¹ Corresponds to the stage of risk level being reported i.e. inherent or residual. Refer to Section 2.3.3
² Refer to Appendix 4 for explanatory information.

7.2.4 ASSESSED EXPOSURE LEVELS

Assessed as a function of the capacity to apply sufficient exposure reducing protection measures, their individual effectiveness and their combined impact in reducing the exposure of the identified element at risk (Note: This assessment is independent of the threat level and vulnerability level assessments).

Table 7.7: For the stated element at risk, the assessed exposure level corresponding to the stated area of bushfire prone vegetation.

ASSESSED EXPOSURE LEVELS	
Element at Risk	Persons on access/egress routes in vehicles
Access/Egress Route ID	All bushfire prone vegetation within the broader locality (10km radius) including along access routes.
Exposure Reducing Protection Measures Applied to Assessment ¹	Relative Exposure Level ²
Existing and Planned (applied to inherent risk)	High

¹ Corresponds to the stage of risk level being reported i.e. inherent or residual. Refer to Section 2.3.3
² Refer to Appendix 2 for explanatory information.

Assessment Comments: The local and regional road network and its proximity to bushfire prone vegetation is not under the control of the landowner. No recommendations have been applied as the development is intended to be unstaffed.

Safe (early) evacuation is the primary procedure for any potential occupants (staff) during bushfire emergencies.

The access/egress routes run through farm land and adjacent to the existing solar installation with Robartson Rd access/egress in a north direction towards the Great Eastern Highway and the town of Merredin, and south direction for approx. 750m before meeting the Bruce Rock – Merredin Rd in an east or west direction.

7.3 BUILDINGS AND STRUCTURES NCC CLASSES 1-10

7.3.1 PROTECTION MEASURES AVAILABLE TO REDUCE EXPOSURE LEVELS AND THEIR APPLICATION STATUS

Table 7.8 All available protection measures to reduce exposure of the stated element at risk to bushfire hazard threats and their application to the subject development/use.

EXPOSURE REDUCING PROTECTION MEASURES – ALL AVAILABLE MEASURES		Effectiveness Rating ¹	Application Status ²			
			Possible	Exists	Planned	Additionally Recommend
ELEMENT AT RISK: BUILDINGS/STRUCTURES - NCC CLASSES 1-10						
PROTECTION PRINCIPLE – SEPARATION FROM ALL BUSHFIRE THREATS (SITING): To locate (site) the buildings and attached/adjacent structures at distances away from the direct and indirect attack mechanisms of bushfire (the hazard threats) to reduce their exposure. The required distances will be dependent on the relative threat levels and the degree of bushfire resilience that is or is planned to be incorporated into the exposed elements through design and construction.						
4.1	<p>Asset Protection Zone (APZ): Ensure an APZ can be established surrounding the exposed element(s) to create the required separation distance from the bushfire hazard and its threats (the direct and indirect attack mechanisms). This is to be an area containing minimal fire fuels and maintained in a low threat state. The <i>Explanatory Notes for Element 2 of the Bushfire Protection Criteria and Schedule 1: Standards for Asset Protection Zones</i> established in the Guidelines [22] provides the key requirements for establishing and maintaining an APZ.</p> <p>Additional requirements may exist within a relevant local governments firebreak notice, or the responsibilities established by an applicable Bushfire Management Plan (BMP).</p> <p>The required dimensions of the APZ will correspond to the maximum level of radiant heat the exposed element is to be exposed to – or a greater distance if it is stipulated by a different authority (e.g. firebreak notice of BMP). As a minimum avoid dimensions (separation distances) that correspond to BAL-FZ and BAL-40 ratings for any given site/vegetation combination of relevant the parameters (Note: this will also apply to BAL-29 separation distances if flame length modelling indicates potential contact due to specific site and effective slope configurations).</p> <p>The APZ should be contained solely within the boundaries of each lot, except in instances where the neighbouring lot(s) or adjacent public land will be managed in a low-fuel state on an ongoing basis, in perpetuity.</p> <p>Note that the APZ does not provide separation from the consequential fire attack mechanism. Separation from consequential fire fuels requires additional assessment and management.</p>	Effective	Yes	No	Yes	Yes
<i>Informative and/or Site Specific Comment/Assessment: A BAL-29 APZ can be established for all Class 1-10 buildings onsite. The BESS cabinets and associated infrastructure within the facility are required to establish a <10kW/m2 APZ. This will result in a BAL-12.5 APZ being established around most (if not all) Class 1-10 buildings, exceeding the BAL-29 'Planning' APZ.</i>						
4.2	<p>Siting of Buildings/Structures - Wind: Site the buildings and attached/adjacent structures in locations that have lower wind exposure. Avoid the top and sides of ridges which are especially vulnerable to fire driven winds as well as topographically</p>	Not Relevant	N/A	N/A	N/A	N/A

EXPOSURE REDUCING PROTECTION MEASURES – ALL AVAILABLE MEASURES		Effectiveness Rating ¹	Application Status ²			
			Possible	Exists	Planned	Additionally Recommend
	influenced winds. Winds can directly or indirectly (carrying materials/debris) cause damage to the external building envelope potentially allowing flame, radiant heat and ember entry.					
<i>Informative and/or Site Specific Comment/Assessment: Not possible as the local area has consistent topography.</i>						
4.3	<p>Use of Non-Vegetated Areas and/or Public Open Space: Reduce exposure by increasing separation from APZ landscaping vegetation and/or the bushfire hazard by incorporating these lowest threat areas adjacent to buildings/structures and/or adjacent to the bushfire hazard.</p> <p>These lowest threat components of the APZ include non-vegetated areas (e.g. footpaths, paved areas, roads, parking, drainage, swimming pools), formally managed areas of vegetation (public open space and other recreation areas) and services installed in a common section of non-vegetated land. These elements create robust and easier managed asset protection zones.</p>	Not Relevant	N/A	N/A	N/A	N/A
<i>Informative and/or Site Specific Comment/Assessment: There are few such areas existing or proposed.</i>						
4.4	<p>Landscaping - Tree Location: Use separation to minimise the potential for debris accumulation and tree strike damage to the building envelop potentially allowing flame, radiant heat and ember entry to internal spaces.</p> <ul style="list-style-type: none"> The buildings/structures are separated from trees (or trees from buildings) by a distance of at least 1.5 times the height of the tallest tree. Trees that produce significant quantities of debris (fine fuels) during the bushfire season should be located a sufficient distance away from vulnerable exposed elements to ensure debris cannot Drop and accumulate within at least 4m of buildings/structures or be likely to be relocated by wind to closer than 4m to buildings / structures. If the minimum distance cannot be achieved with an existing tree either remove the tree or at least ensure tree branches are sufficiently separated from buildings and attached/adjacent structures (at a minimum to not overhang) to ensure branches cannot fall onto or be blown onto the buildings/structures. 	Moderate	Yes	Yes	Yes	No
<i>Informative and/or Site Specific Comment/Assessment: Trees are not proposed within the APZ.</i>						
4.5	<p>Separation of Stored Flammable Products - Gas in Cylinders: To reduce the potential for gas flaring or explosion (consequential fire), installation of LPG cylinders is to apply as a minimum, the principles and requirements established in AS 1596 and LP Gas cylinder safety in bushfire prone areas (Energy Safety – Govt. of WA).</p> <p>Otherwise, the required separation distance is 6m from any combustible materials.</p>	Not Relevant	N/A	N/A	N/A	N/A

EXPOSURE REDUCING PROTECTION MEASURES – ALL AVAILABLE MEASURES		Effectiveness Rating ¹	Application Status ²			
			Possible	Exists	Planned	Additionally Recommend
Heat from bushfire or consequential fire can be sufficient to cause cylinder pressure to reach critical levels and the pressure relief valve release large quantities of gas (flare). If the cylinder falls over the pressure relief valve may not function correctly, and the cylinder may rupture (explosion).						
<i>Informative and/or Site Specific Comment/Assessment: No gas storage will be on site.</i>						
4.6	Separation from Stored Flammable Products – Fuels / Other Hazardous Materials: Establish sufficient separation distance between the consequential fire fuels and buildings/structures. The required separation distance will be dependent on the fuel and storage type.	Moderate	Yes	Yes	No	No
<i>Informative and/or Site Specific Comment/Assessment: The BESS units will be installed to manufacturers specification, including separation distances. Fuels and other hazardous material will not be stored on site.</i>						
4.7	<p>Separation from Stored and Constructed Combustible Items: These consequential fire fuels include:</p> <ul style="list-style-type: none"> • Stored Combustible Items - Heavy Fuels e.g. building materials, packaging materials, firewood, sporting/playground equipment, outdoor furniture, rubbish bins etc: • Stored Combustible Items – Large Heavy Fuels e.g. vehicles, caravans, boats and large quantities of dead vegetation materials stored as part of site use. • Constructed Combustible Items – Heavy Fuels e.g. landscaping structures including fences, screens, walls, plastic water tanks. • Constructed Combustible Items – Large Heavy Fuels e.g. adjacent buildings/structures including houses, sheds, garages, carports. (Note: If the adjacent structure is constructed to BAL-29 requirements or greater and can implement a significant number of additional bushfire protection measures associated with reducing exposure and vulnerability, these minimum separation distances could be reduced by 30%) [31]. <p>Apply the rule of thumb [13] “assume flames produced from a consequential fire source will be twice as high as the object itself ... where the consequential fire source is a structure, then the maximum eave height is a reasonable measure of maximum height”.</p> <p>Apply the following separation distances from the subject building/structure as a multiple of the height of the consequential fire source and dependent on the construction standard applied to the building/structure [13 and 31]:</p> <ul style="list-style-type: none"> • At least six times the height when the building/structure construction incorporates design and materials that is only intended to resist low levels of radiant heat up to 12.5 kW/m²) and no flame contact; 	Moderate	Yes	No	No	Yes

EXPOSURE REDUCING PROTECTION MEASURES – ALL AVAILABLE MEASURES		Effectiveness Rating ¹	Application Status ²			
			Possible	Exists	Planned	Additionally Recommend
	<ul style="list-style-type: none"> Between 4 and 6 six times the height when the building/structure construction incorporates design and materials intended to resist radiant heat up to 29 kW/m² and no flame contact. Between 2 and 4 times the height when the building/structure construction incorporates design and materials intended to resist up to 40kW/m² and potential flame contact. Less than 2 times the height when the building/structure construction incorporates design and materials intended to resist extreme levels of radiant heat and flame contact. Zero separation distance is required if the building/structure is separated by a non-combustible FRL 60/60/60 rated wall or the potential consequential fire source is fully enclosed by the building/structure. 					
<i>Informative and/or Site Specific Comment/Assessment: When storage of flammable items or materials are stored on site temporarily (for maintenance etc), separation distances must be complied with.</i>						
PROTECTION PRINCIPLE – SHIELDING FROM ALL BUSHFIRE THREATS: To shield buildings and attached/adjacent structures (or other consequential fire fuels) from the direct bushfire attack mechanisms of flame, radiant heat, surface fire and surface migration of embers. To also reduce exposure to the indirect attack mechanism of debris accumulation against buildings/structures and other consequential fire fuels and wind attack.						
4.8	<p>Constructed Barrier – Shielding from Bushfire: Walls, fences and/or landforms to shield the subject building/structure from direct and indirect bushfire attack mechanisms and reduce the potential impact of these threats to vulnerable exposed elements.</p> <p>Must be constructed using appropriate fire resistant / non-combustible construction materials (e.g. masonry, steel, earthworks). These are to withstand the impact of direct bushfire attack mechanisms for the required period of time.</p> <p>Apply the bushfire construction standards for external walls subject to the assessed level of radiant heat or flame contact to which the barrier will be exposed (or otherwise to BAL-FZ requirements). These are established by AS 3959:2018 [4] and/or the NASH Standard [33] and additionally informed by the research report 'Research and Investigation into the Performance of Residential Boundary Fencing Systems in Bushfires.' [29]</p>	High	Yes	No	No	No
<i>Informative and/or Site Specific Comment/Assessment: The measure is not cost-effective or necessary where greater separation distance can be achieved.</i>						
4.9	<p>Constructed Barrier - Shielding from Consequential Fire: Applicable to all consequential fire fuel sources. Install a non-combustible barrier (including complete enclosure when appropriate), of required robustness, that can perform the following as relevant:</p> <ul style="list-style-type: none"> Reduce the exposure of the subject building/structure to the threats of consequential fire; and/or Reduce the exposure of the consequential fire fuels to the bushfire hazard. 	Moderate	Yes	No	No	Yes

EXPOSURE REDUCING PROTECTION MEASURES – ALL AVAILABLE MEASURES		Effectiveness Rating ¹	Application Status ²			
			Possible	Exists	Planned	Additionally Recommend
<i>Informative and/or Site Specific Comment/Assessment: Ensure all subfloor spaces are sealed or enclosed with non-combustible solid material or ember screening mesh (corrosion-resistant steel, bronze, or aluminium with an aperture <2mm).</i>						
4.10	Natural Barrier - Landforms: Use existing natural landforms to reduce buildings/structures exposure to radiant heat, and lower wind speeds (prevailing synoptic and/or fire driven).	Not Relevant	N/A	N/A	N/A	N/A
4.11	Planted Barrier - Vegetation Barrier: Use appropriate hedges and trees strategically to reduce (to varying extents) buildings/structures exposure to radiant heat, to filter/trap embers and firebrands, and to lower wind speeds (prevailing synoptic and/or fire driven).	Not Relevant	N/A	N/A	N/A	N/A
<i>Informative and/or Site Specific Comment/Assessment: Sufficiently low radiant heat flux can be achieved through separation distance.</i>						
4.12	Shield Non-Structural Essential Elements: These are elements essential to the continued operation of the building/structure which are potentially exposed to fire attack mechanisms of both bushfire and consequential fire. They include cabling and plumbing associated with power / data transmission and water / fuel transport. When the use of fire rated materials to the degree necessary is not possible or practical, the application of non-combustible shielding can be applied to reduce exposure to the bushfire threats. Shielding includes underground installation.	Not Relevant	N/A	N/A	N/A	N/A
<i>Informative and/or Site Specific Comment/Assessment: The building(s) are unlikely to have external essential elements, other than those related to Merredin BESS operation (addressed as a Fixed (Hard) Infrastructure Asset).</i>						
¹ Protection Measure Effectiveness Rating: Refer to section 2.3.5 for explanation and defining.						
² Protection Measure Application Status: <ul style="list-style-type: none"> • Possible: Protection measures that can potentially be applied to the proposed development/use; • Exists: Protection measures already implemented by existing components of the proposed development/use. These measures are accounted for in assessing 'inherent' risk levels (refer to Glossary); • Planned: Protection measures that: <ul style="list-style-type: none"> • Are incorporated into the site plans; • Exist in an <u>approved</u> Bushfire Management Plan (BMP) and/or Bushfire Emergency Plan (BEP) and are comprised of the applicable acceptable solutions (established by the 'Guidelines for planning in bushfire prone areas', DPLH as amended), alternative solutions and any additional recommended protection measures - for which a responsibility for their implementation has been created and approved; and/or 						

EXPOSURE REDUCING PROTECTION MEASURES – ALL AVAILABLE MEASURES	Effectiveness Rating ¹	Application Status ²			
		Possible	Exists	Planned	Additionally Recommend
<ul style="list-style-type: none"> Exist in a <u>yet to be submitted</u> Bushfire Management Plan (BMP) and/or Bushfire Emergency Plan (BEP) and are comprised of the applicable acceptable solutions (established by the 'Guidelines for planning in bushfire prone areas', DPLH as amended), that can be met and for which a responsibility for their implementation can be created in the BMP. <p>These planned measures are accounted for in assessing 'inherent' risk levels (refer to Glossary).</p> <ul style="list-style-type: none"> Additionally Recommend: Protection measures that: <ul style="list-style-type: none"> Exist in a <u>yet to be submitted</u> Bushfire Management Plan (BMP) and/or Bushfire Emergency Plan (BEP) and comprise alternative solutions and/or additional recommended protection measures (that can and should be implemented in the opinion of the bushfire consultant), and for which a responsibility for their implementation can be created in the BMP; and/or Are developed in the process of producing this risk assessment and management report and for which a responsibility for their implementation can be created in the BMP. <p>These additionally recommended measures, along with existing and planned measures, are accounted for in assessing 'residual' risk levels (refer to Glossary).</p>					

7.3.2 NUMBER ANALYSIS OF AVAILABILITY VERSUS APPLICATION OF PROTECTION MEASURES

Table 7.9: For the stated element at risk and area of bushfire prone vegetation, the summarised number of bushfire protection measures that can be applied (and their corresponding effectiveness rating), is compared to the number available.

EXPOSURE REDUCING PROTECTION MEASURES – SUMMARY NUMBERS						
Element at Risk	Buildings/Structures - NCC Classes 1-10					
Vegetation Area / Location	All bushfire prone vegetation within the subject lots, and within 150m of the proposed development.					
The Protection Principle	Effectiveness Rating ¹	Numbers of Protection Measures				
		Total Available	Application Status ²			
			Possible	Exists	Planned	Additionally Recommend
Separation from the Hazard	Very High	-	-	-	-	-
	High	-	-	-	-	-
	Effective	1	1	-	1	1
	Moderate	3	3	2	1	1
	Not Relevant	3	-	-	-	-
Shielding from the Hazard	Very High	-	-	-	-	-
	High	1	1	-	-	-
	Effective	-	-	-	-	-
	Moderate	1	1	-	-	1
	Not Relevant	3	-	-	-	-
Total Numbers	Very High	-	-	-	-	-
	High	1	1	-	-	-
	Effective	1	1	-	1	1
	Moderate	4	4	2	-	2
	Not Relevant	6	-	-	-	-
	Totals	12	6	2	1	3

¹ Protection Measure Effectiveness Rating: Refer to section 2.3.5 for explanation and defining.

² Protection Measure Application Status: Refer to table footnotes on previous page.

7.3.3 ASSESSED IMPACT OF APPLIED PROTECTION MEASURES (EXPOSURE REDUCTION)

Table 7.10: For the stated element at risk, The potential impact of the applied protection measures in reducing exposure levels to the stated area of bushfire prone vegetation.

ASSESSED IMPACT OF APPLIED MEASURES (EXPOSURE REDUCTION)								
Element at Risk	Buildings/Structures - NCC Classes 1-10							
Vegetation Area / Location	All bushfire prone vegetation within the subject lots, and within 150m of the proposed development.							
Exposure Reducing Protection Measures Applied to Assessment ¹	The Bushfire Hazard Threats ²							
	Direct Attack Mechanisms				Indirect Attack Mechanisms			
	Embers	Radiant Heat	Flame	Surface Fire	Debris Accum.	Conseq. Fire	Fire Driven Wind	Tree Strike / Obstruct
Existing and Planned (applied to inherent risk)	Medium	Medium	Medium	Significant	Significant	Medium	Medium	Medium
	Medium				Medium			
Existing, Planned and Recommended (applied to residual risk)	Significant	Very Significant	Very Significant	Very Significant	Significant	Significant	Significant	Very Significant
	Very Significant				Significant			

¹ Corresponds to the stage of risk level being reported i.e. inherent or residual. Refer to Section 2.3.3

² Refer to Appendix 4 for explanatory information.

Assessment Comments: The comparison considers the BAL-29 APZ required for planning approval, against the recommended setbacks and additional measures. Objects should be positioned away from relevant assets to reduce the capacity for consequential fire spread.

7.3.4 ASSESSED EXPOSURE LEVELS

Assessed as a function of the capacity to apply sufficient exposure reducing protection measures, their individual effectiveness and their combined impact in reducing the exposure of the identified element at risk (Note: This assessment is independent of the threat level and vulnerability level assessments).

Table 7.11: For the stated element at risk, the assessed exposure level corresponding to the stated area of bushfire prone vegetation.

ASSESSED EXPOSURE LEVELS	
Element at Risk	Buildings/Structures - NCC Classes 1-10
Vegetation Area / Location	All bushfire prone vegetation within the subject lots, and within 150m of the proposed development.
Exposure Reducing Protection Measures Applied to Assessment ¹	Relative Exposure Level ²
Existing and Planned (applied to inherent risk)	Moderate
Existing, Planned and Recommended (applied to residual risk)	Low

¹ Corresponds to the stage of risk level being reported i.e. inherent or residual. Refer to Section 2.3.3

² Refer to Appendix 2 for explanatory information.

7.4 FIXED (HARD) INFRASTRUCTURE ASSETS

7.4.1 PROTECTION MEASURES AVAILABLE TO REDUCE EXPOSURE LEVELS AND THEIR APPLICATION STATUS

Table 7.12: All available protection measures to reduce exposure of the stated element at risk to bushfire hazard threats and their application to the subject development/use.

EXPOSURE REDUCING PROTECTION MEASURES – ALL AVAILABLE MEASURES		Effectiveness Rating ¹	Application Status ²			
			Possible	Exists	Planned	Additionally Recommend
ELEMENT AT RISK: FIXED (HARD) INFRASTRUCTURE ASSETS						
PROTECTION PRINCIPLE – SEPARATION FROM ALL BUSHFIRE THREATS (SITING): To locate (site) the buildings and attached/adjacent structures at distances away from the direct and indirect attack mechanisms of bushfire (the hazard threats) to reduce their exposure. The required distances will be dependent on the relative threat levels and the degree of bushfire resilience that is or is planned to be incorporated into the exposed elements through design and construction.						
6.1	<p>Asset Protection Zone (APZ): Ensure an APZ can be established surrounding the exposed element(s) to create the required separation distance from the bushfire hazard and its threats (the direct and relevant indirect attack mechanisms).</p> <p>This is to be an area containing minimal fire fuels and maintained in a low threat state. The <i>Explanatory Notes for Element 2 of the Bushfire Protection Criteria and Schedule 1: Standards for Asset Protection Zones</i> established in the Guidelines [22] provides the key requirements for establishing and maintaining an APZ.</p> <p>Additional requirements may exist within a relevant local governments firebreak notice, or the responsibilities established by an applicable Bushfire Management Plan (BMP).</p> <p>The required dimensions of the APZ will correspond to the maximum level of radiant heat the exposed element is to be exposed to – or a greater distance if it is stipulated by a different authority (e.g. firebreak notice or BMP). As a minimum avoid dimensions (separation distances) that correspond to BAL-FZ and BAL-40 ratings for any given site/vegetation combination of the relevant parameters. Note that this will also apply to BAL-29 separation distances if flame length modelling indicates potential contact due to specific site and effective slope configurations.</p> <p>The APZ should be contained solely within the boundaries of each lot, except in instances where the neighbouring lot(s) or adjacent public land will be managed in a low-fuel state on an ongoing basis, in perpetuity.</p> <p>Note that the APZ does not provide separation from the consequential fire attack mechanism. Separation from consequential fire fuels requires additional assessment and management.</p>	Effective	Yes	No	Yes	Yes
<p><i>Informative and/or Site Specific Comment/Assessment:</i> The required separation distance is a function of the relevant levels of the bushfire threats (attack mechanisms) presented by the vegetation and the relevant vulnerabilities of the identified elements at risk (the BESS System and associated infrastructure).</p>						

EXPOSURE REDUCING PROTECTION MEASURES – ALL AVAILABLE MEASURES		Effectiveness Rating ¹	Application Status ²			
			Possible	Exists	Planned	Additionally Recommend
<p>The relevant threats are the flame lengths and the potential for radiant heat transfer as determined from the design fire modelling for the vegetation types that have been identified.</p> <p>BESS technologies are continuing to develop and the critical heat flux thresholds of assets may vary slightly between engineering designs. The exterior and structural components of battery cabinets are non-combustible, generally being metal, fibrous cement, mineral wool etc. A battery cabinet is a sea container-sized with a series of battery racks installed. A single battery rack consists of battery cells (each cell connected into a module), and a control box with chiller. Power and computer cabling is associated within and between racks. These are the relevant components regarding potential for fire.</p> <ul style="list-style-type: none"> The individual batteries have been found to be highly resistant to conductive heat. Applied temperatures exceeding 400 degrees Celsius destroyed, but did not ignite, running battery cells. See <i>UL 9540A Test Method for Evaluating Thermal Runaway Fire Propagation in Cell Energy Storage Systems, Third Edition</i> (UL LLC; 8 July 2020). Other trigger/failure conditions must be met for battery cells to ignite (mechanical rupture, flame contact, product failure etc). Control boxes are computers which will apply thermal throttling and thermal shutdown if internal temperatures exceed a determined threshold. Once a computer system is shut down in this scenario, the threshold is expected to be that of the cabling (below). Associated cabling (both power transmission and computer). Common electrical cabling reaches its critical point at >12kW/m² (Kaczorek-Chrobak et al. 2007) [49]. Electrical cabling and components are expected to exceed this standard, being industrial and high capacity, however the 12kW threshold is adopted for the highest potential vulnerability. <p>Recommendation: An APZ is to be established around electrical components and infrastructure. This APZ will ensure exposure to the bushfire hazard threat of radiant heat will be limited to a maximum radiant heat flux of 10 kW/m² (calculated with an assumed flame temperature of 1090K) by providing the required separation distances from the bushfire hazard. The 10m portion of the APZ immediately around the assets must be entirely and permanently non-vegetated (sealed, compacted limestone, gravel, mineral earth etc).</p>						
6.2	<p>Siting of Buildings/Structures - Wind: Site the buildings/structures/infrastructure in locations that have lower wind exposure. Avoid the top and sides of ridges which are especially vulnerable to fire driven winds as well as topographically influenced winds. Winds can directly or indirectly (carrying materials/debris) cause damage to the external building envelope potentially allowing flame, radiant heat and ember entry.</p>	Not Relevant	N/A	N/A	N/A	N/A
<p><i>Informative and/or Site Specific Comment/Assessment: Not possible as the proposed facility is extensive and the topography is consistent (flat to very gentle slope).</i></p>						
6.3	<p>Use of Non-Vegetated Areas and/or Public Open Space: Reduce exposure by increasing separation from APZ landscaping vegetation and/or the bushfire hazard by incorporating these lowest threat areas adjacent to buildings/structures and/or adjacent to the bushfire hazard.</p> <p>These lowest threat components of the APZ include non-vegetated areas (e.g. footpaths, paved areas, roads, parking, drainage, swimming pools), formally managed areas of vegetation (public open space and other recreation areas) and services installed in a common section of non-vegetated land. These elements create robust and easier managed asset protection zones.</p>	Not Relevant	N/A	N/A	N/A	N/A
<p><i>Informative and/or Site Specific Comment/Assessment: There are no such areas existing or proposed.</i></p>						

EXPOSURE REDUCING PROTECTION MEASURES – ALL AVAILABLE MEASURES		Effectiveness Rating ¹	Application Status ²			
			Possible	Exists	Planned	Additionally Recommend
6.4	<p>Landscaping - Tree Location: Use separation to minimise the potential for debris accumulation and tree strike damage to the building envelop potentially allowing flame, radiant heat and ember entry to internal spaces.</p> <ul style="list-style-type: none"> The buildings/structures are separated from trees (or trees from buildings) by a distance of at least 1.5 times the height of the tallest tree. Trees that produce significant quantities of debris (fine fuels) during the bushfire season should be located a sufficient distance away from vulnerable exposed elements to ensure debris cannot drop and accumulate within at least 4m of buildings/structures or be likely to be relocated by wind to closer than 4m to buildings / structures. If the minimum distances cannot be achieved with an existing tree either remove the tree or at least ensure tree branches are sufficiently separated from buildings and attached/adjacent structures (at a minimum to not overhang) to ensure branches cannot fall onto or be blown onto the buildings/structures. 	Moderate	Yes	Yes	Yes	No
<i>Informative and/or Site Specific Comment/Assessment: Trees are not proposed within the <10kW/m2 APZ.</i>						
6.5	<p>Separation from Stored Flammable Products - Gas in Cylinders: To reduce the potential for gas flaring or explosion (consequential fire), installation of LPG cylinders is to apply as a minimum, the principles and requirements established in AS 1596 and LP Gas cylinder safety in bushfire prone areas (Energy Safety – Govt. of WA).</p> <p>Otherwise, the required separation distance is 6m from any combustible materials.</p> <p>Heat from bushfire or consequential fire can be sufficient to cause cylinder pressure to reach critical levels and the pressure relief valve release large quantities of gas (flare). If the cylinder falls over the pressure relief valve may not function correctly, and the cylinder may rupture (explosion).</p>	Not Relevant	N/A	N/A	N/A	N/A
<i>Informative and/or Site Specific Comment/Assessment: No gas storage will be on site.</i>						
6.6	<p>Separation from Stored Flammable Products – Fuels / Other Hazardous Materials: Establish sufficient separation distance between the consequential fire fuels and buildings/structures. The required separation distance will be dependent on the fuel and storage type.</p>	Moderate	Yes	Yes	No	No
<i>Informative and/or Site Specific Comment/Assessment: The BESS units will be installed to manufacturers specification, including separation distances. Fuels and other hazardous material will not be stored on site.</i>						
6.7	<p>Separation from Stored and Constructed Combustible Items: These consequential fire fuels include:</p> <ul style="list-style-type: none"> Stored Combustible Items - Heavy Fuels e.g. building materials, packaging materials, rubbish bins etc: 	Moderate	Yes	No	No	Yes

EXPOSURE REDUCING PROTECTION MEASURES – ALL AVAILABLE MEASURES	Effectiveness Rating ¹	Application Status ²			
		Possible	Exists	Planned	Additionally Recommend
<ul style="list-style-type: none"> • Stored Combustible Items – Large Heavy Fuels e.g. vehicles, caravans and large quantities of dead vegetation materials stored as part of site use. • Constructed Combustible Items – Heavy Fuels e.g. landscaping structures including fences, screens, walls, plastic water tanks. • Constructed Combustible Items – Large Heavy Fuels e.g. adjacent buildings/structures including houses, sheds, garages, carports. (Note: If the adjacent structure is constructed to BAL-29 requirements or greater and can implement a significant number of additional bushfire protection measures associated with reducing exposure and vulnerability, these minimum separation distances could be reduced by 30%) [31]. <p>Apply the rule of thumb [13] “assume flames produced from a consequential fire source will be twice as high as the object itself ... where the consequential fire source is a structure, then the maximum eave height is a reasonable measure of maximum height”.</p> <p>Apply the following separation distances from the subject building/structure as a multiple of the height of the consequential fire source and dependent on the construction standard applied to the building/structure [13 and 31]:</p> <ul style="list-style-type: none"> • At least six times the height when the building/structure construction incorporates design and materials that is only intended to resist low levels of radiant heat up to 12.5 kW/m²) and no flame contact; • Between 4 and 6 six times the height when the building/structure construction incorporates design and materials intended to resist radiant heat up to 29 kW/m² and no flame contact. • Between 2 and 4 times the height when the building/structure construction incorporates design and materials intended to resist up to 40kW/m² and potential flame contact. • Less than 2 times the height when the building/structure construction incorporates design and materials intended to resist extreme levels of radiant heat and flame contact. • Zero separation distance is required if the building/structure is separated by a non-combustible FRL 60/60/60 rated wall or the potential consequential fire source is fully enclosed by the building/structure. 					
<p><i>Informative and/or Site Specific Comment/Assessment: All non-structural combustible materials are to be removed within 10m of assets. This includes but is not limited to; waste, leaf litter, machinery, grasses, vehicles, fuel, furniture, and timber. When storage of flammable items or materials are stored on site temporarily (for maintenance etc), separation distances must be complied with. This requirement is to be included in the Site Operating Procedures document.</i></p>					
<p>PROTECTION PRINCIPLE – SHIELDING FROM ALL BUSHFIRE THREATS: To shield buildings and attached/adjacent structures (or other consequential fire fuels) from the direct bushfire attack mechanisms of flame, radiant heat, surface fire and surface migration of embers. To also reduce exposure to the indirect attack mechanism of debris accumulation against buildings/structures and other consequential fire fuels and wind attack.</p>					

EXPOSURE REDUCING PROTECTION MEASURES – ALL AVAILABLE MEASURES		Effectiveness Rating ¹	Application Status ²			
			Possible	Exists	Planned	Additionally Recommend
6.8	<p>Constructed Barrier – Shielding from Bushfire: Walls, fences and/or landforms to shield the subject building/structure from direct and indirect bushfire attack mechanisms and reduce the potential impact of these threats to vulnerable exposed elements.</p> <p>Must be constructed using appropriate fire resistant / non-combustible construction materials (e.g. masonry, steel, earthworks). These are to withstand the impact of direct bushfire attack mechanisms for the required period of time.</p> <p>Apply the bushfire construction standards for external walls subject to the assessed level of radiant heat or flame contact to which the barrier will be exposed (or otherwise to BAL-FZ requirements). These are established by AS 3959:2018 [4] and/or the NASH Standard [33] and additionally informed by the research report 'Research and Investigation into the Performance of Residential Boundary Fencing Systems in Bushfires.' [29]</p>	High	Yes	No	No	No
<i>Informative and/or Site Specific Comment/Assessment: The measure is not cost-effective or necessary where greater separation distance can be achieved.</i>						
6.9	<p>Constructed Barrier - Shielding from Consequential Fire: Applicable to all consequential fire fuel sources. Install a non-combustible barrier (including complete enclosure when appropriate), of required robustness, that can perform the following as relevant:</p> <ul style="list-style-type: none"> Reduce the exposure of the subject building/structure to the threats of consequential fire; and/or Reduce the exposure of the consequential fire fuels to the bushfire hazard. 	Moderate	Yes	No	No	Yes
<i>Informative and/or Site Specific Comment/Assessment: Ensure all subfloor spaces are sealed or enclosed with non-combustible solid material or ember screening mesh (corrosion-resistant steel, bronze, or aluminium with an aperture <2mm).</i>						
6.10	<p>Natural Barrier - Landforms: Use existing natural landforms to reduce buildings/structures exposure to radiant heat, and lower wind speeds (prevailing synoptic and/or fire driven).</p>	Not Relevant	N/A	N/A	N/A	N/A
6.11	<p>Natural Barrier – Vegetation: Use appropriate hedges and trees strategically to reduce (to varying extents) buildings/structures exposure to radiant heat, to filter/trap embers and firebrands, and to lower wind speeds (prevailing synoptic and/or fire driven).</p>	Not Relevant	N/A	N/A	N/A	N/A
<i>Informative and/or Site Specific Comment/Assessment: Sufficiently low radiant heat flux can be achieved through separation distance.</i>						
6.12	<p>Shield Non-Structural Essential Elements: These are elements essential to the continued operation of the built asset which are potentially exposed to fire attack mechanisms of both bushfire and consequential fire. They include cabling and plumbing associated with power / data transmission and water / fuel transport.</p> <p>When the use of fire rated materials to the degree necessary is not possible or practical, the application of non-combustible shielding can be applied to reduce exposure to the threats. Shielding includes underground installation.</p>	Moderate	Yes	No	Partly	Yes

EXPOSURE REDUCING PROTECTION MEASURES – ALL AVAILABLE MEASURES	Effectiveness Rating ¹	Application Status ²			
		Possible	Exists	Planned	Additionally Recommend
<p><i>Informative and/or Site Specific Comment/Assessment: Exposed electrical cabling to be shielded from radiant heat and consequential fire by burying underground or shielding with non-combustible material – common electrical cabling reaches its critical point at >10kWm2.</i></p> <p><i>Exposed plumbing (poly pipe) is to be buried or shielded with non-combustible material – maximum exposure 120 degrees Celsius.</i></p>					
<p>¹ Protection Measure Effectiveness Rating: Refer to section 2.3.5 for explanation and defining.</p> <p>² Protection Measure Application Status:</p> <ul style="list-style-type: none"> • Possible: Protection measures that can potentially be applied to the proposed development/use; • Exists: Protection measures already implemented by existing components of the proposed development/use. These measures are accounted for in assessing 'inherent' risk levels (refer to Glossary); • Planned: Protection measures that: <ul style="list-style-type: none"> • Are incorporated into the site plans; • Exist in an <u>approved</u> Bushfire Management Plan (BMP) and/or Bushfire Emergency Plan (BEP) and are comprised of the applicable acceptable solutions (established by the 'Guidelines for planning in bushfire prone areas', DPLH as amended), alternative solutions and any additional recommended protection measures - for which a responsibility for their implementation has been created and approved; and/or • Exist in a <u>yet to be submitted</u> Bushfire Management Plan (BMP) and/or Bushfire Emergency Plan (BEP) and are comprised of the applicable acceptable solutions (established by the 'Guidelines for planning in bushfire prone areas', DPLH as amended), that can be met and for which a responsibility for their implementation can be created in the BMP. <p>These planned measures are accounted for in assessing 'inherent' risk levels (refer to Glossary).</p> • Additionally Recommend: Protection measures that: <ul style="list-style-type: none"> • Exist in a <u>yet to be submitted</u> Bushfire Management Plan (BMP) and/or Bushfire Emergency Plan (BEP) and comprise alternative solutions and/or additional recommended protection measures (that can and should be implemented in the opinion of the bushfire consultant), and for which a responsibility for their implementation can be created in the BMP; and/or • Are developed in the process of producing this risk assessment and management report and for which a responsibility for their implementation can be created in the BMP. <p>These additionally recommended measures, along with existing and planned measures, are accounted for in assessing 'residual' risk levels (refer to Glossary).</p> 					

7.4.2 NUMBER ANALYSIS OF AVAILABILITY VERSUS APPLICATION OF PROTECTION MEASURES

Table 7.13: For the stated element at risk and area of bushfire prone vegetation, the summarised number of bushfire protection measures that can be applied (and their corresponding effectiveness rating), is compared to the number available.

EXPOSURE REDUCING PROTECTION MEASURES – SUMMARY NUMBERS						
Element at Risk	Fixed (hard) infrastructure assets					
Vegetation Area / Location	All bushfire prone vegetation within the subject lots, and within 150m of the proposed development.					
The Protection Principle	Effectiveness Rating ¹	Numbers of Protection Measures				
		Total Available	Application Status ²			
			Possible	Exists	Planned	Additionally Recommend
Separation from the Hazard	Very High	-	-	-	-	-
	High	-	-	-	-	-
	Effective	1	1	-	1	1
	Moderate	3	3	2	1	1
	Not Relevant	3	-	-	-	-
Shielding from the Hazard	Very High	-	-	-	-	-
	High	1	1	-	-	-
	Effective	-	-	-	-	-
	Moderate	2	2	-	1	2
	Not Relevant	2	-	-	-	-
Total Numbers	Very High	-	-	-	-	-
	High	1	1	-	-	-
	Effective	1	1	-	1	1
	Moderate	5	5	2	2	3
	Not Relevant	5	-	-	-	-
	Totals	12	7	2	3	4

¹ Protection Measure Effectiveness Rating: Refer to section 2.3.5 for explanation and defining.

² Protection Measure Application Status: Refer to table footnotes on previous page.

7.4.3 ASSESSED IMPACT OF APPLIED PROTECTION MEASURES (EXPOSURE REDUCTION)

Table 7.14: For the stated element at risk, The potential impact of the applied protection measures in reducing exposure levels to the stated area of bushfire prone vegetation.

ASSESSED IMPACT OF APPLIED MEASURES (EXPOSURE REDUCTION)								
Element at Risk	Fixed (hard) infrastructure assets							
Vegetation Area / Location	All bushfire prone vegetation within the subject lots, and within 150m of the proposed development.							
Exposure Reducing Protection Measures Applied to Assessment ¹	The Bushfire Hazard Threats ²							
	Direct Attack Mechanisms				Indirect Attack Mechanisms			
	Embers	Radiant Heat	Flame	Surface Fire	Debris Accumulation	Consequential Fire	Fire Driven Wind	Tree Strike / Obstruction
Existing and Planned (applied to inherent risk)	Medium	Significant	Medium	Significant	Significant	Medium	Medium	Medium
	Medium				Medium			
Existing, Planned and Recommended (applied to residual risk)	Very Significant	Very Significant	Very Significant	Very Significant	Significant	Very Significant	Significant	Very Significant
	Very Significant				Significant			

¹ Corresponds to the stage of risk level being reported i.e. inherent or residual. Refer to Section 2.3.3

² Refer to Appendix 4 for explanatory information.

Assessment Comments: The BAL-29 APZ required for planning approval limits potential exposure to bushfire impacts. However, the assessed vulnerability of the Merredin BESS (Section 8.4) necessitates a greatly reduced exposure.

7.4.4 ASSESSED EXPOSURE LEVELS

Assessed as a function of the capacity to apply sufficient exposure reducing protection measures, their individual effectiveness and their combined impact in reducing the exposure of the identified element at risk (Note: This assessment is independent of the threat level and vulnerability level assessments).

Table 7.15: For the stated element at risk, the assessed exposure level corresponding to the stated area of bushfire prone vegetation.

ASSESSED EXPOSURE LEVELS	
Element at Risk	Fixed (hard) infrastructure assets
Vegetation Area / Location	All bushfire prone vegetation within the subject lots, and within 150m of the proposed development.
Exposure Reducing Protection Measures Applied to Assessment ¹	Relative Exposure Level ²
Existing and Planned (applied to inherent risk)	Moderate
Existing, Planned and Recommended (applied to residual risk)	Very Low

¹ Corresponds to the stage of risk level being reported i.e. inherent or residual. Refer to Section 2.3.3

² Refer to Appendix 2 for explanatory information.

Assessment Comments: The applied APZ and additional restrictions on combustible materials greatly reduces relative exposure.

8 VULNERABILITY LEVEL ASSESSMENT OF THE ELEMENTS AT RISK

SUMMARY OF THE QUALITATIVE ASSESSMENT PROCESS

1. Identify all protection measures (grouped by protection principle) that are available to reduce vulnerability levels and rate their effectiveness;
2. Produce a numerical summary of all potential vulnerability reducing protection measures that are available and determine their application status;
3. Assess the potential vulnerability reducing impact of the package of protection measures that is able to be applied. The effectiveness rating weights the potential impact of an individual measure; and
4. Derive the vulnerability level of the identified element at risk, to the threats presented by each identified area of bushfire prone vegetation (refer to Section 2.3.3 and Appendix 2 for additional risk assessment process information).

8.1 PERSONS ONSITE OR TEMPORARILY OFFSITE

8.1.1 PROTECTION MEASURES AVAILABLE TO REDUCE VULNERABILITY LEVELS AND THEIR APPLICATION STATUS

Table 8.1: All available protection measures to reduce exposure of the stated element at risk to bushfire hazard threats and their application to the subject development/use.

VULNERABILITY REDUCING PROTECTION MEASURES – ALL AVAILABLE MEASURES		Effectiveness Rating ¹	Application Status ²			
			Possible	Exists	Planned	Additionally Recommend
ELEMENT AT RISK: PERSONS LOCATED ONSITE AND TEMPORARILY OFFSITE						
PROTECTION PRINCIPLE – TRANSPORT AND MULTIPLE EVACUATION DESTINATIONS AND ROUTES AVAILABLE						
7.1	Sufficient Evacuation Transport Available: Ensure that all persons likely to be on site have access to transport. This can be through own vehicles, facility vehicles, a formal arrangement with an external provider or a combination of these.	Effective	Yes	Yes	No	No
<i>Informative and/or Site Specific Comment/Assessment: The location is relatively remote from settlements (no public transport). All visitors must necessarily have their own transport.</i>						
7.2	Multiple Safer Offsite Locations Available: Increasing the route and destination options decreases vulnerability of persons as the exposed element. Multiple buildings/areas are accessible from the subject site as evacuation destinations. The offsite locations exist at a sufficient distance from the subject site ensuring that the destination and the subject site are very unlikely to be simultaneously impacted by a bushfire event. For the most robust scenario:	Very High	No	Yes	No	No

VULNERABILITY REDUCING PROTECTION MEASURES – ALL AVAILABLE MEASURES		Effectiveness Rating ¹	Application Status ²			
			Possible	Exists	Planned	Additionally Recommend
	<ul style="list-style-type: none"> Multiple access/egress route are available to the safer locations from the subject site; The entirety of at least two routes is unlikely to be simultaneously impacted by a bushfire event; and The availability of water and amenities corresponding to person numbers increases the effectiveness of the measure. 					
<p><i>Informative and/or Site Specific Comment/Assessment: Two-way access/egress is available. The access/egress routes run through farm land and adjacent to the existing solar installation with Robartson Rd access/egress in a north direction towards the Great Eastern Highway and the town of Merredin, and south direction for approx. 750m before meeting the Bruce Rock – Merredin Rd in an east or west direction. Safe (early) evacuation is the primary procedure for any occupants (staff) during bushfire emergencies.</i></p>						
PROTECTION PRINCIPLE – PROVISION OF BUSHFIRE EMERGENCY INFORMATION AND EDUCATION						
7.3	<p>Bushfire Emergency Plan: Is produced and appropriately located within the site of the subject development/use. It is an operational document that details site specific preparation, response, recovery and review procedures. It is produced for use by the site owners, managers, operators and occupants (as relevant).</p>	Effective	Yes	No	No	No
7.4	<p>Bushfire Emergency Poster: A poster is prominently displayed, for the attention of all persons onsite. It presents the key emergency contacts, information sources and response procedures in the event of a bushfire event. It has increased value attached to its display when there are no bushfire emergency trained persons onsite or no persons that are familiar with the site and local area.</p>	Moderate	Yes	No	No	No
7.5	<p>Bushfire Protection Measures to be Implemented are Published in the Relevant Operational Documents: The relevant documents can include the Bushfire Management Plan (BMP), the Bushfire Emergency Plan (BEP), the Site Emergency Plan (as required to be developed by the operators of 'high risk' land uses), and any relevant documents associated with a projects design phase. The purpose of this measure is to ensure the application of relevant protection measures, that have been identified in this Bushfire Risk Assessment and Management Report, will be acted upon through responsibilities created by the operational documents.</p>	Effective	Yes	No	No	Yes
<p><i>Informative and/or Site Specific Comment/Assessment: The development is proposed to be unstaffed. Visitors will be inducted staff/contractors familiar with emergency procedures and preparation/display of separate bushfire emergency procedures is not necessary. Additionally, evacuation (in the direction away from the bushfire) is the only bushfire response procedure.</i></p> <p><i>The site Emergency Management Plan (document title pending), is to include responses to bushfire emergencies. The immediately procedure is to evacuate in the appropriate direction away from the fire, and inform DFES Comcen of the status of the BESS facility.</i></p>						

VULNERABILITY REDUCING PROTECTION MEASURES – ALL AVAILABLE MEASURES		Effectiveness Rating ¹	Application Status ²			
			Possible	Exists	Planned	Additionally Recommend
7.6	<p>Prominent Display of Information Stating Safe Early Evacuation is the Primary Procedure: For the subject development/use evacuation in the event of a bushfire within the locality has or is likely to be determined as the primary response procedure and that it must be conducted early. This option is available.</p> <p>The emphasis on early rather than a late evacuation is important. Analysis of past events identify that most people who die in bushfires are caught in the open, either in vehicles or on foot, because they have left their property too late. For evacuation to provide the safest response for occupants, it must be conducted early. Being on roads when a bushfire is close is a high risk action. Otherwise, sheltering-in-place is likely to provide greater protection to persons – particularly when a suitable onsite shelter place is identified.</p>	Not Relevant	N/A	N/A	N/A	N/A
<i>Informative and/or Site Specific Comment/Assessment: Occupants will be site staff only, who will be aware of the emergency response procedure.</i>						
7.7	<p>Egress Pathway Signage: Where pathways exist onsite for occupants to relocate to an identified safer onsite location, appropriate signage to guide unfamiliar persons can reduce their vulnerability.</p>	Not Relevant	N/A	N/A	N/A	N/A
<i>Informative and/or Site Specific Comment/Assessment: Staff will be familiar with the site. The safer onsite location is obvious.</i>						
7.8	<p>Trained Personnel Onsite: Operational persons (staff) are provided with bushfire emergency management training, aligned with the subject site's prepared Bushfire Emergency Plan (BEP). The intent also includes identifying the specific roles and persons to fill any required responsibilities that have determined through the BEP construction process.</p>	Moderate	Yes	No	No	No
<i>Informative and/or Site Specific Comment/Assessment: The development is proposed to be unstaffed.</i>						
7.9	<p>Build Community Resilience Through Education: When relevant to the type and scale of proposed development/use, the delivery of effective education programs can result in lowering the vulnerability of the community to a bushfire event, once the information has been acted upon and packages of protection measures put in place.</p> <p>Local government develops an ongoing program of innovative and leading edge community and landowner education that builds on the information presented within this Bushfire Risk Assessment and Management Report.</p> <p>Subsequent implementation of recommended/required protection measures can be encouraged through legislation, education, audits, enforcement and penalties as appropriate.</p> <p>Examples of such community education programs exist in various jurisdictions. The CSIRO (2020) Climate and Disaster Resilience Overview Report in 'Recommendation No. 5' [18] encourages collaboration with research agencies on the issue of building community resilience.</p>	Not Relevant	N/A	N/A	N/A	N/A
7.10	<p>Encourage 'Property Bushfire Resilience Assessments': Local government to promote (and potentially incentivise) the conducting of these assessments and the implementation of any recommendations. These assessments address bushfire</p>	Not Relevant	N/A	N/A	N/A	N/A

VULNERABILITY REDUCING PROTECTION MEASURES – ALL AVAILABLE MEASURES		Effectiveness Rating ¹	Application Status ²			
			Possible	Exists	Planned	Additionally Recommend
	hazard threat levels and the level of exposure and vulnerability of buildings and persons. It identifies appropriate protection measures to increase bushfire resilience.					
PROTECTION PRINCIPLE – A BUSHFIRE EMERGENCY FIREFIGHTING CAPABILITY EXISTS (RESPONSE)						
7.11	<p>Personnel Onsite Can Manage Bushfire Emergency Procedures: Different categories of persons can perform this role in different scenarios, with potentially varying levels of expertise and effectiveness. These include:</p> <ul style="list-style-type: none"> Appropriately trained person(s) will be onsite at all times, or able to be onsite at short notice. They are trained in bushfire emergency procedures in general and have specific knowledge of site preparation, response and recovery procedures from the required Bushfire Emergency Plan), and the environment in which the development/use exists. This person(s) may have the official title of fire warden. An untrained person familiar with the local area will be onsite at all times. They have knowledge and instruction gained from the required Bushfire Emergency Plan for the subject development/use and will ensure the preparation, response and recovery procedures established by the required Bushfire Emergency Plan are conducted appropriately and provide emergency event guidance to any other persons onsite. 	Effective	Yes	No	No	Yes
<i>Informative and/or Site Specific Comment/Assessment: The development is proposed to be unstaffed. It is recommended that the staff member managing emergency procedures has training in general bushfire emergency procedures, and has specific knowledge of the site procedures in response to bushfire. This staff member should be easily contactable.</i>						
7.12	<p>Personnel Onsite Can Operate Firefighting Equipment: Such person(s) is suitably capable of maintaining and operating any installed firefighting water supply and associated pumps, hoses/nozzles and sprinklers.</p>	Moderate	Yes	No	Yes	No
<i>Informative and/or Site Specific Comment/Assessment: Staff will receive basic instruction on operation of firefighting equipment and procedures for suppression or prevention of fire spread associated with BESS facilities.</i>						
7.13	<p>Locations of Vulnerable Persons are Registered: Relevant department of local government and their emergency services maintains a register of the location of land uses that are likely to result in a number of 'vulnerable' persons residing onsite, so that their needs can be addressed as a priority in a bushfire emergency. The subject development/use would exist on that register.</p>	Not Relevant	N/A	N/A	N/A	N/A
<i>Informative and/or Site Specific Comment/Assessment: No vulnerable persons will be onsite.</i>						
7.14	<p>External Emergency Services Available: An emergency service with a bushfire response capability is located within a realistic operational distance of the subject development/use. Bushfire services include volunteer bushfire brigades, volunteer fire and emergency services, DFES career fire and Rescue Service or Parks and Wildlife.</p>	Effective	No	Yes	No	Yes

VULNERABILITY REDUCING PROTECTION MEASURES – ALL AVAILABLE MEASURES	Effectiveness Rating ¹	Application Status ²			
		Possible	Exists	Planned	Additionally Recommend
<p>Even if an emergency service response capability exists, effectiveness will be limited by number of resources and their availability likelihood at the crucial time.</p> <p><i>Bushfire Verification Method – Handbook s6.6 [14] states “During significant bushfires, there will be conflicting demands on fire brigade resources and reliance should not be placed on fire brigade intervention to protect a specific property.</i></p> <p><i>Prior to the 2009 Black Saturday fires, an early evacuation or stay and defend policy was in place and data from major fires indicated that the presence of occupants significantly increased the probability of house survival (refer Table 7.1). However, in response to the subsequent Royal Commission findings there is now a greater emphasis on early evacuation. Whilst this is expected to reduce fatalities by reducing the numbers of people at risk, a negative consequence will be an increase in property losses for buildings constructed to similar standards. It should therefore be assumed that there will be no fire brigade or occupant intervention with respect to protecting a specific property.”</i></p>					
<p><i>Informative and/or Site Specific Comment/Assessment: It is recommended that the Merredin Volunteer Fire and Rescue Service are to be invited to inspect and familiarise with the site. Provide information in site fire response procedures. This invitation may be annual or ad-hoc.</i></p>					
<p>¹ Protection Measure Effectiveness Rating: Refer to section 2.3.5 for explanation and defining.</p> <p>² Protection Measure Application Status:</p> <ul style="list-style-type: none"> • Possible: Protection measures that can potentially be applied to the proposed development/use; • Exists: Protection measures already implemented by existing components of the proposed development/use. These measures are accounted for in assessing 'inherent' risk levels (refer to Glossary); • Planned: Protection measures that: <ul style="list-style-type: none"> • Are incorporated into the site plans; • Exist in an <u>approved</u> Bushfire Management Plan (BMP) and/or Bushfire Emergency Plan (BEP) and are comprised of the applicable acceptable solutions (established by the 'Guidelines for planning in bushfire prone areas', DPLH as amended), alternative solutions and any additional recommended protection measures - for which a responsibility for their implementation has been created and approved; and/or • Exist in a <u>yet to be submitted</u> Bushfire Management Plan (BMP) and/or Bushfire Emergency Plan (BEP) and are comprised of the applicable acceptable solutions (established by the 'Guidelines for planning in bushfire prone areas', DPLH as amended), that can be met and for which a responsibility for their implementation can be created in the BMP. <p>These planned measures are accounted for in assessing 'inherent' risk levels (refer to Glossary).</p> • Additionally Recommend: Protection measures that: <ul style="list-style-type: none"> • Exist in a <u>yet to be submitted</u> Bushfire Management Plan (BMP) and/or Bushfire Emergency Plan (BEP) and comprise alternative solutions and/or additional recommended protection measures (that can and should be implemented in the opinion of the bushfire consultant), and for which a responsibility for their implementation can be created in the BMP; and/or 					

VULNERABILITY REDUCING PROTECTION MEASURES – ALL AVAILABLE MEASURES	Effectiveness Rating ¹	Application Status ²			
		Possible	Exists	Planned	Additionally Recommend
<ul style="list-style-type: none"> Are developed in the process of producing this risk assessment and management report and for which a responsibility for their implementation can be created in the BMP. <p>These additionally recommended measures, along with existing and planned measures, are accounted for in assessing 'residual' risk levels (refer to Glossary).</p>					

8.1.2 NUMBER ANALYSIS OF AVAILABILITY VERSUS APPLICATION OF PROTECTION MEASURES

Table 8.2: For the stated element at risk and area of bushfire prone vegetation, the summarised number of bushfire protection measures that can be applied (and their corresponding effectiveness rating), is compared to the number available.

VULNERABILITY REDUCING PROTECTION MEASURES – SUMMARY NUMBERS						
Element at Risk	Persons located onsite and temporarily offsite					
Vegetation Area / Location	All bushfire prone vegetation within the subject lots, and within 150m of the proposed development.					
The Protection Principle	Effectiveness Rating ¹	Numbers of Protection Measures				
		Total Available	Application Status ²			
			Possible	Exists	Planned	Additionally Recommend
Transport and Multiple evacuation destinations and routes available	Very High	1	-	1	-	-
	High	-	-	-	-	-
	Effective	1	1	1	-	-
	Moderate	-	-	-	-	-
	Not Relevant	-	-	-	-	-
Provision of bushfire emergency information and education	Very High	-	-	-	-	-
	High	-	-	-	-	-
	Effective	2	2	-	-	1
	Moderate	2	2	-	-	-
	Not Relevant	4	-	-	-	-
A bushfire emergency firefighting capability exists (response)	Very High	-	-	-	-	-
	High	-	-	-	-	-
	Effective	2	1	1	-	2
	Moderate	1	1	-	1	-
	Not Relevant	1	-	-	-	-
Total Numbers	Very High	1	-	1	-	-
	High	-	-	-	-	-
	Effective	5	4	2	-	3
	Moderate	4	3	-	1	-
	Not Relevant	5	-	-	-	-
	Totals	14	7	3	1	3

¹ Protection Measure Effectiveness Rating: Refer to section 2.3.5 for explanation and defining.

² Protection Measure Application Status: Refer to table footnotes on previous page.

8.1.3 ASSESSED IMPACT OF APPLIED PROTECTION MEASURES (VULNERABILITY REDUCTION)

Table 8.3: For the stated element at risk, The potential impact of the applied protection measures in reducing vulnerability levels to the stated area of bushfire prone vegetation.

ASSESSED IMPACT OF APPLIED MEASURES (VULNERABILITY REDUCTION)								
Element at Risk	Persons located onsite and temporarily offsite							
Vegetation Area / Location	All bushfire prone vegetation within the subject lots, and within 150m of the proposed development.							
Vulnerability Reducing Protection Measures Applied to Assessment ¹	The Bushfire Hazard Threats ²							
	Direct Attack Mechanisms				Indirect Attack Mechanisms			
	Embers	Radiant Heat	Flame	Surface Fire	Debris Accumulation	Consequential Fire	Fire Driven Wind	Tree Strike / Obstruction
Existing and Planned (applied to inherent risk)	N/A	Significant	Significant	N/A	Minimal	Significant	N/A	N/A
	Significant				Medium			
Existing, Planned and Recommended (applied to residual risk)	N/A	Significant	Significant	N/A	Significant	Very Significant	N/A	N/A
	Significant				Very Significant			

¹ Corresponds to the stage of risk level being reported i.e. inherent or residual. Refer to Section 2.3.3

² Refer to Appendix 4 for explanatory information.

Assessment Comments: Persons are not vulnerable to direct ember attack or surface fire impacts. Recommendations are for training and site responses.

8.1.4 ASSESSED VULNERABILITY LEVELS

Assessed as a function of the capacity to apply sufficient vulnerability reducing protection measures, their individual effectiveness and their combined impact in reducing the vulnerability of the identified element at risk (Note: This assessment is independent of the threat level and exposure level assessments).

Table 8.4: For the stated element at risk, the assessed exposure level corresponding to the stated area of bushfire prone vegetation.

ASSESSED VULNERABILITY LEVELS	
Element at Risk	Persons located onsite and temporarily offsite
Vegetation Area / Location	All bushfire prone vegetation within the subject lots, and within 150m of the proposed development.
Vulnerability Reducing Protection Measures Applied to Assessment ¹	Relative Vulnerability Level ²
Existing and Planned (applied to inherent risk)	Moderate
Existing, Planned and Recommended (applied to residual risk)	Low

¹ Corresponds to the stage of risk level being reported i.e. inherent or residual. Refer to Section 2.3.3

² Refer to Appendix 2 for explanatory information.

Assessment Comments: After training and response procedures are made available to staff/visitors and emergency services are familiar with the site, there is little more that can be done to improve vulnerability.

8.2 PERSONS ON ACCESS/EGRESS ROUTES (IN VEHICLES) OR PATHWAYS

8.2.1 PROTECTION MEASURES AVAILABLE TO REDUCE VULNERABILITY LEVELS AND THEIR APPLICATION STATUS

Table 8.5: All available protection measures to reduce exposure of the stated element at risk to bushfire hazard threats and their application to the subject development/use.

VULNERABILITY REDUCING PROTECTION MEASURES – ALL AVAILABLE MEASURES		Effectiveness Rating ¹	Application Status ²			
			Possible	Exists	Planned	Additionally Recommend
ELEMENT AT RISK: PERSONS ON ACCESS/EGRESS ROUTES IN VEHICLES						
Access/Egress Route ID:	All bushfire prone vegetation within the broader locality (10km radius) including along access routes.					
<p>PROTECTION PRINCIPLE – APPLY BEST (SAFER) ROAD DESIGN AND CONSTRUCTION (MATERIALS): The application of as many of the following protection measures as possible ensures a greater level of safety for users and lowers the associated risk when roads need to be used to evacuate to a safer offsite location in potentially high stress situations within a threatening environment.</p> <p>Safety for persons using the route is increased through reducing the likelihood of vehicle/terrain or vehicle/vehicle accidents and the ability to maintain travelling speed.</p>						
8.1	<p>Road Width: Ensure appropriate width roads are installed. Wider roads allow safer passing of the anticipated traffic that can be travelling in both directions (e.g. emergency services travelling towards the emergency event). The effectiveness of road width to reduce vulnerability is also a function of the required carriage capacity - which may be increased by the proposed development/use when it will increase traffic intensity.</p> <p>The incorporation of non-vegetated and trafficable road verges/shoulders and adjacent footpaths can also be considered to increase effective width for slower moving vehicles (providing additional separation from the hazard and passing opportunities).</p>	High	No	Yes	No	No
<p><i>Informative and/or Site Specific Comment/Assessment: The measure is not under the control of the landowner/developer. The access/egress routes run through farm land and adjacent to the existing solar installation with Robartson Rd access/egress in a north direction towards the Great Eastern Highway and the town of Merredin, and south direction for approx. 750m before meeting the Bruce Rock – Merredin Rd in an east or west direction. Both roads are approx. 8-10m wide giving safe passage for evacuation and emergency responding vehicles.</i></p>						
8.2	<p>Road Gradient: Ensure appropriate road gradients are available. Lower gradients ensure traction and speed can be maintained and can also be associated with driver visibility. Appropriate gradients will depend on the constructed surface materials and the weights and tractive capability of expected vehicle types.</p>	High	No	Yes	No	No
<p><i>Informative and/or Site Specific Comment/Assessment: The measure is not under the control of the landowner/developer. The local topography is gently undulating rather than rugged.</i></p>						

VULNERABILITY REDUCING PROTECTION MEASURES – ALL AVAILABLE MEASURES		Effectiveness Rating ¹	Application Status ²			
			Possible	Exists	Planned	Additionally Recommend
8.3	Road Clearance: Ensure appropriate clearance can exist and is established. Sufficient horizontal and vertical clearances from obstructions ensure unhindered movement of all possible vehicle types;	High	No	Yes	No	No
<i>Informative and/or Site Specific Comment/Assessment: The measure is not under the control of the landowner/developer. The minimum horizontal clearance is the road width of 8m and generally 10m. Trees and powerlines do not overhang the road, so vertical clearance is unrestricted.</i>						
8.4	Road Surface Materials: Ensure that roads are constructed of materials that will provide the necessary traction (also a function of gradient), can support the weight of all expected vehicle types and remain operational in all weather. The required supportive capacity also applies to associated structures such as bridges.	High	No	Yes	No	No
<i>Informative and/or Site Specific Comment/Assessment: The measure is not under the control of the landowner/developer. Robartson Rd and Bruce Rock -Merredin Rd are designed to carry heavy and industrial vehicles. There is no limitation for the residential vehicles (<2 ton) used by site staff.</i>						
8.5	Driver Visibility and Road Ahead Signage: Ensure that road design provides high levels of visibility ahead (at least in the absence of smoke and embers) and informative signage indicating relevant 'up ahead' route information (includes information stating distance to turnaround area for narrow roads in more remote locations). Good visibility is associated with the avoidance 'blind' corners and crests to the greatest extent possible.	High	No	Yes	No	No
<i>Informative and/or Site Specific Comment/Assessment: The measure is not under the control of the landowner/developer. Robartson Rd and Bruce Rock- Merredin Rd have long straight sections (>1km) and gentle curves (<30 degrees).</i>						
8.6	Road / Pathway Length: Shorter distances to safer locations reduce the length of time persons remain vulnerable to bushfire threats.	Not Relevant	N/A	N/A	N/A	N/A
<i>Informative and/or Site Specific Comment/Assessment: The measure is not under the control of the landowner/developer. Robartson Rd and Bruce Rock- Merredin Rd are >10km to a safer offsite location (Merredin Townsite) or to a westerly direction through farmland. This is addressed in Section 7.2.1.</i>						
8.7	Interconnected Roads: Ensuring that the design of the road network provides through roads and avoids dead-end roads, provides the choice of alternative routes for drivers to minimise close contact with a bushfire event. Otherwise vehicles and persons can be trapped.	High	No	Yes	No	No
<i>Informative and/or Site Specific Comment/Assessment: The measure is not under the control of the landowner/developer. Some minor side roads in the area are no through-roads. All major roads are through-roads.</i>						
PROTECTION PRINCIPLE – EVACUEES SELF-SUFFICIENT (LOCAL AWARENESS AND TRANSPORT): The 'type' of persons that will be present on the site of the proposed development/use influences their degree of vulnerability to both bushfire threats and to risk associated with vehicular accidents in a stressful environment. Persons that have local knowledge, are self-supportive, have their own transport and are physically and mentally capable present the lowest degree of vulnerability for this factor.						

VULNERABILITY REDUCING PROTECTION MEASURES – ALL AVAILABLE MEASURES		Effectiveness Rating ¹	Application Status ²			
			Possible	Exists	Planned	Additionally Recommend
This contrasts with persons who meet the SPP 3.7 definition of 'vulnerable' where the most vulnerable are likely to be less effective at making the required decisions and carrying out the required actions in the timeframe required. They are likely to be dependent on others for both information and transport and will not have any local knowledge.						
8.8	Self Sufficient Persons with Local Awareness: These are the type of persons that will be present on the site of the proposed development/use.	Effective	Yes	Yes	No	No
8.9	Persons Onsite Have Own Transport: There is no need to have arrangements in place for external provision of evacuation vehicles.	Effective	Yes	Yes	No	No
<i>Informative and/or Site Specific Comment/Assessment: Staff must necessarily have their own transport to access the site.</i>						
<p>¹ Protection Measure Effectiveness Rating: Refer to section 2.3.5 for explanation and defining.</p> <p>² Protection Measure Application Status:</p> <ul style="list-style-type: none"> • Possible: Protection measures that can potentially be applied to the proposed development/use; • Exists: Protection measures already implemented by existing components of the proposed development/use. These measures are accounted for in assessing 'inherent' risk levels (refer to Glossary); • Planned: Protection measures that: <ul style="list-style-type: none"> • Are incorporated into the site plans; • Exist in an <u>approved</u> Bushfire Management Plan (BMP) and/or Bushfire Emergency Plan (BEP) and are comprised of the applicable acceptable solutions (established by the 'Guidelines for planning in bushfire prone areas', DPLH as amended), alternative solutions and any additional recommended protection measures - for which a responsibility for their implementation has been created and approved; and/or • Exist in a <u>yet to be submitted</u> Bushfire Management Plan (BMP) and/or Bushfire Emergency Plan (BEP) and are comprised of the applicable acceptable solutions (established by the 'Guidelines for planning in bushfire prone areas', DPLH as amended), that can be met and for which a responsibility for their implementation can be created in the BMP. <p>These planned measures are accounted for in assessing 'inherent' risk levels (refer to Glossary).</p> • Additionally Recommend: Protection measures that: <ul style="list-style-type: none"> • Exist in a <u>yet to be submitted</u> Bushfire Management Plan (BMP) and/or Bushfire Emergency Plan (BEP) and comprise alternative solutions and/or additional recommended protection measures (that can and should be implemented in the opinion of the bushfire consultant), and for which a responsibility for their implementation can be created in the BMP; and/or • Are developed in the process of producing this risk assessment and management report and for which a responsibility for their implementation can be created in the BMP. <p>These additionally recommended measures, along with existing and planned measures, are accounted for in assessing 'residual' risk levels (refer to Glossary).</p> 						

8.2.2 NUMBER ANALYSIS OF AVAILABILITY VERSUS APPLICATION OF PROTECTION MEASURES

Table 8.6: For the stated element at risk and area of bushfire prone vegetation, the summarised number of bushfire protection measures that can be applied (and their corresponding effectiveness rating), is compared to the number available.

VULNERABILITY REDUCING PROTECTION MEASURES – SUMMARY NUMBERS						
Element at Risk	Persons on access/egress routes in vehicles					
Access/Egress Route ID	All bushfire prone vegetation within the broader locality (10km radius) including along access routes.					
The Protection Principle	Effectiveness Rating ¹	Numbers of Protection Measures				
		Total Available	Application Status ²			
			Possible	Exists	Planned	Additionally Recommend
Road Design and Construction (Materials)	Very High	-	-	-	-	-
	High	6	-	6	-	-
	Effective	-	-	-	-	-
	Moderate	-	-	-	-	-
	Not Relevant	1	-	-	-	-
Evacuees Self-Sufficient in Transport and Local Knowledge	Very High	-	-	-	-	-
	High	-	-	-	-	-
	Effective	2	2	2	-	-
	Moderate	-	-	-	-	-
	Not Relevant	-	-	-	-	-
Total Numbers	Very High	-	-	-	-	-
	High	6	-	6	-	-
	Effective	2	2	2	-	-
	Moderate	-	-	-	-	-
	Not Relevant	1	-	-	-	-
	Totals	9	2	8	-	-

¹ Protection Measure Effectiveness Rating: Refer to section 2.3.5 for explanation and defining.

² Protection Measure Application Status: Refer to table footnotes on previous page.

8.2.3 ASSESSED IMPACT OF APPLIED PROTECTION MEASURES (VULNERABILITY REDUCTION)

Table 8.7: For the stated element at risk, the assessed impact of the applied protection measures corresponding to the stated area of bushfire prone vegetation.

ASSESSED IMPACT OF APPLIED MEASURES (VULNERABILITY REDUCTION)								
Element at Risk	Persons on access/egress routes in vehicles							
Access/Egress Route ID	All bushfire prone vegetation within the broader locality (10km radius) including along access routes.							
Vulnerability Reducing Protection Measures Applied to Assessment ¹	The Bushfire Hazard Threats ²							
	Direct Attack Mechanisms				Indirect Attack Mechanisms			
	Embers	Radiant Heat	Flame	Surface Fire	Debris Accumulation	Consequential Fire	Fire Driven Wind	Tree Strike / Obstruction
Existing and Planned (applied to inherent risk)	Minimal	Medium	Significant	Significant	N/A	N/A	Minimal	Significant
	Medium				Medium			

¹ Corresponds to the stage of risk level being reported i.e. inherent or residual. Refer to Section 2.3.3
² Refer to Appendix 4 for explanatory information.

Assessment Comments: No recommendations are applicable. The inherent and residual risk are the same. The combination of suitable transportation, awareness, and quality of egress route(s) is weighed against the landscape-scale forests bounding the route and length of route to a low threat destination (>13km).

8.2.4 ASSESSED VULNERABILITY LEVELS

Assessed as a function of the capacity to apply sufficient vulnerability reducing protection measures, their individual effectiveness and their combined impact in reducing the vulnerability of the identified element at risk (Note: This assessment is independent of the threat level and exposure level assessments).

Table 8.8: For the stated element at risk, the assessed exposure level corresponding to the stated area of bushfire prone vegetation.

ASSESSED VULNERABILITY LEVELS	
Element at Risk	Persons on access/egress routes in vehicles
Access/Egress Route ID	All bushfire prone vegetation within the broader locality (10km radius) including along access routes.
Vulnerability Reducing Protection Measures Applied to Assessment ¹	Relative Vulnerability Level ²
Existing and Planned (applied to inherent risk)	Moderate

¹ Corresponds to the stage of risk level being reported i.e. inherent or residual. Refer to Section 2.3.3
² Refer to Appendix 2 for explanatory information.


Assessment Comments: The vulnerability of persons on access routes is assessed as Moderate and cannot be practically improved.

8.3 BUILDINGS AND STRUCTURES NCC CLASSES 1-10

8.3.1 PROTECTION MEASURES AVAILABLE TO REDUCE VULNERABILITY LEVELS AND THEIR APPLICATION STATUS

Table 8.9: All available protection measures to reduce exposure of the stated element at risk to bushfire hazard threats and their application to the subject development/use.

VULNERABILITY REDUCING PROTECTION MEASURES – ALL AVAILABLE MEASURES		Effectiveness Rating ¹	Application Status ²			
			Possible	Exists	Planned	Additionally Recommend
ELEMENT AT RISK: BUILDINGS/STRUCTURES - NCC CLASSES 1-10						
<p>PROTECTION PRINCIPLE – DESIGN AND CONSTRUCTION (MATERIALS): Increase bushfire resilience through the application of beneficial design and construction, including using non-combustible materials and minimising the use of vulnerable materials, to the greatest extent possible. Practicality and cost will be key considerations in determining the viability of applying protection measures in differing scenarios, but this should be determined with due consideration of threat levels and the importance of the elements at risk.</p> <p>The constructed systems should utilise the following properties to the greatest extent possible: reliability (which requires their durability over time, low maintenance and being unlikely to change over time), robustness (which limits damage spread from minor sources, continue to protect when thermally loaded and protects vulnerable elements), resilience (which enables their return to a functional state following an overload) and redundancy (which ensures the fate of the subject building/structure is not reliant on the effective performance of a single element). Refer to the glossary for additional explanation.</p> <p>The principle is also applicable to constructed consequential fire fuels.</p>						
9.1	<p>Construction to a Standard - AS 3959:2018 [4]: Apply the specified requirements to construction. These are intended to reduce the risk of building ignition from bushfire direct attack mechanisms. Note that the indirect attack mechanisms and the threats presented by consequential fire fuels are not specifically considered.</p> <p><i>“The standard is primarily concerned with improving the ability of buildings ... to better withstand attack from bushfire thus giving a measure of protection to the building occupants (until the fire front passes), as well as to the building itself”.</i></p> <p>The AS 3959 approach adopts a strategy that relies on the integrity of the building’s exterior envelope (i.e., the cladding of roof/wall/eaves, floor supporting structures/flooring and all penetrations) to resist all bushfire exposure conditions and environmental actions thereby protecting all structural construction elements behind it, including allowable combustible materials. It provides protection by:</p> <ul style="list-style-type: none"> • Using specified materials that provide ignition resistance (tolerance of radiant heat and flames). Higher BAL ratings impose increased construction requirements for these exterior envelope materials; • Specifying precise gap control (applicable to all bushfire attack levels) for the exterior envelope of the building to prevent ember entry); and • Attached and adjacent structures (within 6m) must also comply with the Standard. 	High	N/A	N/A	N/A	N/A
<p><i>Informative and/or Site Specific Comment/Assessment: Structures (storage sheds and switchrooms etc) do not have a general structure which can comply with AS 3959 or NASH.</i></p>						

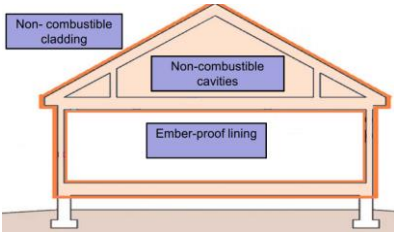VULNERABILITY REDUCING PROTECTION MEASURES – ALL AVAILABLE MEASURES		Effectiveness Rating ¹	Application Status ²			
			Possible	Exists	Planned	Additionally Recommend
9.2	<p>Construction to a Standard – NASH Standard [33]: Apply the specified requirements to construction. The Standard: <i>“Sets out acceptable construction requirements for residential and low-rise buildings in bushfire prone areas to reduce the risk of ignition from bushfire attack involving embers, radiant heat and direct flame impingement using non-combustible materials. Buildings constructed in accordance with this Standard are intended to provide a sheltering envelope during the passage of a bushfire flame front. They do not constitute ‘last resort’ private bushfire shelters as defined in the NCC. The Standard is based on achieving ignition resistance through non-combustible construction using conventional building materials and a level of redundancy to provide a high level of performance in extreme bushfire events and an increased probability that unattended buildings will survive such events.”</i></p> <p>Key attributes of the Standard include:</p> <ul style="list-style-type: none"> Materials used anywhere on the building envelope (see shaded part of diagram below), must be non-combustible except for a small amount allowed externally that includes flooring, window frames, doors and external decorative trim. The building envelope is comprised of a framed roof/ceiling system, an external wall system and a floor system;  <ul style="list-style-type: none"> The same construction requirements apply for all BAL ratings up to BAL-40 (except for external doors and windows which apply AS 3959 requirements). An additional benefit of this is the built in resistance to the direct attack mechanisms of consequential fire when lower BAL ratings apply. It does not rely on eliminating ember entry to the roof space, wall cavities and floor system as these are non-combustible construction. Embers only need to be kept from entering the internal living/operating spaces. It is ember tolerant without unrealistic workmanship, supervision and maintenance requirements; The combination of a non-combustible cladding and cavities is a robust solution that enables the building to be configured so that failure or damage to one element does not lead to the inevitable failure of the building or a breach of the habitable envelope; and Attached and adjacent structures (within 6m) must also comply with the Standard. 	Not Relevant	N/A	N/A	N/A	N/A
<p><i>Informative and/or Site Specific Comment/Assessment: Structures (storage sheds and switchrooms etc) do not have a general structure which can comply with AS 3959 or NASH.</i></p>						

VULNERABILITY REDUCING PROTECTION MEASURES – ALL AVAILABLE MEASURES		Effectiveness Rating ¹	Application Status ²			
			Possible	Exists	Planned	Additionally Recommend
9.3	<p>Construction Materials – External And Internal Cavity Building Elements: Excluding internal living or operation spaces, to the degree necessary, utilise materials resistant to fire attack mechanisms of flame and radiant heat (preferably non-combustible) for all relevant building elements, including wall, roof, floor, supporting structures and framing systems.</p>	Very High	Yes	Unknown	No	Yes
<p><i>Informative and/or Site Specific Comment/Assessment: The construction of proposed structures is currently unknown. They will likely be primarily masonry, steel, aluminium and cement sheeting. It is recommended non-combustible elements are included where practical.</i></p>						
9.4	<p>Construction Materials – Consequential Fire Fuels: For constructed large consequential fire fuels, construct using non-combustible materials to the fullest extent possible. These include:</p> <ul style="list-style-type: none"> Surrounding landscaping items - fences/screens, retaining walls, gazebos, plastic water tanks etc; Attached structures - decks, verandahs, stairs, carports, garages, pergolas, patios, etc; Adjacent structures - houses, sheds, garages, carports, etc. Structure to structure fire is a common cause of overall building loss in post bushfire event assessments [9]. 	Very High	Yes	Yes	No	No
<p><i>Informative and/or Site Specific Comment/Assessment: Adjoining heavy constructed fuels are not proposed as part of the relevant buildings.</i></p>						
9.5	<p>Construction – Resistant To High Wind: Apply construction measures to prevent the type of building damage from wind that will open or create gaps (from the wind itself or carried projectiles) and allow the entry of embers, radiant heat and flames.</p> <p>This type of damage is typically superficial damage. Building codes relating to wind (e.g., cyclones) do not necessarily address this superficial type of impact.</p> <p>Additional fixings for building envelope claddings and protection of the most vulnerable elements, such as glazing, from debris impact, are key considerations.</p> <p>Consider applying the principles of the NASH Standard [33] design solution to construction.</p> <p>"Potential wind effects directly associated with bushfire events have been considered in this Standard. Wind actions may affect houses subject to a bushfire attack in various ways including:</p> <ul style="list-style-type: none"> The intensity of flame front activity may produce locally high wind pressures on parts of the building; In the post fire phase, some weakened components on the building envelope may be vulnerable to normal design pressures; and Wind can drive embers into the building envelope." <p>Most applicable when the physical requirements exist for the development of an extreme bushfire event within the surrounding broader landscape.</p>	High	Yes	Unknown	No	No

VULNERABILITY REDUCING PROTECTION MEASURES – ALL AVAILABLE MEASURES		Effectiveness Rating ¹	Application Status ²			
			Possible	Exists	Planned	Additionally Recommend
9.6	<p>Construction – Gas Supply: All gas cylinders are installed and maintained in accordance with AS 1596. This standard includes requirements for small portable cylinders and larger cylinders used for domestic house supply. These include:</p> <ul style="list-style-type: none"> Safety release valve shall be directed away from the building and persons access/egress routes; Metal piping and fittings shall be used on all piping inside the building's cavities and enclosable occupied spaces and the high pressure side of any gas regulators; and Tethers securing cylinders are to be non-combustible. <p>The objective is to reduce the risk of local fire against a building and reduce the risk of death or injury, from gas flaring or explosion. The rationale is gas cylinders which have either flared or ruptured are commonly found in post bushfire surveys [9]. The heat from the bushfire or consequential local fire has been sufficient to cause their pressure to reach critical levels beyond which their pressure release valve releases large quantities of LP gas. If these gas cylinders fall over, this pressure release valve may no longer function correctly, meaning that the gas cylinder may continue to increase in pressure with continued heating until the cylinder ruptures. The resulting explosion includes a pressure wave and large ball of flame which can threaten nearby life and buildings.</p>	Not Relevant	N/A	N/A	N/A	N/A
<p><i>Informative and/or Site Specific Comment/Assessment:</i> No gas storage will be on site.</p>						
9.7	<p>Construction - Electricity Supply: Cabling to be shielded (includes installing underground within subject property boundary) from applicable bushfire attack mechanisms.</p> <p>The objective is to assist with continuity of supply for essential site operations and/or electrically driven firefighting pumps. It also reduces the risk of electrocution to any persons onsite and reduces potentially additional sources of fire ignition. It is common in bushfires for power infrastructure to burn and collapse or be impacted by falling trees or branches while power lines are still live. Removing this risk may be appropriate for some sites.</p>	Moderate	Yes	No	Partly	Yes
<p><i>Informative and/or Site Specific Comment/Assessment:</i> Exposed electrical cabling to be shielded from radiant heat and consequential fire by burying underground or shielding with non-combustible material – common electrical cabling reaches its critical point at >12kWm².</p> <p>Exposed plumbing (poly pipe) is to be buried or shielded with non-combustible material – maximum exposure 120 degrees Celsius.</p>						
9.8	<p>Minimise Debris and Ember Accumulation – Re-Entrant Detail: Avoid or minimise the accumulation of unburnt debris and embers by avoiding re-entrant details and/or adopting aerodynamic forms that will self-shed windblown debris and embers. For example:</p> <ul style="list-style-type: none"> Simple building/structure footprints that avoid re-entrant corners in access ways, at wall/floor, wall/ground, roof/wall junctions and around doors, vents, windows; and Simple roof layouts that avoid valleys and minimise the number of ridges that need protection details (e.g. skillion roofs). 	High	Yes	Unknown	No	No

VULNERABILITY REDUCING PROTECTION MEASURES – ALL AVAILABLE MEASURES		Effectiveness Rating ¹	Application Status ²			
			Possible	Exists	Planned	Additionally Recommend
9.9	<p>Minimise Debris and Ember Accumulation – Trapping Surfaces: Avoid or minimise the use of exposed combustible surfaces that can trap and accumulate embers. These can include:</p> <ul style="list-style-type: none"> Horizontal, or shallow angle surfaces e.g. exposed wall/roof framework, roofs, decking, verandahs, steps, windowsills; and Vertical surfaces with rough textured cladding (e.g. sawn timber). 	Moderate	Yes	Unknown	No	No
<i>Informative and/or Site Specific Comment/Assessment: The design of Class 1-10 buildings is unknown at this stage, but are likely to be simple rectangular structures without complex features.</i>						
9.10	<p>Minimise Debris and Ember Accumulation – Roof Plumbing: All roof plumbing (gutters, valleys) is protected from the accumulation of debris and embers that can result in direct fire attack mechanisms immediately adjacent to any combustible elements within the roof cavity.</p>	Moderate	Yes	No	No	No
<i>Informative and/or Site Specific Comment/Assessment: There will be few to no trees within the APZ and leaf litter accumulation will be very slow.</i>						
9.11	<p>Minimise Debris and Ember Accumulation – Construction Cavities: Apply designs that lower the potential for accumulation of embers and debris within cavity spaces of buildings/structures. Examples include concrete floor slab on the ground and solid masonry walls.</p>	Moderate	Yes	Unknown	No	Yes
<i>Informative and/or Site Specific Comment/Assessment: Ensure all subfloor spaces are sealed or enclosed with non-combustible solid material or ember screening mesh (corrosion-resistant steel, bronze, or aluminium with an aperture <2mm).</i>						
9.12	<p>Minimise Flame/Radiant Heat/Ember/Debris Entry - External Openings: Limit potential sites for entry through the external envelope to internal spaces and combustible materials within (as consequential fire fuels).</p>	High	Yes	No	Yes	No
9.13	<p>Screening and Sealing - Gaps and Penetrations: Apply fire rated sealants and/or install metal screening (corrosion resistant steel, bronze, aluminium <2mm aperture).</p> <p>All external construction and penetration gaps with apertures greater than 2mm will allow ember entry (and potentially debris) to internal cavities and combustible materials within (as consequential fire fuels).</p> <p>This includes gaps in roofs, walls, doors, windows and their surrounding trims – including those associated with penetrations, vents, weepholes, poor workmanship and material deterioration and movement over time (maintenance). Internal fire is difficult to see and extinguish.</p>	Moderate	Yes	No	Yes	Yes
<i>Informative and/or Site Specific Comment/Assessment: All Class 1-10 buildings (including non-habitable structures) must have ember screening/sealants installed on any gaps and penetrations.</i>						

VULNERABILITY REDUCING PROTECTION MEASURES – ALL AVAILABLE MEASURES		Effectiveness Rating ¹	Application Status ²			
			Possible	Exists	Planned	Additionally Recommend
9.14	Screening - External Doors and Windows: Metal screens (corrosion resistant steel, bronze, aluminium <2mm aperture) installed over non-openable and/or openable parts of windows and doors to prevent ember entry to internal spaces containing combustible materials (consequential fire fuels) and reduce radiant heat load on vulnerable surfaces.	Moderate	Yes	No	No	No
9.15	Shutters - External Doors and Windows: Fire rated shutters installed to significantly increase bushfire resistance of the vulnerable building elements. Any requirement for onsite manual activation is a potential limitation to effectiveness.	Moderate	Yes	No	No	No
<i>Informative and/or Site Specific Comment/Assessment: The measures are excessive for the radiant heat flux exposure of <10kW/m2.</i>						
9.16	Landscaping Construction - Fences and Walls: Non-combustible materials are used for fences, walls (including retaining walls), screens, garden edging, play equipment and other built structures - as potential consequential fire fuels. Where relevant, the capacity to resist high winds, to minimise potential for impact damage to subject building/structure, should also be incorporated.	Moderate	Yes	No	No	Yes
<i>Informative and/or Site Specific Comment/Assessment: Any security fences or other potential fuel loads should be constructed using non-combustible material.</i>						
PROTECTION PRINCIPLE – FIREFIGHTING CAPABILITY: Provide sufficient, reliable and bushfire resilient water supply and delivery capability as is necessary for active and/or passive systems.						
9.17	Firefighting Water Supply: Have a dedicated static supply of firefighting water for the protection of buildings/structures before and after the passage of a bushfire front. Adequate water supply is critical for any firefighting operation, particularly where property protection is the intent. This is necessary when: <ul style="list-style-type: none"> A water supply additional to a reticulated water supply is required to counter the loss of firefighting water as a protection measure, should the reticulated supply be interrupted; It is the only source of firefighting water. All tanks shall be non-combustible. Aside from losing water, failure of combustible tank can provide an additional heat or load to a vulnerable building element. Metal piping and fittings shall be used for any above ground components. The limitation to the effectiveness of the measure is the requirement for persons to be present and have the minimum required operational knowledge and/or access to appropriate information.	Very High	Yes	No	Yes	Yes
9.18	Firefighting Equipment – Active Operation: In addition to a dedicated water supply, appropriate firefighting equipment is installed (pumps, hoses, sprinklers etc). These will be resilient to bushfire impact, to the extent necessary, through the application of appropriate equipment materials and protection (shielding or separation from the hazard). The limitation to the effectiveness of the measure is the requirement for persons to be present and have the minimum required operational knowledge and/or access to appropriate information.	Not Relevant	N/A	N/A	N/A	N/A

VULNERABILITY REDUCING PROTECTION MEASURES – ALL AVAILABLE MEASURES		Effectiveness Rating ¹	Application Status ²			
			Possible	Exists	Planned	Additionally Recommend
<p><i>Informative and/or Site Specific Comment/Assessment: Measure 11.18 discusses firefighting water supply to the site. The Merredin Battery facility will be supplied with a minimum 288kL firefighting water supply. This will provide an ample supply for any Class 1-10 buildings.</i></p> <p><i>The design and bushfire protection measures assumes no active defence of the site. Attendance of emergency services or response by site staff would be additional to the protection measures applied.</i></p>						
9.19	<p>Firefighting Equipment – Passive Operation: In addition to a dedicated water supply, appropriate water dispensing apparatus are installed (e.g. pumps, plumbing and sprinklers) that are automatically activated. These will be resilient to bushfire impact, to the extent necessary, through the application of appropriate equipment materials and protection (shielding or separation from the hazard).</p>	Not Relevant	N/A	N/A	N/A	N/A
9.20	<p>Firefighting Equipment – Maintain Operability: Where water pumps, shutters or other active/passive protection measures rely on the continued supply of electricity, establish barriers (shielding) or separation from potential damaging factors (e.g. falling trees/branches, fire, or other impact sources). For example, bury transmission systems to the greatest extent possible.</p>	Not Relevant	N/A	N/A	N/A	N/A
<p><i>Informative and/or Site Specific Comment/Assessment: Passive operations are not proposed for Class 1-10 buildings.</i></p>						
9.21	<p>Firebreaks – Primarily for Access: Installation and maintenance of firebreaks to remove vegetation, limit surface fire progression and facilitate firefighting access / backburning.</p>	Moderate	Yes	Yes	No	No
<p><i>Informative and/or Site Specific Comment/Assessment: The site is currently compliant with the Shire of Merredin Firebreak Notice.</i></p>						
<p>PROTECTION PRINCIPLE – MANAGEMENT AND MAINTAINING EFFECTIVENESS OF APPLIED PROTECTION MEASURES: To ensure the retention of the level of bushfire resilience that has been established through the implementation of appropriate bushfire protection measures, formal and enforceable responsibilities are created.</p>						
9.22	<p>Formal Management/Maintenance Plan – Actions and Responsibilities: Through a bushfire management plan, site operations emergency plan, bushfire emergency plan, operational annual works plan and/or a 'firebreak' notice, a mechanism is put in place to ensure that:</p> <ul style="list-style-type: none"> The required management and maintenance of applied bushfire protection measures is conducted on a regular basis – with the interval dependent on the necessary frequency that will maintain full effectiveness; and The relevant protection measures are known and understood; and Responsibilities are created <p>The different documents will be able to satisfactorily perform this function to differing extents.</p>	Effective	Yes	No	No	Yes

VULNERABILITY REDUCING PROTECTION MEASURES – ALL AVAILABLE MEASURES	Effectiveness Rating ¹	Application Status ²		
		Possible	Exists	Planned
<p><i>Informative and/or Site Specific Comment/Assessment:</i> The different documents will be able to satisfactorily perform this function to differing extents.</p>				
<p>¹ Protection Measure Effectiveness Rating: Refer to section 2.3.5 for explanation and defining.</p> <p>² Protection Measure Application Status:</p> <ul style="list-style-type: none"> • Possible: Protection measures that can potentially be applied to the proposed development/use; • Exists: Protection measures already implemented by existing components of the proposed development/use. These measures are accounted for in assessing 'inherent' risk levels (refer to Glossary); • Planned: Protection measures that: <ul style="list-style-type: none"> • Are incorporated into the site plans; • Exist in an <u>approved</u> Bushfire Management Plan (BMP) and/or Bushfire Emergency Plan (BEP) and are comprised of the applicable acceptable solutions (established by the 'Guidelines for planning in bushfire prone areas', DPLH as amended), alternative solutions and any additional recommended protection measures - for which a responsibility for their implementation has been created and approved; and/or • Exist in a <u>yet to be submitted</u> Bushfire Management Plan (BMP) and/or Bushfire Emergency Plan (BEP) and are comprised of the applicable acceptable solutions (established by the 'Guidelines for planning in bushfire prone areas', DPLH as amended), that can be met and for which a responsibility for their implementation can be created in the BMP. <p>These planned measures are accounted for in assessing 'inherent' risk levels (refer to Glossary).</p> • Additionally Recommend: Protection measures that: <ul style="list-style-type: none"> • Exist in a <u>yet to be submitted</u> Bushfire Management Plan (BMP) and/or Bushfire Emergency Plan (BEP) and comprise alternative solutions and/or additional recommended protection measures (that can and should be implemented in the opinion of the bushfire consultant), and for which a responsibility for their implementation can be created in the BMP; and/or • Are developed in the process of producing this risk assessment and management report and for which a responsibility for their implementation can be created in the BMP. <p>These additionally recommended measures, along with existing and planned measures, are accounted for in assessing 'residual' risk levels (refer to Glossary).</p> 				

8.3.2 NUMBER ANALYSIS OF AVAILABILITY VERSUS APPLICATION OF PROTECTION MEASURES

Table 8.10: For the stated element at risk and area of bushfire prone vegetation, the summarised number of bushfire protection measures that can be applied (and their corresponding effectiveness rating), is compared to the number available.

VULNERABILITY REDUCING PROTECTION MEASURES – SUMMARY NUMBERS						
Element at Risk	Buildings/Structures - NCC Classes 1-10					
Vegetation Area / Location	All bushfire prone vegetation within the subject lots, and within 150m of the proposed development.					
The Protection Principle	Effectiveness Rating ¹	Numbers of Protection Measures				
		Total Available	Application Status ²			
			Possible	Exists	Planned	Additionally Recommend
Design and Construction (Materials)	Very High	2	2	1	-	1
	High	4	3	-	-	-
	Effective	-	-	-	-	-
	Moderate	8	8	-	1	4
	Not Relevant	2	-	-	-	-
Firefighting Capability	Very High	1	1	-	1	1
	High	-	-	-	-	-
	Effective	-	-	-	-	-
	Moderate	1	1	1	-	-
	Not Relevant	3	-	-	-	-
Management and Maintaining Effectiveness of Applied Protection Measures	Very High	-	-	-	-	-
	High	-	-	-	-	-
	Effective	1	1	-	-	1
	Moderate	-	-	-	-	-
	Not Relevant	-	-	-	-	-
Total Numbers	Very High	3	3	1	1	1
	High	4	4	-	1	1
	Effective	1	1	-	-	1
	Moderate	9	9	1	1	4
	Not Relevant	5	-	-	-	-
	Totals	22	17	2	3	7
¹ Protection Measure Effectiveness Rating: Refer to section 2.3.5 for explanation and defining. ² Protection Measure Application Status: Refer to table footnotes on previous page.						

8.3.3 ASSESSED IMPACT OF APPLIED PROTECTION MEASURES (VULNERABILITY REDUCTION)

Table 8.11: For the stated element at risk, The potential impact of the applied protection measures in reducing vulnerability levels to the stated area of bushfire prone vegetation.

ASSESSED IMPACT OF APPLIED MEASURES (VULNERABILITY REDUCTION)								
Element at Risk	Buildings/Structures - NCC Classes 1-10							
Vegetation Area / Location	All bushfire prone vegetation within the subject lots, and within 150m of the proposed development.							
Vulnerability Reducing Protection Measures Applied to Assessment ¹	The Bushfire Hazard Threats ²							
	Direct Attack Mechanisms				Indirect Attack Mechanisms			
	Embers	Radiant Heat	Flame	Surface Fire	Debris Accumulation	Consequential Fire	Fire Driven Wind	Tree Strike / Obstruction
Existing and Planned (applied to inherent risk)	Minimal	Significant	Significant	Medium	Significant	Medium	Medium	Medium
	Medium				Medium			
Existing, Planned and Recommended (applied to residual risk)	Very Significant	Significant	Significant	Very Significant	Very Significant	Significant	Significant	Medium
	Very Significant				Significant			

¹ Corresponds to the stage of risk level being reported i.e. inherent or residual. Refer to Section 2.3.3

² Refer to Appendix 4 for explanatory information.

Assessment Comments: The protection measures concentrate on reducing the vulnerability of building(s) to Ember Attack, including ember screening, construction materials, enclosing subfloor cavities, and preventing leaf litter/debris accumulation.

8.3.4 ASSESSED VULNERABILITY LEVELS

Assessed as a function of the capacity to apply sufficient vulnerability reducing protection measures, their individual effectiveness and their combined impact in reducing the vulnerability of the identified element at risk (Note: This assessment is independent of the threat level and exposure level assessments).

Table 8.12: For the stated element at risk, the assessed exposure level corresponding to the stated area of bushfire prone vegetation.

ASSESSED VULNERABILITY LEVELS	
Element at Risk	Buildings/Structures - NCC Classes 1-10
Vegetation Area / Location	All bushfire prone vegetation within the subject lots, and within 150m of the proposed development.
Vulnerability Reducing Protection Measures Applied to Assessment ¹	Relative Vulnerability Level ²
Existing and Planned (applied to inherent risk)	Moderate
Existing, Planned and Recommended (applied to residual risk)	Very Low

¹ Corresponds to the stage of risk level being reported i.e. inherent or residual. Refer to Section 2.3.3

² Refer to Appendix 2 for explanatory information.


Assessment Comments: Class 1-10 buildings will be robust against bushfire impacts.

8.4 FIXED (HARD) INFRASTRUCTURE ASSETS

8.4.1 PROTECTION MEASURES AVAILABLE TO REDUCE VULNERABILITY LEVELS AND THEIR APPLICATION STATUS

Table 8.13: All available protection measures to reduce exposure of the stated element at risk to bushfire hazard threats and their application to the subject development/use.

VULNERABILITY REDUCING PROTECTION MEASURES – ALL AVAILABLE MEASURES		Effectiveness Rating ¹	Application Status ²			
			Possible	Exists	Planned	Additionally Recommend
ELEMENT AT RISK: FIXED (HARD) INFRASTRUCTURE ASSETS						
<p>PROTECTION PRINCIPLE – DESIGN AND CONSTRUCTION (MATERIALS): Increase bushfire resilience through the application of beneficial design and construction, including using non-combustible materials and minimising the use of vulnerable materials, to the greatest extent possible. Practicality and cost will be key considerations in determining the viability of applying protection measures in differing scenarios, but this should be determined with due consideration of threat levels and the importance of the elements at risk.</p> <p>The constructed systems should utilise the following properties to the greatest extent possible: reliability (which requires their durability over time, low maintenance and being unlikely to change over time), robustness (which limits damage spread from minor sources, continue to protect when thermally loaded and protects vulnerable elements), resilience (which enables their return to a functional state following an overload) and redundancy (which ensures the fate of the subject building/structure is not reliant on the effective performance of a single element). Refer to the glossary for additional explanation.</p> <p>The principle is also applicable to constructed consequential fire fuels.</p>						
11.1	<p>Construction to a Standard - AS 3959:2018 [4]: Use the principles and requirements established in the Standard, for buildings in general, and apply to the infrastructure assets where they have merit.</p> <p>These are intended to reduce the risk of building ignition from bushfire direct attack mechanisms. Note that the indirect attack mechanisms and the threats presented by consequential fire fuels are not specifically considered. Key attributes of the Standard that may have relevance to other built assets include:</p> <ul style="list-style-type: none"> The AS 3959 strategy that relies on the integrity of the building's exterior envelope (i.e., the cladding of roof/wall/eaves, floor supporting structures/flooring and all penetrations) to resist all bushfire exposure conditions and environmental actions thereby protecting all structural construction elements behind it, including allowable combustible materials. Using specified materials that provide ignition resistance (tolerance of radiant heat and flames). Higher BAL ratings impose increased construction requirements for these exterior envelope materials; Specifying precise gap control (applicable to all bushfire attack levels) for the exterior envelope of the building to prevent ember entry); and Attached and adjacent structures (within 6m) must also comply with the Standard. 	Not Relevant	N/A	N/A	N/A	N/A
11.2	<p>Construction to a Standard – NASH Standard [33]: Use the principles and requirements established in the Standard, for residential and low-rise buildings, and apply to the infrastructure assets where they have merit.</p>	Not Relevant	N/A	N/A	N/A	N/A

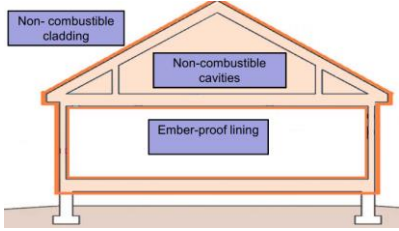VULNERABILITY REDUCING PROTECTION MEASURES – ALL AVAILABLE MEASURES		Effectiveness Rating ¹	Application Status ²			
			Possible	Exists	Planned	Additionally Recommend
<p>Key attributes of the Standard that may have relevance to other built assets include:</p> <ul style="list-style-type: none"> Materials used anywhere on the building envelope (see shaded part of diagram below), must be non-combustible (except for a small number of smaller building elements). The building envelope is comprised of a framed roof/ceiling system, an external wall system and a floor system;  <ul style="list-style-type: none"> The same construction requirements apply for all BAL ratings up to BAL-40 (except for external doors and windows which apply AS 3959 requirements). An additional benefit of this is the built in resistance to the direct attack mechanisms of consequential fire when lower BAL ratings apply. It does not rely on eliminating ember entry to the roof space, wall cavities and floor system as these are non-combustible construction. Embers only need to be kept from entering the internal living/operating spaces. It is ember tolerant without unrealistic workmanship, supervision and maintenance requirements; The combination of a non-combustible cladding and cavities is a robust solution that enables the building to be configured so that failure or damage to one element does not lead to the inevitable failure of the building or a breach of the habitable envelope; and Attached and adjacent structures (within 6m) must also comply with the Standard. 						
11.3	<p>Construction Materials – External and Internal Cavity Building Elements: Excluding internal living or operation spaces, to the degree necessary, utilise materials resistant to fire attack mechanisms of flame and radiant heat (preferably non-combustible) for all relevant building elements, including wall, roof, floor, supporting structures and framing systems.</p>	Not Relevant	N/A	N/A	N/A	N/A
11.4	<p>Construction Materials – Consequential Fire Fuels: For constructed large consequential fire fuels, construct using non-combustible materials to the fullest extent possible. These can include attached structures, adjacent structures and surrounding landscaping items.</p>	Very High	Yes	Partly	Partly	Yes
<p><i>Informative and/or Site Specific Comment/Assessment:</i></p> <ul style="list-style-type: none"> Battery modules will be self-contained through highly insulated steel encasing used to encapsulate modules. Cabinets and fencing will be non-combustible (metal or mineral). 						

VULNERABILITY REDUCING PROTECTION MEASURES – ALL AVAILABLE MEASURES		Effectiveness Rating ¹	Application Status ²			
			Possible	Exists	Planned	Additionally Recommend
<ul style="list-style-type: none"> Installation of thermally insulated steel vents within the thermal roof protecting the units from flame impingements and hot gas intrusion. 						
11.5	<p>Construction – Resistant To High Wind: Apply construction measures to prevent the type of building damage from wind that will open or create gaps (from the wind itself or carried projectiles) and allow the entry of embers, radiant heat and flames.</p> <p>This type of damage is typically superficial damage. Building codes relating to wind (e.g., cyclones) do not necessarily address this superficial type of impact.</p> <p>Additional fixings for building envelope claddings and protection of the most vulnerable elements, such as glazing, from debris impact, are key considerations.</p> <p>Consider applying the principles of the NASH Standard [33] design solution to construction.</p> <p>“Potential wind effects directly associated with bushfire events have been considered in this Standard. Wind actions may affect buildings subject to a bushfire attack in various ways including:</p> <ul style="list-style-type: none"> The intensity of flame front activity may produce locally high wind pressures on parts of the building; In the post fire phase, some weakened components on the building envelope may be vulnerable to normal design pressures; and Wind can drive embers into the building envelope.” <p>Most applicable when the physical requirements exist for the development of an extreme bushfire event within the surrounding broader landscape.</p>	High	Yes	Yes	No	No
<p><i>Informative and/or Site Specific Comment/Assessment:</i></p> <p>The BESS units and associated structures are fixed to the ground and have limited vulnerabilities.</p>						
11.6	<p>Construction – Gas Supply: All gas cylinders are installed and maintained in accordance with AS 1596 (for domestic house supply) as a guide. The requirement of the standard includes:</p> <ul style="list-style-type: none"> Safety release valve shall be directed away from the building and persons access/egress routes; Metal piping and fittings shall be used on all piping inside the building's cavities and enclosable occupied spaces and the high pressure side of any gas regulators; and Tethers securing cylinders are to be non-combustible. <p>The objective is to reduce the risk of local fire against a building and reduce the risk of death or injury, from gas flaring or explosion. The rationale is gas cylinders which have either flared or ruptured are commonly found in post bushfire surveys [9]. The heat from the bushfire or consequential local fire has been sufficient to cause their pressure to reach critical levels beyond which their pressure release valve releases large quantities of LP gas. If these gas cylinders fall</p>	Not Relevant	N/A	N/A	N/A	N/A

VULNERABILITY REDUCING PROTECTION MEASURES – ALL AVAILABLE MEASURES		Effectiveness Rating ¹	Application Status ²			
			Possible	Exists	Planned	Additionally Recommend
	over, this pressure release valve may no longer function correctly, meaning that the gas cylinder may continue to increase in pressure with continued heating until the cylinder ruptures. The resulting explosion includes a pressure wave and large ball of flame which can threaten nearby life and buildings.					
11.7	Construction Materials – Non-Structural Essential Elements: Utilise fire/radiant heat rated products (rated to the level determined as necessary), for the construction of non-structural elements that are essential to the continued operation of the built asset and are exposed to a bushfire hazard. These include cabling and plumbing associated with power / data transmission and water / fuel transport.	High	Yes	No	No	Yes
<p><i>Informative and/or Site Specific Comment/Assessment:</i></p> <p>Use non-combustible or products with high heat ratings to assist with maintaining their operability.</p> <p>Recommend shielding - These include cabling and plumbing associated with power / data transmission.</p>						
11.8	<p>Minimise Debris and Ember Accumulation – Re-Entrant Detail: Avoid or minimise the accumulation of unburnt debris and embers by avoiding re-entrant details and/or adopting aerodynamic forms that will self-shed windblown debris and embers. For example:</p> <ul style="list-style-type: none"> • Simple building/structure footprints that avoid re-entrant corners in access ways, at wall/floor, wall/ground, roof/wall junctions and around doors, vents, windows; and • Simple roof layouts that avoid valleys and minimise the number of ridges that need protection details (e.g. skillion roofs). 	High	Yes	Yes	No	Yes
<p><i>Informative and/or Site Specific Comment/Assessment:</i></p> <p>The structure design and construction allow for little debris accumulation.</p> <p>Where the electrical cabling contacts the ground or any arrangement of associated structures creates a 'pocket' for accumulation of debris, this should be rectified by design or filling with non-combustible material such as mineral earth. Consideration should be given to making the arrangement self-cleaning through wind action to the greatest extent possible. These measures will reduce accumulation and/or make the management (clearing) of accumulated debris easier. E.g. cable raking to be 100mm above ground.</p>						
11.9	<p>Minimise Debris and Ember Accumulation – Trapping Surfaces: Avoid or minimise the use of exposed combustible surfaces that can trap and accumulate embers. These can include:</p> <ul style="list-style-type: none"> • Horizontal, or shallow angle surfaces e.g. exposed wall/roof framework, roofs, decking, verandahs, steps, windowsills; and • Vertical surfaces with rough textured cladding (e.g. sawn timber). 	Not Relevant	N/A	N/A	N/A	N/A

VULNERABILITY REDUCING PROTECTION MEASURES – ALL AVAILABLE MEASURES		Effectiveness Rating ¹	Application Status ²			
			Possible	Exists	Planned	Additionally Recommend
11.10	Minimise Debris and Ember Accumulation – Roof Plumbing: All roof plumbing (gutters, valleys) is protected from the accumulation of debris and embers that can result in direct fire attack mechanisms immediately adjacent to any combustible elements within the roof cavity.	Not Relevant	N/A	N/A	N/A	N/A
11.11	Minimise Debris and Ember Accumulation – Construction Cavities: Apply designs that lower the potential for accumulation of embers and debris within cavity spaces of buildings/structures. Examples include concrete floor slab on the ground and solid masonry walls.	Not Relevant	N/A	N/A	N/A	N/A
<i>Informative and/or Site Specific Comment/Assessment: The battery modules are contained within simple structures without the above components.</i>						
11.12	Minimise Flame/Radiant Heat/Ember/Debris Entry - External Openings: Limit potential sites for entry to internal spaces through the external envelope and combustible materials within (as consequential fire fuels).	High	Yes	No	No	Yes
11.13	Screening and Sealing - Gaps And Penetrations: Apply fire rated sealants and/or install metal screening (corrosion resistant steel, bronze, aluminium <2mm aperture). All external construction and penetration gaps with apertures greater than 2mm will allow ember entry (and potentially debris) to internal cavities and combustible materials within (as consequential fire fuels). This includes gaps in roofs, walls, doors, windows and their surrounding trims – including those associated with penetrations, vents, weepholes, poor workmanship and material deterioration and movement over time (maintenance). Internal fire is difficult to see and extinguish.	Moderate	Yes	No	No	Yes
<i>Informative and/or Site Specific Comment/Assessment: The manufacturer or appropriate engineers should be contacted to enquire if it is possible to apply ember screening to intake/exhaust vents and other paths of entry to the interior cavity or accessing any combustible elements of BESS cabinets. This ember screening would be applicable to the exterior of the battery cabinet, not internal components. The intention is to prevent both ember ingress and debris accumulation. Ember screening mesh is corrosion-resistant steel, bronze, or aluminium with an aperture <2mm.</i>						
11.14	Screening - External Doors and Windows: Metal screens (corrosion resistant steel, bronze, aluminium <2mm aperture) installed over non-openable and/or openable parts of windows and doors to prevent ember entry to internal spaces containing combustible materials (consequential fire fuels) and reduce radiant heat load on vulnerable surfaces.	Moderate	Yes	No	No	No
11.15	Shutters - External Doors and Windows: Fire rated shutters Installed to significantly increase bushfire resistance of the vulnerable building elements. Any requirement for onsite manual activation is a potential limitation to effectiveness.	Moderate	Yes	No	No	No
<i>Informative and/or Site Specific Comment/Assessment: Any doors/windows will not be open during a bushfire event.</i>						

VULNERABILITY REDUCING PROTECTION MEASURES – ALL AVAILABLE MEASURES		Effectiveness Rating ¹	Application Status ²			
			Possible	Exists	Planned	Additionally Recommend
11.16	<p>Landscaping Construction - Fences and Walls: Non-combustible materials are used for fences, walls (including retaining walls), screens and other built structures - as potential consequential fire fuels.</p> <p>Where relevant, the capacity to resist high winds, to minimise potential for impact damage to subject building/structure, should also be incorporated.</p>	Moderate	Yes	No	Partly	Yes
<p><i>Informative and/or Site Specific Comment/Assessment: Any security fences or other potential fuel loads should be constructed using non-combustible material.</i></p>						
<p>PROTECTION PRINCIPLE – FIREFIGHTING CAPABILITY: Provide sufficient, reliable and bushfire resilient water supply and delivery capability as is necessary for active and/or passive systems.</p>						
11.17	<p>Firefighting Water Supply: Have a dedicated static supply of firefighting water for the protection of buildings/structures before and after the passage of a bushfire front. Adequate water supply is critical for any firefighting operation, particularly where property protection is the intent. This is necessary when:</p> <ul style="list-style-type: none"> A water supply additional to a reticulated water supply is required to counter the loss of firefighting water as a protection measure, should the reticulated supply be interrupted; It is the only source of firefighting water. <p>All tanks shall be non-combustible. Aside from losing water, failure of combustible tank can provide an additional heat or load to a vulnerable building element. Metal piping and fittings shall be used for any above ground components.</p> <p>The limitation to the effectiveness of the measure is the requirement for persons to be present and have the minimum required operational knowledge and/or access to appropriate information.</p>	Very High	Yes	No	Yes	Yes
11.18	<p>Firefighting Equipment – Active Operation: In addition to a dedicated water supply, appropriate mobile firefighting appliances are available quickly and/or fixed firefighting equipment is installed (pumps, hoses, sprinklers etc). Where equipment is installed, this will be resilient to bushfire impact, to the extent necessary, through the application of appropriate equipment materials and protection (shielding or separation from the hazard).</p> <p>The limitation to the effectiveness of the measure is the requirement for persons to be present and have the minimum required operational knowledge and/or access to appropriate information.</p>	Very High	Yes	No	No	Yes
<p><i>Informative and/or Site Specific Comment/Assessment: Battery Energy Storage Systems do not have an applicable firefighting water supply under the state or national requirements. A nominal supply of 50,000L would meet the planning requirements for the proposal under SPP 3.7.</i></p> <p>The State of Victoria Country Fire Authority has produced an applicable document, which is being used as the source of the appropriate water supply for the Merredin Battery project. The Design Guidelines and Model Requirements – Renewable Energy Facilities (CFA March 2022) does not lay out these specifications in a single format and some criteria are applicable to the Victorian planning system. A summary of all applicable measures to align with the document are provided below.</p>						

VULNERABILITY REDUCING PROTECTION MEASURES – ALL AVAILABLE MEASURES		Effectiveness Rating ¹	Application Status ²			
			Possible	Exists	Planned	Additionally Recommend
<p>Informative and/or Site Specific Comment/Assessment: The following requirements apply to the firefighting water supply. The specifications will be confirmed at the detailed design stage.</p> <p><u>Access</u></p> <p>Firefighting water access points (hydrants, hard suction, or drafting) must be clearly identifiable, visible from internal roads, and unobstructed.</p> <p>The water tank(s) must be located at the vehicle access point to the development (northern entry gate).</p> <p>An all-weather hardstand turnaround area meeting the requirements of the Guidelines for Planning in Bushfire Prone Areas v1.4 (Explanatory Note E3.3) must be provided within 4 metres of both the static water storage tank(s) and any independent hard suction points (hydrants).</p> <p>Site Operating Procedures must include that access routes must be unobstructed at all times.</p> <p><u>Siting</u></p> <p>The water tank(s) must be positioned >10m from BESS cabinets and associated infrastructure.</p> <p>The water tank(s) should apply a BAL-29 APZ at a minimum. It is possible to locate the tank within the 10kW/m² APZ applied to BESS infrastructure such that additional vegetation clearing is not required.</p> <p><u>Construction</u></p> <p>The static firefighting water supply must be calculated per AS 2419. Based on the submitted layout the required supply will be 288,000L. This water supply is intended to address bushfire and non-bushfire emergencies.</p> <p>The static water storage tank(s) must be an above-ground water tank constructed of concrete or steel.</p> <p>An external water level indicator must be installed on static water storage tank(s) and be visible from internal roads and the adjoining turnaround area.</p> <p>Signage indicating 'FIRE WATER' and the tank capacity must be fixed to each tank.</p> <p>The hard-suction point must be protected from mechanical damage (eg. bollards) where vehicle contact is possible.</p> <p>Couplings at hard suction points are required to be 125mm Storz fittings (<i>Guidelines v1.4 s2.2.2.1</i>). DFES Built Environment and the Merredin Volunteer Fire and Rescue Service should be contacted for input on appropriate couplings and adaptors.</p>						
11.19	<p>Fire Fighting Equipment – Passive Operation: In addition to a dedicated water supply, appropriate water dispensing apparatus are installed (e.g. pumps, plumbing and sprinklers) that are automatically activated. These will be resilient to bushfire impact, to the extent necessary, through the application of appropriate equipment materials and protection (shielding or separation from the hazard).</p>	High	Yes	No	Yes	Yes
<p>Informative and/or Site Specific Comment/Assessment:</p> <p>The BESS units have active monitoring and electrical fault safety devices which ensure the units only remain operational within their intended operating environment, with an automated shut-down system.</p>						

VULNERABILITY REDUCING PROTECTION MEASURES – ALL AVAILABLE MEASURES		Effectiveness Rating ¹	Application Status ²			
			Possible	Exists	Planned	Additionally Recommend
<p><i>It is recommended that automatic fire suppression systems are installed and maintained, as appropriate to the BESS details and recommended by the manufacturer. This measure is not applied to reduce the vulnerability or risk posed, as the methodology for this Risk Assessment assumes that fire occurs.</i></p>						
11.20	<p>Fire Fighting Equipment – Maintain Operability: Where water pumps, shutters or other active/passive protection measures rely on the continued supply of electricity, establish barriers (shielding) or separation from potential damaging factors (e.g. falling trees/branches, fire, or other impact sources). For example, bury transmission systems to the greatest extent possible.</p>	Moderate	Yes	No	No	Yes
<p><i>Informative and/or Site Specific Comment/Assessment: Operating and maintenance procedures are to be developed to ensure regular maintenance.</i></p>						
11.21	<p>Firebreaks – Primarily for Access: Installation and maintenance of firebreaks to remove vegetation, limit surface fire progression and facilitate firefighting access / backburning.</p>	Moderate	Yes	Yes	No	No
<p><i>Informative and/or Site Specific Comment/Assessment: The site is currently compliant with the Shire of Merredin Firebreak Notice.</i></p>						
<p>PROTECTION PRINCIPLE – MANAGEMENT AND MAINTAINING EFFECTIVENESS OF APPLIED PROTECTION MEASURES: To ensure the retention of the level of bushfire resilience that has been established through the implementation of appropriate bushfire protection measures, formal and enforceable responsibilities are created.</p>						
11.22	<p>Formal Management/Maintenance Plan – Actions and Responsibilities: Through a bushfire management plan, site operations emergency plan, bushfire emergency plan, operational annual works plan and/or a 'firebreak' notice, a mechanism is put in place to ensure that:</p> <ul style="list-style-type: none"> • The required management and maintenance of applied bushfire protection measures is conducted on a regular basis – with the interval dependent on the necessary frequency that will maintain full effectiveness; and • The relevant protection measures are known and understood; and • Responsibilities are created <p>The different documents will be able to satisfactorily perform this function to differing extents.</p>	Effective	Yes	No	No	Yes
<p><i>Informative and/or Site Specific Comment/Assessment: The different documents will be able to satisfactorily perform this function to differing extents.</i></p>						
<p>¹ Protection Measure Effectiveness Rating: Refer to section 2.3.5 for explanation and defining.</p>						
<p>² Protection Measure Application Status:</p> <ul style="list-style-type: none"> • Possible: Protection measures that can potentially be applied to the proposed development/use; • Exists: Protection measures already implemented by existing components of the proposed development/use. These measures are accounted for in assessing 'inherent' risk levels (refer to Glossary); 						

VULNERABILITY REDUCING PROTECTION MEASURES – ALL AVAILABLE MEASURES	Effectiveness Rating ¹	Application Status ²			
		Possible	Exists	Planned	Additionally Recommend
<ul style="list-style-type: none"> Planned: Protection measures that: <ul style="list-style-type: none"> Are incorporated into the site plans; Exist in an <u>approved</u> Bushfire Management Plan (BMP) and/or Bushfire Emergency Plan (BEP) and are comprised of the applicable acceptable solutions (established by the 'Guidelines for planning in bushfire prone areas', DPLH as amended), alternative solutions and any additional recommended protection measures - for which a responsibility for their implementation has been created and approved; and/or Exist in a <u>yet to be submitted</u> Bushfire Management Plan (BMP) and/or Bushfire Emergency Plan (BEP) and are comprised of the applicable acceptable solutions (established by the 'Guidelines for planning in bushfire prone areas', DPLH as amended), that can be met and for which a responsibility for their implementation can be created in the BMP. <p>These planned measures are accounted for in assessing 'inherent' risk levels (refer to Glossary).</p> Additionally Recommend: Protection measures that: <ul style="list-style-type: none"> Exist in a <u>yet to be submitted</u> Bushfire Management Plan (BMP) and/or Bushfire Emergency Plan (BEP) and comprise alternative solutions and/or additional recommended protection measures (that can and should be implemented in the opinion of the bushfire consultant), and for which a responsibility for their implementation can be created in the BMP; and/or Are developed in the process of producing this risk assessment and management report and for which a responsibility for their implementation can be created in the BMP. <p>These additionally recommended measures, along with existing and planned measures, are accounted for in assessing 'residual' risk levels (refer to Glossary).</p> 					

8.4.2 NUMBER ANALYSIS OF AVAILABILITY VERSUS APPLICATION OF PROTECTION MEASURES

Table 8.14: For the stated element at risk and area of bushfire prone vegetation, the summarised number of bushfire protection measures that can be applied (and their corresponding effectiveness rating), is compared to the number available.

VULNERABILITY REDUCING PROTECTION MEASURES – SUMMARY NUMBERS						
Element at Risk	Fixed (hard) infrastructure assets					
Vegetation Area / Location	All bushfire prone vegetation within the subject lots, and within 150m of the proposed development.					
The Protection Principle	Effectiveness Rating ¹	Numbers of Protection Measures				
		Total Available	Application Status ²			
			Possible	Exists	Planned	Additionally Recommend
Design and Construction (Materials)	Very High	1	1	1	-	-
	High	4	4	2	-	3
	Effective	-	-	-	-	-
	Moderate	4	4	-	-	2
	Not Relevant	6	-	-	-	-
Firefighting Capability	Very High	2	2	-	1	2
	High	1	1	-	1	1
	Effective	-	-	-	-	-
	Moderate	2	2	1	-	1
	Not Relevant	1	-	-	-	-
Management and Maintaining Effectiveness of Applied Protection Measures	Very High	-	-	-	-	-
	High	-	-	-	-	-
	Effective	1	1	-	-	1
	Moderate	-	-	-	-	-
	Not Relevant	-	-	-	-	-
Total Numbers	Very High	3	3	1	1	2
	High	5	5	2	1	4
	Effective	1	1	-	-	1
	Moderate	6	6	1	-	3
	Not Relevant	7	-	-	-	-
	Totals	22	15	4	2	10

¹ Protection Measure Effectiveness Rating: Refer to section 2.3.5 for explanation and defining.

² Protection Measure Application Status: Refer to table footnotes on previous page.

8.4.3 ASSESSED IMPACT OF APPLIED PROTECTION MEASURES (VULNERABILITY REDUCTION)

Table 8.15: For the stated element at risk, The potential impact of the applied protection measures in reducing vulnerability levels to the stated area of bushfire prone vegetation.

ASSESSED IMPACT OF APPLIED MEASURES (VULNERABILITY REDUCTION)								
Element at Risk	Fixed (hard) infrastructure assets							
Vegetation Area / Location	All bushfire prone vegetation within the subject lots, and within 150m of the proposed development.							
Vulnerability Reducing Protection Measures Applied to Assessment ¹	The Bushfire Hazard Threats ²							
	Direct Attack Mechanisms				Indirect Attack Mechanisms			
	Embers	Radiant Heat	Flame	Surface Fire	Debris Accumulation	Consequential Fire	Fire Driven Wind	Tree Strike / Obstruction
Existing and Planned (applied to inherent risk)	Medium	Medium	Medium	Medium	Medium	Medium	N/A	N/A
	Medium				Medium			
Existing, Planned and Recommended (applied to residual risk)	Very Significant	Very Significant	Significant	Significant	Significant	Significant	N/A	N/A
	Very Significant				Significant			

¹ Corresponds to the stage of risk level being reported i.e. inherent or residual. Refer to Section 2.3.3

² Refer to Appendix 4 for explanatory information.

Assessment Comments:

The most significant of the available vulnerability reducing protection measures are associated with:

- Ensuring that the design and construction of the BESS units and associated structures can limit locations for accumulation of debris and facilitates self-cleaning by the wind;
- Ensuring that the design and the materials used in the construction of any structures adjacent to the BESS units and associated infrastructure are non-combustible to the greatest extent possible, to remove the threat of consequential fire from this source; and
- Having firefighting resources available (reticulated supply, hydrant and tank) to extinguish consequential fires and cool battery cabinets.
- Having the BESS units fitted with active monitoring and electrical fault safety devices which ensure the units only remain operational within their intended operating environment, with an automated shut-down system.

The package of protection measures play a significant role in changing the vulnerability of the Merredin Battery infrastructure.

8.4.4 ASSESSED VULNERABILITY LEVELS

Assessed as a function of the capacity to apply sufficient vulnerability reducing protection measures, their individual effectiveness and their combined impact in reducing the vulnerability of the identified element at risk (Note: This assessment is independent of the threat level and exposure level assessments).

Table 8.16: For the stated element at risk, the assessed exposure level corresponding to the stated area of bushfire prone vegetation.

ASSESSED VULNERABILITY LEVELS	
Element at Risk	Fixed (hard) infrastructure assets

Vegetation Area / Location	All bushfire prone vegetation within the subject lots, and within 150m of the proposed development.	
Vulnerability Reducing Protection Measures Applied to Assessment ¹	Relative Vulnerability Level ²	
Existing and Planned (applied to inherent risk)	Moderate	
Existing, Planned and Recommended (applied to residual risk)	Low	
¹ Corresponds to the stage of risk level being reported i.e. inherent or residual. Refer to Section 2.3.3 ² Refer to Appendix 2 for explanatory information.		

Assessment Comments: The Merredin Battery as the element at risk is not vulnerable to the impacts of radiant heat and flame contact. The protection measures available to reduce the Merredin Battery vulnerability are robust and materially address the direct attack mechanisms of bushfire.

Consequently, for this scenario, considering the bushfire protection measures, the relative residual vulnerability level is Low.

APPENDIX 1: RATIONALE FOR THE SELECTION OF THE APPLIED RISK ASSESSMENT PROCESS

The following information regarding the selection and adaptation of the risk assessment process applied in this report is presented to help inform persons tasked with understanding this report.

KEY DRIVERS

Bushfire Prone Planning has considered the following key drivers in determining the most appropriate risk assessment process to apply:

1. **The relevant hazard types.**

Bushfire hazards are a natural hazard rather than a human-induced hazard (refer to glossary and see limitations of ISO 31000 in the next section). Natural processes and phenomena present unique types of threats.

Consequently, the assessment process needs to be able to specifically deal with the unique characteristics of bushfire hazards in a way that derives meaningful risk-based information that can be readily interpreted and applied.

A logical framework is needed around which the development of bushfire protection measures (risk treatments) can be constructed, assessed and understood by those tasked with making decisions based on the provided information.

2. **The relevant risks to be addressed.**

The specific risks are limited to the potential loss of life, injury, or destroyed or damaged assets that are associated with a bushfire hazard. These originate from the hazard's direct and indirect bushfire attack mechanisms and the response of persons and property to these threats.

3. **The complexity and/or scale of proposed development/use.**

For different development/use proposals, there are significant differences in the types of information required for the hazard risk assessments and the derivation of operationally useful information that is to be applied to mitigating the associated risks.

These differences include scale e.g. from development or activities on a single lot to development or activities within a region.

Also, different uses may be able to tolerate different levels of risk. For example the Guidelines v1.4 cl 5.5.2 establish that "different tourism land uses ... may require different levels of risk management".

Consequently, the applied risk management process needs to be able to accommodate these differences and remain both logical, useable and efficient to compile. It needs to be capable of being relatively easy to scale up or down to provide a relevant and actionable report.

LIMITATIONS OF ISO 31000:2018 AND NERAG

The approach adopted by Bushfire Prone Planning (BPP) contrasts with the typical approach historically used in various Australian jurisdictions. This historical approach conducts the risk management process by applying the *National Emergency Risk Assessment Guidelines (AIDR 2020, NERAG)*.

However, the considered view of BPP is that the NERAG approach is unable to effectively provide (a) the required assessment methodology for assessing risk associated with a bushfire hazard or (b) evaluate the impact of specific bushfire protection measures - to the level of detail and relevance required for the planning of development and uses. That is, the key drivers determining the suitable methodology cannot be satisfied.

It is not practical to fully justify the above statement here, but the following is noted:

The determination of pre and post treatment risk levels is a key objective of NERAG. These are determined as the product of consequence and likelihood ratings. These ratings have the following inherent weaknesses in meeting the risk assessment requirements for a natural bushfire hazard:

1. Consequence ratings are derived from a set of established qualitative and quantitative criteria - which are very broad based and have less relevance at smaller scales of development/use. No direct link between the application of a risk treatment(s) and how they can justifiably be assessed as being able to alter a consequence level is established; and

- Likelihood ratings of both the emergency event and the consequences are difficult to separate. They are derived from a set of established quantitative (probability) criteria. They also typically look backward and not forward and their determination is problematic with respect to sourcing relevant and sufficient data.

Varying the levels of likelihood has limited applicability when the pragmatic requirement is to assume an emergency event will occur. The level of risk to which the at risk elements are exposed and vulnerable when a bushfire does occur, should have the most relevance to planning its location, design and construction, or allowing it.

The determination of level of relevant risks by relying on the accuracy and relevance of the probability of the bushfire occurring should be given much less weighting. A more robust reduction in risk will result from being protected by something more physical/tangible than probability.

Also relevant is that the *NERAG* state they are “primarily focussed on assessing emergency risks” and that they are “structured to align broadly with relevant sections of *ISO 31000:2018 – Risk Management Guidelines*”.

ISO 31000:2018 states that its intended use is “... to provide guidelines on managing risk faced by organisations”.

The key point is that organisational risk is derived from a ‘human-induced hazard’ rather than a natural hazard (refer to the glossary). However, it is the bushfire natural hazard that is the source of risk being addressed by requirements established by SPP 3.7 and the associated Guidelines.

Consequently, it is BPP’s considered opinion that applying *ISO 31000:2018* and *NERAG* (in its current form) to assessing risk associated with a bushfire hazard has significant application and relevance limitations.

THE APPLIED ADAPTED RISK ASSESSMENT APPROACH

In acknowledging the key drivers, and the limitations of the risk management process developed by *ISO 31000* and adapted by *NERAG*, Bushfire Prone Planning has adapted the understanding of disaster risk that is used by the United Nations Office for Disaster Risk Reduction (*UNDRR*).


Although the *UNDRR* approach is designed to addresses disaster risk at large scale strategic levels, it can justifiably be applied to all scales of planning because it is focused on natural hazards and establishes a concept that can be readily adapted.

The risk assessment report that is developed applying this process presents relevant, logical, comprehensive and practical facts, to appropriately inform those persons tasked with either:

- Planning the siting, design, construction and management of development/use to ensure an appropriate level of bushfire resilience is achieved and limiting associated risks to tolerable levels; or
- With making pragmatic planning approval decisions.

The Figure below (copy of Figure 2.3) illustrates the framework of the adapted risk assessment process (refer to the glossary for terminology information and Appendix 2 provides greater detail of the risk analysis component of the assessment process).

THE FRAMEWORK OF BUSHFIRE PRONE PLANNING’S APPLIED RISK ASSESSMENT PROCESS

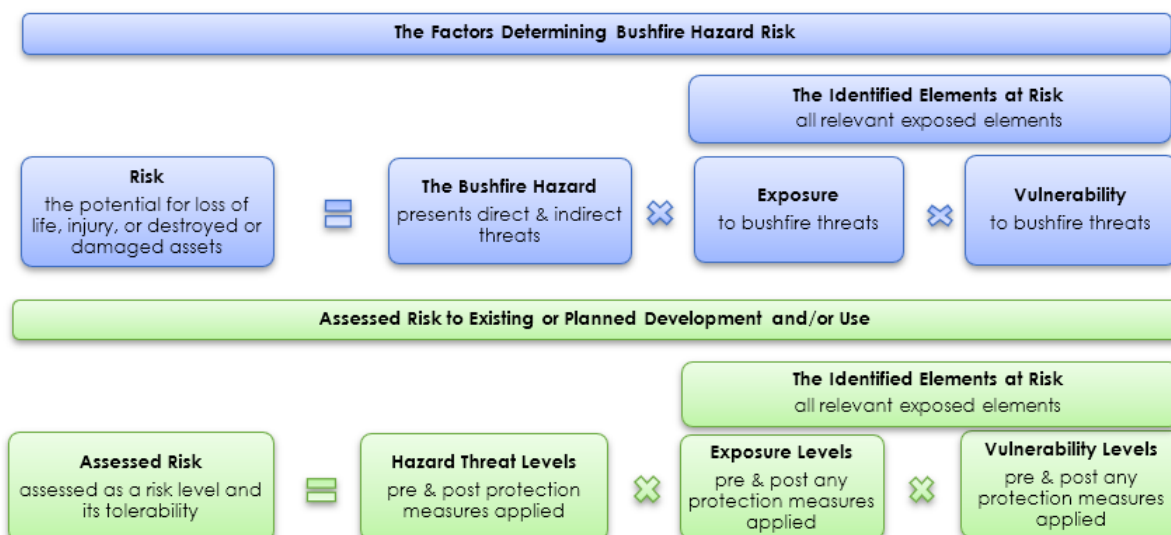

APPENDIX 2: RISK LEVEL ANALYSIS – ADDITIONAL EXPLANATION

INDICATIVE RISK LEVELS

Justification for reporting indicative risk levels is based on the following factors:

1. There is a finite 'universe' of bushfire protection measure principles that can be applied to reducing hazard threats and the exposure and vulnerability of at risk elements;
2. There will be a range of development/use specific protection measures associated with each protection measure principle. The number of available protection measures will vary dependent on the type and scale of development/use, but effectively there will also be a practical limit; and
3. Bushfire protection measures will vary in their standalone effectiveness at mitigating risk (refer to section 2.3.5);

Consequently, an indication of the level of risk – for a given development/use - can be gained by:

1. Assessing 'relative' threat levels.
2. Deriving 'relative' exposure and vulnerability levels by:
 - a) Assessing how many protection measure principles and associated measures are applicable and can be applied;
 - b) Assessing the relative effectiveness of each protection measure; and
 - c) Comparing the numbers of applied protection measures with the number of possible measures in the protection measure 'universe'.
3. Making a qualitative assessment of the potential impact of the applied protection measures (including appropriate weighting given to their individual effectiveness) that can reduce the relative threat, exposure and vulnerability levels.
4. Derive the indicative risk level by applying the risk matrix shown as Table A2.1 and establish the tolerability of the risk by applying the risk tolerance scale of Table A3.2, Appendix 3.

Providing an indicative risk level establishes a qualitative understanding of the level of risk that potentially exists and is intended to inform and assist with making various planning decisions.

Deriving indicative risk levels is essentially a compilation and assessment of physical facts rather than determinations of what is to constitute different levels of threat, exposure and vulnerability and subsequently intolerable, tolerable and acceptable levels of risk for every development/use scenario.

An indicative risk level can be derived from an assessment of the site, the planned development/use and the knowledge and experience of the bushfire practitioner – such that an opinion can be provided regarding risk levels.

DETERMINED RISK LEVELS

Reporting determined risk levels will require reference information being available to the assessor so that 'determined' levels of threat, exposure and vulnerability can be established (this contrasts with the 'relative' levels required in deriving an indicative risk level).

The required reference information are the risk factor criteria, the risk level matrix and the risk tolerability scale.

Risk Factor Criteria

The required risk factor criteria will establish:

- What factors are to define the different 'determined' levels of hazard threats;
- What factors are to define the different 'determined' levels of exposure of elements at risk; and
- What factors are to define the different 'determined' levels of vulnerability of elements at risk.

Risk Level Matrix

The matrix will establish how the 'determined' levels of threat, exposure and vulnerability are to be applied in deriving the 'determined' risk level. Different sets of matrices to account for different development types, uses and scales will be required. The rationale for this statement includes:

- Different development types, uses and scales are potentially capable of tolerating different levels of risk and still be considered by the relevant authority (who are reflecting the understood society/community position), to remain acceptable;
- Recognition that different levels of risk can be tolerated by different development, use and scale is indicated in the Guidelines v1.4 where cl 5.5.2 establishes that "different tourism land uses ... may require different levels of risk management"; and
- To account for the variation, one risk level matrix could establish a moderate determined risk level for a given development type/use/scale and combination of threat, exposure and vulnerability levels.

For the same combination of threat, exposure and vulnerability levels but for a different development type/use/scale, a different risk level matrix could establish an extreme determined risk level; and

Risk Tolerance Scale

After the 'determined' risk level has been derived from the risk assessment process, a methodology is required to classify the risk level as either unacceptable, tolerable or acceptable. Currently Bushfire Prone Planning is applying the ALARP principle and associated risk tolerance scale (refer to Appendix 3).

The Current Limitations to Deriving a Determined Risk Level

The required reference information (i.e. the risk factor criteria, sets of risk matrices and the risk tolerance scale) is necessarily required to be provided by the relevant regulatory authorities /decision makers. The rationale for this statement is:

1. The information must reflect the expectations and understanding and accepting of risk as held by society and communities, and directed through its governing bodies;
2. The information must be standardised to the greatest extent possible so that it provides an acceptable and trusted basis on which the determined risk level can be derived and be relied upon in making decisions.
3. Properly establishing the reference information cannot be justifiably relegated to individual assessors with varied expertise, qualification and without any approved responsibility to provide such information. Their expertise might more appropriately be utilised in assisting the responsible authorities to establish the information.

Where the required reference information has not been established and provided by the responsible authorities, determined risk levels cannot be the final outcome when using this risk assessment process. Currently, this reference information does not exist.

HOW THE LIKELIHOOD OF A BUSHFIRE EVENT OCCURRING HAS BEEN DEALT WITH

The approach taken with the applied risk assessment process is to apply the pragmatic assumption that a bushfire will occur. It is assumed it can occur within any timeframe and could result in loss or life or injury, or unacceptable damage to property and or unacceptable disruption to services. This approach accepts that the requirements for fire of fuel, ignition source and oxygen will always exist. That is:

- The fire fuels being considered will always be there unless physically removed permanently;
- A potential ignition source will always exist through lightning and/or human activities; and
- The potential for adverse fire weather conditions to exist at some point within each year will always be present.

This contrasts with applying a quantitative approach based on the historical record of past bushfire event and determining the mathematical probability of a future event. This approach is problematic to achieving increased bushfire resilience at all stages of existing or proposed development/use for these reasons:

- Historical data may not be available or have enough data sets to be accurate. It cannot account for future changes in climate that may result in a different occurrence period. Consequently, further assumptions need to be made;
- Siting, design and construction of development to resist bushfire threats is much easier, more practical (and likely economical), to incorporate at initial planning stages rather than the retro-establishment of protection measures when circumstances change or tolerance of risk decreases;

- Time spent conducting historical research, performing statistical calculations and modifying risk levels, apart from being costly, is likely better spent assessing potential threat, exposure and vulnerability levels and developing appropriate protection measures; and
- The likelihood of occurrence cannot modify the levels of hazard threats, exposure or vulnerability. It can only be applied to reduce the overall risk level. That is, it would be applied as a modifying factor via the established risk level matrix and not the established risk factor criteria. The validity of incorporating such a factor may be indicated when, despite the existence of vegetation that can burn, there are other mitigating physical conditions that exist at the specific site that make the likelihood of ignition and severity of bushfire behaviour very low. How this is applied would need to be established by the authority establishing the relevant risk level matrix.

Table A2.1: Risk matrix for deriving indicative risk levels from the assessed relative levels of threat, exposure and vulnerability.

INDICATIVE RISK LEVEL MATRIX						
Relative Threat Level (a)	Relative Exposure Level (b)	Relative Vulnerability Level (c)				
		Very Low (1)	Low (2)	Moderate (3)	High (4)	Extreme (5)
Very Low (1)	Very Low (1)	VL1	VL2	VL3	L4	L5
	Low (2)	VL2	VL3	L4	L5	L6
	Moderate (3)	VL3	L4	L5	L6	M7
	High (4)	L4	L5	L6	M7	M8
	Extreme (5)	L5	L6	M7	M8	H9
Low (2)	Very Low (1)	VL2	VL3	L4	L5	L6
	Low (2)	VL3	L4	L5	L6	M7
	Moderate (3)	L4	L5	L6	M7	M8
	High (4)	L5	L6	M7	M8	H9
	Extreme (5)	L6	M7	M8	H9	H10
Moderate (3)	Very Low (1)	VL3	L4	L5	L6	M7
	Low (2)	L4	L5	L6	M7	M8
	Moderate (3)	L5	L6	M7	M8	H9
	High (4)	L6	M7	M8	H9	H10
	Extreme (5)	M7	M8	H9	H10	H11
High (4)	Very Low (1)	L4	L5	L6	M7	M8
	Low (2)	L5	L6	M7	M8	H9
	Moderate (3)	L6	M7	M8	H9	H10
	High (4)	M7	M8	H9	H10	H11
	Extreme (5)	M8	H9	H10	H11	E12
Extreme (5)	Very Low (1)	L5	L6	M7	M8	H9
	Low (2)	L6	M7	M8	H9	H10
	Moderate (3)	M7	M8	H9	H10	H11
	High (4)	M8	H9	H10	H11	E12
	Extreme (5)	H9	H10	H11	E12	E13

Indicative risk level key: VL = very low, L = low, M = moderate, H = high, E = extreme.

The qualitative relative levels are assigned a numerical value.

The indicative risk value is calculated as = (a + b + c) – 2 and range from 1 (lowest) to 13 (greatest).

The indicative risk levels are derived from an assigned a numerical range: very low = 1-3, low = 4-6, moderate = 7-8, high = 9-11, extreme = 12-13.

APPENDIX 3: THE ALARP PRINCIPLE AND THE RISK TOLERANCE SCALE APPLIED

The following information is intended to provide an understanding of the ALARP principle and provide justification for its application in this risk assessment report.

THE ALARP PRINCIPLE

The As Low as Reasonably Practicable (ALARP) principle is based on the belief it is not possible to completely eliminate all risk involved, there will always be a certain level of risk remaining known as residual risk. The term is used to express the expected level of residual risk within a system, activity or, relevant to this document, within a proposed development/use, when good practice, judgement and duty of care are applied to decisions and operations.

The origins of the ALARP (As Low as Reasonably Practicable) principle are from United Kingdom case law and their regulatory framework. It is applied by their Health and Safety Executive (HSE) and is used by regulators and companies around the world as it provides a logical basis for managing risks – including its adaption for use in the following Australian guidelines:

- Australian Institute for Disaster Resilience, 2020; Land use Planning for Disaster Resilient Communities;
- WA Department of Mines, Industry Regulation and Safety, 2020; Petroleum safety and major hazard facility – guide. ALARP demonstration;
- NOPSEMA (Australia's offshore energy regulator), 2020; ALARP and risk assessment guidance notes;
- Department of Planning Lands and Heritage (DPLH), 2019; Coastal hazard risk management and adaptation planning guidelines;
- Planning Institute of Australia, 2015; National Land Use Planning Guidelines for Disaster Resilient Communities; and
- NERAG 2010, an earlier version of NERAG 2020, applied the ALARP Principle.

The ALARP principle has been defined by the United Kingdom Health and Safety Executive (HSE-UK, 2001) to depict the concept that efforts to reduce risk should be continued until the incremental cost in doing so is grossly disproportionate to the value of the incremental risk reduction achieved (see figure). Incremental cost is defined in terms of time, effort, finance or other expenditure of resources – including loss of natural resources. Usually, each incremental reduction in risk will require a greater expenditure of resources.

This concept is depicted in Figure A3.1 where the triangle represents the decreasing risk and the diminishing proportional benefit as risk is reduced. There are also three regions shown in the figure into which general levels of residual risk can fall. The residual risk should fall either in the broadly acceptable region, or near the bottom of the tolerable region. This approach allows higher levels of safety to be provided where it is feasible.

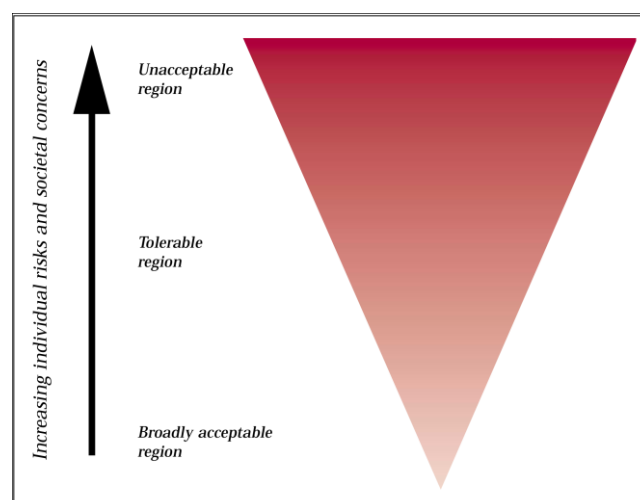


Figure A3.1: HSE framework for the tolerability of risk (source: HSE-UK, 2001)

Moving up the triangle from the region considered broadly acceptable, through a tolerable region (for which a greater range of risk can be considered), to an unacceptable region, represents increasing levels of 'risk' for a particular hazard or hazardous activity (determined through relevant risk analysis). Table A3.1 describes the risks that define each region.

Table A3.1: The risks associated with the risk tolerance regions (adapted from HSE-UK, 2001)

THE ALARP PRINCIPLE – DEFINING THE REGIONS OF RISK TOLERANCE	
Unacceptable Region	<p>For practical purposes, a particular risk falling into this region is regarded as unacceptable whatever the level of benefits associated with the activity.</p> <p>Any activity, practice or use of land giving rise to risks falling in this region would, as a matter of principle, be not approved unless the activity or practice can be modified to reduce the degree of risk so that it falls in one of the regions below, or there are exceptional reasons for the activity, practice or use to be retained.</p>
Tolerable Region	<p>Risks in this region are typical of the risks from activities that people are prepared to tolerate in order to secure benefits, in the expectation that:</p> <ul style="list-style-type: none"> • The nature and level of the risks are properly assessed, and the results used properly to determine control measures. The assessment of the risks needs to be based on the best available scientific evidence and, where evidence is lacking, on the best available scientific advice; • The residual risks are not unduly high and kept as low as reasonably practicable. This is the region to which the ALARP principle applies; and • The risks are periodically reviewed to ensure that they still meet the ALARP criteria, for example, by ascertaining whether further or new control measures need to be introduced to take into account changes over time, such as new knowledge about the risk or the availability of new techniques for reducing or eliminating risks. • In practice and where possible, the intent should be that residual risk continues to be driven down the tolerable range so that it falls either in the broadly acceptable region or is near the bottom of the tolerable region, in keeping with the duty to ensure health, safety and welfare so far as is reasonably practicable as per the ALARP principal.
Broadly Acceptable Region	<p>Risks falling into this region are generally regarded as insignificant and adequately controlled. Regulators would not usually require further action to reduce risks unless reasonably practicable measures are available.</p> <p>The levels of risk characterising this region are comparable to those that people regard as insignificant or trivial in their daily lives. They are typical of the risk from activities that are inherently not very hazardous or from hazardous activities that can be, and are, readily controlled to produce very low risks.</p>
<p>Note: The risk tolerability framework is a conceptual model. The factors and processes that ultimately decide whether a risk is unacceptable, tolerable or broadly acceptable are dynamic in nature and are sometimes governed by the particular circumstances, time and environment in which the activity, practice or use occurs or is proposed. Standards change and public expectations vary between societies and change with time.</p>	

RISK TOLERANCE SCALE

The application of a risk tolerance scale is necessary to:

1. Identify which exposed elements must be given priority for the development and application of bushfire protection measures; and
2. Where planning approval is being sought, identify if the determined residual risk levels can be considered as tolerable or acceptable and therefore capable of being approved for this factor, or not.

The risk tolerance scale to be applied within the risk assessment report, when the required risk factor criteria and risk level matrix are available, is established in Table A3.2.

Table A3.2: The applied risk tolerance scale

APPLIED RISK TOLERANCE SCALE - INCORPORATING THE ALARP PRINCIPLE		
Indicative / Determined Risk Level	Tolerability Description and Action Required	Risk Tolerance Level ¹
Extreme	<p>The risks are unacceptable and require immediate implementation of risk management measures to eliminate or reduce risk to tolerable or acceptable levels.</p> <p>Proposed development giving rise to risks in this region would not be approved unless there are exceptional reasons for the development to proceed.</p>	Unacceptable
High	<p>The risks are the most severe that can be tolerated but not unduly high. They require monitoring in the short term as risk management measures are likely to be needed in the short term given the intent should be to drive residual risk lower down the tolerable range where possible.</p>	Intolerable - if <u>not</u> ALARP -
		Tolerable - if ALARP -
Moderate	<p>The risk is approaching an acceptable level. It can be tolerated and requires monitoring in the short to medium term. Need to consider potential changes over time in the risk and/or techniques for reducing/eliminating risk.</p> <p>Risk management measures may be needed to reduce risk to more acceptable levels where possible – or accept the risk.</p>	Tolerable - if <u>not</u> ALARP -
		Acceptable - if ALARP -
Low		Acceptable
Very Low		
¹ Refer to the glossary for definitions of the tolerance levels.		

APPLICATION JUSTIFICATION

The following is taken from the 'National Land Use Planning Guidelines for Disaster Resilient Communities' (Planning Institute of Australia, 2015) and is also referred to in the document 'Land use Planning for Disaster Resilient Communities' (Australian Institute for Disaster Resilience, 2020).

Of relevance to planners in the NERAG is the ALARP principle and how it is used in evaluating risks. According to NERAG, the ALARP principle is applied to define boundaries between risks that are generally intolerable, tolerable or broadly acceptable. The ALARP principle will help to prioritise a risk hierarchy and determine which risks require action and which do not. Those that are broadly acceptable naturally require little, if any, action while risks that are at an intolerable level require attention to bring them to a tolerable level.

According to NERAG, it is entirely appropriate and accepted practice that risks may be tolerated, provided that the risks are known and managed.

The ALARP principle is particularly relevant to planners and other built environment professionals as it provides the means to categorise risks according to their severity, and to assign risk treatment options accordingly.

It is important to note that the effect each hazard has on a community and its settlement is different, and therefore land use planning and building responses may not always be appropriate to treat the risk borne by a particular hazard. Equally, the effectiveness or strength of response provided by land use planning or building may not be sufficient to fully address the risk.

In addition, it is likely that through a normal natural hazard management process a range of treatment measures will be proposed, tested and implemented to provide a comprehensive approach to risk treatment that may involve other measures working in concert with land use planning or building responses.

The manner in which land use planning and building responses are deployed to treat specific instances of natural hazard risk will vary depending on location, information availability, community views, broader development intent for the settlement under analysis and the effect of complementary risk treatment measures.

However, the ALARP principle provides a good reference for demonstrating the land use responses for the various ALARP risk categories. Generally speaking, in areas of intolerable risk the strongest land use planning and building responses should apply. Conversely, in areas of acceptable risk only minimal controls should apply, if at all.

The most complex risk category for which to prescribe treatment from a land use and building perspective is those areas of tolerable risk. Such risks in existing settlements may not be sufficiently concerning to warrant severe use restrictions or relocation, however they will need treatment over time to ensure the risk does not increase. Treatment options in this instance may include limiting vulnerable uses in this area, restricting significant intensification of development, and promoting resilient urban design. Such areas of tolerable risk are also best avoided from a greenfield perspective to limit increases in future risk and costs associated with infrastructure failure in these locations that could otherwise been avoided.

APPENDIX 4: THE BUSHFIRE HAZARD – BEHAVIOUR AND ATTACK MECHANISMS

FACTORS INFLUENCING BUSHFIRE BEHAVIOUR

There are three primary factors that influence the intensity, speed and spread of a bushfire. Any increase in these behaviours will result in greater threat levels, to exposed elements, from the bushfire attack mechanisms.

1. **VEGETATION AND OTHER FUELS:** Key characteristics that will influence fire behaviour include:

- **Fuel size and shape** – anything less than 6mm diameter/thickness is considered a fine fuel and will ignite and burn quickly. Larger/heavier fuels take longer to ignite but burn for longer, so the threat exists for longer;
- **Fuel load** – the quantity of available fuel (t/ha) will influence the size of the fire. In particular it is the fine fuel load that determines the intensity of the bushfire and the flame sizes. Vegetation type and period over which it can accumulate will determine fuel loads;
- **Vegetation type** – this influences the size, shape and quantity of available fuels. For bushfire purposes vegetation types include the classifications of forest, woodland, scrub, shrubland and grassland (with total fuel loads typically decreasing in that order);
- **Fuel arrangement** – will influence two factors of fire behaviour (1) the speed and intensity of burning and (2) how much of the total fuels are likely to be involved in the fire simultaneously. The first factor is a function of how densely packed or aerated the fuels are with the more available arrangement burning with greater intensity. The second factor is a function of the availability of 'ladder' fuels (i.e. near surface, elevated and bark fuels) to carry fire up the vegetation profile, and the continuity of fuels to carry the fuel across the land; and
- **Fuel moisture content** – drier fuels will ignite easily and burn quickly. The inherent moisture content of the vegetative fuels is a function of the vegetation type and arrangement and/or the positioning of the vegetation complex near readily available sources of moisture.

Greater quantities of finer, dryer, aerated and connected fuels will result in more severe behaviours and elevated bushfire threat levels. Large extents of vegetation (broader landscape scale) can have additional implications for the development of extreme bushfire events and the consequent increase in bushfire threat levels (refer to Appendix 5 for additional information).

2. **WEATHER:** Adverse fire weather that results in more severe behaviours and elevated threat levels includes strong winds, high temperatures, low relative humidity and extended periods of these factors.

Weather events at the broader landscape scale can have implications for the development of extreme bushfire events and consequent increase in bushfire threat levels (refer to Appendix 5 for additional information).

3. **TOPOGRAPHY:** The physical terrain can influence the severity of fire behaviour. At a local scale, it is the influence of ground slope on the rate a fire spreads, that is most relevant. Fire travels faster up slopes (rule of thumb is a doubling of speed for every 10 degrees increase in slope). Greater rates of spread increase fire intensity and the resultant threat levels.

At the broader landscape scale, the impact of topography can be significant and includes establishing the potential for development of certain dynamic fire behaviours that can lead to extreme bushfire events and elevated threat levels (refer to Appendix 5 for additional information).

BUSHFIRE DIRECT ATTACK MECHANISMS

EMBER ATTACK: Ember attack is the most common way for structures to ignite in a bushfire. Scientific research indicates that at least 80% of building losses from past Australian bushfires can be attributed to ember/firebrand attack (mostly in isolation but also in combination with radiant heat), and the resultant consequential fires. (Leonard J.E. et.al; 2004 – Bianchi R. et.al. 2005 - Bianchi R. et.al. 2006).

Embers are the primary ignition source for consequential fire:

- They accumulate around and on vulnerable parts of structures (roofs, gutters, doors, windows, re-entrant corners)
- They enter gaps in structures envelopes to vulnerable internal cavities and spaces.
- They ignite surface materials such as walls and decks and any accumulated vegetative debris.

Embers can attack structures for a significant length of time before and after the passage of the fire front, as well as during. This potential length of exposure is an important factor in the consideration of the level of threat embers present.

An ember is a small particle of burning material that is transported in the winds that accompany a bushfire (larger particles can exist as firebrands from certain vegetation types). Typically these consist of plant materials such as bark, leaves and twigs that exist as part of the standing vegetation or has collected or been placed on the ground.

Of the plant materials, bark is the predominant source of embers but built timber elements will also produce embers.

Bark is the primary source of embers and spotting in Australian eucalypt forests due to the key attributes of ease of ignition, extended burnout time and the favourable size to weight ratio and aerodynamic properties. Differences in these attributes strongly influence the spotting potential from different forest types – and therefore the potential hazard rating of the bark.

The type of tree bark will determine the size, shape and number of embers/firebrands which, along with the prevailing fire behaviour and weather conditions will dictate the spotting distances and density of ignitions.

Fine fibrous barks - including stringybarks (e.g. jarrah), have loosely attached fibrous flakes and can produce massive quantities of embers (prolific spotting) for shorter (up to 0.75 km) and medium distances (up to 5 km).

Short distance spotting (including ember showers) are generally the result of embers and firebrands blown directly ahead of the fire with little or no lofting. Density tends to decrease with distance from the fire front.

Medium distance spotting results from embers and firebrands that are lofted briefly in a convection column or blown from an elevated position (e.g., from tree tops on ridges). With sufficient density and coalescing spot fires, this can rapidly increase the size of a fire (deep flaming) leading to dynamic fire behaviours and extreme fire events.

Ribbon/candle type barks - have longer burnout time, extended flight paths and are more likely to be responsible for longer distance spotting > 5 km (with up to 30 km having been authenticated). This results from significant lofting of large firebrands (e.g. curled hollow tubes of bark that can burn for 40 minutes) in well-developed convection columns. These develop as separate, independent fires. Very long distance spotting requires Intense fire, maintenance of a strong convection column (to lift firebrands aloft) and strong winds aloft (to transport the firebrands).

Other bark types - that include coarsely fibrous (e.g. marri) / slab or smooth / platy and papery barks - produce lower quantities of embers and shorter distance spotting. Their highest bark hazard ratings that are lower than fine fibrous or ribbon barks.

(Sources: CSIRO Climate and Disaster Resilience Report 2020 and Overall Fuel Hazard Assessment Guide 4th edition July 2010, Victoria DSE and Cruz, MG (2021) The Vesta Mk 2 rate of fire spread model: a user's guide. CSIRO).

The importance of establishing protection measures to mitigate the potential impact of consequential fire ignited by the ember attack mechanism, cannot be overstated.

RADIANT HEAT ATTACK: This heat radiates in all directions from a bushfire and can potentially be felt hundreds of meters away. The amount of heat that a flame can transfer to other objects is influenced by the flame size and its temperature. These are a function of the characteristics of the fuels being burnt including fuel size, dryness, structure, arrangement and quantity. The bushfire is additionally influenced by the weather and topography factors that can intensify fire behaviour (described at end of this section).

Radiant heat:

- Can damage or destroy elements that are vulnerable to higher levels of heat;
- Can dry and heat vegetation and other fuels (combustible materials such as timber) to a temperature at which they ignite or are more easily ignited by existing flames or embers; and
- Is an extremely significant threat to people when they are not physically shielded. Protective clothing can provide only limited protection.

BUSHFIRE FLAME ATTACK: When flames make contact with structures they can flow over, under and around – impacting surfaces not directly facing the bushfire.

Flames will be longer when fine fuel loads are higher and will move faster up slopes and generally, slower down slopes.

Flame temperatures are highest in the lower parts of the flame and decrease towards the tip. The flame has two distinct regions - the lower solid body flame and the upper part that is a transitory flame (intermittently present). Both flame regions can damage structures.

Note: AS 3959:2018 *Construction of buildings in bushfire prone areas*, establishes both the construction requirements corresponding to each Bushfire Attack Level (BAL) and the methodology for determining a BAL. For a bushfire modelled using this methodology, the derived flame length only provides an estimate of the solid body flame length.

SURFACE FIRE ATTACK: These are low intensity fires (less than 0.5m high) burning along the ground consuming mostly intermittent fine fuels such as vegetation debris, litter, and mulches. They are typically patchy and erratic in their direction and short lived (<40 seconds) when burning in the absence of heavier fuels.

Typically these fires will be on the land immediately surrounding buildings and associated structures and other heavy fuels. Their importance as a threat is the bringing of direct flame contact, higher radiant heat and embers closer to these exposed elements.

BUSHFIRE INDIRECT ATTACK MECHANISMS

DEBRIS ACCUMULATION: The relevant debris are combustible fine fuels that can accumulate (by falling or being windblown) in close proximity to subject structures and their surrounding structures and other heavy fuels. This makes the burning of these structures/fuels much easier and more likely through the ignition of the accumulated debris by ember attack.

This debris can accumulate over long time periods (years) in locations such as:

- On horizontal or close to horizontal surfaces and rough timber surfaces;
- Within re-entrant corners and roof gutters/valleys;
- Against vertical surfaces; and
- Within internal spaces /cavities and under sub-floors when gaps are present.

The potential threat level will be determined by:

- The presence of vegetation types that produce quantities of debris with those that produce in the driest and hottest part of the year presenting a greater threat;
- The extent of this vegetation; and
- The proximity of this vegetation to the exposed and vulnerable structures.

CONSEQUENTIAL FIRE:

Consequential fire is the burning of vulnerable (combustible/flammable) materials, items and structures that exist within the area surrounding the subject building or structure – the surrounding vulnerable elements.

The burning of these surrounding vulnerable elements can result in the subject building/ structure being exposed to the direct fire attack mechanisms (threats) of flame, radiant heat, embers and surface fire from a close distance.

These are threats that are separate from and additional to the threats generated by the bushfire front itself - which can be and often is, a considerable distance away.

The importance of establishing protection measures to mitigate the potential impact of consequential fire cannot be overstated.

Consequential fire fuels consist of both fine and heavy fuels.

Fine fuels:

- Dead plant material such as leaves grass, bark and twigs thinner than 6mm (or live material less than 3mm thick that can be consumed in a fire involving dead material); and
- Originate from the indirect bushfire attack mechanism of 'debris accumulation' and potentially from other areas of landscaped vegetation.

Heavy and Large Heavy Fuels:

- **Stored combustible / flammable items:**
 - Building materials, packaging materials, firewood, sporting/playground equipment, outdoor furniture, matting, rubbish bins etc;
 - Large quantities of dead vegetation materials stored as part of site use;

- Liquids and gases; and
- Vehicles, caravans and boats, etc.
- **Constructed combustible items:**
 - Surrounding landscaping items - fences/screens, retaining walls, gazebos, plastic water tanks etc;
 - Attached structures - decks, verandahs, stairs, carports, garages, pergolas, patios, etc;
 - Adjacent structures - houses, sheds, garages, carports, etc. Structure to structure fire is a common cause of overall building loss in post bushfire event assessments [9].

FIRE DRIVEN WIND: Severe bushfires are commonly accompanied by high winds due to the prevailing weather conditions. Localised high winds can be induced by the bushfire. When the required factors exist, the bushfire can couple with the atmosphere (pyro-convective) resulting in extreme bushfire events and gusty, severe windspeeds.

These winds can directly damage the external envelope of a building or structure by pressure (low and high) or the carriage of varying types of solid debris. This provides openings for other bushfire attack mechanisms to enter and ignite internal cavities.

TREE STRIKE/OBSTRUCTION: Branches or trees, subject to strong winds and/or tree burnout, can:

- Damage the envelope of a structure creating openings for direct attack mechanisms of bushfire (or consequential fire) to ignite internal cavities or living space:
- Fall and obstruct access to or egress from, a structure or site being impacted by bushfire.

APPENDIX 5: THE BROADER LANDSCAPE AND EXTREME BUSHFIRE EVENTS

The content of this appendix is an overview of information that supports the assessment approach of section 5.4 of this report. It considers the risk implications arising from what is being learnt from the latest research work within the bushfire science of dynamic fire propagation and extreme fire development.

Any potential for extreme fire events to develop in the broader landscape surrounding the subject site, will result in increased in bushfire hazard threat levels to exposed elements and must be accounted for in the risk assessment.

The selected compilation of information is taken from various sources including peer reviewed research papers [references 1-3, 12, 15, 21, 27, 28, 41, 42].

RECENT BUSHFIRE RESEARCH

Traditionally, bushfire modelling conducted to determine rates of spread, intensity, flame lengths, radiant heat etc and provide measurements of threat levels, has been based on the quasi-steady fire state (i.e. a fire propagating under constant and uniform fuel, weather and topography – after it has finished its growth phase).

More recent research has provided important insights into the dynamic nature of fire spread in the landscape and identified local drivers of bushfire risk and highlighted the role of environmental factors that are significant for large and extreme fire development.

These environmental factors include aspects of the vertical structure of the atmosphere, meso-scale fire weather processes (e.g., sea breezes, cold fronts, squall lines, convective complexes), interactions between the fire and the atmosphere, and the modification of fire weather and fire behaviour due to the local topography.

From this work, a number of processes that can contribute significantly to the level of risk posed by a bushfire have been identified. These include:

- Extreme fire weather processes;
- Dynamic fire propagation; and
- Violent pyroconvection and pyrogenic winds.

Of particular relevance to this risk assessment are the topographic aspects of the broader landscape surrounding the subject site and the potential it might present for dynamic fire propagation, development of extreme fire events and therefore increased bushfire hazard threat levels and consequent risk.

DYNAMIC FIRE BEHAVIOURS

Dynamic fire behaviours (DFBs) result from interactions between the physical factors of fuel, terrain, fire weather conditions, atmosphere and different parts of the bushfire itself. They are physical phenomenon that involve rapid changes of fire behaviour and occur under specific conditions.

Certain DFBs occur at various scales and time frames (e.g. spotting), others only at large scales (e.g., conflagrations and pyroconvective events) and others at small scales and short time spans (e.g. junction fires, fire whirls). The following fire behaviours are considered DFBs:

Spotting

The production of embers/firebrands, carried by the wind/convective currents that ignite spot fires ahead of the bushfire front. Under extreme conditions, with the necessary fuels, mass spotting events can occur. Dependent on fuel types, winds and convective currents, embers can be consumed by the fire front itself or travel tens of kilometres. Spot fire occurrence can be so prevalent that spotting becomes the dominant propagation mechanism – with the fire spreading as a cascade of spot fires forming a 'pseudo' front.

Fire Whirl / Tornado

Various sized (<1m - >150m) spinning vortices of ascending hot air and gases that carry smoke, debris, and flame. The intensity of larger whirls compares to tornados. Can induce fire spread contrary to prevailing wind and ignite spot fires away from the fire front.

Junction Fire

Is associated with merging fire fronts that produces very high rates of spread and have the potential to generate fire whirls / tornados.

Crown Fire

Types of tree crown fires have been categorised according to their degree of dependence on the surface fire phase - passive, active, independent - with the last two being considered dynamic fire behaviour.

Active crown fire is "a fire in which a solid flame develops in the crowns of trees, but the surface and crown phases advance as a linked unit dependent on each other."

Independent crown fires "advance in the tree crowns alone, not requiring any energy from the surface fire to sustain combustion or movement."

For a crown fire to start, a surface fire of sufficient intensity is first necessary. The distance between the heat source at the ground surface and the canopy-fuel layer will determine how much of the surface fire's energy is dissipated before reaching the fuels at the base of the canopy. The higher the canopy base, the lower the chance of crowning.

The existence of trees themselves, separated from surface fuels, can offer a degree of protection by absorbing radiant heat, trapping embers and shielding from winds. Necessary considerations include:

- Eliminating understorey fuels;
- Species Issue: Understanding the extent to which the trees will contribute to fuels (leaves/bark/twigs etc) that accumulate on the ground and when moved (wind) become involved in consequential fire away from the tree during the fire season. This needs to be considered against the maintenance capability (regular removal of material) of the responsible entity; and
- Species / Positioning Issue: Requirements include not being highly flammable, no loose stringy bark, less able to trap embers, not being prone to branches breaking in high winds potentially causing structural damage to buildings (allowing ember entry) and keeping crowns separated as an additional measure of safety and allow wind to permeate rather than be totally blocked.

Eruptive Fire

Behaviour where the head fire accelerates rapidly on sufficiently steep terrain with sufficiently strong wind – as a result of fire plume attachment to the surface, bathing it in flames ahead of the front (pre-heating).

Fire Channelling / VLS (vorticity-driven lateral spread)

Behaviour where rapid lateral fire spread, in generated vortices, occurs across a sufficiently steep leeward slope in a direction approximately transverse to the prevailing winds. This results in the rapid increase in width of the fire front. VLS are highly effective at producing mass spotting events.

Conflagrations

These are large, intense, destructive fires. They have a moving front as distinguished from a fire storm (blow up / pyroconvective fire). With sufficient vegetation extent, fuel loads and the development of dynamic fire behaviours, the large amounts of heat and moisture released can cause its plume to rise into the atmosphere and develop large cumulus or cumulonimbus flammagenitus cloud (pyrocumulus or pyrocumulonimbus). Where the extent of vertical development is limited (e.g. a stable atmosphere, or insufficient flaming zone), the fire is likely to remain a surface based event.

Downbursts

These are strong wind downdrafts associated with convective columns of heated air (and associated cloud forms). The consequent falling columns of cooled air induce an outburst of strong winds on or near the ground that radially spread causing fire spread in directions contrary to the prevailing wind.

Pyroconvective Event

A pyro-convective event is an extreme manifestation of a conflagration that develops in an unstable atmosphere and can transition into a towering pyrocumulus or a pyrocumulonimbus (pyroCb's) that can extend to the upper troposphere or lower stratosphere. With the fire/atmosphere coupling, it has evolved beyond a purely surface based fire into dynamic fire propagation rather than quasi-steady propagation. In the violent pyroconvective system:

- As a fire's plume reaches higher into the atmosphere, larger scale mixing can cause drier and higher-momentum upper air to be transferred back to the surface, thereby further exacerbating the potential for more intense fire behaviour, including fire spread contrary to the prevailing wind direction;
- Pyrogenic winds can cause considerable damage to structures, directly or indirectly, increasing their vulnerability to bushfire attack mechanisms; and

- The pyroCb's carry dense ember loads, fire and other burning debris and generate lightning, all with very little rain or hail that would typically occur with an ordinary thunderstorm.

DRIVERS OF DEEP FLAMING

Deep flaming is the fire condition when the active flaming zone is unusually large and flame-front intensity is simultaneously great, resulting in large quasi-instantaneous energy release.

Deep flaming can be produced by numbers of mechanisms on varying terrain (flat, undulating or rugged) when a large enough area of sufficiently heavy fuels is present. These mechanisms include:

- Very strong winds – so the head fire advances more rapidly than the back of the flaming zone;
- Change in wind direction – so the long flank of a fire is transformed into a fast running head fire;
- Eruptive fire behaviour – where steep slopes can cause a fire to accelerate rapidly;
- Vorticity-driven lateral spread (wind channelling) – where strong winds and steep terrain interact to rapidly drive a fire laterally, accompanied by downwind mass spotting and consequent coalescing of spot fires forming large areas of flame (can include the DFB of 'junction fire').

Research has identified strong links between:

- Eruptive fire behaviour, VLS and the occurrence of deep flaming; and
- The development of deep flaming and extreme bushfire events.

EXTREME BUSHFIRE EVENTS

Extreme bushfire events create disproportionate risks to human and environmental. Their development is affected by dynamic feedback processes that result in unpredictable behaviour, and the worsening of rates of spread and intensities - even when environmental conditions are consistent.

The term 'extreme bushfire' is applied in the recent bushfire science literature in two ways:

1. Where it refers to large, intense bushfires in which one or more DFBs are simultaneously involved; and
2. Where it more specifically refers to a fire that exhibits deep or widespread flaming in an atmospheric environment conducive to the development of violent pyroconvection, often manifesting as towering pyrocumululus (pyroCu) or pyrocumulonimbus (pyroCb) storm(s) – also referred to as blow-up fire event(s).

A distinguishing feature of these types of fires is that they involve a coupling of the fire with an unstable atmosphere to a much greater vertical extent, well above the mixed layer, which modifies or maintains the fire's propagation (e.g. through mass spotting, blustering winds and lightning);

Relevance to Risk Assessment: Given that this risk assessment is concerned with identifying the potential for the broader landscape surrounding the subject site to increase bushfire risk, the following common aspects of the two above descriptions are relevant:

- An extreme fire is a large intense fire, so it requires a sufficient area and sufficient fuels in which to develop; and
- An extreme fire of scale requires the formation of deep flaming to develop.

Consequently, the risk assessment is primarily focused on the extent and fuel types/loads of bushfire prone vegetation and the existence of terrain (topography) properties necessary for the relevant dynamic fire behaviours - rather than the potential for adverse fire weather / atmospheric conditions - whose likely occurrence can be assumed as possible.

Note also that the second description requires an unstable atmosphere - to enable deep/violent pyroconvection and subsequent significant cloud formation and latent heat release. This is not essential for the first. Consequently, this identifies a potential difference between the two defined extreme bushfire events to be considered when assessing risk:

- Large, intense bushfires can occur without deep convective column development. These fires remain as surface fires (essentially wind-driven fires), with a greater predictability of behaviour; and
- Large, intense bushfire that couple with an unstable atmosphere are no longer surface based. They are associated with a higher level of energy, chaos, and nonlinearity due to the enhanced (fire-induced)

interaction between the boundary layer and the free troposphere, which may introduce factors that act to maintain or enhance widespread flaming. The fire behaviour is much more unpredictable.

PHYSICAL REQUIREMENTS OF TERRAIN, FUEL LOAD (AND WINDSPEED) FOR DEEP FLAMING

The dynamic fire behaviours of eruptive fire and VLS and associated mass spotting, along with potential for topographically modified winds to develop, are strongly linked with the development of deep flaming, which is a prerequisite for extreme bushfire events.

There are certain environmental thresholds that are required to be met for these dynamic fire behaviours to occur. These are described below and form part of the assessment of the bushfire hazard in Section 5.5.

Eruptive Fire Behaviour

Eruptive fires are characterised by a rapid acceleration of the head fire rate of spread (exponential increases in rate of spread have been observed). It results in a rapid deepening of the flaming zone (larger area of active flame), from which heat is released into the atmosphere.

Eruptive fire results from the interaction between the slope of the terrain and the fire's plume. In the absence of wind, plume attachment can be expected on terrain that is inclined at roughly 24° or more and the effects of wind could cause plume attachment on slopes inclined at angles of 24° or lower. Consequently, the primary topographic requirement for eruptive fire is sufficiently steep terrain and sufficiently strong wind.

"This mode of fire propagation is completely contrary to that expected under the quasi-steady fire spread paradigm ... eruptive fire behaviour poses a serious threat to the successful containment of a bushfire and provides a mechanism that can substantially elevate the risk posed by a bushfire in areas that are prone to its occurrence".

Rugged terrain (areas with local topographic relief >300m), is particularly prone to eruptive fire (and dynamic fire behaviours in general).

Fire Channelling (Vorticity-Driven Lateral Spread)

Fire channelling (VLS) exists when a fire exhibits rapid spread in a direction transverse to the synoptic winds as well as in the usual downwind direction. It is characterised by intense lateral and downwind spotting and production of extensive flaming zones.

VLS is highly effective at producing mass spotting events. A link between deep flaming events caused by VLS and the formation of pyroCb has been demonstrated. Under extreme conditions, spot fire occurrence can be so prevalent that spotting becomes the dominant propagation mechanism.

VLS can only be expected to occur on parts of the landscape, and under certain fire weather conditions. VLS occurrence depends critically on the following:

- Leeward slopes greater than 20-25° are required;
- Wind direction must be within 30-40° of the topographic aspect;
- Wind speed in excess of about 20 km h⁻¹ are required;
- Generally VLS is only observed in heavy forest fuel types with load in excess of 15-20 t ha; and
- Fuel moisture content – dense spotting and downwind extension of the flaming zone are far more likely when fuel moisture contents are around 5% or less.

Topographically Modified Surface Winds - Downslope Winds

In WA the scarp winds are the well-known local occurrence of downslope winds. Similar meteorological phenomena (typically as foehn winds) occur in the lee of mountain ranges in many parts of the world, particularly on ranges with gentle windward and steep leeward slopes.

Scarp winds are nocturnal, strong and gusty winds that develop near the base of the scarp through summer months. The local mechanism is for a synoptic easterly flow, causing air to rise to the top of the scarp from further inland, at which point it is cooler and denser than the surrounding air mass. This produces an unstable situation and consequently the air flows down the scarp as a turbulent density current.

There are implications for enhanced fire activity for a fire located in a region of downslope winds, as they provide a clear mechanism for rapid, irregular direction of fire spread as well as turbulent transport of firebrands and plume development. If a 'hydraulic jump' is also present, the strong vertical motion in the jump region is a mechanism for lofting and dispersal of firebrands further ahead of the bushfire front.

APPENDIX 6: HAZARD REDUCTION BURNING – ADDITIONAL INFORMATION

The following information provides supporting guidance to the relevant bushfire protection measures that reduce bushfire hazard threat levels by reducing fuel levels.

1. SIGNIFICANT AREAS (LARGER) AREAS OF BUSHFIRE PRONE VEGETATION

Annually

Prior to the bushfire season ensure the following management of the identified areas of vegetation is conducted:


- Maintain the pruning of all trees and tall shrubs to a height of at least 2m from the ground and remove the material; and
- Remove any dead trees (that are not habitat trees), fallen branches and dead shrubs.

Burn Interval

Conduct hazard reduction burns at intervals that will ensure surface and near surface fuel loads (i.e. fine fuels – accumulated leaf litter, combustible plant materials and twigs up to 6mm diameter) remain less than 8 t/ha at all times.

It is likely the burning interval will need to be shorter than that which is typically currently conducted. The following statement and data from the Climate and Disaster Technical Report, CSIRO, 2020 [17] indicates the requirement for increased frequency of hazard reduction due to the rapid increase in surface and near surface fuel loads after hazard reduction burning.

“The only study published on the dynamics and structure of fine fuel in dry eucalypt forest following prescribed fire is that of Gould et al. (2011) utilising data to drive an exponential fuel accumulation relation for the key fuel attributes of surface fuel hazard and near-surface fuel hazard. In this study of time since fire in jarrah forest (*Eucalyptus marginata*), it was found that, over the 20-year period of the study (1979-1999) while surface fuel loads continued to increase indefinitely (up to and beyond 20 years), attributes such as percent cover and hazard score essentially plateaued after 6-9 years. Similarly, near-surface fuel loads were found to stop increasing significantly after 15-18 years whereas near-surface height and hazard score stopped increasing significantly after 9-12 years and 12-15 years, respectively (Figure 14). Bark hazard was found to be affected by hazard reduction burning for up to 12 years after hazard reduction burning”

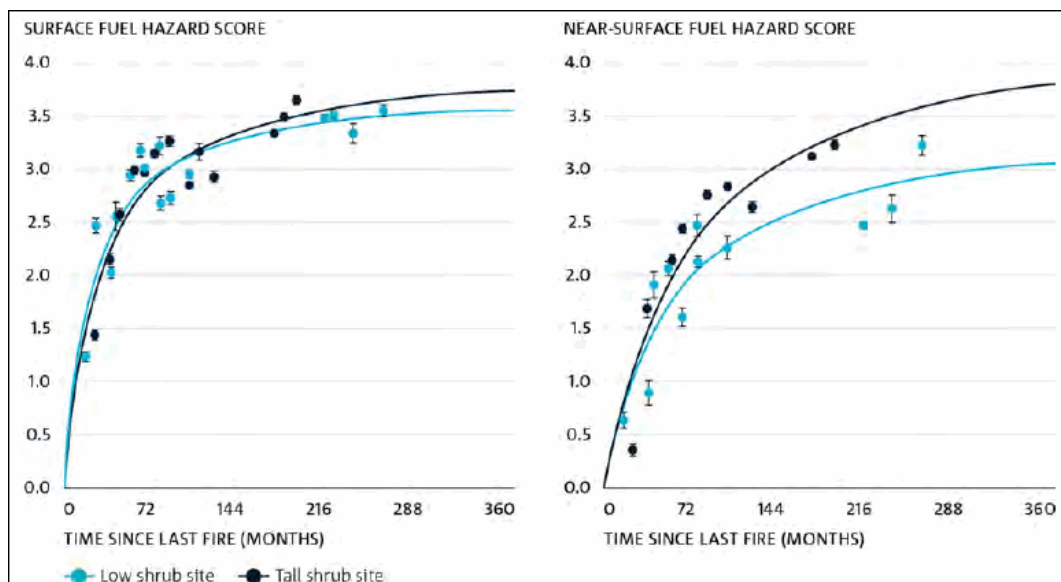

“Figure 14 Recovery of surface (left) and near-surface fuel hazard (right) in Jarrah Forest following hazard reduction burning. Under these conditions these fuel attributes returned to equivalent long unburnt state after approximately 12-15 years but the response in the first few years following burning is extremely rapid, **achieving 75% of fuel hazard within 4 years (surface) and 5-7 years (near-surface) depending on presence of shrub layer** (Redrawn from Gould et al. 2011)”

2. THE BROADER LANDSCAPE

The following information has merit for consideration and is taken from the peer reviewed paper 'A framework for prioritising prescribed burning on public land in Western Australia'; Howard T. et al, DBCA and DFES; *International Journal of Wildland Fire* 2020, 29, 314-325.

To develop and apply this protection measure it is likely interested entities, such as local government will need to engage and work with the relevant state government agency responsible for the identified areas of vegetation.

The collaboration will be necessary to establish the required indicators of acceptable risk - as they are determined through the application of the following published framework - and to establish a responsibility to conduct the ongoing management of these areas of vegetation to maintain compliance with the established indicators.

KEY RELEVANT POINTS FROM THE FRAMEWORK (QUOTED)

Introduction to the framework:

- *The framework provides principles and a rationale for programming fuel management with indicators to demonstrate that bushfire risk has been reduced to an acceptable level.*
- *Each bushfire risk management zone is divided into fire management areas, based on the management intent. These are areas where fuels will be managed primarily to minimise the likelihood of fire causing adverse impacts on human settlements or critical infrastructure, to reduce the risk of bushfire at the landscape scale or to achieve other land management outcomes. Indicators of acceptable bushfire risk are defined for each fire management area and are modified according to the distribution of assets and potential fire behaviour in the landscape.*
- *The framework establishes principles and a rationale for programming fuel management and, critically, provides indicators that demonstrate that bushfire risk has been reduced to an acceptable level. The acceptable level of bushfire risk is determined through a risk assessment and prioritisation process.*

Principles for managing bushfire risk applied in the framework:

- **Consistent with international standard:** *The regional risk framework commits to applying risk management in a manner that is consistent with AS ISO 31000: 2018 Risk management guidelines (Standards Australia 2018). This involves adherence to the principles of risk management, and applying the risk management process to the identification, assessment and treatment of risk.*
- **Fuels are managed to reduce the harm:** *Managing the fuel available to burn is critical to managing the threat posed by bushfire. The available fuel, and its structure, affect the speed and intensity of a bushfire, which, in turn, determine both its potential to cause damage and suppression difficulty. Done at appropriate temporal and spatial scales, managing the quantity, structure and distribution of fuel available has been demonstrated to be an effective and efficient way to reduce the severity and extent of damage by bushfires.*
- **Fuel management does not eliminate risk:** *Fuel management aims to reduce the negative consequences of bushfires rather than prevent their occurrence. Given the importance of fire to maintaining ecosystem health and resilience, it is neither desirable nor feasible to eliminate bushfire from natural landscapes and it is recognised that both planned and unplanned fire can have benefits. Fuel management aims to reduce risk to an acceptable level by greatly enhancing and supporting the effectiveness of other measures, including bushfire law, fire suppression, urban planning, building codes for fire-prone areas and community preparedness.*
- *Fuel management is planned and integrated. Bushfire management puts people first, risk is managed at an appropriate scale and ecological requirements are considered when managing fuel.*

Framework for managing bushfire risk by prescribed burning:

- *The framework identifies bushfire risk management zones (BRMZ), recognises different fuel types (and associated fuel accumulation and fire behaviour models), classifies public lands within each zone into fire management areas (FMA) - with the Settlement-Hazard Separation classification being the relevant fire management area for the Mundaring town centre - and develops indicators of acceptable risk.*
- **Bushfire Risk Management Zones:** *The framework identifies eight bushfire risk management zones (BRMZ) characterised by broad consistency of land use, asset distribution, fire environment (vegetation, fuels and climate) and fire management practices that combine to create a characteristic risk profile (Fig. 2). The Southwest zone includes the majority of the state's population, urban development and infrastructure.*
- **Fuel Types:** *The framework recognises 13 broad types across Western Australia. Fuel types are based primarily on structural attributes of the vegetation that influence fire behaviour. For each fuel type, best available information*

has been assembled regarding post-fire patterns of fuel accumulation, fire ecology, including the requirements of fire sensitive species and communities, harmful fire regimes and fire regimes compatible with ecosystem health. Where possible, the framework assigns each fuel type appropriate fuel accumulation and fire behaviour models and identifies the key weather attributes required to model fire behaviour. These models are used when setting indicators of acceptable bushfire risk, which are defined for different fuels according to the rates of fuel accumulation and the fire behaviour they may support.

- **Fire Management Areas:** Public lands within each BRMZ are further classified into four fire management areas (FMAs) characterised as Settlement-Hazard Separation, Critical Infrastructure Buffer, Landscape Risk Reduction and Remote Area Management. These FMAs are defined by the primary intent of fuel management, which is a function of potential fire behaviour and the type and distribution of assets characteristic of the area. The framework recognises six classes of assets that may be affected by bushfire: settlements, dispersed populations, critical infrastructure, protected species and communities, economic assets and other assets (non-critical infrastructure, ecological, cultural).
- The Settlement-Hazard Separation FMA provides an area proximal to settlements where fuels are managed relatively intensively to minimise the likelihood of a bushfire being sustained, damaging properties or endangering people. Here, fuel management to protect settlements takes precedence over other land management objectives, though other land management outcomes can be pursued to the extent that they do not conflict with the primary management intent.
- The extent of the area described by each FMA varies according to the fuel type and the BRMZ in which it occurs ... The breadth of the Settlement-Hazard Separation FMA is calculated to be sufficient to significantly reduce the likelihood of damage to assets from direct flame contact, radiant heat and ember attack and to provide adequate opportunity for fire suppression. This calculation is based on a combination of data derived from fire behaviour models and expert practitioner judgement. The Settlement-Hazard Separation FMAs are the largest in forest fuels that are prone to long-range spotting, severe ember storms and crown fire behaviour.
- **Indicators of Acceptable Bushfire Risk:** Are set for bushfire-prone fuel types in each FMA ... Indicators are expressed in terms of the proportion of the landscape that is managed such that the treated fuels will not support a head fire of an intensity that precludes effective suppression action under weather conditions corresponding to the 95th percentile fire danger index ... Weather conditions (air temperature, relative humidity, wind speed) corresponding to the 95th percentile FFDI are identified and used as inputs to fire behaviour models for calculating forward rate of spread and fire intensity (Table 1).
- The intent of fuel management is to reduce the quantity and alter the arrangement of fuels such that a bushfire is likely to spread more slowly, burn with lower intensity, be easier to suppress and cause less damage.
- **The indicators of acceptable risk for the Settlement-Hazard Separation FMA for open eucalypt forest and tall/open eucalypt forest is a target of 60% of fuel less than threshold intensity for a distance of 5km surrounding settlements.**

As an open eucalypt forest example at the Perth rural urban interface, the fuel age and load to achieve threshold fire intensity under weather conditions representing 95th percentile values of the FFDI for the Bickley location are stated as 5 years and 8 t/ha.

APPENDIX 7: BUSHFIRE ATTACK LEVELS AND BAL CONTOUR MAPS EXPLAINED

Bushfire attack levels are determined using the methodology established by AS 3959:2018 Construction of buildings in bushfire prone areas. The Standard defines a bushfire attack level (BAL) as a "means of measuring the severity of a building's exposure to ember attack, radiant heat and direct flame contact, using increments of radiant heat expressed in kW/m²."

Each BAL rating represents a set range of radiant heat flux (see table below). The amount of radiant heat and flame lengths generated by a bushfire is dependent on many factors that are modelled using the Standard's fire behaviour and flame length models. Key factors include vegetation type, terrain and a range of fire weather factors.

The variation that can exist in these factors results in different separation distances, away from bushfire prone vegetation, corresponding to a given BAL rating.

In assessing risk, knowing the separation distances away from each identified area of classified vegetation that correspond to a BAL rating, assists with evaluating threat levels from that bushfire hazard and the exposure levels of elements at risk.

Bushfire Attack Level	Explanation [Source AS3959:2018]
BAL – LOW	There is insufficient risk to warrant specific construction requirements but there is still some risk. <i>Important Note: For AS3959:2018 purposes, BAL-LOW will exist at 100m from classified vegetation (50m for Grassland).</i> <i>However, embers/firebrands from certain vegetation types can ignite spot fires ahead of the fire front for significant distances – short range spotting up to 740m, medium range spotting up to 5km and long range spotting has been authenticated up to 30km.</i>
BAL – 12.5	There is a risk of ember attack. Construction elements are expected to be exposed to heat flux not greater than 12.5 kW/m ²
BAL – 19	There is a risk of ember attack and burning debris ignited by windborne embers and a likelihood of exposure to radiant heat. The construction elements are expected to be exposed to a heat flux not greater than 19 kW/m ² .
BAL – 29	There is an increased risk of ember attack and burning debris ignited by windborne embers and a likelihood of exposure to an increased level radiant heat. The construction elements are expected to be exposed to a heat flux not greater than 29 kW/m ² .
BAL – 40	There is a much increased risk of ember attack and burning debris ignited by windborne embers, a likelihood of exposure to a high level of radiant heat and some likelihood of direct exposure to flames from the fire front. The construction elements are expected to be exposed to a heat flux not greater than 40kW/m ² .
BAL – FZ (Flame Zone)	There is an extremely high risk of ember attack and burning debris ignited by windborne embers, and a likelihood of exposure to an extreme level of radiant heat and direct exposure to flames from the fire front. The construction elements are expected to be exposed to a heat flux greater than 40 kW/m ² .

THE BAL CONTOUR MAP - ILLUSTRATING THE CALCULATED SEPARATION DISTANCES CORRESPONDING TO BAL RATINGS

The BAL contour map illustrates different coloured contour intervals extending out from each different area of classified bushfire prone vegetation. The minimum and maximum distances of each contour, from each area of vegetation, is a diagrammatic representation of the calculated separation distances that correspond to each BAL rating. These take into account the specific site conditions.

Each coloured contour represents a different bushfire attack level and anything within that contour will be subject to that BAL rating and its corresponding level of radiant heat.

ADDENDUM 1

1. ADDENDUM SUB-HEADING

GLOSSARY

APPLIED TERMINOLOGY	
Consequence	<p>The outcome of an event or situation expressed qualitatively or quantitatively, being a loss, injury, disadvantage or gain. In the emergency risk management context, consequences are generally described as the effects on persons, society, the environment and the economy. <i>(Source: DPLH 2019)</i></p> <p>An impact on the natural, economic, built or social environments as a result of the hazard. The consequences are influenced by the vulnerability of elements at risk, by the exposure of elements at risk to the hazard, and by the characteristics of the hazard. <i>(Source: PIA, 2015).</i></p> <p>The outcome of an event that affects objectives. Can be a range of consequences; can be certain or uncertain; can have positive or negative effects; can be expressed qualitatively or quantitatively; can escalate through knock-on effects. <i>(Source: ISO Guide 73:2009)</i></p>
Controls	<p>A measure that maintains and/or modifies risk. Controls include, but are not limited to, any process, policy, device, practice, or other conditions and/or actions which maintain and/or modify risk. <i>(Source: AIDR Knowledge Hub; Glossary)</i></p> <p>A control is any measure or action that modifies or regulates risk. Controls include any policy, procedure, practice, process, technology, technique, method, or device that modifies or regulates risk. Risk treatments become controls, or modify existing controls, once they are implemented. <i>(Source: Praxiom)</i></p> <p><i>Note: 'Protection Measures' and 'Risk Treatments' will be alternative terms used in this risk assessment report.</i></p>
Decision Maker	<p>The Minister for Planning, State Administrative Tribunal, Western Australian Planning Commission, Development Assessment Panel, any other State decision-making authorities, and/or the relevant local government and their delegates that make decisions regarding the application of this Policy. <i>(Source: SPP 3.7)</i></p> <p>For proposed development or use that is not subject to planning approval, the relevant decision makers are those tasked with the development and management of a development or use. Typically this might be an existing development/use for which an improved bushfire performance is being sought.</p>
Elements At Risk	<p>The population, buildings and civil engineering works economic activities, public services and infrastructure, etc. exposed to hazards. <i>(Australian Institute for Disaster Resilience, 2019)</i></p>
Exposure	<p>Refers to the people and things in the path of potential hazards. <i>(Source: AIDR LUPDRC, 2020)</i></p> <p>The elements within a given area that have been, or could be, subject to the impact of a particular hazard. Bushfire exposure can refer to property that may be endangered by a fire burning in another structure or by a bushfire. <i>(Source: AIDR Knowledge Hub; Glossary)</i></p> <p>The situation of people, infrastructure, housing, production capacities and other tangible human assets located in hazard prone areas. Measures of exposure can include the number of people or types of assets in an area. These can be combined with the specific vulnerability and capacity of the exposed elements to any particular hazard to estimate the quantitative risks associated with that hazard in the area of interest. <i>(Source: UNDRR, 2017)</i></p>

<p>Hazard</p>	<p>A process, phenomenon or human activity that may cause loss of life, injury or other health impacts, property damage, social and economic disruption or environmental degradation.</p> <p>Hazards may be natural, anthropogenic or socionatural in origin.</p> <ul style="list-style-type: none"> • Natural hazards are predominantly associated with natural processes and phenomena (note: disasters often follow natural hazards, but there is no such thing a natural disaster); • Anthropogenic hazards are human-induced – being induced entirely or predominantly by human activities and choices; • Socionatural hazards are associated with a combination of natural and anthropogenic factors, including environmental degradation and climate change. <p>Hazards may be single, sequential or combined in their origin and effects. Each hazard is characterized by its location, intensity or magnitude, frequency and probability.</p> <p><i>(Source: UNDRR Terminology 2017)</i></p> <p>A source of potential harm or a situation with a potential to cause loss. A potential or existing condition that may cause harm to people, or damage to property or the environment. A source of risk. <i>(Source: AIDR Knowledge Hub; Glossary)</i></p>
<p>Hazardous Event</p>	<p>The manifestation of a hazard in a particular place during a particular period of time.</p> <p>[Severe hazardous events can lead to a disaster as a result of the combination of hazard occurrence and other risk factors.]</p> <p><i>(Source: United Nations Office for Disaster Risk Reduction, 2017)</i></p>
<p>Hazard Identification</p>	<p>The process of recognising that a hazard exists and defining its characteristics. <i>(Australian Institute for Disaster Resilience, 2019)</i></p>
<p>Hazard - Bushfire</p>	<p>A fuel complex, defined by amount, type condition, arrangement, and location, that determines the degree of hazard. <i>(Source: AIDR Knowledge Hub; Glossary)</i></p> <p>The term 'bushfire hazard' in this assessment report is intended to refer to both bushfire prone vegetation and the associated potential bushfire event itself. The term 'bushfire' is being applied as the common term for forest, scrub, shrub, and grass fire events.</p>
<p>Hazard - Urban Fire</p>	<p>1. Susceptibility of a material to burn. 2. The presence of combustible materials. 3. A process or activity posing a fire risk if not adequately controlled. <i>(Source: AIDR Knowledge Hub; Glossary)</i></p>
<p>Hazardous Material</p>	<p>A substance or material which has been determined by an appropriate authority to be capable of posing an unreasonable risk to health, safety and property. <i>(Source: AIDR Knowledge Hub; Glossary)</i></p>
<p>Impact</p>	<p>Describes as a quantitative or qualitative measure, the relative potential ability of a threat to adversely affect an exposed element or of a protection measure to reduce threat, exposure or vulnerability levels and consequently, risk levels.</p>
<p>Likelihood</p>	<p>Chance of something happening. The likelihood level reflects the probability of both the emergency event and the estimated consequences occurring as a result of the event. <i>(Source: AIDR NERAG, 2020)</i></p> <p>In risk management terminology, the word 'likelihood' is used to refer to the chance of something happening, whether defined, measured or determined objectively or subjectively, qualitatively or quantitatively, and described using general terms or mathematically - such as a probability or a frequency over a given time period. <i>(Source: ISO Guide 73:2009)</i></p>

	<p>The chance of an event occurring. Likelihood may be represented as a statistical probability (such as Annual Exceedance Probability), or where this is not possible, it can be represented qualitatively using such measures as 'likely', 'possible', and 'rare'. (Source: PIA, 2015).</p>
Mitigation	<p>The lessening or minimizing of the adverse impacts of a hazardous event. The adverse impacts of hazards, in particular natural hazards, often cannot be prevented fully, but their scale or severity can be substantially lessened by various strategies and actions. Mitigation measures include engineering techniques and hazard-resistant construction as well as improved environmental and social policies and public awareness. (Source: UNDRR, 2017)</p>
Reliability	<p>Refers to the expected reliability of a designed solution (protection measure). Over time it will be a function of:</p> <ul style="list-style-type: none"> • Its Initial likely reliability; • Its durability which may or may not be a function of maintenance; • The level of maintenance required; • The likelihood of solution being modified over time; and • The influence of other adjoining/adjacent structures or stored materials that may be installed after the initial construction. <p>(Adapted from Kelly M. et al; <i>Structural Design Options for Residential Buildings in Bushfire Areas</i>, Australasian Structural Engineering Conference November 2016)</p>
Resilience	<p>The ability of a system, community or society exposed to hazards to resist, absorb, accommodate, adapt to, transform and recover from the effects of a hazard in a timely and efficient manner, including through the preservation and restoration of its essential basic structures and functions through risk management. (United Nations Office for Disaster Risk Reduction, 2017)</p> <p>Is that property of a building, system, or community that facilitates its return to a functional state following an overload. In the context of bushfire damage, resilience will be maximised when:</p> <ul style="list-style-type: none"> • There is a high probability of an attacked building remaining fit for purpose; and • There is a low time and cost to make badly damaged buildings fit for purpose. <p>(Adapted from Kelly M. et al; <i>Structural Design Options for Residential Buildings in Bushfire Areas</i>, Australasian Structural Engineering Conference November 2016)</p>
Robustness	<p>Refers to that property of structural systems that seeks to achieve proportionality of damage to the severity of an overloading event. It will be maximised when bushfire design solutions:</p> <ul style="list-style-type: none"> • Have few 'weak links' that allow progressive spread of damage from minor sources; • Consist of materials and assemblies that retain physical properties when thermally loaded beyond their design capacity; and • Include protection of inherently vulnerable and brittle elements. Such as openings to internal parts of structures (including doors and windows) and essential services that maintain required functioning (e.g. cabling and plumbing). <p>(Adapted from Kelly M. et al; <i>Structural Design Options for Residential Buildings in Bushfire Areas</i>, Australasian Structural Engineering Conference November 2016)</p> <p>As a design principle it means that the design and materials are not easily damaged or compromised, and do not require manual operation or intervention to work (Source: State Government of Queensland, CSIRO, 2020)</p>

<p>Redundancy</p>	<p>Refers to design that ensures the fate of the subject building/structure is not reliant on the effective performance of a single element. (State Government of Queensland, CSIRO, 2020)</p> <p>An example is a roof system that does not rely solely on the roof cladding to resist bushfire threats. It has additional layers of resistance including non-combustible roof/ceiling framing, insulation and ceiling lining, and the sealing/screening of gaps into internal operating spaces.</p>
<p>Risk</p>	<p>Disaster risk is the potential loss of life, injury, or destroyed or damaged assets which could occur to a system, society or a community in a specific period of time, determined probabilistically as a function of hazard, exposure, vulnerability and capacity. (Source: UNDRR, 2017)</p> <p>Disaster risk is a product of a hazard (a sudden event or shock), exposure (the people and things in the path of potential hazards), vulnerability (the potential for those people and things to be adversely impacted by a hazard) and the capacity (the ability for those people and assets and systems to survive and adapt). (Source: ADR LUPDRC, 2020)</p> <p>Risk is the chance of something happening that will have an impact upon objectives. It is measured in terms of consequences and likelihood. In <u>emergency management</u> it is a concept used to describe the likelihood of harmful consequences arising from the interaction of hazards, communities and the environment. (Source: PIA, 2015)</p>
<p>Risk Management</p>	<p>Disaster risk management is the application of disaster risk reduction policies and strategies to prevent new disaster risk, reduce existing disaster risk and manage residual risk, contributing to the strengthening of resilience and reduction of disaster losses. (Source: UNDRR, 2017)</p> <p>Coordinated activities of an organisation or a government to direct and control risk. The risk management process includes the activities of:</p> <ul style="list-style-type: none"> • Communication and consultation; • Establishing the context; • Risk Assessment (risk identification, risk analysis, risk evaluation); • Risk Treatment; and • Monitoring and Review. (Source: ADR NERAG, 2020)
<p>Risk Identification</p>	<p>Process of finding, recognising and describing sources of risks, their causes and their potential consequences. (Source: ISO Guide 73:2009)</p> <p>It is a process used to find, recognise, and describe the risks that could affect the achievement of objectives. (Source: Praxiom)</p>
<p>Risk Source</p>	<p>An element which, alone or in combination, has the intrinsic potential to give rise to risk. (Source: ISO Guide 73:2009)</p>
<p>Risk Assessment</p>	<p>Disaster risk assessment is a qualitative or quantitative approach to determine the nature and extent of disaster risk by analysing potential hazards and evaluating existing conditions of exposure and vulnerability that together could harm people property, services and livelihoods and the environment on which they depend. Assessments include the identification of hazards; a review of the technical characteristics of hazards such as their location, intensity, frequency, and probability; the analysis of exposure and vulnerability, including the physical, social, health, environmental and economic dimensions; and the evaluation of the effectiveness of prevailing and alternative coping capacities with respect to likely risk scenarios. (Source: UNDRR, 2017)</p> <p>The overall process of risk identification, risk analysis and risk evaluation. (Source: ISO Guide 73:2009)</p>

<p>Risk Analysis</p>	<p>The process to comprehend the nature of risk and determine the level of risk. Provides the basis for risk evaluation and decisions about risk treatment. (Source: ISO Guide 73:2009)</p> <p>Is a process that is used to understand the nature, sources, and causes of the risks that you have identified and to estimate the level of risk. It is also used to study impacts and consequences and to examine the controls that currently exist. How detailed your risk analysis ought to be will depend upon the risk, the purpose of the analysis, the information you have, and the resources available. (Source: Praxiom)</p> <p>In this risk assessment report, risk analysis is the part of the risk assessment process that assesses the hazard threat levels, identifies the protection measures (and their effectiveness) that can be applied and derives the levels of exposure and vulnerability of the identified elements at risk, based on the ability to apply protection measures.</p> <p>From this information indicative risk levels can be derived. Where relevant sets of risk factor criteria and a risk level matrix have been established by the relevant authorities, a determined risk level can be derived.</p> <p>The required risk level analysis can be conducted for either each exposed element separately and/or the proposed or existing development/use overall.</p>
<p>Risk Evaluation</p>	<p>The process used to determine risk management priorities by evaluating and comparing the level of risk against predetermined standards, target risk levels or other criteria. (Source: PIA, 2015)</p> <p>In this risk assessment report, it is the process of classifying the acceptability of the levels of risk, derived from the risk analysis, by reference to an established risk tolerance scale. The relevant tolerance scale will be that derived from the application of the 'as low as reasonably practicable' principle – 'ALARP' (refer to Appendix 3 for further information).</p> <p>This process can only be conducted when <u>determined</u> risk levels have been derived.</p>
<p>Risk Factor Criteria</p>	<p>In this risk assessment report, the risk factor criteria establish the parameters that will define the different hazard threat levels, the different levels of exposure of elements at risk and the different levels of vulnerability of elements at risk. Different sets of risk factor criteria can exist corresponding to different development types, uses and scale. They are applied as part of the risk analysis.</p> <p>These criteria are established by the relevant authorities as they must reflect societies preparedness to tolerate risk and be determined by those authorities exercising their responsibilities.</p>
<p>Risk Level Matrix</p>	<p>In this risk assessment report, the risk level matrix establishes how the assessed levels of hazard threats, exposure and vulnerability are to be analysed in deriving a determined risk level. It is applied as part of the risk analysis.</p> <p>The matrix is established by the relevant authorities as they must reflect societies preparedness to tolerate risk and be determined by those authorities exercising their responsibilities.</p>
<p>Risk Tolerance Scale</p>	<p>In this risk assessment report the applied risk tolerance scale defines the acceptability of determined risk levels based on the 'as low as reasonably practical' principle (ALARP).</p> <p>The risk tolerance scale can be applied within the risk assessment report when the required risk factor criteria and risk level matrix are available.</p>
<p>Risk - Inherent</p>	<p>In this risk assessment report, inherent risk is considered to be current risk after accounting for existing and any 'planned' protection measures (controls / risk treatments) but before the application of any additional protection measures that have been identified and recommended by the bushfire consultant – and which subsequently determines the residual risk (this approach is supported by the relevant information sourced from the two references below).</p>

	<p>'Planned' protection measures are those that are incorporated into the site development plans and those that exist in an approved Bushfire Management Plan (BMP) and/or Bushfire Emergency Plan (BEP) and for which a responsibility for their implementation has been created.</p> <p>If a BMP or BEP is yet to be developed or is being developed concurrently, the additional protection measures it contains (including any that are part of relevant 'acceptable solutions' established by the 'Guidelines for planning in bushfire prone areas', DPLH as amended), are considered to be additionally recommended protection measures.</p> <p>1. Source: www.fairinstitute.org</p> <p><i>"Confusion exists between Inherent Risk and Residual Risk ... Here are the standard definitions of the two concepts:</i></p> <ul style="list-style-type: none"> • <i>Inherent risk represents the amount of risk that exists in the absence of controls.</i> • <i>Residual risk is the amount of risk that remains after controls are accounted for.</i> <p><i>Sounds straightforward. But these two terms seem to fall apart when put into practice. Applying the above definitions to the clients' scenario uncovered the fact that the 'inherent' risk being described was not a 'no controls' environment, but rather, one that only excluded some controls.</i></p> <p><i>The flaw with inherent risk is that in most cases, when used in practice, it does not explicitly consider which controls are being included or excluded. A truly inherent risk state, in our example, would assume no employee background checks or interviews are conducted and that no locks exist on any doors. This could lead to almost any risk scenario being evaluated as inherently high. Treating inherent risk therefore can be quite arbitrary. According to Jack Jones, author of Measuring and Managing Information Risk: A FAIR Approach and creator of the FAIR model, much more realistic and useful definitions would be:</i></p> <ul style="list-style-type: none"> • <i>Inherent risk is current risk level given the existing set of controls rather than the hypothetical notion of an absence of any controls; and</i> • <i>Residual risk would then be whatever risk level remain after additional controls are applied."</i> <p>2. Source: Wikipedia:</p> <p><i>Inherent risk, in risk management is:</i></p> <ul style="list-style-type: none"> • <i>an assessed level of raw or untreated risk; that is, the natural level of risk inherent in a process or activity without doing anything to reduce the likelihood or mitigate the severity of a mishap, or the amount of risk before the application of the risk reduction effects of controls; or</i> • <i>Another definition is that inherent risk is the current risk level given the existing set of controls, which may be incomplete or less than ideal, rather than an absence of any controls.</i>
<p>Risk - Residual</p>	<p>In this risk assessment report, residual risk is that which remains after the application of protection measures that are additional to those that already exist or are 'planned' and that establish the inherent risk (see Risk – Inherent in glossary)</p> <p>It is the disaster risk that remains in unmanaged form, even when effective disaster risk reduction measures are in place, and for which emergency response and recovery capacities must be maintained. The presence of residual risk implies a continuing need to develop and support effective capacities for emergency services, preparedness, response and recovery, together with socioeconomic policies such as safety nets and risk transfer mechanisms, as part of a holistic approach. (Source: UNDRR, 2017)</p> <p>It is the risk left over after you've implemented a risk treatment option. It's the risk remaining after you've reduced the risk, removed the source of the risk, modified the</p>

	<p>consequences, changed the probabilities, transferred the risk, or retained the risk. (Source: Praxiom)</p> <p>It is the risk remaining after any risk treatment has been applied to reduce its potential likelihood and/or its potential consequences. Residual risk can also be any risk that is chosen to be retained rather than treated (Source: AIDR LUPDRC, 2020)</p> <p>Residual risk can contain unidentified risk. Residual risk can also be known as retained risk. (Source: ISO Guide 73:2009)</p>
Risk Level - Determined	<p>Magnitude of a risk or a combination of risks. In this risk assessment report, as an outcome of the risk analysis, a determined risk level is derived from:</p> <ol style="list-style-type: none"> 1. The determination of threat, exposure and vulnerability levels by reference to an established set of risk factor criteria that corresponds to each risk level (for each factor); and 2. The determination of the risk level by reference to an established risk level matrix that incorporates threat, exposure and vulnerability levels.
Risk Level - Indicative	<p>Magnitude of a risk or a combination of risks. In this risk assessment report, as an outcome of the risk analysis, an indicative risk level is derived from analysis of the number of bushfire protection measures able to be implemented compared to the number of measures available, and the relative effectiveness of each at reducing threat, exposure and/or vulnerability levels.</p> <p>Overall, more applicable and applied measures is better and the measures with a higher effectiveness rating have greater weighting in the analysis.</p>
Risk - Acceptable	<p>Risks that do not need further treatment. The expression acceptable level of risk refers to the level at which it is decided that further restricting or otherwise altering the activity is not worthwhile e.g. additional effort will not result in significant reductions in risk levels. (Source: DPLH, 2019)</p> <p>That level of risk that is sufficiently low that society is comfortable with it. Society does not generally consider expenditure in further reducing such risks justifiable. (Source: AIDR Knowledge Hub)</p> <p>Acceptable risk or tolerable risk is an important sub-term (of disaster risk). The extent to which a disaster risk is deemed acceptable or tolerable depends on existing social, economic, political, cultural, technical and environmental conditions. (Source: UNDRR, 2017)</p> <p>Note: <i>It is generally accepted that nothing can be absolutely free of risk, everything under some circumstance can cause harm. There are differing levels of risk and consequently levels of safety. In practice, attaining zero risk is not possible. Nevertheless, after risk avoidance, reduction/mitigation, transfer or acceptance - the residual risk may be determined as acceptable, as judged by the participants in an activity and decision makers (who apply societies expectations). For certain land uses, the residual risk may exist at higher levels but still be judged by to be acceptable (or tolerable) on this basis.</i></p>
Risk - Tolerable	<p>The willingness to live with a risk to secure benefits and achieve objectives, on the understanding that it is being properly controlled. 'Tolerability' does not mean 'acceptability'. Tolerating a risk does not mean that it is regarded as negligible, or something we may ignore, but rather as something that needs to be kept under review and reduced further, if deemed necessary. (Source: DPLH, 2019)</p> <p>Certain levels of risk may be tolerated, provided that the risks are known and managed. (Source: AIDR LUPDRC, 2020)</p>

	<p>Risk tolerance is defined as the organisations or stakeholder's readiness to bear the risk, after risk treatment, in order to achieve its objectives. Risk tolerance can be influenced by legal or regulatory requirements. <i>(Source: ISO Guide 73:2009)</i></p> <p>A level of risk that defines the ALARP region, as risks that should be driven to the broadly acceptable region. <i>(Source: PIA, 2015)</i></p>
Risk - Intolerable	<p>A level of risk that is so high that require risk treatment measures whatever their cost, or the elimination of the risk. <i>(Source: PIA, 2015)</i></p> <p>Risk that is unacceptable in any circumstances or at any level. <i>(Source: DPLH, 2019)</i></p>
Risk Treatment	<p>Risk treatment options available as part of the risk management process are generally categorised as follows:</p> <ul style="list-style-type: none"> • Risk Avoidance: Measures taken to avoid risks from natural hazards. Can include avoiding development in hazardous areas, relocating people or assets away from hazardous areas, or developing buffer zones to the hazard; • Risk reduction/mitigation: Measures undertaken to reduce the risks from natural hazards. Includes building control and development controls; • Risk Transfer: Measures taken to transfer the risk from natural hazards from one party to another; and • Risk Acceptance: The acceptance of risk from a natural hazard. Any realised losses will be borne by those parties exposed to the hazard. This is not specifically a treatment option as no action is taken, but it is an option for addressing risk. <p><i>(Source: AIDR LUPDRC, 2020)</i></p>
Retrofitting	<p>Reinforcement or upgrading of existing structures to become more resistant and resilient to the damaging effects of hazards.</p> <p>Retrofitting requires consideration of the design and function of the structure, the stresses that the structure may be subject to from particular hazards or hazard scenarios and the practicality and costs of different retrofitting options. <i>(Source: UNDRR, 2017)</i></p>
Structural and Non-Structural Measures	<p>Structural measures are any physical construction to reduce or avoid possible impacts of hazards, or the application of engineering techniques or technology to achieve hazard resistance and resilience in structures or systems.</p> <p>Non-structural measures are measures not involving physical construction which use knowledge, practice or agreement to reduce disaster risks and impacts, in particular through policies and laws, public awareness raising, training and education.</p> <p>Common non-structural measures include building codes, land-use planning laws and their enforcement, research and assessment, information resources and public awareness programmes. <i>(Source: UNDRR, 2017)</i></p>
Threats	<p>The mechanisms by which hazards can impact exposed elements.</p>
Vulnerability	<p>The conditions determined by physical, social, economic and environmental factors or processes which increase the susceptibility of an individual, a community, assets or systems to the impacts of hazards. <i>(United Nations Office for Disaster Risk Reduction, 2017)</i></p> <p>The characteristic or property of a community, system or object that makes it susceptible to the damaging effects of a specific hazard.</p> <p>Can be defined according to the responses of people, houses and assets in mitigating the impacts of a hazard. Specifically, it refers to the extent to which a community, building, services or location is likely to be damaged or disrupted by the impacts of a hazard, such as a bushfire.</p>

	<p>Building vulnerability refers to weak points in a building caused by its design, construction, use of materials and management (including maintenance). These weak points are identified in the context that they are not able to withstand the level of hazard they are exposed to.</p> <p>Climate and weather may directly influence the buildings vulnerability through several processes including (i) moisture content of combustible elements around and within buildings (ii) gaps between materials that may shrink and expand due to changes in moisture content and temperature (iii) wind action causing damage or dislocation of elements. <i>(Source: State Government of Queensland, CSIRO, 2020; Bushfire Resilient Building Guidance for Queensland Homes)</i></p>
--	---

BIBLIOGRAPHY

- [1] Alex Filkov, Tom Duff, Trent Penman: Determining Threshold Conditions for Extreme Fire Behaviour; Annual report 2018-2019 - The Determinants of Crown Fire Runs During Extreme Wildfires in Broadleaf Forests in Australia, University of Melbourne & Bushfire and Natural Hazards CRC
- [2] Alexander M.E., Cruz M.G.: The General Nature of Crown Fires (Synthesis on Crown Fire Behaviour in Conifer Forests), Fire Management Today Volume 73 No.4 2014.
- [3] Alexander M.E., Cruz M.G.: The Start, Propagation and Spread Rate of Crown Fires (Synthesis on Crown Fire Behaviour in Conifer Forests), Fire Management Today Volume 73 No.4 2014.
- [4] AS 3959:2018; Construction of buildings in bushfire prone areas
- [5] Australian Government Department of Home Affairs (DHA), 2018; National Disaster Risk Reduction Framework.
- [6] Australian Institute for Disaster Resilience (AIDR), 2020; Land use Planning for Disaster Resilient Communities (LUPDRC).
- [7] Australian Institute for Disaster Resilience (AIDR), 2020; National Emergency Risk Assessment Guidelines (NERAG).
- [8] Australian Institute for Disaster Resilience (AIDR); Knowledge Hub - Glossary
- [9] Bianchi R., Leonard J.E. (2005) Investigation of Bushfire Attack Mechanisms Resulting in House Loss in the ACT Bushfire 2003, Bushfire CRC Report – CSIRO MIT Highett, Australia.
- [10] Bianchi R., Leonard J., Leicester R.H., (2006) Bushfire risk at the rural-urban interface. In 'Proceedings of Bushfire Conference 2006: Life in a Fire-prone Environment: Translating Science into Practice', 6-9 June 2006, Brisbane, QLD. (Griffith University: Brisbane)
- [11] Bowman D. (2021); Asking people to prepare for fire is pointless if they can't afford to do it. It's time we subsidised fire prevention; Article in The Conversation January 12, 2021.
- [12] Bushfire Cooperative Research Centre (Melbourne); HighFire Risk Project [<http://www.highfirerisk.com.au>]
- [13] Bushfire Resilient Building Guidance for Queensland Homes (2020); State Government of Queensland and CSIRO.
- [14] Bushfire Verification Method - Handbook (ABCB, 2019), © Commonwealth of Australia and States and Territories 2019, published by the Australian Building Codes Board.
- [15] Cheney N.P.: Fire behaviour during the Pickering Brook wildfire, January 2005 (Perth Hills Fires 71-80); Conservation Science W. Aust. 7 (3): 451-468 (2010)
- [16] Cruz, MG (2021) The Vesta Mk 2 rate of fire spread model: a user's guide; CSIRO, Canberra, ACT. 76pp.
- [17] CSIRO (2020) Climate and Disaster Resilience; Technical Report, July 2020
- [18] CSIRO (2020) Climate and Disaster Resilience; Overview Report, 30 June 2020
- [19] Department of Planning Lands and Heritage (DPLH), 2019; Coastal hazard risk management and adaptation planning guidelines.
- [20] Design and Construction of Community Bushfire Refuges – Information Handbook; Australian Building Codes Board and Fire Services Commissioner Victoria, 2014.

- [21] Filkov A.I., Duff T.J., Penman T.D. (2020) Frequency of Dynamic Fire Behaviours in Australian Forest Environments // *Fire*, 2020, 3,1 pp1-17
- [22] Guidelines for Planning in Bushfire Prone Areas (Guidelines), Version 1.4, WAPC 2021
- [23] Health and Safety Executive (HSE-UK), 2001; Reducing risks protecting people – HSE’s decision making process.
- [24] Health and Safety Executive (HSE-UK), Guidance - ALARP “at a glance”
- [25] Howard T., Burrows N., Smith T., Daniel G., McCaw L. (2020); A framework for prioritising prescribed burning on public land in Western Australia. *International Journal of Wildland Fire* 2020, 29, 314-325.
- [26] ISO Guide 73:2009; Risk Management – vocabulary
- [27] Jason J Sharples, University of New South Wales Canberra. Risk Implications of Dynamic Fire Propagation – A Case Study of the Ginninderry Region (Preliminary Report June 2017)
- [28] Jason J. Sharples et al. (2016) Natural hazards in Australia: extreme bushfire. *Climatic Change* (2016) 139:85–99 DOI 10.1007/s10584-016-1811-1
- [29] J.E. Leonard, R. Blanchi, N. White, A. Bicknell, A. Sergeant, F. Reisen and M. Cheng (2006); Research and Investigation into the Performance of Residential Boundary Fencing Systems in Bushfires; Bushfire CRC Melbourne.
- [30] Leonard J.E., Blanchi R., Bowditch P.A.; (2004) Bushfire Impact from a House’s Perspective (CSIRO MIT)
- [31] Leonard, J., Short, L. (2016) *Guidelines for Building in Bushfire Prone Areas – Wye River and Separation Creek* (v 2.0).
- [32] Leonard et al, Wye River / Separation Creek – Post-bushfire building survey findings (2016) CSIRO Client Report EP16924.
- [33] NASH Standard – Steel framed construction in bushfire prone areas. National Association for Steel Framed Housing 2014 (Amendment A 2015)
- [34] National Construction Code Series, Volume 2. Australian Building Codes Board. 2015
- [35] NOPSEMA (Australia's offshore energy regulator), 2020; ALARP and risk assessment guidance notes.
- [36] Peace M, McCaw L, Santos B, Kepert J.D., Burrows N and Fawcett R.J.B.: Meteorological drivers of extreme fire behaviour during the Waroona bushfire, Western Australia, January 2016; *Journal of Southern Hemisphere Earth Systems Science* (2017) 67:2, 79-106. DOI: 10.22499/3.6702.002
- [37] Pearce M., Kepert J.; Extreme Fire Behaviour: Reconstructing the Waroona Fire Pyrocumulonimbus and Ember Storms; Hazard Note Issue 48 June 2018 Bushfire and Natural Hazards CRC
- [38] Planning Institute of Australia (PIA), 2015; National Land Use Planning Guidelines for Disaster Resilient Communities.
- [39] Praxiom Research Group Limited; ISO 31000 2018 Risk management definitions in plain English.
- [40] Prof. Jason J Sharples (School of Science. University of NSW, Canberra) Submission to the Senate Select Committee into Lessons to be Learned in Relation to the Australian Bushfire Season 2019-20
- [41] Sharples J.J., McRae R.H.D., and Wilkes S.R.: Wind-terrain effects on the propagation of wildfires in rugged terrain: fire channelling; Article in *International Journal of Wildland Fire* · May 2012

- [42] Sharples J.J., Mills G.A., McRae R.H.D., and Weber R.O.: Foehn-Like Winds and Elevated Fire Danger Conditions in Southeastern Australia; 2010 American Meteorological Society DOI: 10.1175/2010JAMC2219.1
- [43] State Planning Policy 3.7 (SPP 3.7); Planning in bushfire prone areas, WAPC, 2015
- [44] United Nations Office for Disaster Risk Reduction (UNDRR), 2017; Report on Indicators and terminology relating to disaster risk reduction.
- [45] United Nations Office for Disaster Risk Reduction (UNDRR); Global Platform for Disaster Risk Reduction (PreventionWeb) <https://www.preventionweb.net/>
- [46] United Nations Office for Disaster Risk Reduction (UNDRR) – Understanding Disaster Risk. <https://www.preventionweb.net/understanding-disaster-risk/component-risk/disaster-risk>
- [47] WA Department of Mines, Industry Regulation and Safety, 2020; Petroleum safety and major hazard facility – guide. ALARP demonstration.



landinsights
PLANNING DESIGN ENVIRONMENT

PO Box 289, Mt Lawley WA 6929
Phone: (08) 9271 8506 | Email: admin@landinsights.com.au | Web: landinsights.com.au