

Figure 1

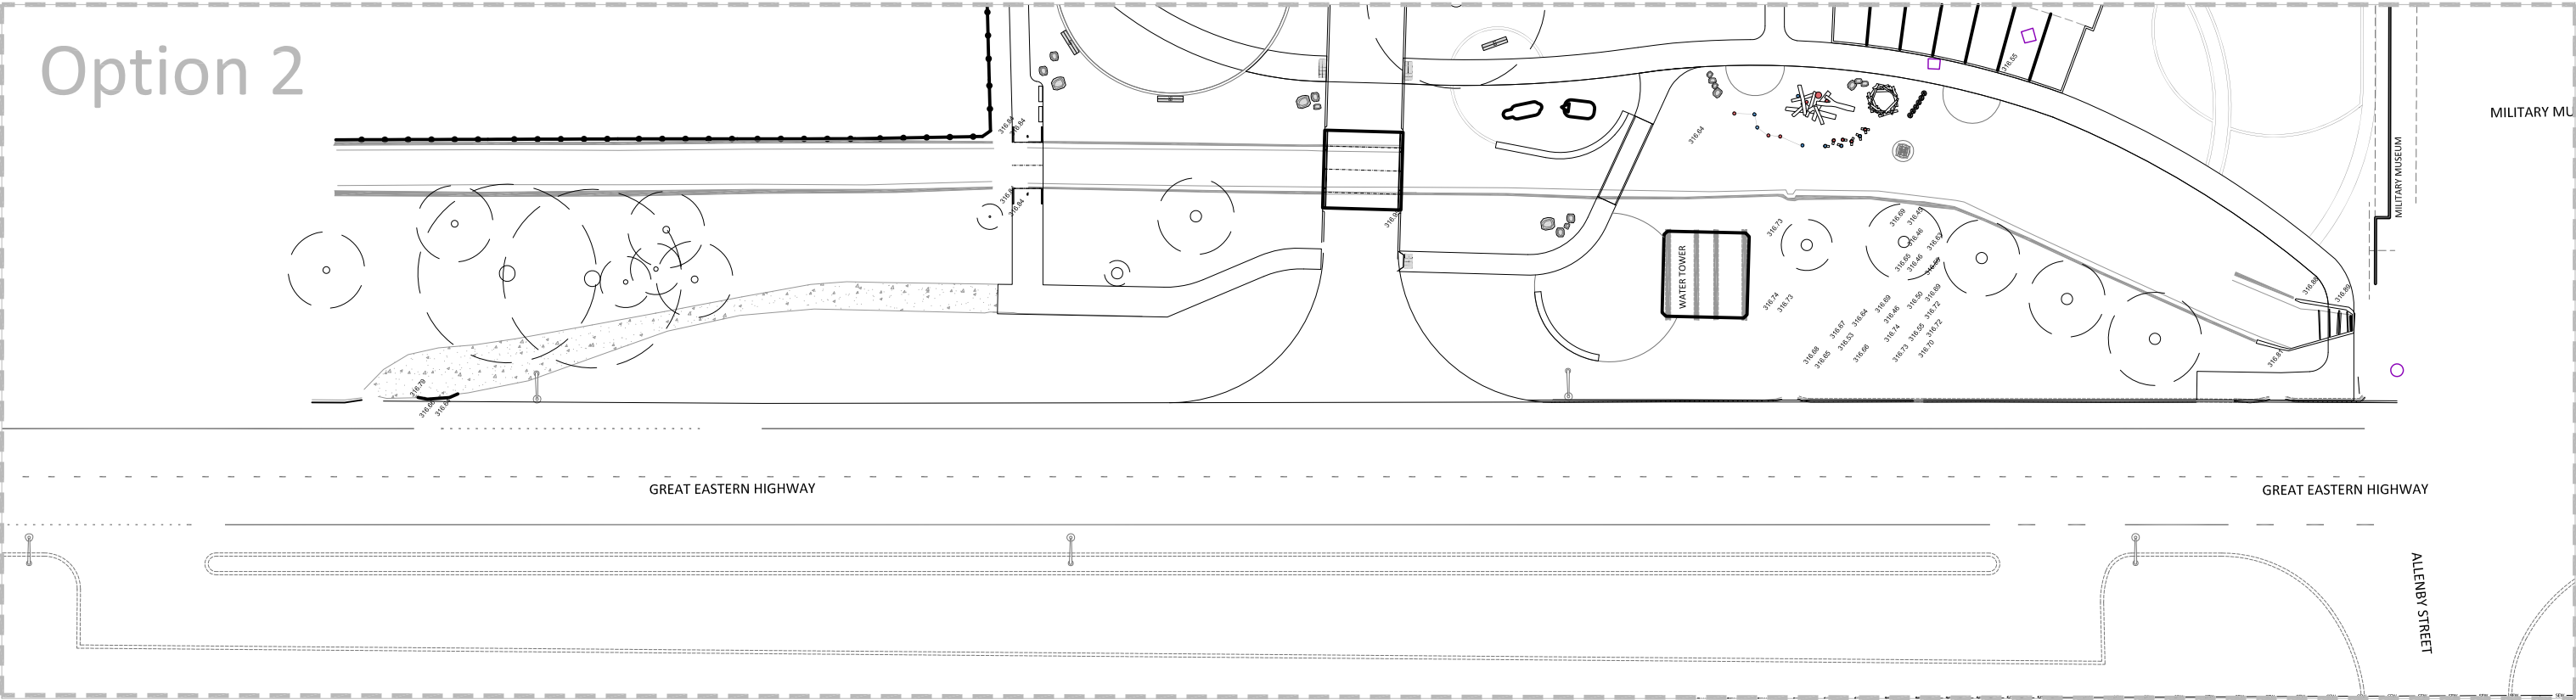


Figure 2

1:500@A3

ALL DESIGNS SUBJECT TO MRWA APPROVALS