

LOCALITY PLAN 1:1000

DISCLAIMER: THIS DOCUMENT IS AND REMAINS THE PROPERTY OF PLANNING SOLUTIONS AND MAY NOT BE COPIED IN WHOLE OR IN PART WITHOUT THE WRITTEN CONSENT OF PLANNING SOLUTIONS. ALL AREAS, DISTANCES AND ANGLES ARE APPROXIMATE ONLY AND ARE SUBJECT TO SURVEY.



LEGEND

EV DC CHARGER

PARKING SPACE

PROPOSED TRANSFORMER LOCATION

WHEELSTOPS

SHARED AREA

EV AC CHARGER

SUB BOARD

UNDERGROUND POWER

- NOTE**
1. MAXIMUM TRANSFORMER, SUB BOARD AND CHARGING UNIT DIMENSIONS DISPLAYED. FINAL DIMENSIONS TO BE DETERMINED AT DETAILED DESIGN.


2. EXISTING CAR PARKING BAYS AND CAR BAY DIMENSIONS TO BE RETAINED AND NOT MODIFIED AS PART OF THIS DEVELOPMENT APPLICATION.

3. FINAL CAR BAY PAINTING AND COLOURS TO BE CONFIRMED AT DETAILED DESIGN.

4. ALIGN UIG POWER TO MINIMISE TREE ROOT DAMAGE


NOTE

- 1. MAXIMUM CHARGING UNIT DIMENSIONS DISPLAYED. FINAL DIMENSIONS TO BE DETERMINED AT DETAILED DESIGN.
- 2. EXISTING CAR PARKING BAYS AND DIMENSIONS TO BE RETAINED AND NOT MODIFIED AS PART OF THIS DEVELOPMENT APPLICATION.
- 3. FINAL CAR BAY PAINTING AND COLOURS TO BE CONFIRMED AT DETAILED DESIGN.

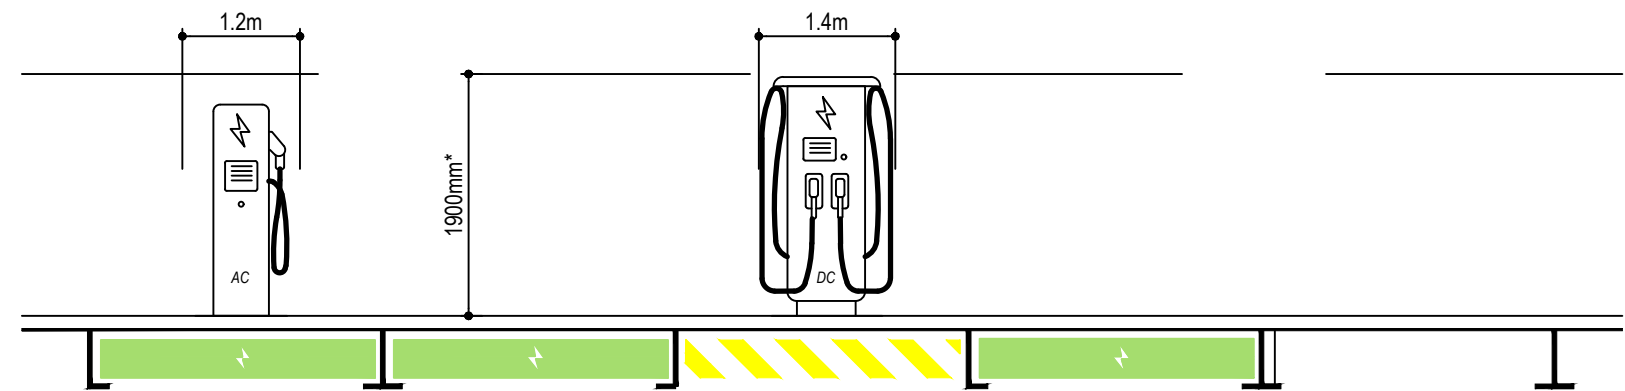


FRONT ELEVATION

SB

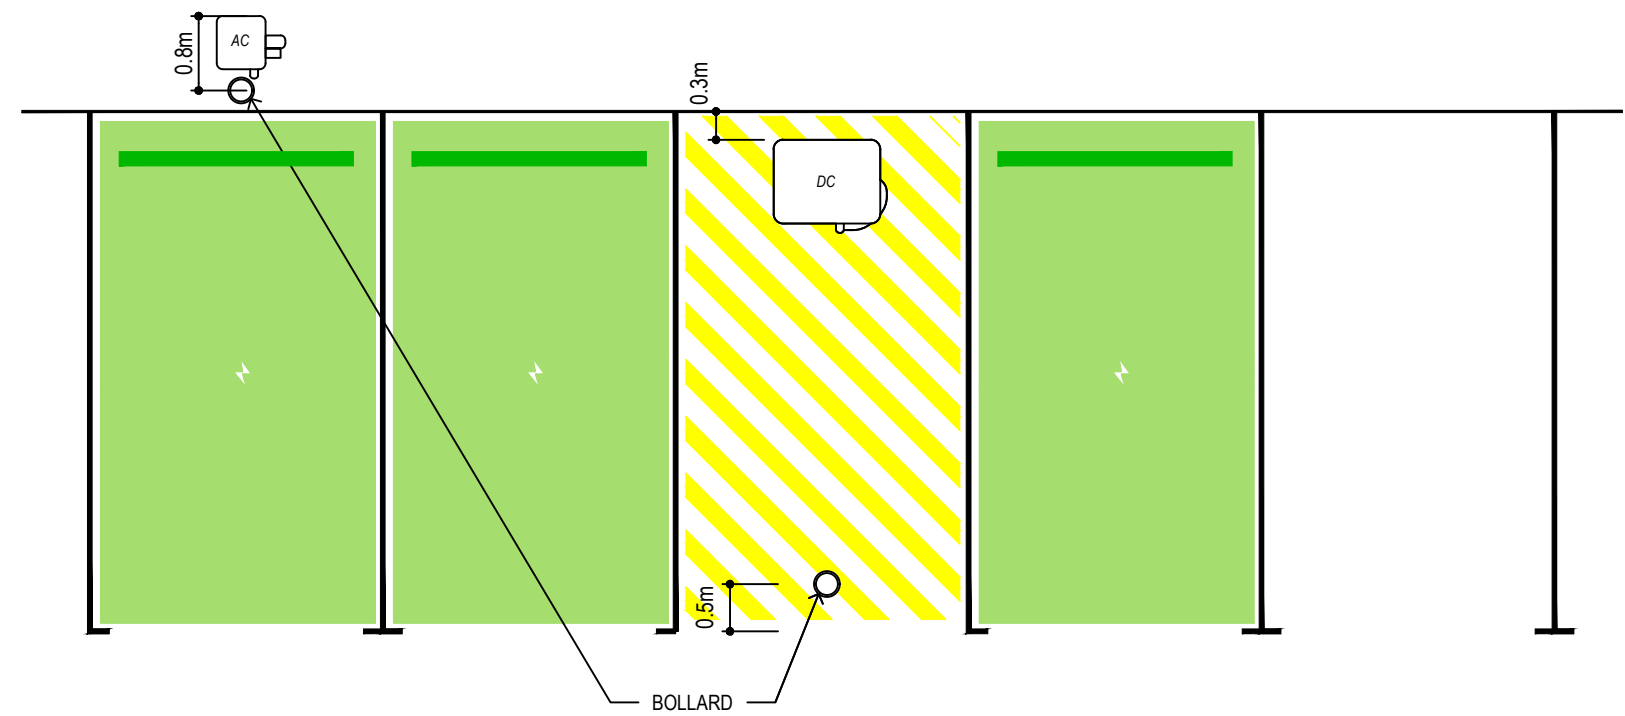

PLAN

ELEVATION PLAN

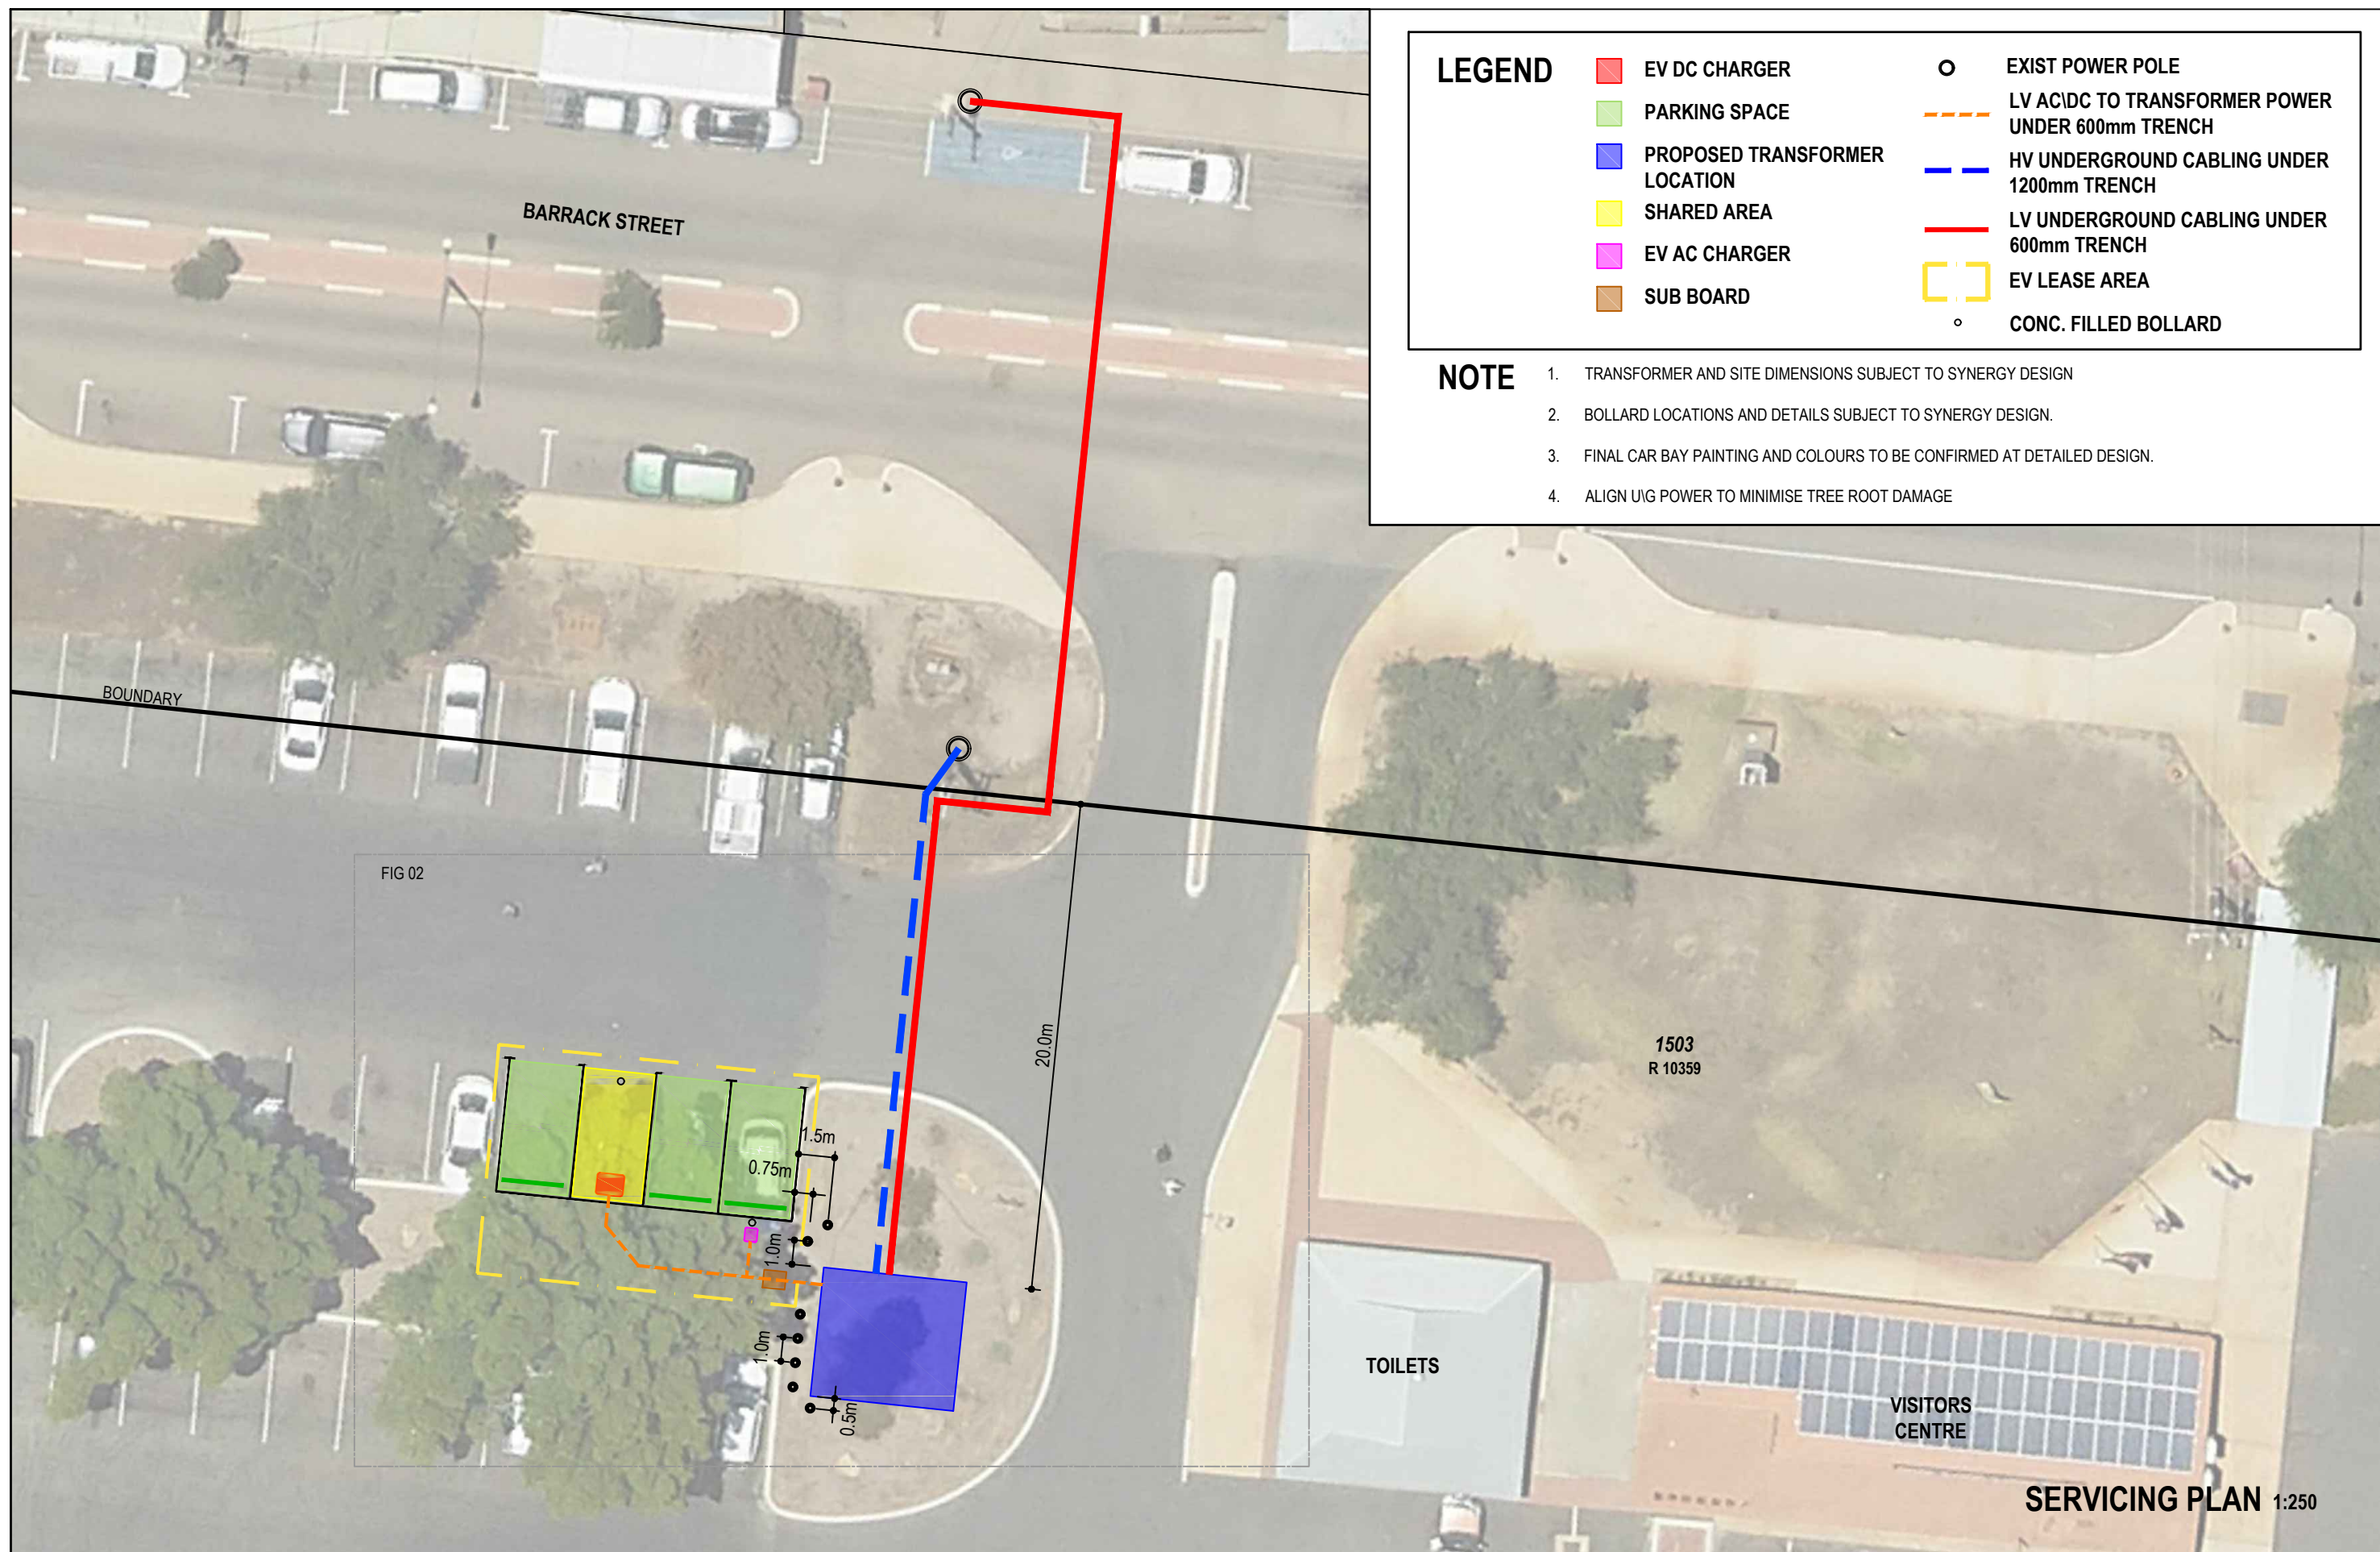

LEGEND

■ EV DC CHARGER

■ PARKING SPACE

■ PROPOSED TRANSFORMER LOCATION

■ SHARED AREA

■ EV AC CHARGER

■ SUB BOARD

○ EXIST POWER POLE

--- LV AC/DC TO TRANSFORMER POWER UNDER 600mm TRENCH

--- HV UNDERGROUND CABLING UNDER 1200mm TRENCH

--- LV UNDERGROUND CABLING UNDER 600mm TRENCH

--- EV LEASE AREA

○ CONC. FILLED BOLLARD

NOTE

1. TRANSFORMER AND SITE DIMENSIONS SUBJECT TO SYNERGY DESIGN
2. BOLLARD LOCATIONS AND DETAILS SUBJECT TO SYNERGY DESIGN.
3. FINAL CAR BAY PAINTING AND COLOURS TO BE CONFIRMED AT DETAILED DESIGN.
4. ALIGN UIG POWER TO MINIMISE TREE ROOT DAMAGE

PLANNING SOLUTIONS

PS

URBAN & REGIONAL PLANNING

synergy

SCALE

DATE

FILE

REVISION

1:250 @ A3

18 February 2022

7798 Merredin.dwg

2/RFH/Rev/18.02.22

1/RFH/Draft/16.02.22

Scale Bar (m)

0 5

PROPOSED SYNERGY EV CHARGE STATION

LOT 1503 (45) BARRACK STREET

MERREDIN, WESTERN AUSTRALIA

FIGURE

04

DISCLAIMER: THIS DOCUMENT IS AND REMAINS THE PROPERTY OF PLANNING SOLUTIONS AND MAY NOT BE COPIED IN WHOLE OR IN PART WITHOUT THE WRITTEN CONSENT OF PLANNING SOLUTIONS. ALL AREAS, DISTANCES AND ANGLES ARE APPROXIMATE ONLY AND ARE SUBJECT TO SURVEY.