



APPLICATION FOR PLANNING APPROVAL

LOCAL PLANNING SCHEME No. 6 - SCHEDULE 6 - (CLAUSE. 9.1.1)

OWNERS DETAILS			
Name/s:	Public Transport Authority of Western Australia (ABN 61 850 109 576) (Shelley Brindal, Corridor & Heritage Coordinator)		
Address:	Public Transport Centre, West Parade, Perth, WA		Post Code: 6000
	Phone work: 9326 2510	Phone home:	Fax:
Mobile:	Email: shelley.brindal@pta.wa.gov.au		
Signature:	 Executive Director Infrastructure Planning And Land Services	Date:	16/9/19
Signature:		Date:	
NB: The owner/s signature/s are required for your application to be processed.			

APPLICANTS DETAILS			
Name: Arc Infrastructure (ABN 42 094 721 301) (Jed Sung, Project Engineer)			
Address:	Level 3, 1 George Wiencke Drive, Perth Airport, WA		Post Code: 6105
	Contact person for correspondence: Jed Sung		
Phone work: 9212 2852	Phone home:	Fax:	
Mobile: 0403 024 381	Email: jed.sung@arcinfra.com		
Signature:		Date:	09/09/2019

PROPERTY DETAILS			
Lot No:	54	House/Street No:	Location No:
Street name:			
Suburb:	Burracoppin	Post Code:	6421
Nearest street intersection:	Burracoppin Siding Road, Burracoppin (next to CBH depot)		
Diagram or plan: 10508	Certificate of title: 2936	Folio:	533
Title encumbrances (e.g. easements, restrictive covenants)			

PROPOSED OR EXISTING BUILDING/LAND USE	
Description of proposed development and/or land use:	Removal of existing Communications Radio Tower and building
Nature of any existing buildings and/or land use:	Railway and Radio
Approximate cost of proposed development:	\$ 40,000
Estimated time of completion:	March 2020

OFFICE USE ONLY	
Acceptance Officer's initials:	Date received:
Local government reference no:	





Line [Close]

Length: 44.94 m

Bearing: 159.74°

Show inline measurements

Show Elevation Profile

AutoTrack

[Clear]

Map navigation toolbar: Home, Location, Street View, Measure, Rotate, Full Screen, Print, Help





APPLICATION FOR PLANNING APPROVAL

LOCAL PLANNING SCHEME No. 6 - SCHEDULE 6 - (CLAUSE. 9.1.1)

OWNERS DETAILS			
Name/s:	Public Transport Authority of Western Australia (ABN 61 850 109 576) (Shelley Brindal, Corridor & Heritage Coordinator)		
Address:	Public Transport Centre, West Parade, Perth, WA		Post Code: 6000
	Phone work: 9326 2510	Phone home:	Fax:
Mobile:	Email: shelley.brindal@pta.wa.gov.au		
Signature:	 Executive Director Infrastructure Planning And Land Services	Date: 16/9/19	
Signature:		Date:	
NB: The owner/s signature/s are required for your application to be processed,			

APPLICANTS DETAILS			
Name: Arc Infrastructure (ABN 42 094 721 301) (Jed Sung, Project Engineer)			
Address:	Level 3, 1 George Wiencke Drive, Perth Airport, WA		Post Code: 6105
	Contact person for correspondence: Jed Sung		
Phone work: 9212 2852	Phone home:	Fax:	
Mobile: 0403 024 381	Email: jed.sung@arcinfra.com		
Signature:	Date: 09/09/2019		

PROPERTY DETAILS					
Lot No:	57	House/Street No:		Location No:	
Street name:					
Suburb:	Burracoppin	Post Code:	6421		
Nearest street intersection:	White Street Level Crossing, Burracoppin				
Diagram or plan:	10507	Certificate of title:	2936	Folio:	536
Title encumbrances (e.g. easements, restrictive covenants)					

PROPOSED OR EXISTING BUILDING/LAND USE	
Description of proposed development and/or land use:	Installation of 50m Communications Radio Tower
Nature of any existing buildings and/or land use:	Railway and Radio
Approximate cost of proposed development:	\$ 200,000
Estimated time of completion:	March 2020

OFFICE USE ONLY	
Acceptance Officer's initials:	Date received:
Local government reference no:	



Line [Close]

Length: 0.00 m

Bearing: 0.00°

Show inline measurements

Show Elevation Profile


▶ AutoTrack

[Clear]

Vertical | Panorama | Terrain | Roadmap

Street Maps

Properties

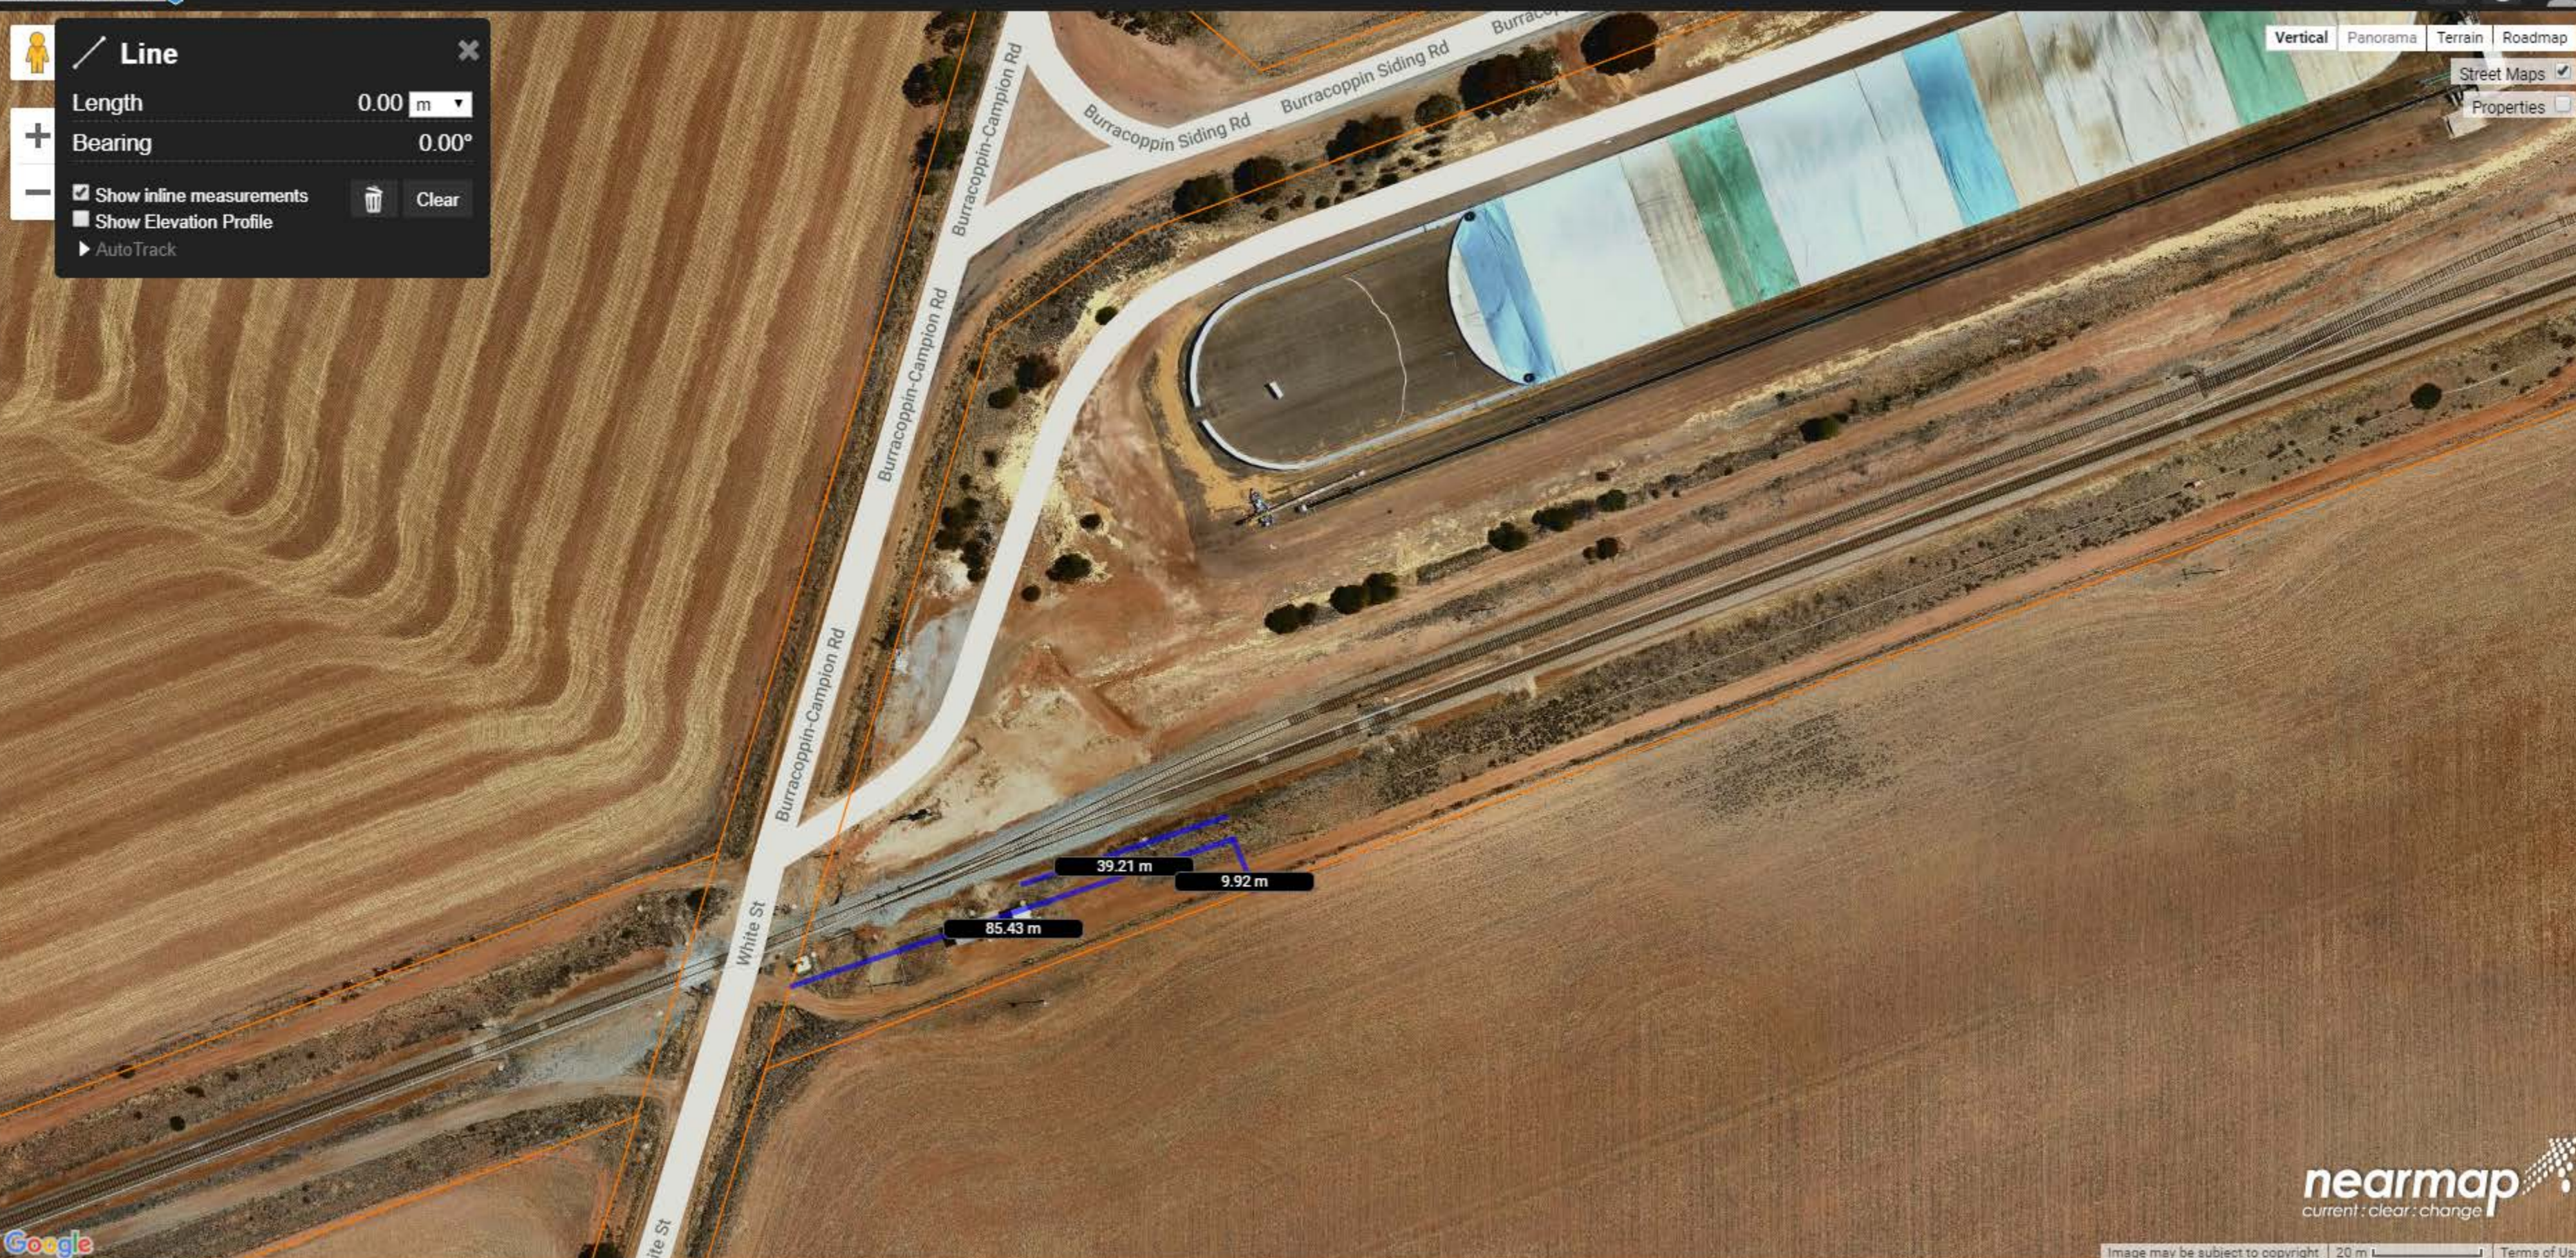

Burracoppin-Campion Rd

Burracoppin Siding Rd

White St

85.43 m

39.21 m

9.92 m

Line [Close]

Length: 0.00 m

Bearing: 0.00°


Show inline measurements

Show Elevation Profile

AutoTrack

[Clear]

Map navigation toolbar: Home, Back, Forward, Location, Street View, Measure, Rotate, Full Screen, Print, Help

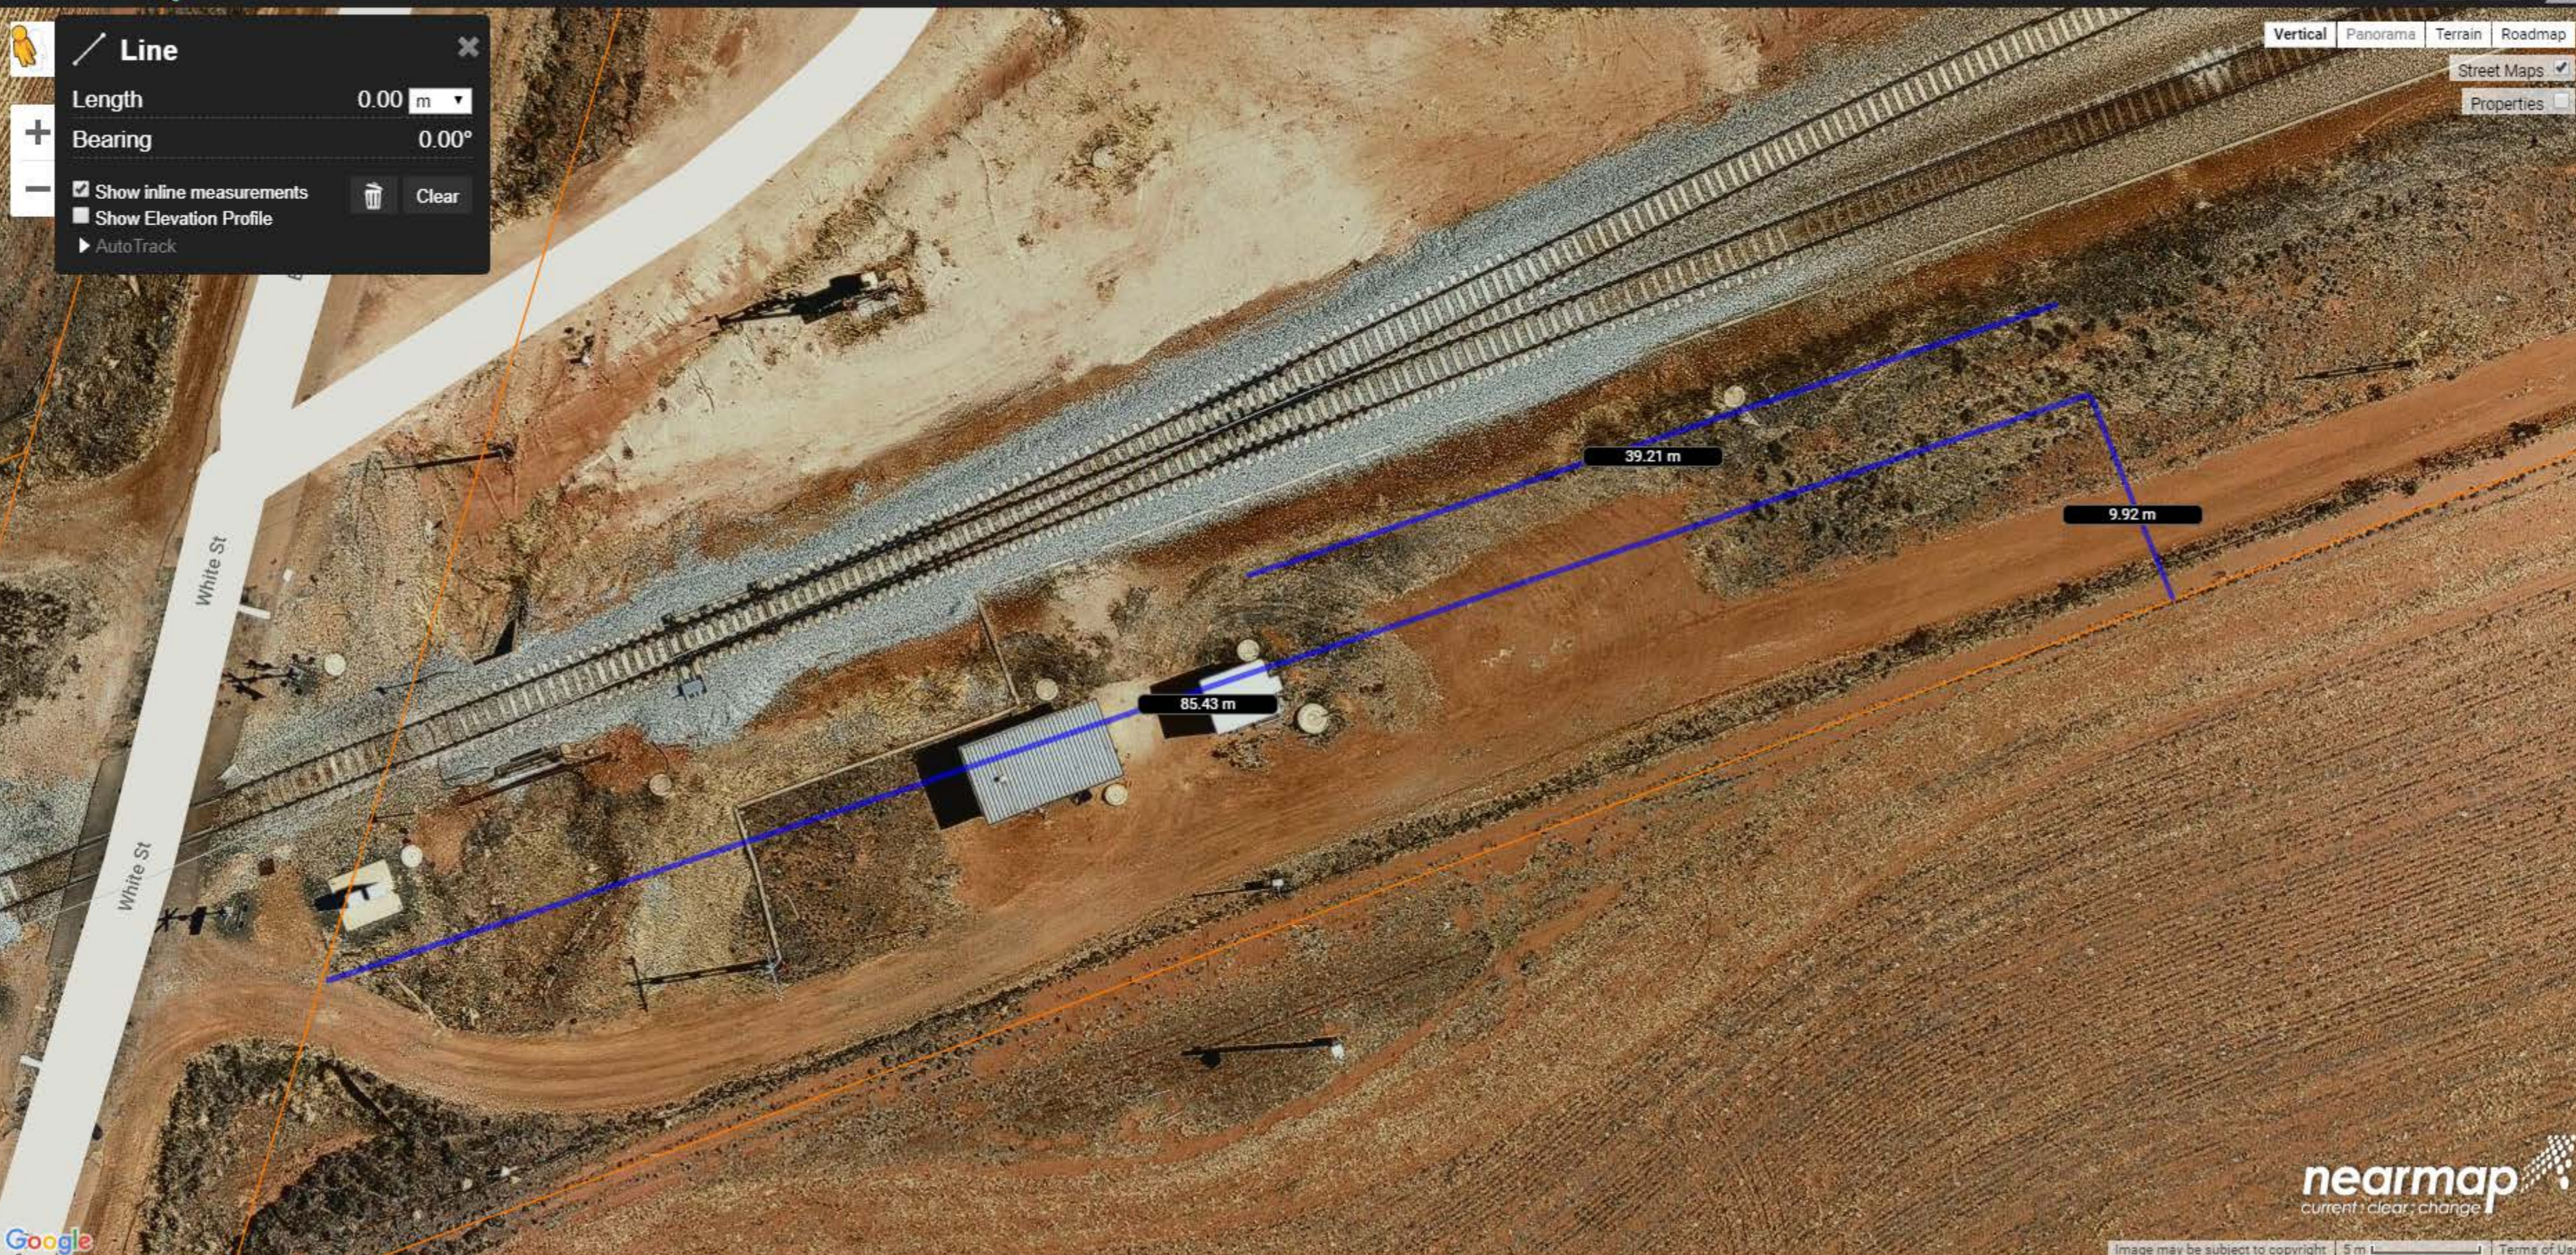

NOTE: UNCONTROLLED COPY


This drawing is issued for general information only it should not be relied on for any works as content may no longer be insitu or current Contact Arc Infrastructure Design Management for further information

Rev	Date	Drawn	Checked	App'd	Date	Comments
01	15/09/19	JS	VAK	JS	15/09/19	TOWER POSITION RELOCATED
02						
03						
04						
05						
06						
07						

Rev	Date	Drawn	Checked	App'd	Date	Comments
01	15/09/19	JS	VAK	JS	15/09/19	TOWER POSITION RELOCATED
02						
03						
04						
05						
06						
07						


DATE	DSN	CHKD	APP

BURRACOPPIN
COMMUNICATION BACKBONE
TOWER SITE PLAN



Job Number: Com510

C57	ISSUE LIST	CREDIT BOOK	SHEET NUMBER
C057-Sketch	01		

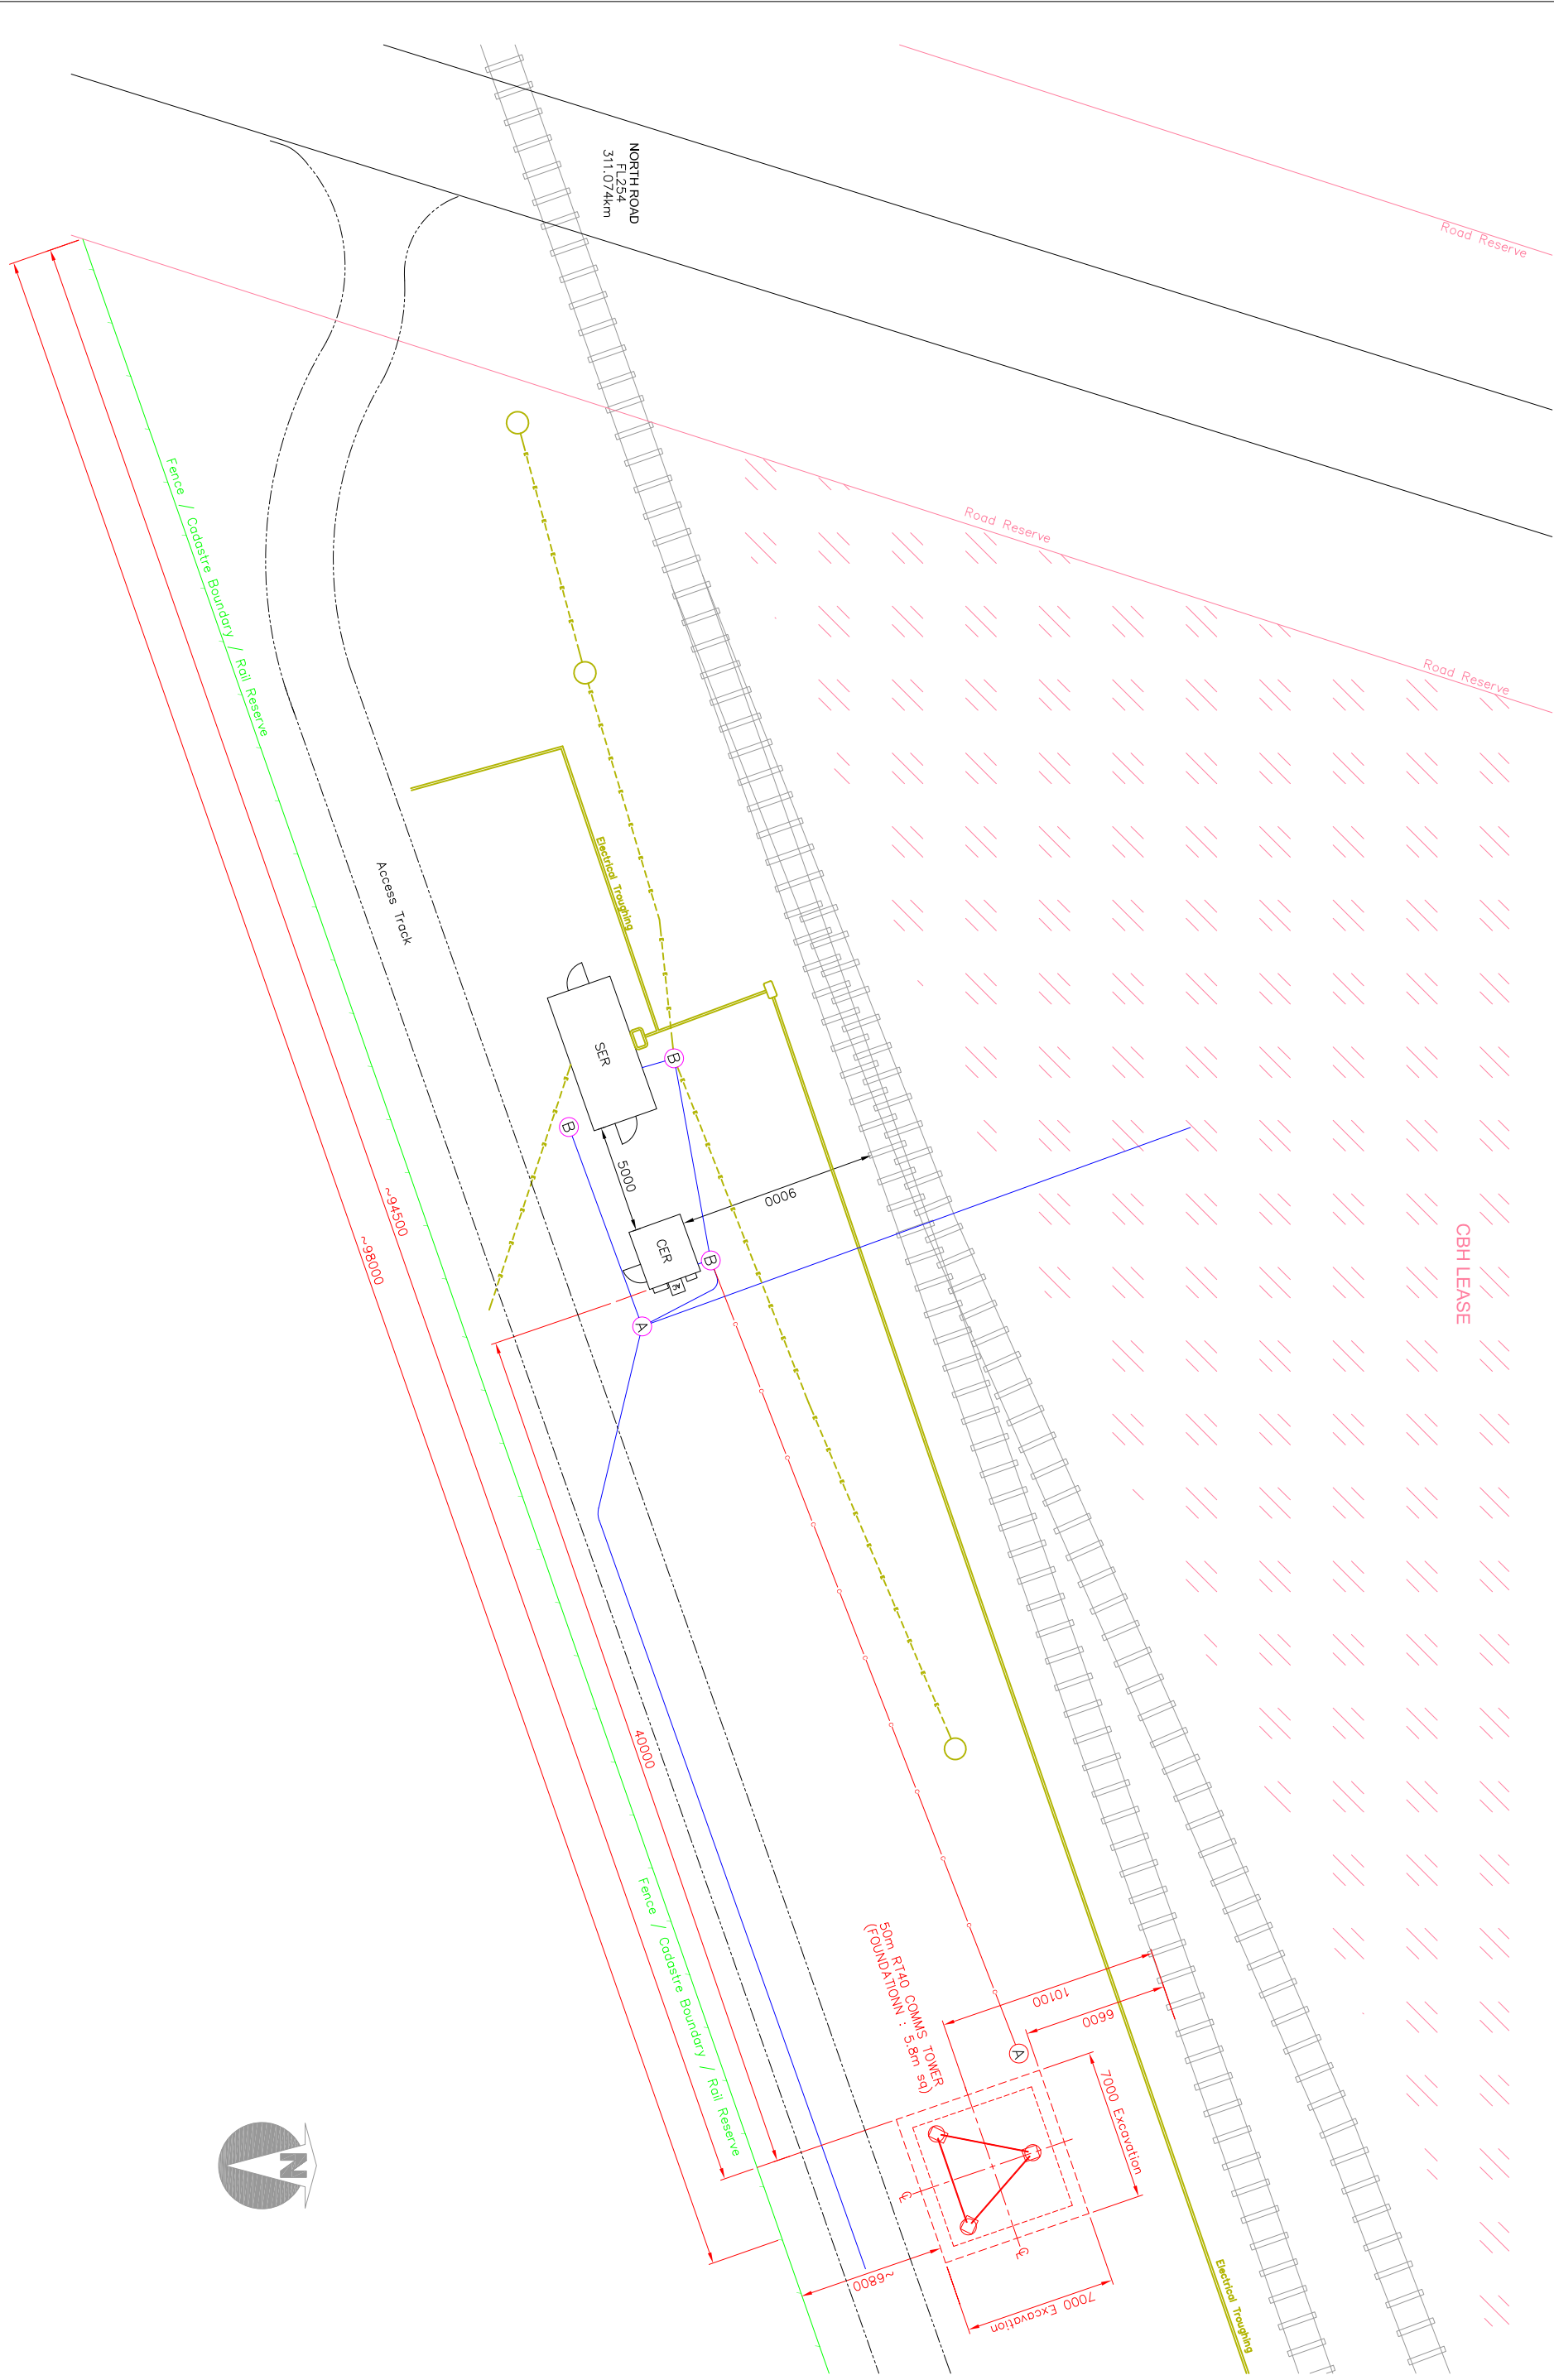

NOTE: UNCONTROLLED COPY

This drawing is issued for general information only it should not be relied on for any works as content may no longer be insitu or current. Contact Arc Infrastructure Design Management for further information



Rev	Date	By	Comments
01	15/06/19	VS	ISSUE FOR PERMITTING
02	15/06/19	VS	ISSUE FOR PERMITTING
03	15/06/19	VS	ISSUE FOR PERMITTING
04	15/06/19	VS	ISSUE FOR PERMITTING
05	15/06/19	VS	ISSUE FOR PERMITTING
06	15/06/19	VS	ISSUE FOR PERMITTING
07	15/06/19	VS	ISSUE FOR PERMITTING


BURRACOPPIN
COMMUNICATION BACKBONE
TOWER SITE PLAN

Rev	Date	By	Comments
01	15/06/19	VS	ISSUE FOR PERMITTING
02	15/06/19	VS	ISSUE FOR PERMITTING
03	15/06/19	VS	ISSUE FOR PERMITTING
04	15/06/19	VS	ISSUE FOR PERMITTING
05	15/06/19	VS	ISSUE FOR PERMITTING
06	15/06/19	VS	ISSUE FOR PERMITTING
07	15/06/19	VS	ISSUE FOR PERMITTING

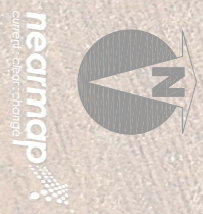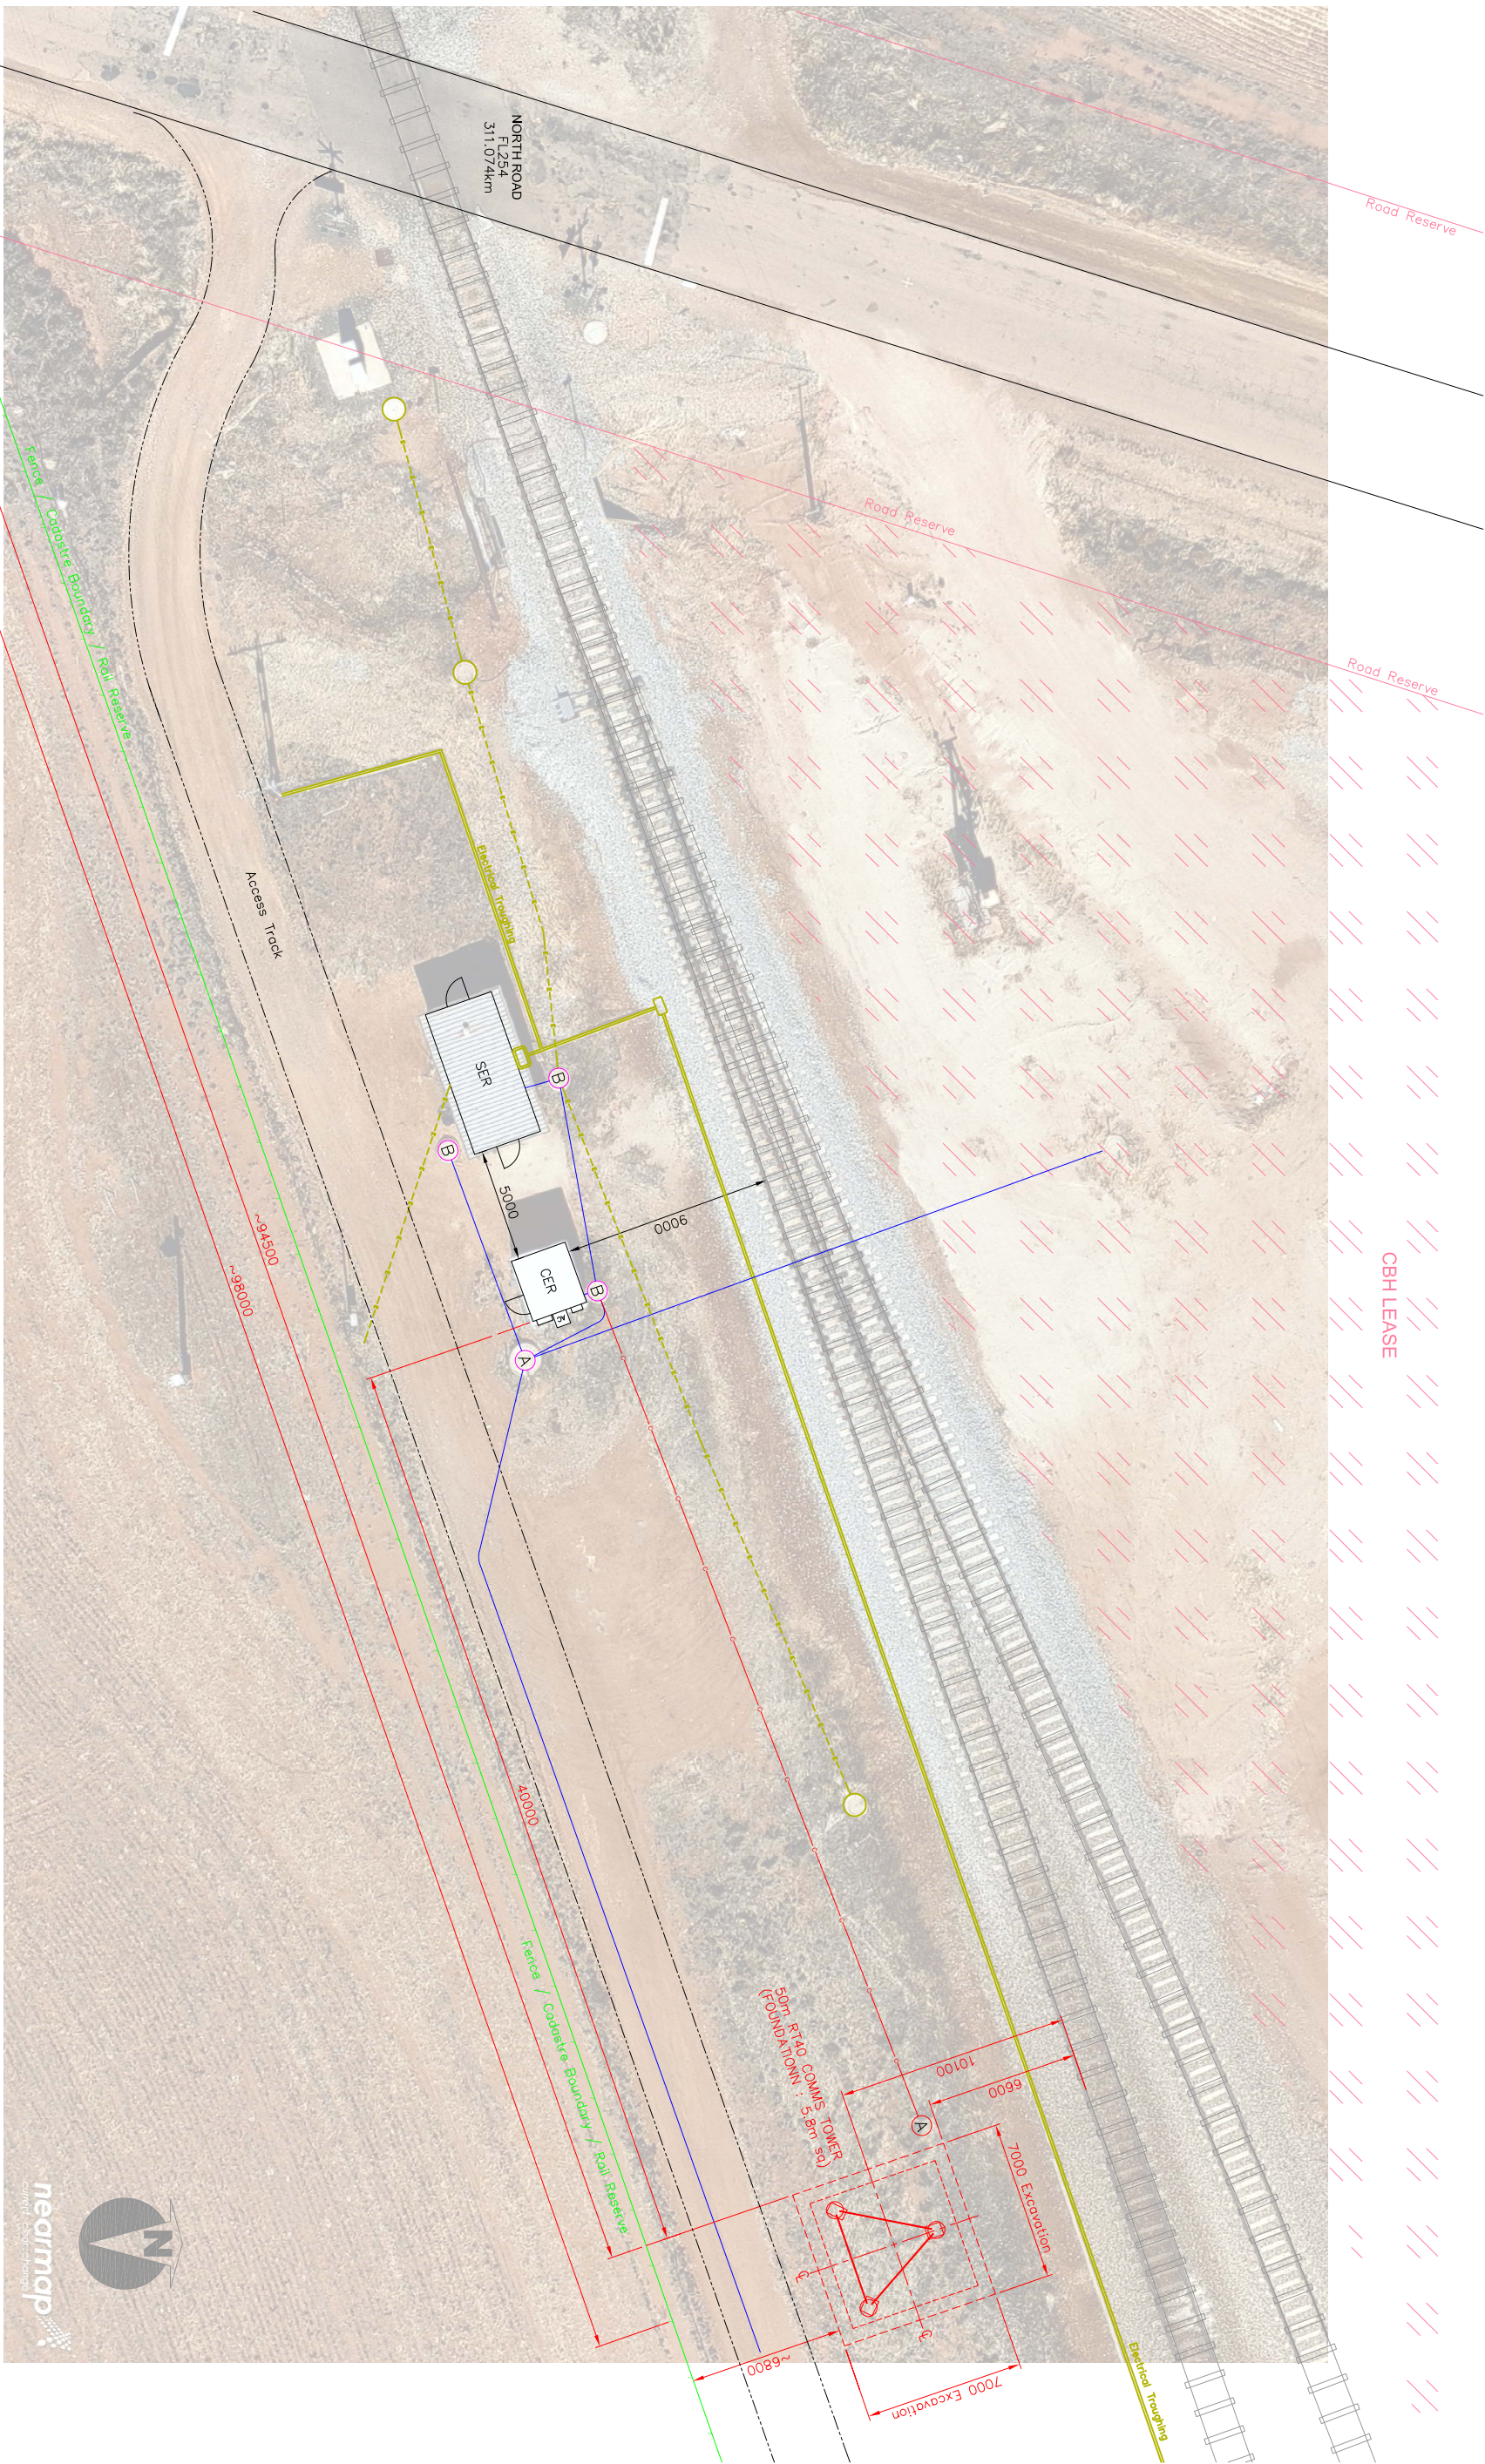

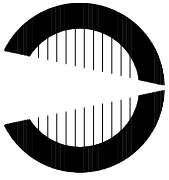REFERENCE DRAWINGS	BOLT SCHEDULE			
	SIZE	QTY	DESCRIPTION	REMARKS
REF: A ISSUED FOR REVIEW	TB-3	1	TOP BRACKET	LAD-SAF
	BB-1	1	BOTTOM BRACKET	LAD-SAF
	CG-3	6	GUIDE BLOCK	LAD-SAF
	WIRE	1	50m LAD-SAF WIRE	LAD-SAF
	SIGN	1	12 Aluminium 83 x 142mm	ROAM METAL SIGN
	REVISION	BY	DATE	
M.W	15-02-16			
				
<p>ROAM PTY LTD 8 MEKA STREET MALAGA W.A. 6090 AUSTRALIA TEL (618) 9248 4950 FAX (618) 9248 4951</p> <p>THIS DRAWING PRODUCED BY ROAM IS NOT SOLD BUT LENT. ITS CONTENTS MUST NOT BE COPIED, TRACED OR COMMUNICATED TO ANY PERSON WHATSOEVER WITHOUT WRITTEN CONSENT OF ROAM PTY. LTD.</p>				
DESIGN:	C.C	DATE:	15-02-16	
APPR:		DATE:		
DRAWN:	M.W	DATE:	15-02-16	
<p>BROOKFIELD RAIL 50m RT40 - COLLIE STATION GENERAL ARRANGEMENT</p>				
SCALE:	(A3)	DWG. No.	RO4573-1-8	
REV.	A			

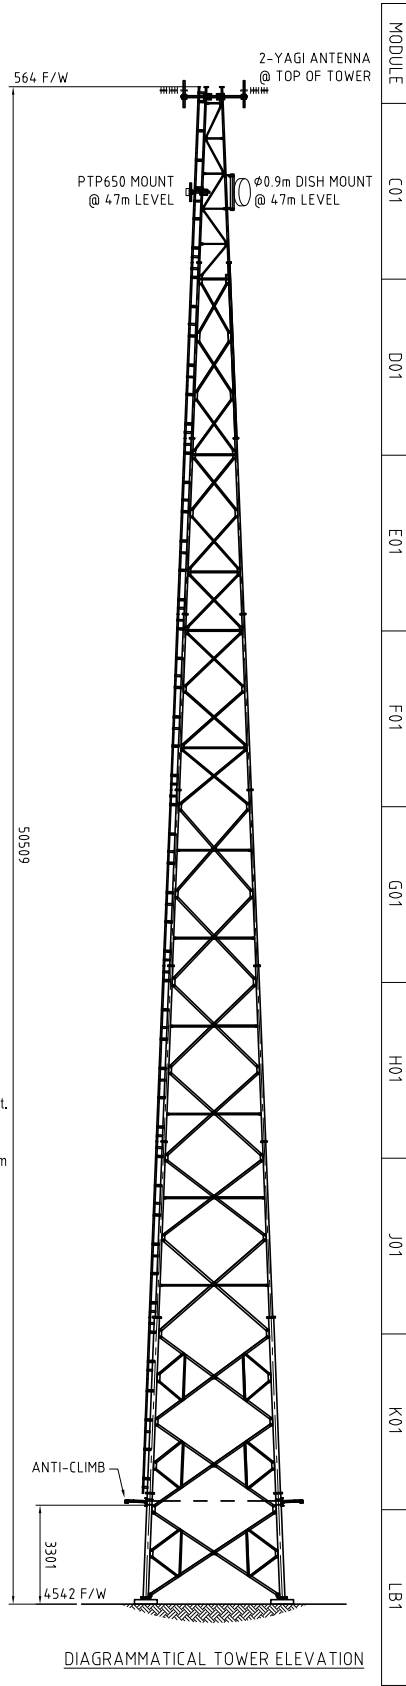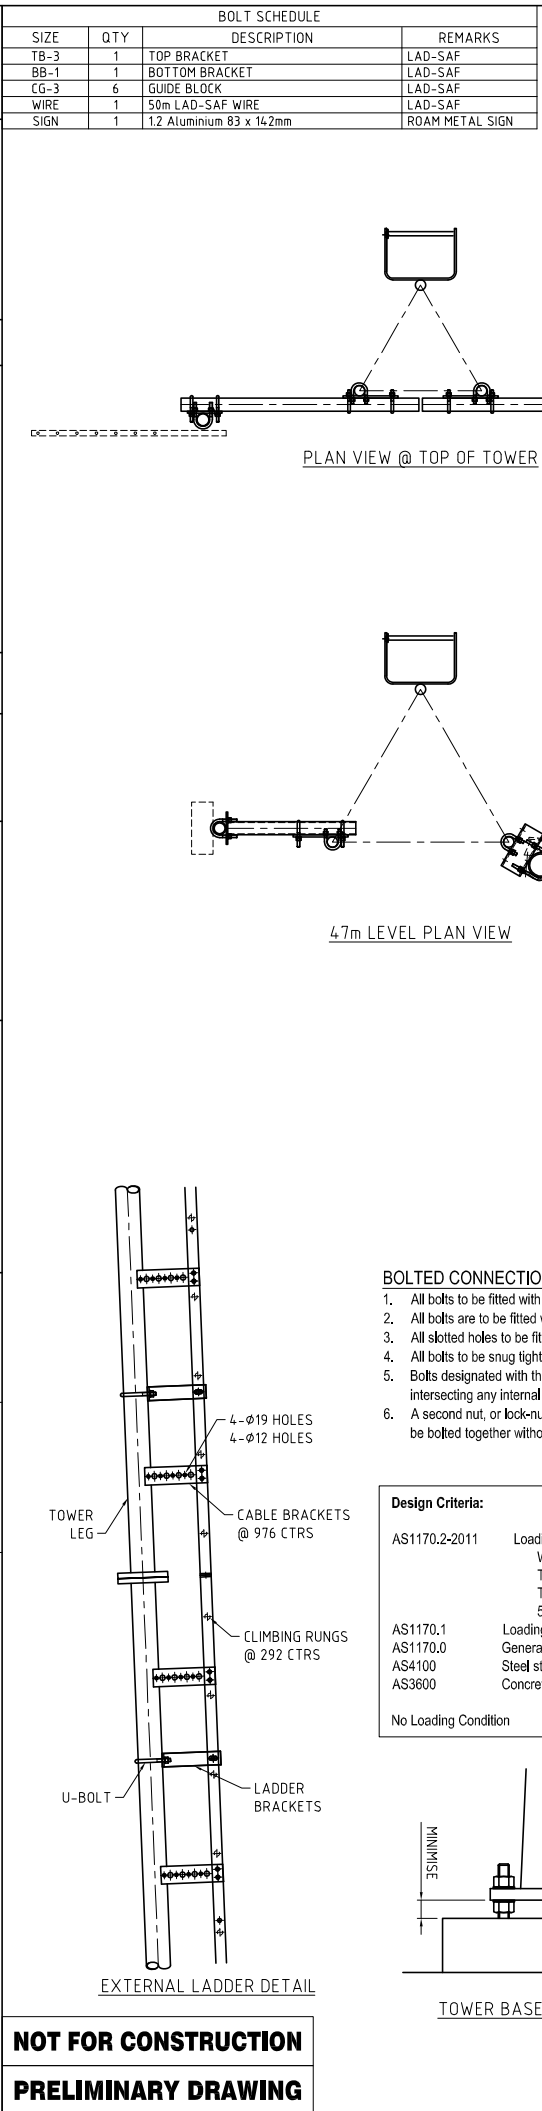



MODULE
C01
D01
E01
F01
G01
H01
J01
K01
LB1

- BOLTED CONNECTION NOTES:**
1. All bolts to be fitted with nut and flat washer.
 2. All bolts are to be fitted with a minimum of 2-threads protruding past the nut.
 3. All slotted holes to be fitted with flat washers on both sides of bolted ply.
 4. All bolts to be snug tightened to AS4100 bolting category 4.6/S or 8.8/S.
 5. Bolts designated with the notation "XS" shall have bolt thread excluded from intersecting any internal ply shear plane. XS bolt length is critical.
 6. A second nut, or lock-nut, shall be fitted whenever two or more ply cannot be bolted together without eliminating a gap between them.


Design Criteria:

AS1170.2-2011	Loading code- wind actions Wind region A1 Terrain category 3.5 Topographic multiplier Mt=1.0 500-year return period
AS1170.1	Loading code- Permanent, imposed and other actions
AS1170.0	General principles
AS4100	Steel structures
AS3600	Concrete structures



No Loading Condition

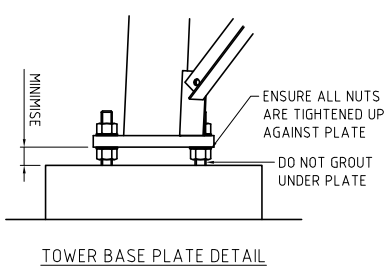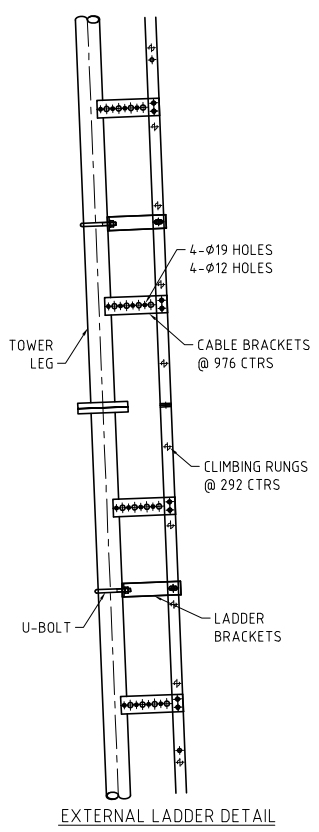

NOT FOR CONSTRUCTION
PRELIMINARY DRAWING

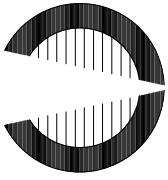REFERENCE DRAWINGS				
REF	A			
REVISION	ISSUED FOR REVIEW			
BY	M.W			
DATE	15-02-16			
				
<p>ROAM PTY LTD 8 Meika Street Malaga W.A. 6090 Australia Tel (618) 9248 4950 Fax (618) 9248 4951</p> <p><small>This drawing produced by Roam is not sold but lent. Its contents must not be copied, traded or communicated to any person whatsoever without written consent of Roam Pty. Ltd.</small></p>				
DESCRIPTION:	ANTI-CLIMB			
SCALE:	NTS (A3)			
DRAWN:	M.W			
DATE:	15-02-16			
DRG No.	RQ4573-2-AC8			
TOWER TYPE:	RT40			
MODULE:				
REV	A			


BOLT SCHEDULE			
SIZE	QTY	DESCRIPTION	REMARKS
M12x182 CTRS	6	U-BOLT 200lg ASSEMBLY	UB12-182-200 - GALV.
M12x35	20	HEX HD. BOLT C/W NUT & FLAT WASHER	GALV.
1.57 mm	150m	Barbed Wire	GALV.

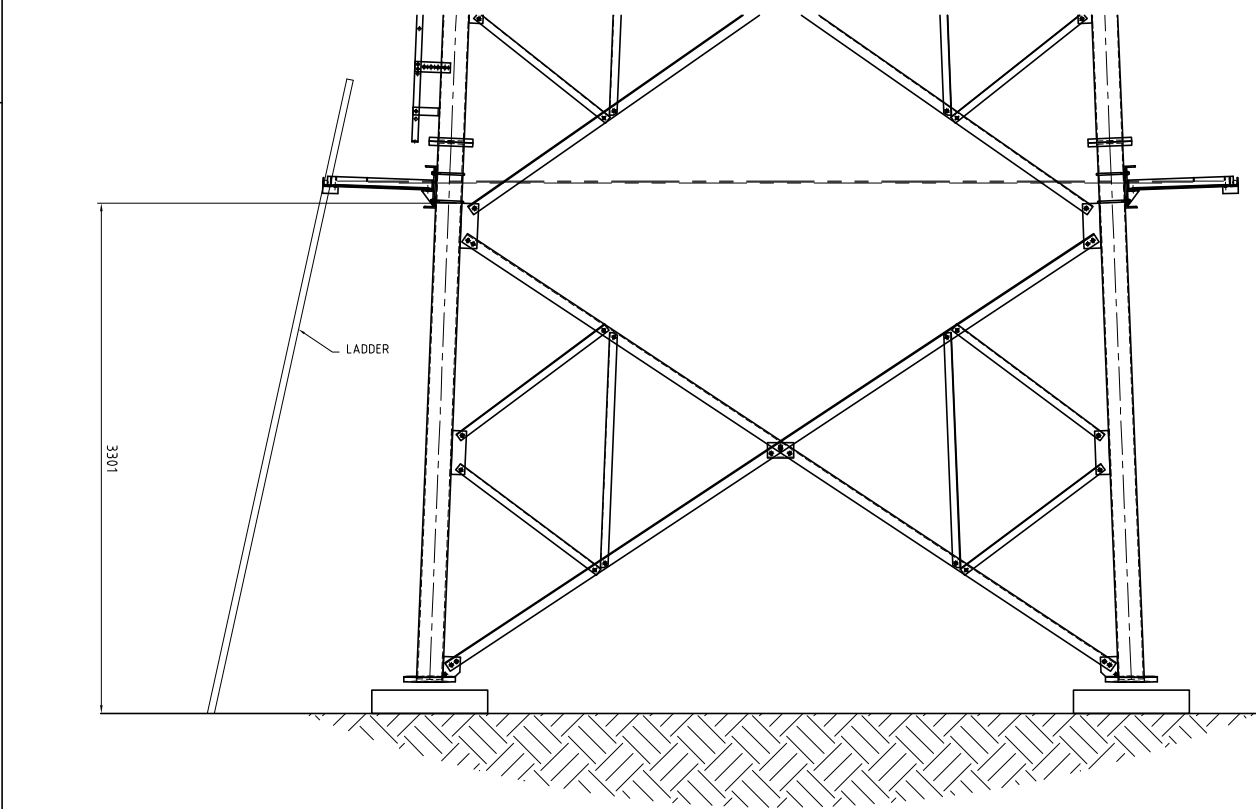
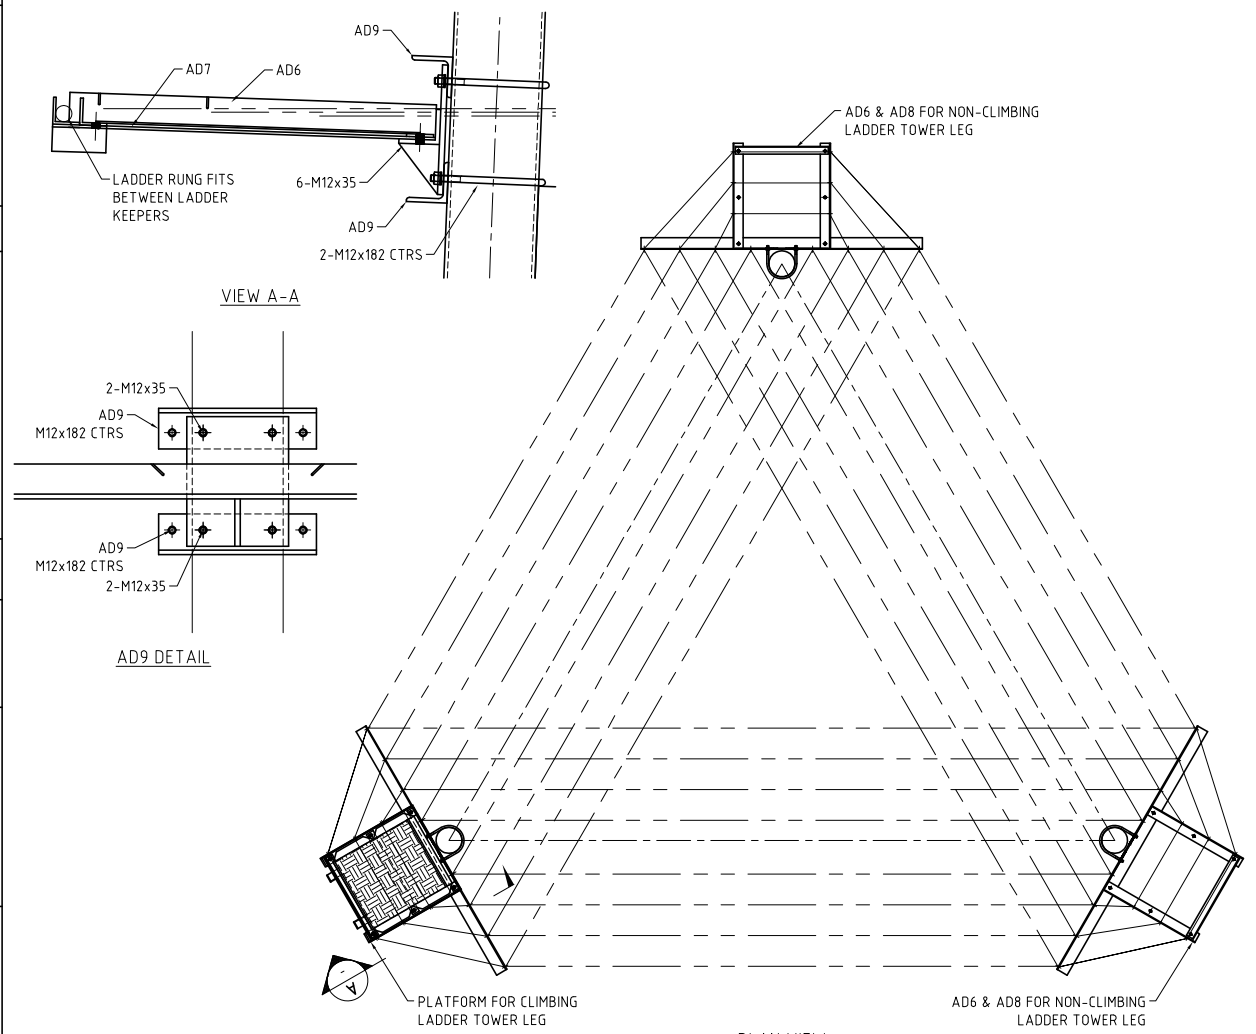


DRG	COMPONENT	QTY	DESCRIPTION	LENGTH	MATERIAL
RJ9662	AD9	6	Bracket	292	
RJ8436	AD8	2	Anti-Climb device	610	
RJ8436	AD7	1	Anti-Climb device	655	
RJ8436	AD6	3	Anti-Climb device	1580	



COMPONENT SCHEDULE

ELEVATION

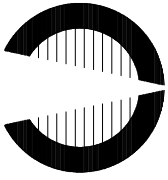REFERENCE DRAWINGS	BOLT SCHEDULE			
	SIZE	QTY	DESCRIPTION	REMARKS
A	M16x40	12	HEX. HD. BOLT C/W NUT & FLAT WASHER	GRADE 8.8 - GALV
	M30x1500	12	THREADED ROD	GRADE 8.8 - GALV
	M30	48	HEX NUT	GRADE 8.8 - GALV
	M30	24	FLAT WASHER	GALV
ISSUED FOR REVIEW	REVISION			
REF	BY			
REVISION	DATE			
M.W.	15-02-16			
				
ROAM PTY LTD 8 MEKA STREET MALAGA W.A. 6090 AUSTRALIA TEL (618) 9248 4950 FAX (618) 9248 4951				
THIS DRAWING PRODUCED BY ROAM IS NOT TO BE COPIED, TRACED OR COMMUNICATED TO ANY PERSON WHATSOEVER WITHOUT WRITTEN CONSENT OF ROAM PTY. LTD.				
DESIGN:	C.C	DATE:	15-02-16	
APPR:		DATE:		
DRAWN:	M.W	DATE:	15-02-16	
SCALE:	(A3)	BROOKFIELD RAIL		
NTS		50m RT40 - COLLIE STATION		
DWG. No.	RO4573-3-8			
REV.	A			

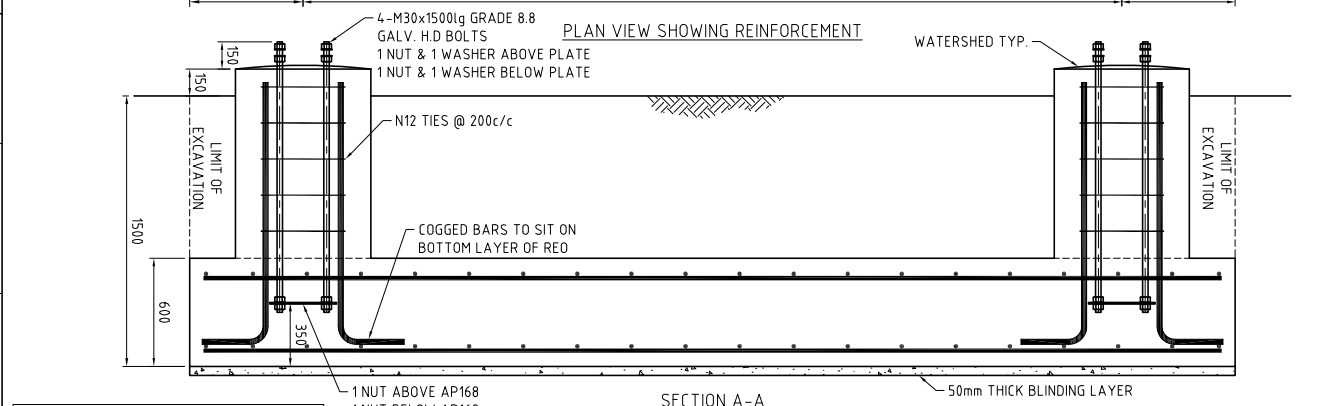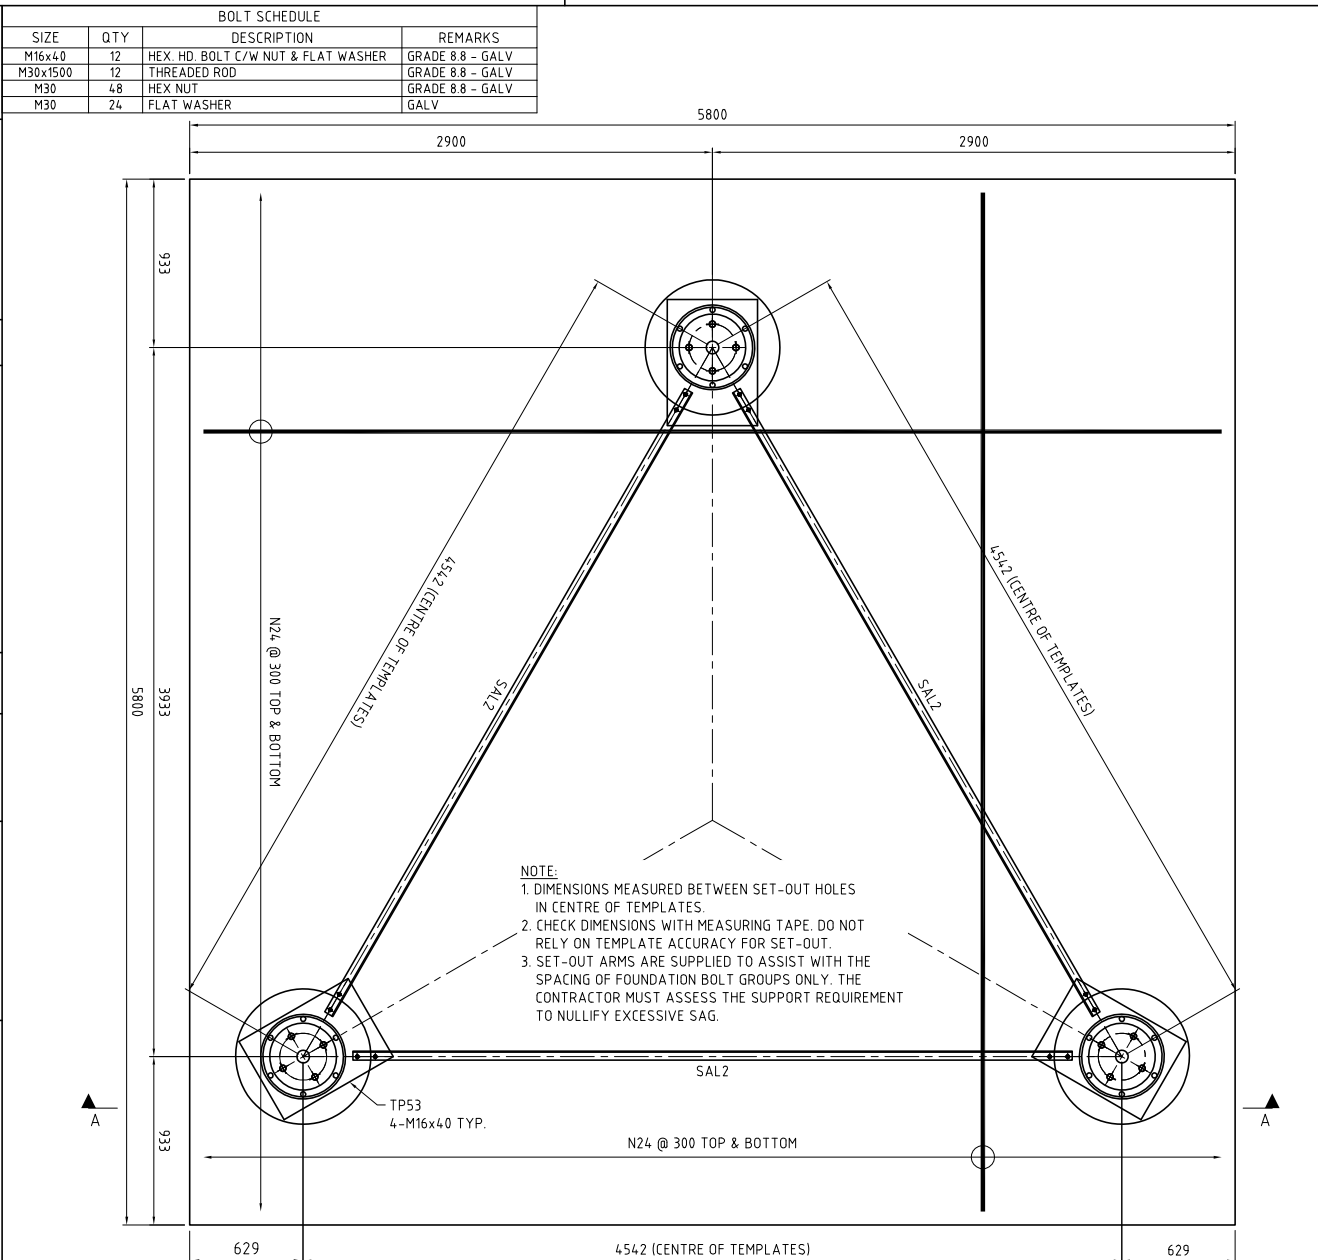

FOUNDATION NOTES:
 Concrete volume - 21.8m³
 Refer to RJ???-3-20 for construction notes.

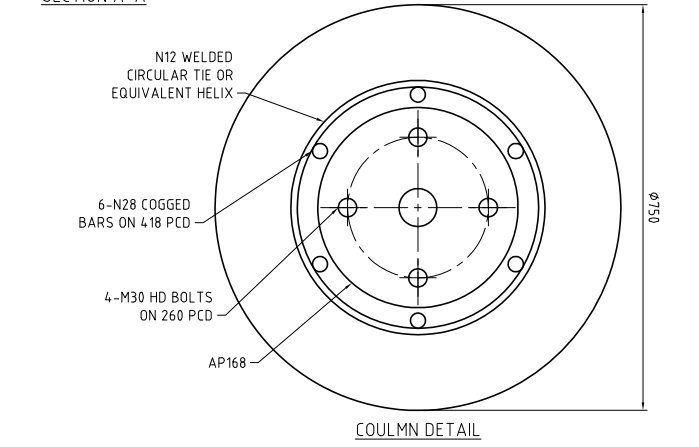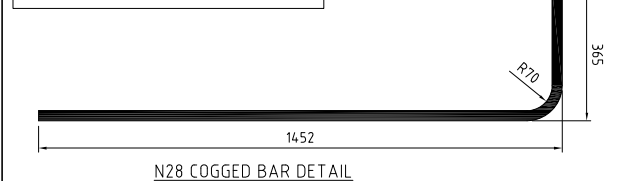

NOT FOR CONSTRUCTION

DRG	COMPONENT	QTY	DESCRIPTION	LENGTH	MATERIAL
RA01	AP168	3	ANCHOR PLATE		
RT40	SAL2	3	SET OUT ARM		
RA01	TP53	3	TEMPLATE		


COMPONENT SCHEDULE

TAX INVOICE/RECEIPT

Receipt Number: **118586**

Receipt Date: : **25.09.19**

Payer: **Arc Infastructure**

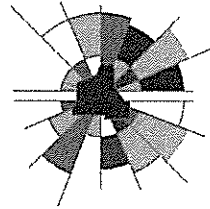

SHIRE OF
MERREDIN
INNOVATING THE WHEATBELT

ABN: 87 065 676 484

PO Box 42,
Merredin WA 6415
Telephone: (08) 9041 1611
Facsimile: (08) 9041 2379
Email: admin@merredin.wa.gov.au

Receipt Type	Detail	Amount
Miscellaneous	DEVELOPMENT PLAN APPLICATION Proposed Communication Radio Mast Installation @ Lot 57 Burracoppin Siding Rd Account: 111062850	\$640.00



SHIRE OF MERREDIN
MUNICIPAL FUND
SHIRE OF MERREDIN MU
MERCHANT ID 264486011
TERMINAL 16448500
REFERENCE 034836

CUSTOMER COPY

CARD NO: 4293-7679(m)
EXPIRY DATE:
VISA CARD

CREDIT
PURCHASE \$640.00
TOTAL AUD \$640.00

APPROVED 08
AUTH NO: 055704
25 SEP 2019 15:15
THANK YOU

* GST Exclusive Charge	\$640.00	Total	\$640.00
* GST	\$0.00	Tendered	\$640.00
		Change Given	\$0.00
Cash	Cheque	Other	
\$0.00	\$0.00	\$640.00	Round Amount
			\$0.00