

Naturaliste Land Surveys

19 Robertson Place, Bibra Lake WA 6163
Tel 0411 145 0784 email pag@westnet.com.au

NLS-2933 Lic. Svyr. P.A. GRANT Plan Drafted 3.11.2025 t 25592


LEGEND

41.6	LOT BOUNDARY AND LENGTH
— 2.5 —	CONTOUR LINE & LEVEL (RL)
— 2 —	SURVEY OBSERVATION POINT RL (AHD)
◎ • □ △ ●	SURVEY OBSERVATION POINT SYMBOLS
— — — — —	EDGE OF CONCRETE, PAVED OR LAWN AREAS
— ● — ● —	SEWER : LINE, SEWER MANHOLE (MH), INLET/OUTLET
— — — — —	OVERHEAD POWERLINE, POWER POLES, (W/P) DOME
— ● — ● —	FLORA - Trees, Shrubs, Bushes etc., EDGE OF GARDEN / BUSHES, TREE STUMP, DEAD TREE
— # — # —	FENCE POST/PILLAR & FENCE LINE
⊕ ● ⊕ ⊕ ⊕	WATER METER, WATER TAP, INLET/OUTLET
□ ⊕ □ ⊕ □ ⊕	TELSTRA PIT, OTHER COMMS PIT COVER
■ ■ ■ ■ ■ ■	BRICK : PILLAR, WALL, LETTERBOX
— — — — —	WALL - Feature, Retaining, Full Height etc
— G — G —	GATE
— (H) — (H) —	STORMWATER GRATE, M/H, DRAINAGE OUTLETS
— (H) — (H) —	FIRE HYDRANT ACCESS POINT
'GL' DENOTES GROUND SURFACE	
'HBW' DENOTES HIGH BRICK WALL	
'LRW' DENOTES LIMESTONE BRICK RETAINING WALL	
'RL' DENOTES REDUCED LEVEL (AHD)	
'BRW' DENOTES BRICK RETAINING WALL	
'TOW' DENOTES TOP OF WALL	
'TRW' DENOTES TIMEER RETAINING WALL	
# SYMBOLS NOT PRESENTED ABOVE ARE SHOWN WITHIN GRAPHIC	

CURRENT LOT DESCRIPTIONS :

Lot 887 on Deposited Plan 206090
No. 80 Caw Street MERREDIN WA 6415
Certificate Of Title No. Volume 1968 Folio 357

Lot 888 on Deposited Plan 206090
No. 78 Caw Street MERREDIN WA 6415
Certificate Of Title No. Volume 1840 Folio 814

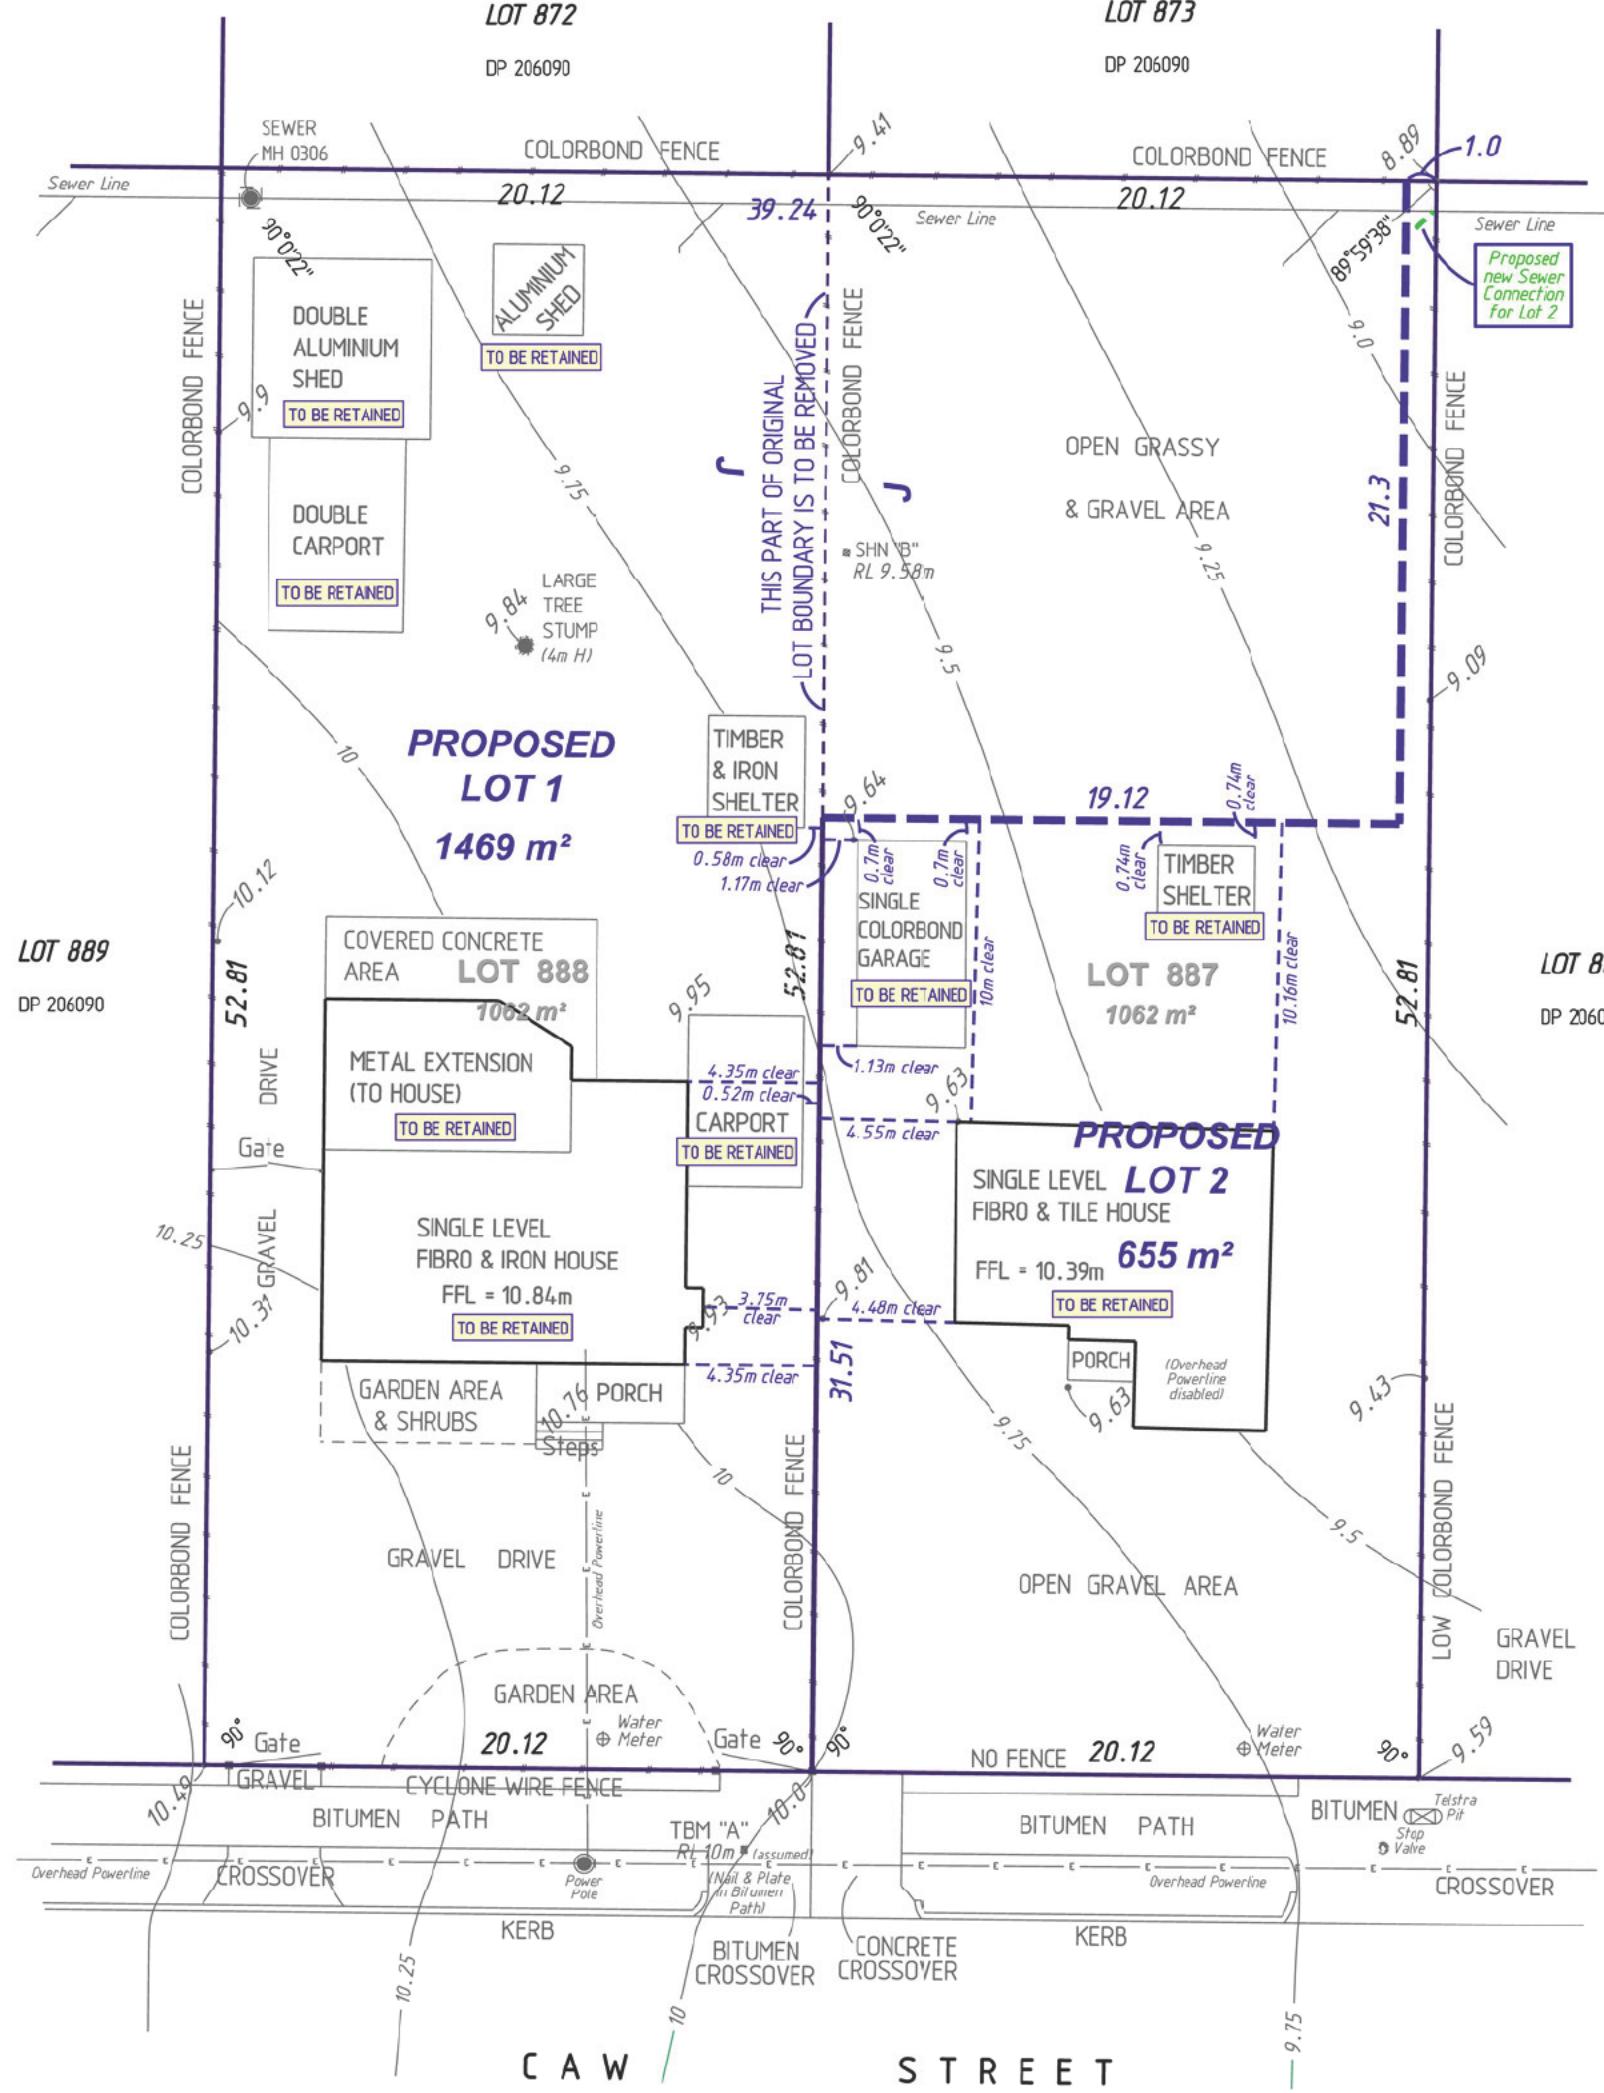

DEPARTMENT OF PLANNING, LANDS AND HERITAGE
DATE 11-Dec-2025 FILE 202638

JOB No. 2933C **INVOICE No. 4669**
DATE OF SURVEY 29.10.2025
LGA : SHIRE OF MERREDIN
CLIENT : [REDACTED]

THIS (APPLICATION) PLAN HAS BEEN PRODUCED FOR THE :

SITE SURVEY & PROPOSED
SUBDIVISION OF
LOTS 887 & 888 ON DP 206090

78 & 80 CAW STREET, MERREDIN 6415
WESTERN AUSTRALIA